




print #	print #	QTY.	DESCRIPTION	print #	print #	QTY.	DESCRIPTION	print #	print #	QTY.	DESCRIPTION
RESSD 7.03	ESSD 1.54	2	54 x 48in Wall Panel	RESSD 7.09	ESSD 4.84	6	84 x 10in Riser	RESSD 7.11	ESSD 6.16.18	2	16 x 16 x 18in OSC
RESSD 7.02	ESSD 2.42	4	42 x 30in Wall Panel		ESSD 4.56	2	56 x 10in Riser		ESSD 7.6.8.6R	2	6 x 6 x 8in - 6in Rad ISC
RESSD 7.01	ESSD 2.30	2	30 x 30in Wall Panel		ESSD 4.36	1	36 x 10in Riser		ESSD 7.6.10	2	6 x 6 x 10in ISC
					ESSD 4.32	1	32 x 10in Riser	RESSD 7.17	ESSD 7.6.30	2	6 x 6 x 30in ISC
RESSD 7.05	ESSD 3.54	2	54 x 18in Wall Panel	RESSD 7.08	ESSD 4.30	6	30 x 10in Riser	RESSD 7.13	ESSD 8.386.30	2	38x6x30in ISC Riser Side
RESSD 7.04	ESSD 3.48	4	48 x 18in Wall Panel		ESSD 4.24	2	24 x 10in Riser	RESSD 7.19	ESSD 9.10.25	2	14 1/16 x 24 31/32 BO
	ESSD 3.36	1	36 x 18in Wall Panel					RESSD 7.20	ESSD 9.10.30	2	14 1/16 x 30 Blockoff
RESSD 7.07	ESSD 3.28	4	28 x 18in Wall Panel		ESSD 5.56	2	56 x 8in Riser				
RESSD 7.06	ESSD 3.26	4	26 x 18in Wall Panel		ESSD 5.36	1	36 x 8in Riser				
	ESSD 3.24	2	24 x 18in Wall Panel		ESSD 5.32	1	32 x 8in Riser				
	ESSD 3.16	4	16 x 18in Wall Panel		ESSD 5.24	2	24 x 8in Riser				
					ESSD 5.16	2	16 x 8in Riser				

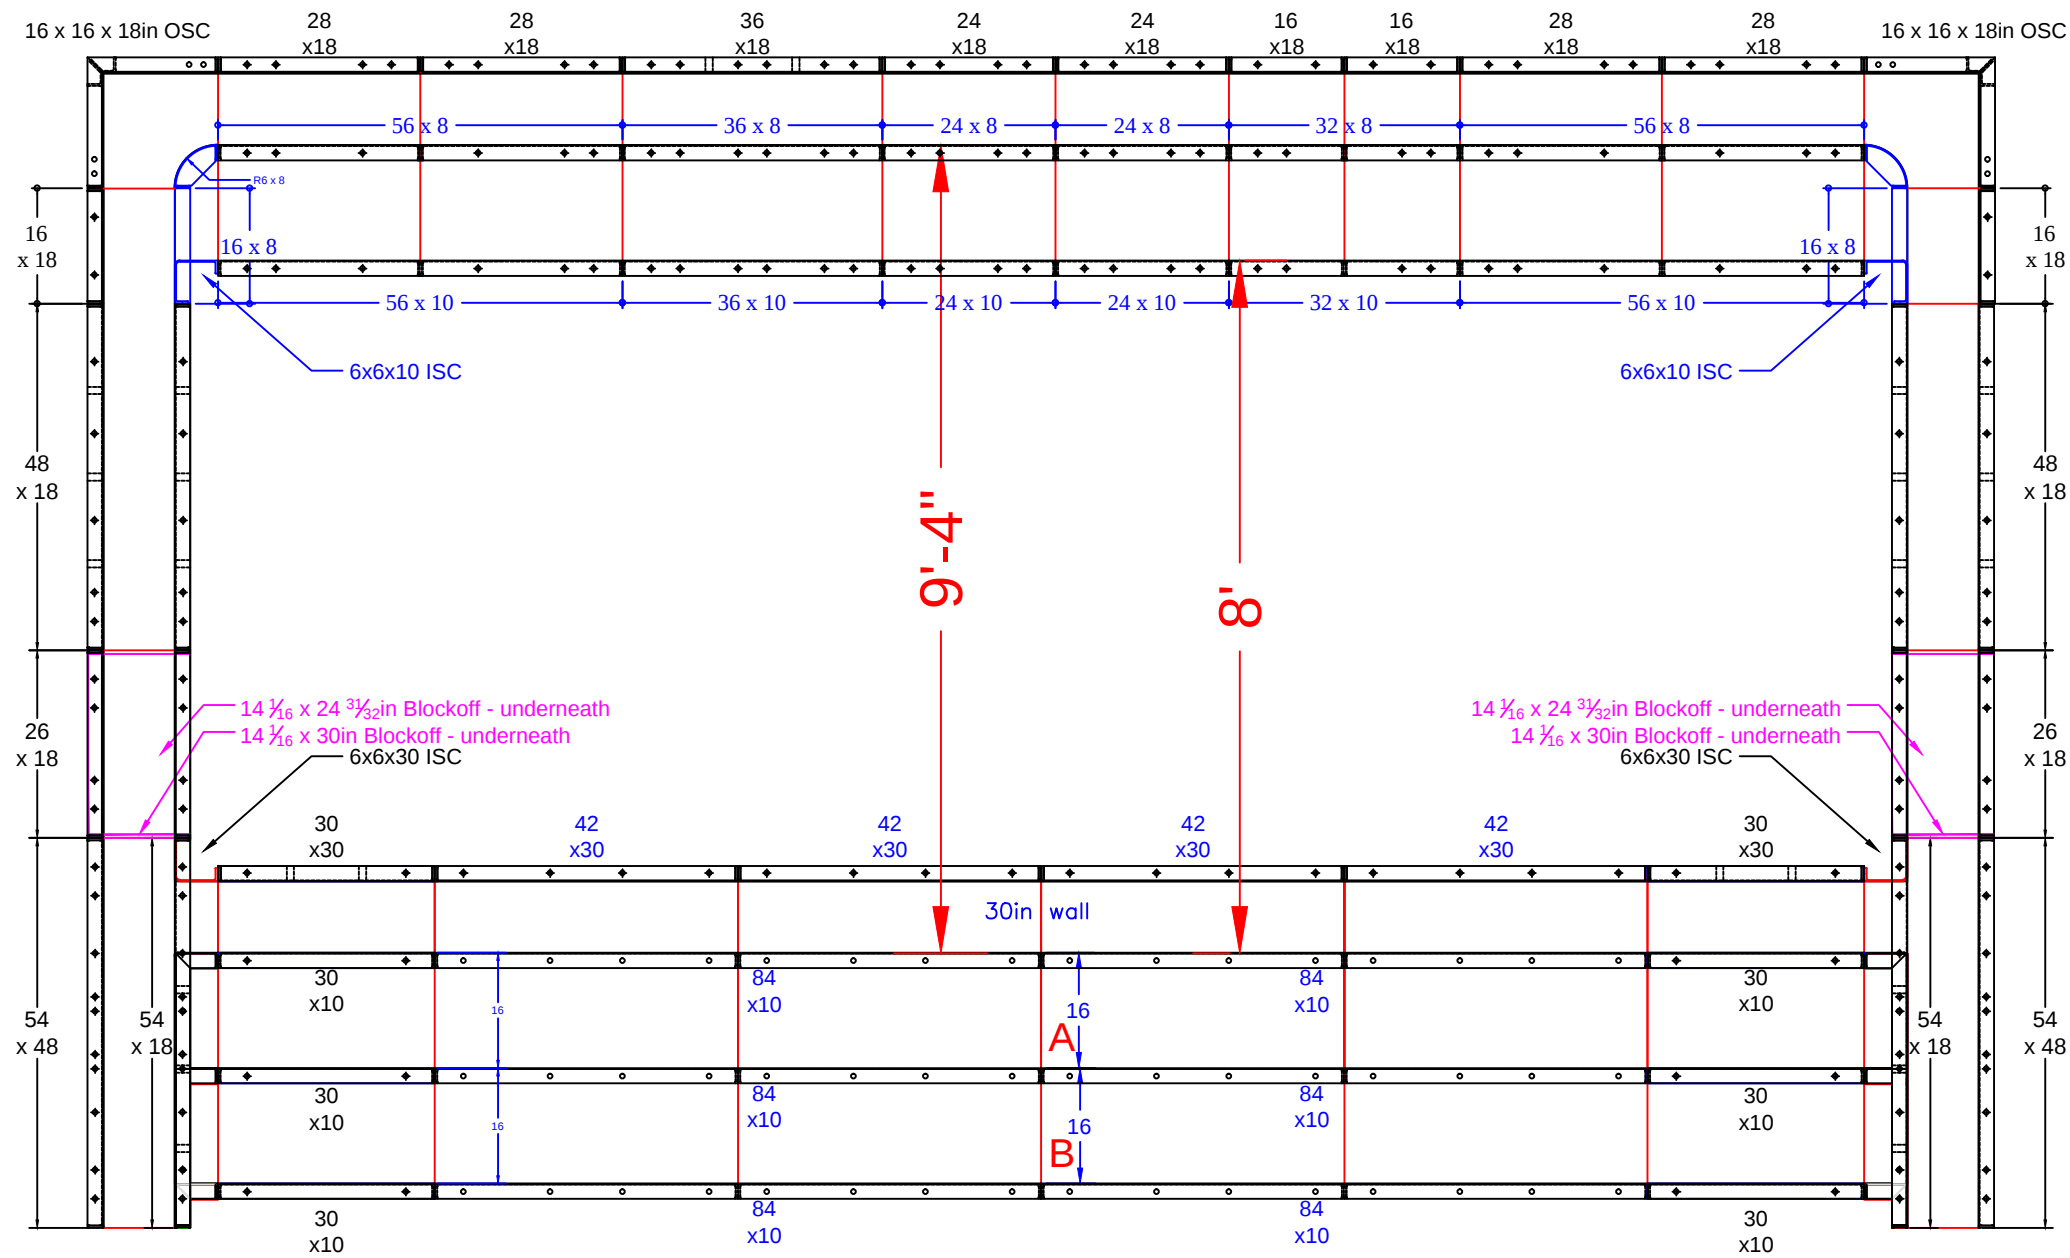

per pour
Qty (34) - Middle Ties - 26" Full Tie

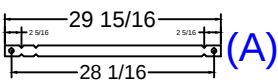

Qty (14) - Bottom Ties - 42" Full Tie

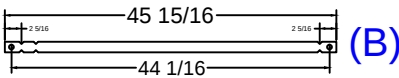

SILVERSTEIN - 145 Heulitt Road

20' x 44' - 10" Concrete Wall - Rectangle
w/ Interior Vinyl Covered Steps / Sun Deck
Pool Perimeter = 127 Ln. Ft.
Pool Area = 880 Sq.Ft.
Approximate Pool Gallons: 24,305 Gallons

Concrete Yards
- Pool Walls & Steps: 33 yards

SUN DECK / STEP DETAIL


JOB #: 2020-1139
DATE: 11-22-2020
SCALE: 1' = 1/6 "
DRAWN BY: SA



SEASONAL WORLD
WE BUILD BACKYARDS!


STEP & BENCH PANEL DETAIL

Bench Ties:

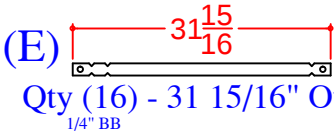


Qty (16) - 31 15/16" Overall - Bench


1/4" BB

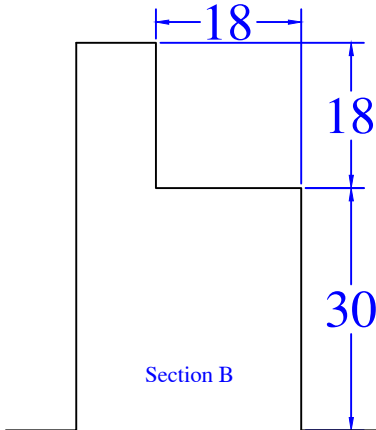

Section E

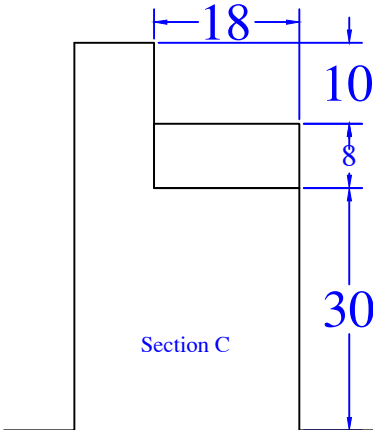


Section C

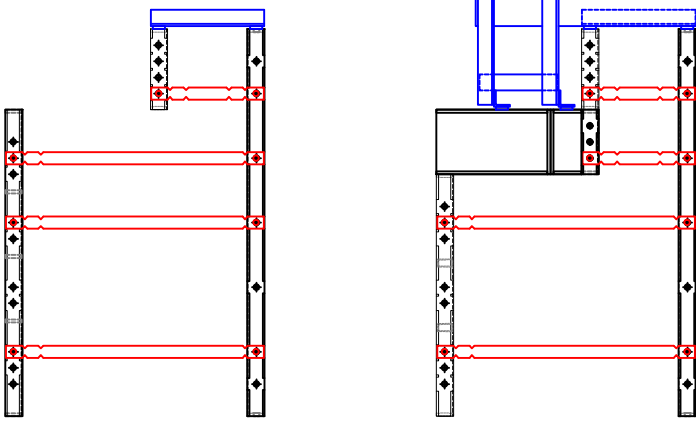

QTY	DESCRIPTION	QTY	DESCRIPTION
2	12x12in x 10in 6R ISC	2	10in x 48in Wall Panel
2	22in x 22in OSC x 48in		
		2	30in x 48in Wall Panel
2	6x18in x 8in ISC Riser	3	36in x 48in Wall Panel
		1	48in x 48in Wall Panel
2	12x12in x 18in 6R ISC		
		2	30in x 30in Wall Panel
		3	36in x 30in Wall Panel
2	10in x 48in 12in ISC 38in Riser Side	1	48in x 30in Wall Panel
2	12x12in x 8in Riser OSC 6R	1	48in x 18in Wall Panel
		3	36in x 18in Wall Panel
		1	48in x 30in Wall Panel
		2	30in x 10in Wall Panel
		12	Parapet Brackets - 10in Wall
		1	Parapet Brackets - 10.9in Step x 10
		1	Parapet Brackets - 62.5in Wall
		16	31 15/16" Overall - Bench (E)

NOTE: Additional 36" wide panel is from Half Rectangle Sundeck Assembly (Yellow Paint)

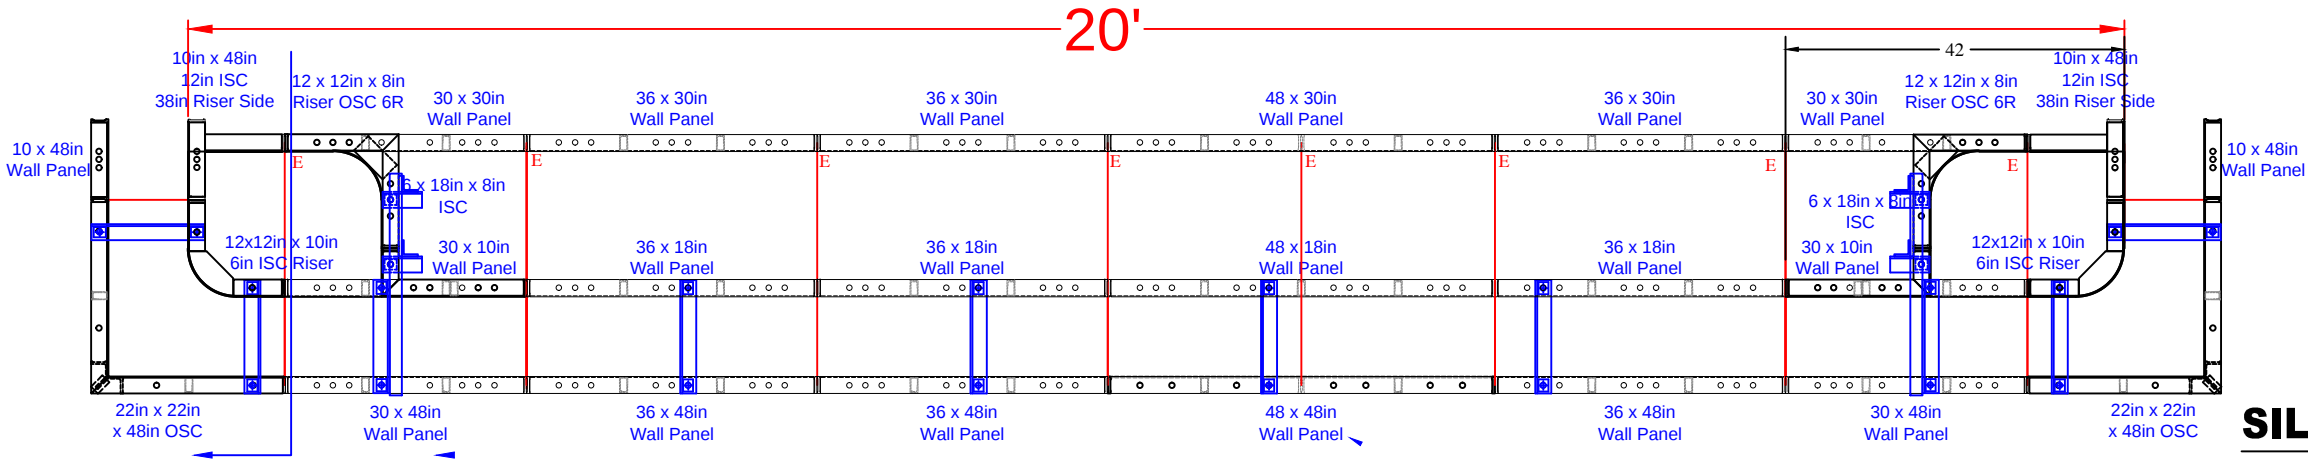
**SILVERSTEIN - 145 Heulitt Road**

Concrete Yards

- Pool Walls & Steps: 33 yards





SPA PANEL DETAIL

SPA TIES:

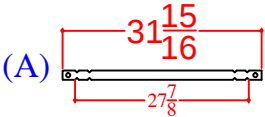

Qty (28) - Set Up - Wall Tie
1/4" BB DRN
Overall Length

48" Wall Panels on Bottom

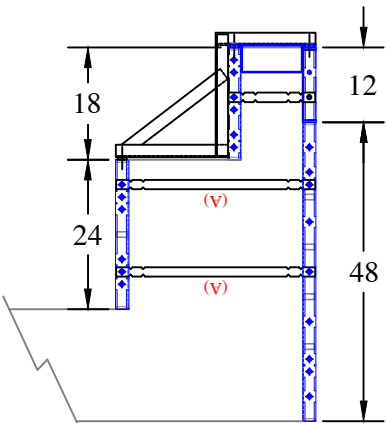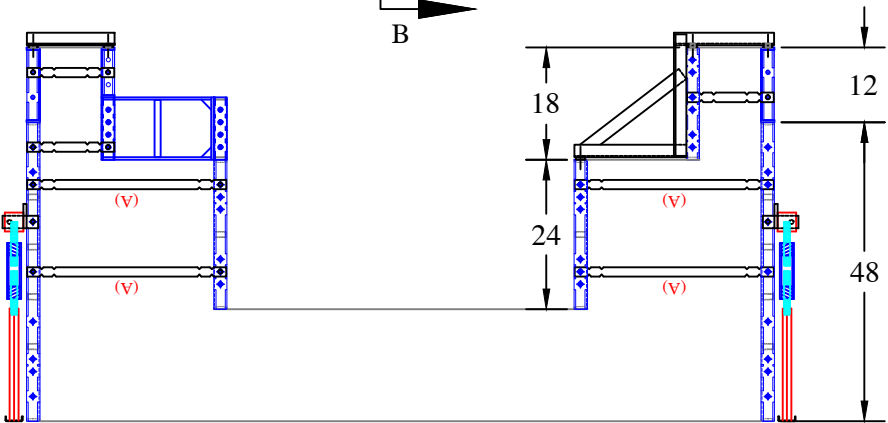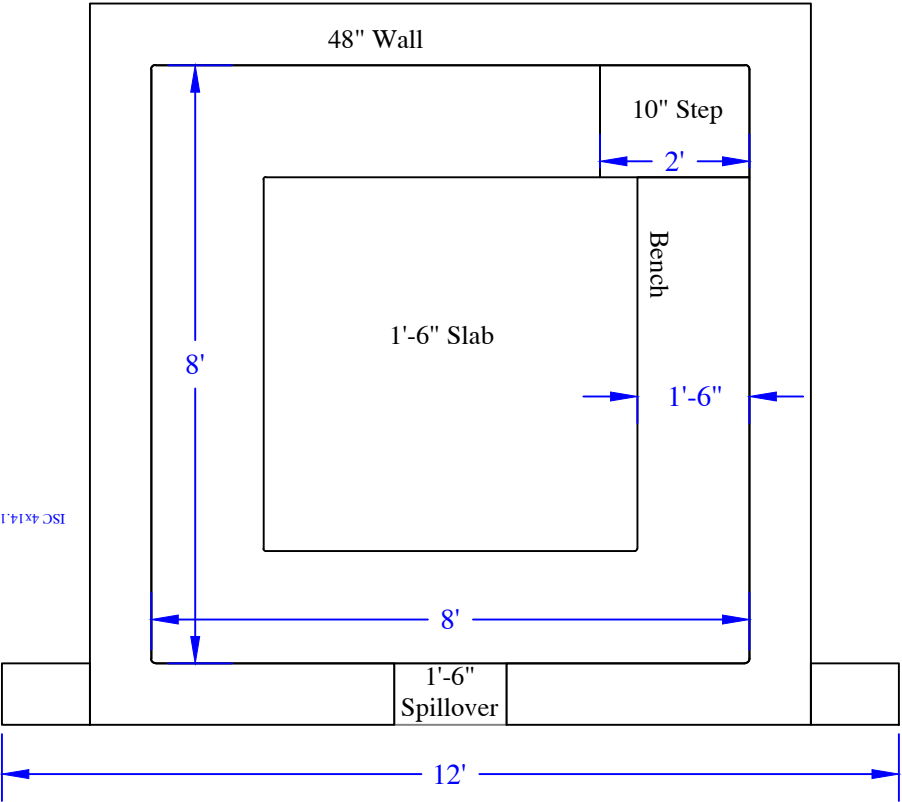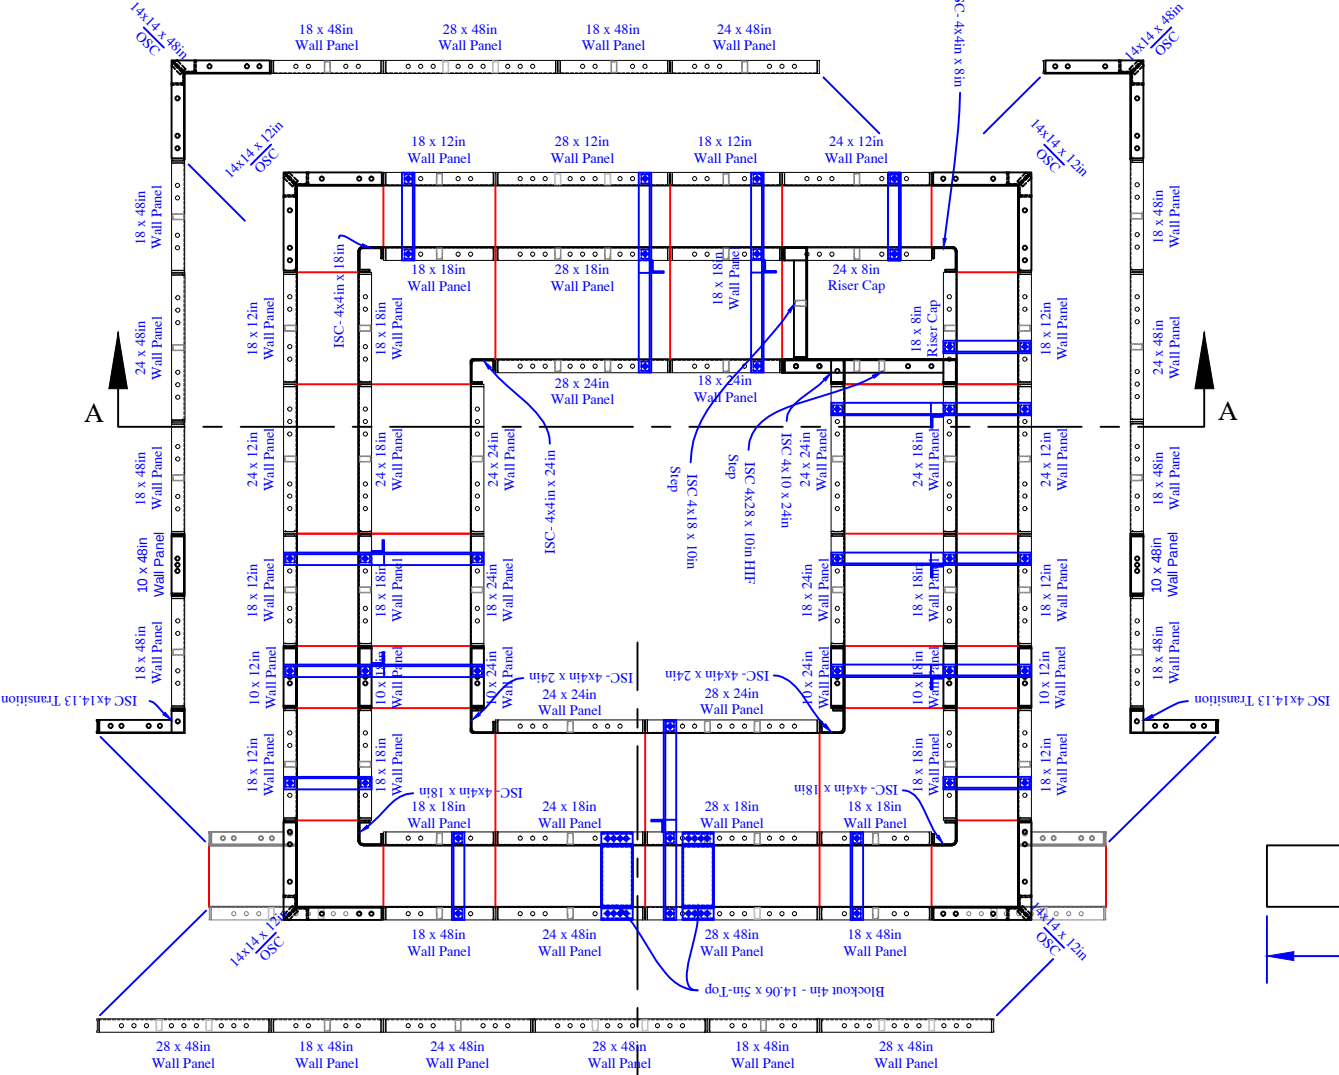

QTY	DESCRIPTION
2	10in x 48in Wall Panel
10	18in x 48in Wall Panel
4	24in x 48in Wall Panel
4	28in x 48in Wall Panel
2	10in x 24in Wall Panel
3	18in x 24in Wall Panel
3	24in x 24in Wall Panel
2	28in x 24in Wall Panel
2	10in x 18in Wall Panel
10	18in x 18in Wall Panel
4	24in x 18in Wall Panel
2	28in x 18in Wall Panel
2	10in x 12in Wall Panel
10	18in x 12in Wall Panel
4	24in x 12in Wall Panel
2	28in x 12in Wall Panel
1	18in x 8in Cap for Risers
1	24in x 8in Cap for Risers
2	4in x 14.125in ISC Transition x 48in
3	4in x 4in ISC x 24in
1	4in x 10in ISC x 24in
3	4in x 4in ISC x 18in
1	4in x 18in ISC x 10in
1	4in x 28in ISC x 10in HIF
1	4in x 4in ISC x 8in
2	14in x 14in OSC x 48in
4	14in x 14in OSC x 12in
2	Blockout 4in - 14 1/16in x 5in

QTY	DESCRIPTION
8	Parapet Brackets - 10in Wall
8	Parapet Bracket - 28in Wall- 18in Bench
4	Wall Leveler - Turnbuckle x 34.5
28	31 15/16" Overall Wall Tie "A"

SILVERSTEIN - 145 Heulitt Road

Concrete Yards

- Pool Walls & Steps: 33 yards