


C-D=	14'-6"	F-G=	17'-10"
C-E=	14'-10"	F-H=	12'-2"
C-F=	6'-1"	F-I=	11'-5"
C-G=	23'-2"	F-J=	13'-0"
C-H=	11'-9"	F-K=	10'-3"
C-I=	7'-2"	F-L=	18'-3"
C-J=	7'-2"		
C-K=	16'-2"	G-H=	19'-1"
C-L=	24'-1"	G-I=	24'-11"
		G-J=	30'-4"
D-E=	16'-10"	G-K=	12'-11"
D-F=	10'-7"	G-L=	15'-0"
D-G=	21'-1"		
D-H=	22'-7"	H-I=	7'-10"
D-I=	21'-4"	H-J=	16'-7"
D-J=	19'-3"	H-K=	19'-8"
D-K=	8'-3"	H-L=	27'-2"
D-L=	12'-10"		
		I-J=	9'-2"
E-F=	17'-10"	I-K=	21'-5"
E-G=	35'-1"	I-L=	29'-5"
E-H=	26'-6"		
E-I=	20'-4"	J-K=	22'-9"
E-J=	11'-10"	J-L=	30'-5"
E-K=	23'-11"		
E-L=	29'-8"	K-L=	7'-10"

C=	10'-0"
D=	8'-0"
E=	8'-10"
F=	8'-0"
G=	9'-10"
H=	4'-10"
I=	3'-0"
J=	3'-0"
K=	3'-0"
L=	4'-10"

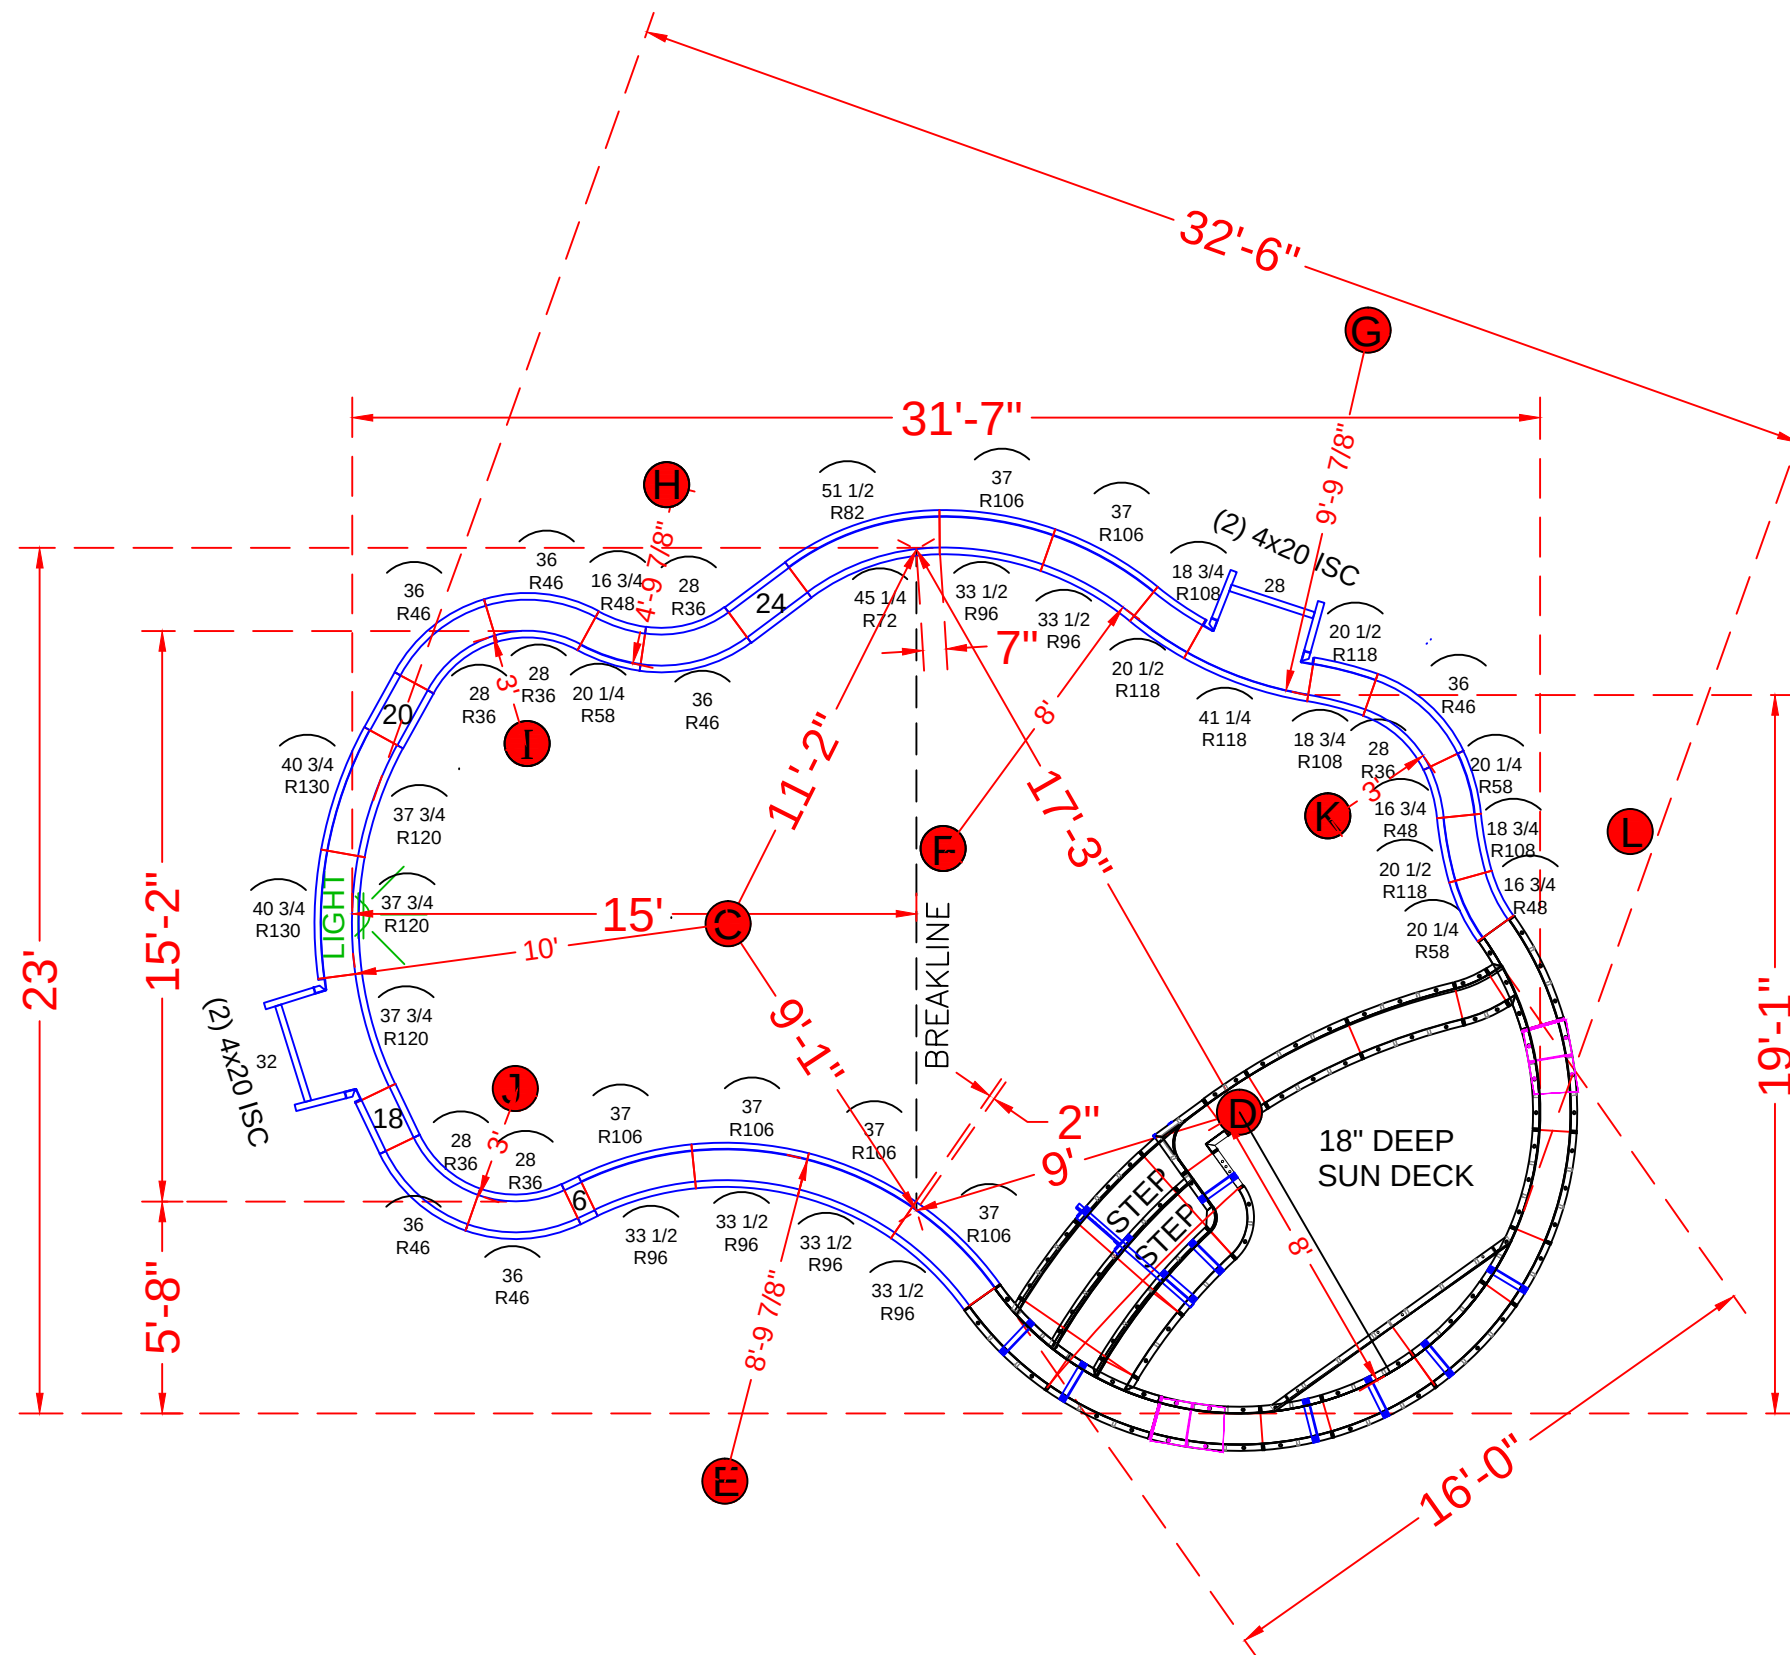

		POOL PANEL DESCRIPTIONS	
		QTY.	DESCRIPTION
SEE DETAIL PAGE {		1	8' Radius Sundeck/Step Assembly (Lime Green)
SKIMMER SIDES {		4	4" x 20" x 48" Adj Offset Hinged ISC (Pilaster)
SKIMMER { SKIMMER {			STRAIGHT PANELS
		2	6" x 48" Straight
		2	18" x 48" Straight
		2	20" x 48" Straight
		2	24" x 48" Straight
		1	28" x 48" Straight
		1	32" x 48" Straight
			RADIUS PANELS
		6	28" x 48" - 36" Radius Panel
		6	36" x 48" - 46" Radius Panel
		3	16 3/4" x 48" - 48" Radius Panel
		3	20 1/4" x 48" - 58" Radius Panel
	1	45 1/4" x 48" - 72" IS Radius Panel	
	1	51 1/2" x 48" - 82" OS Radius Panel	
	6	33 1/2" x 48" - 96" IS Radius Panel	
	6	37" x 48" - 106" OS Radius Panel	
	3	18 3/4" x 48" - 108" Radius Panel	
	3	20 1/2" x 48" - 118" Radius Panel	
	1	41 1/4" x 48" - 118" Radius Panel	
	3	37 3/4" x 48" - 120" Radius OS Panel	
	2	40 3/4" x 48" - 130" Radius IS Panel	

15'-2" x 23' x 31'-7" - Concrete / Vinyl Freeform
w/ Interior Vinyl Covered Sun Deck / Step Combo
Pool Perimeter: 90 Ln. Ft.
Pool Area: 495 Sq.Ft.
Approximate Pool Gallons: 13,113 Gallons

- Pool Walls & Sundeck: 16 yards





JOB #: 555930
DATE: 4-22-2024
DRAWN BY: SA

	REVISIONS		



SEASONAL WORLD
WE BUILD BACKYARDS!

NOTE: SUNDECK AND STEP PANELS ARE PAINTED LIME GREEN.

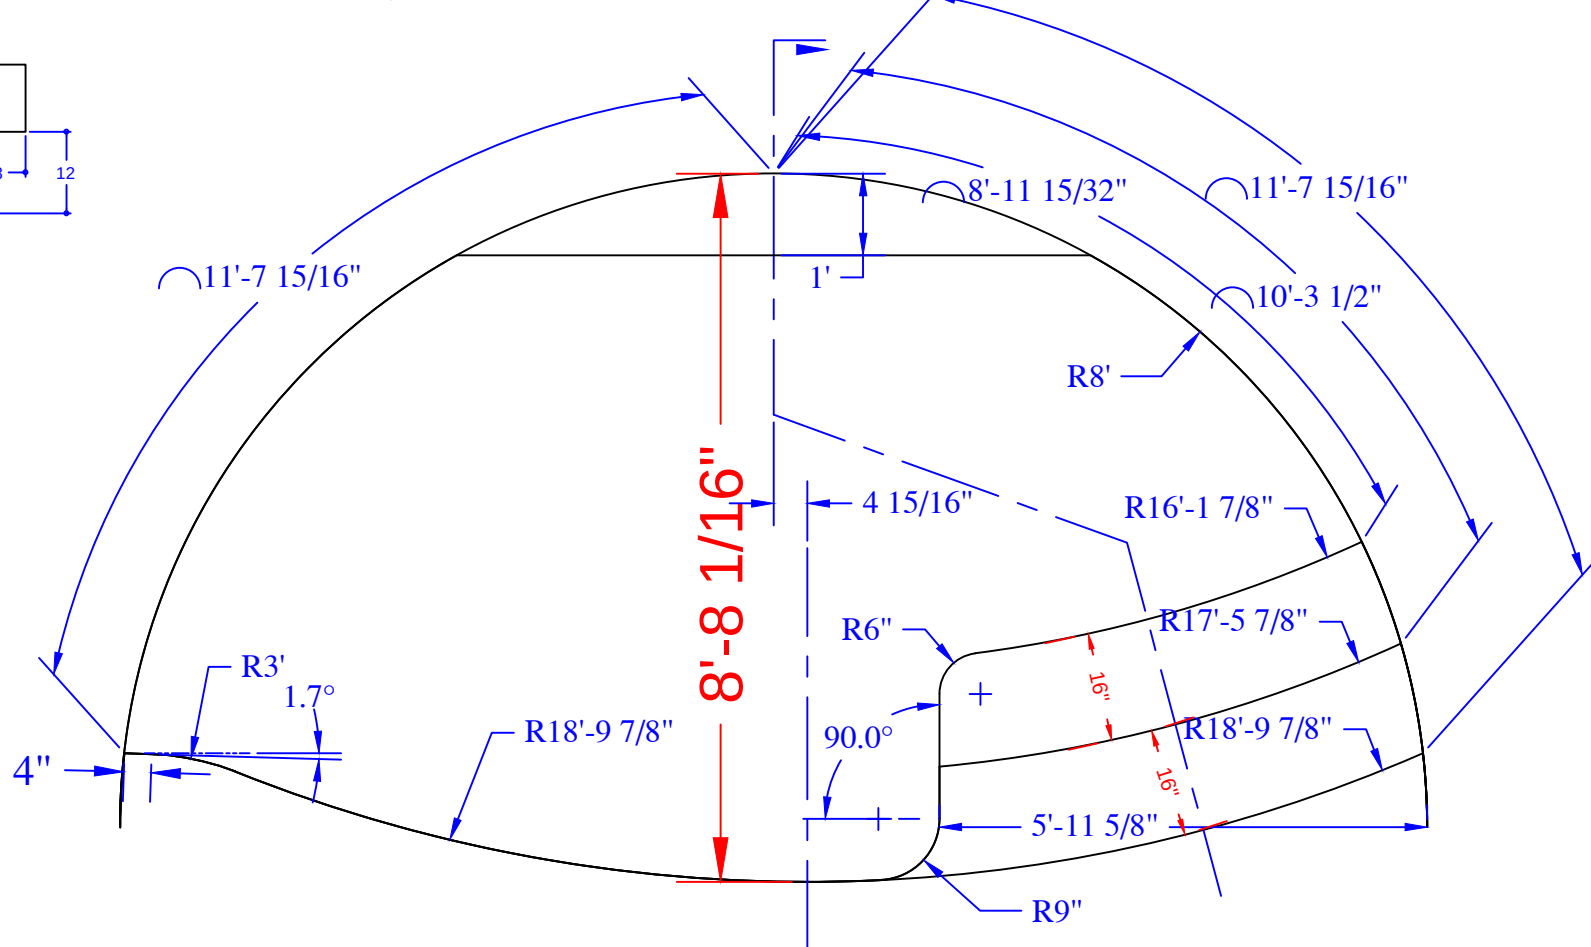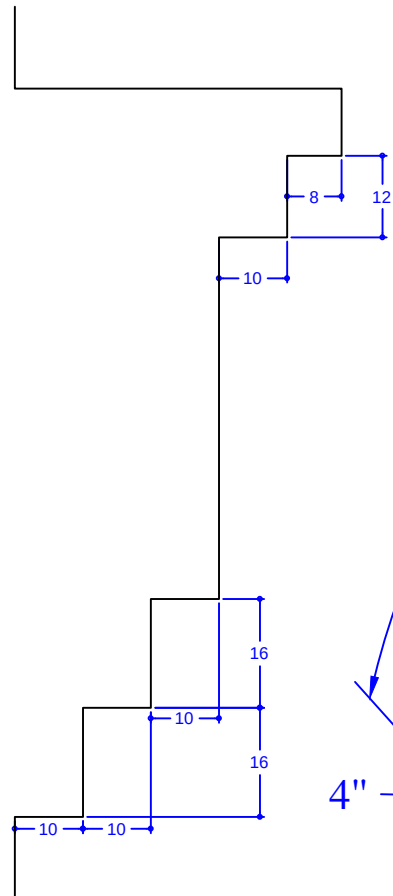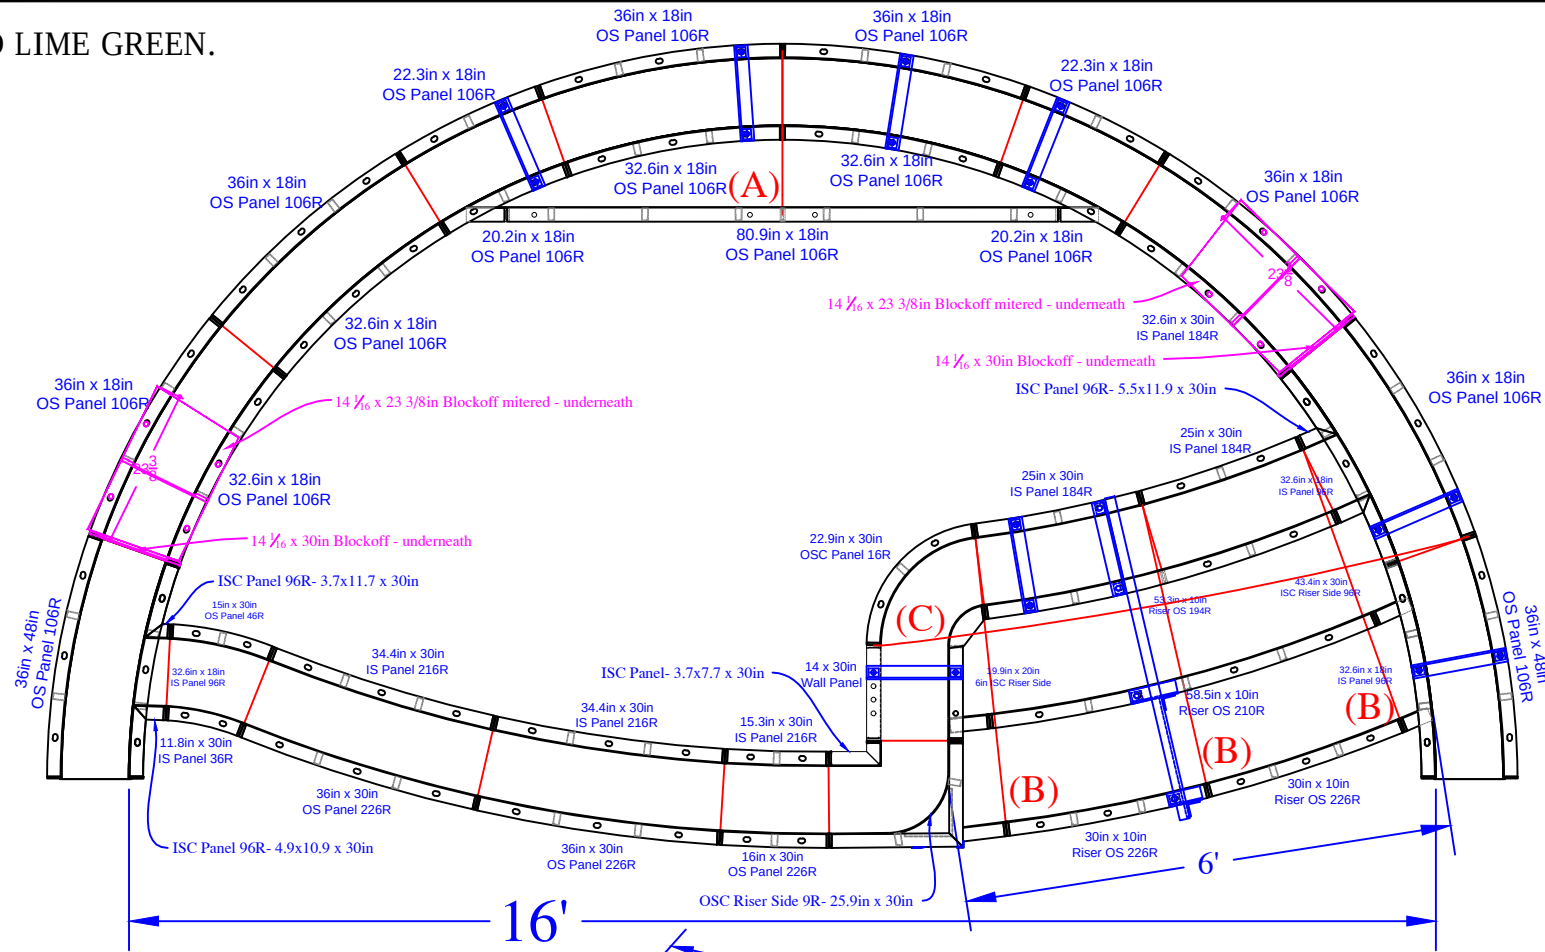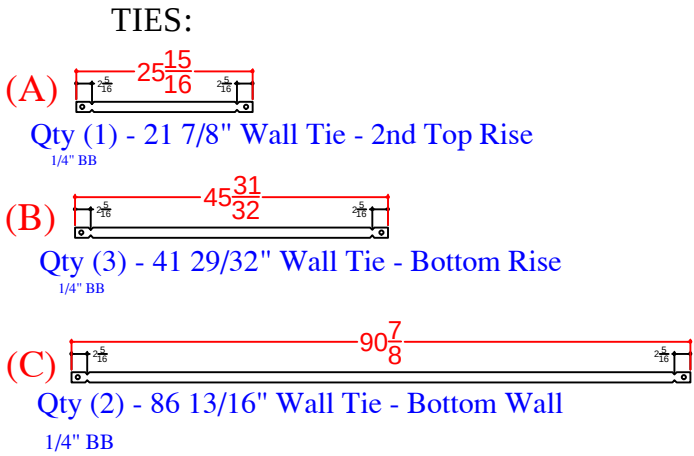

QTY	DESCRIPTION
3	36in x 48in OS Panel 106R
1	16in x 30in OS Panel 226R
2	36in x 30in OS Panel 226R
1	15.3in x 30in IS Panel 216R
2	34.4in x 30in IS Panel 216R
1	15in x 30in OS Panel 46R
1	11.8in x 30in IS Panel 36R
2	25in x 30in IS Panel 184R
1	14in x 30in Wall Panel
2	22.3in x 18in OS Panel 106R
5	36in x 18in OS Panel 106R
6	32.6in x 18in IS Panel 96R
1	4.9in x 10.9in x 30in ISC Panel 96R
1	3.7in x 11.7in x 30in ISC Panel 96R
1	5.5in x 11.9in x 30in ISC Panel 96R
1	3.7in x 7.7in x 30in ISC Panel
1	22.9in x 30in OSC Panel 16R
2	32.6in x 8in Riser IS 96R - Top Upper
2	20.2in x 18in ISC Riser Side 96R
1	43.4in x 30in ISC Riser Side 96R
1	19.9in x 20in 6in ISC Riser Side
1	25.9in x 30in OSC Riser Side 9R
1	80.9in x 10in Riser - Bottom Upper
1	53.3in x 10in Riser OS 194R- Top Lower
1	58.5in x 10in Riser OS210R- 2nd Top Lower
2	30in x 10in Riser OS226R- Bottom Lower
2	14 1/6in x 23.3in Blockoff mitered
2	14 1/6in x 30in Blockoff
8	Parapet Brackets - 10in Wall
1	Parapet Brackets - 42in Wall
1	22" Full Wall Tie "A"- 2nd Top Rise
3	41 29/32" Wall Tie "B"- Bottom Rise
2	86 13/16" Wall Tie "C"- Bottom Wall

SIMS - 5 Middleton Drive

Concrete Yards
- Pool Walls & Sundek: 16 yards

SUN DECK DETAIL			
JOB #: 555930			
DATE: 4-22-2024			
DRAWN BY: SA			

