


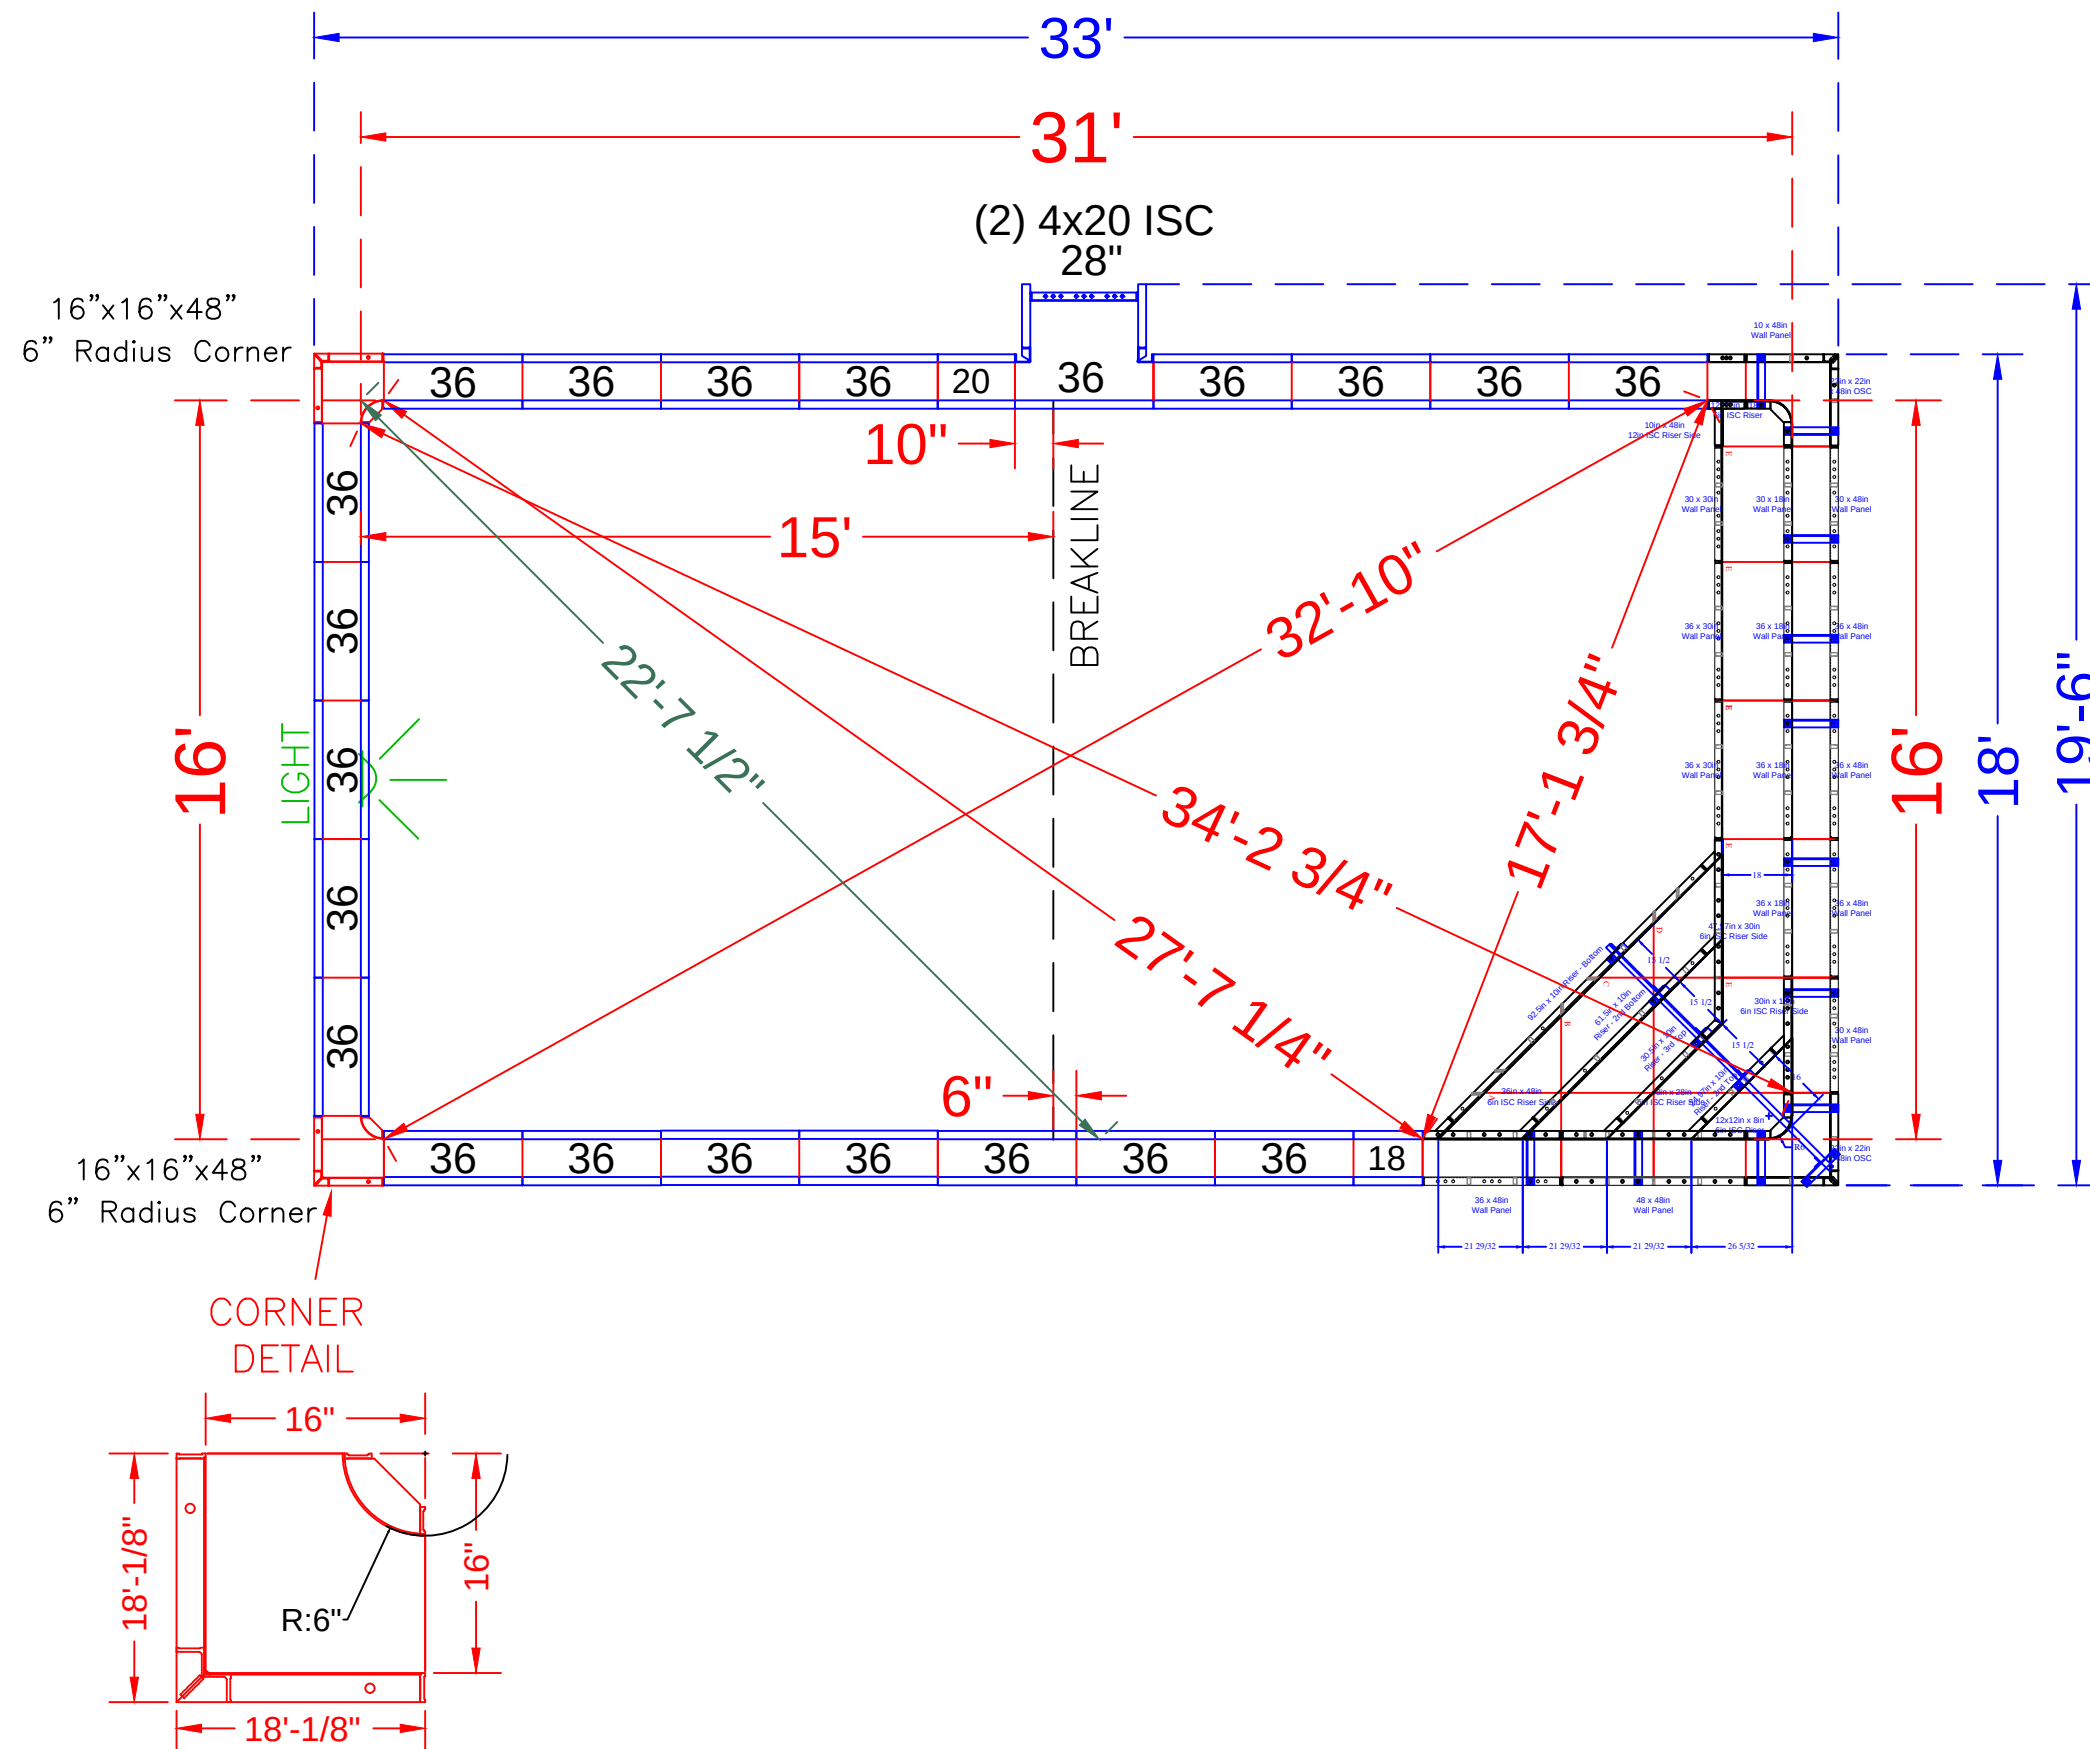

NOTE: SEE CONSTRUCTION PLANS FOR POOL LOCATION

POOL PANEL DESCRIPTIONS

STEP DETAIL PAGE {

QTY.	DESCRIPTION
1	16' Corner Step w/ End Bench (Pink Panels)
	CORNERS & HINGES
2	16" x 16" x 48 w/ Outside Corner-SA (6" Radius)
2	4" x 20" x 48" Adj Offset Hinged ISC (Pilaster)
	STRAIGHT PANELS
2	18" x 48" Panel
2	20" x 48" Panel
1	28" x 48" Panel
41	36" x 48" Panel

SKIMMER SIDES {

SMITH - 90 Ballantine Road

16' x 31' - 10" Concrete Wall - Rectangle
w/ Interior Vinyl Covered Corner Step
and Shallow End Bench

Pool Perimeter = 93 Ln. Ft.

Pool Area = 496 Sq. Ft.

Approximate Pool Gallons: 14,733 Gallons

Concrete Yards

- Pool Walls & Steps: 17.5 yards

PANEL LAYOUT

JOB #: 2021-1454

DATE: 11-12-2021


DRAWN BY: SA

REVISIONS







Qty (1) - 89 13/16" Wall Tie - Bottom Sides
1 1/2" BB One Side; 1/4" BB other Side

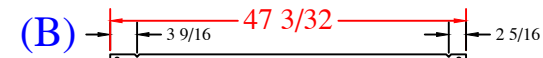

Qty (1) - 41 13/16" Wall Tie - Bottom Middle
1 1/2" BB One Side; 1/4" BB other Side

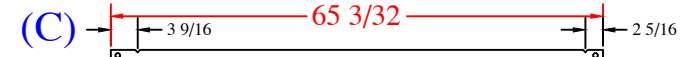

Qty (1) - 59 13/16" Wall Tie - Bottom Middle
1 1/2" BB One Side; 1/4" BB other Side

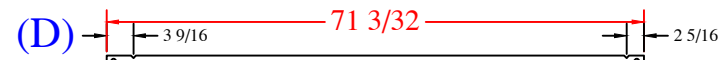


Qty (1) - 65 13/16" Wall Tie - Bottom Middle
1 1/2" BB One Side; 1/4" BB other Side



Qty (11) - 27 7/8" Wall Tie - Bench
1/4" BB

QTY	DESCRIPTION	QTY	DESCRIPTION
1	12x12in x 18in 6R ISC	1	10in x 48in Wall Panel
2	22in x 22in OSC x 48in		
1	12x12in x 8in 6R ISC Riser - Top	2	30in x 48in Wall Panel
1	48in x 28in 6in ISC Riser Side	4	36in x 48in Wall Panel
1	36in x 48in 6in ISC Riser Side	1	48in x 48in Wall Panel
1	47.9in x 30in 6in ISC Riser Side		
1	30in x 18in 6in ISC Riser Side	1	30in x 30in Wall Panel
1	10in x 48in 12in ISC Riser Side	2	36in x 30in Wall Panel
1	24.9in x 10in - 2nd Top		
1	30.5in x 10in - 3rd Top		
1	61.5in x 10in - 2nd Bottom	1	30in x 18in Wall Panel
1	92.5in x 10in - Bottom	3	36in x 18in Wall Panel
		12	Parapet Brackets - 10in Wall
		1	Parapet Brackets - 62.5in Wall
		1	89 13/16" Wall Tie "A" - Bottom Sides
		1	41 13/16" Wall Tie "B" - Bottom Middle
		1	59 13/16" Wall Tie "C" - Bottom Middle
		1	65 13/16" Wall Tie "D" - Bottom Middle
		11	28" Full Wall Tie "E" - Bench

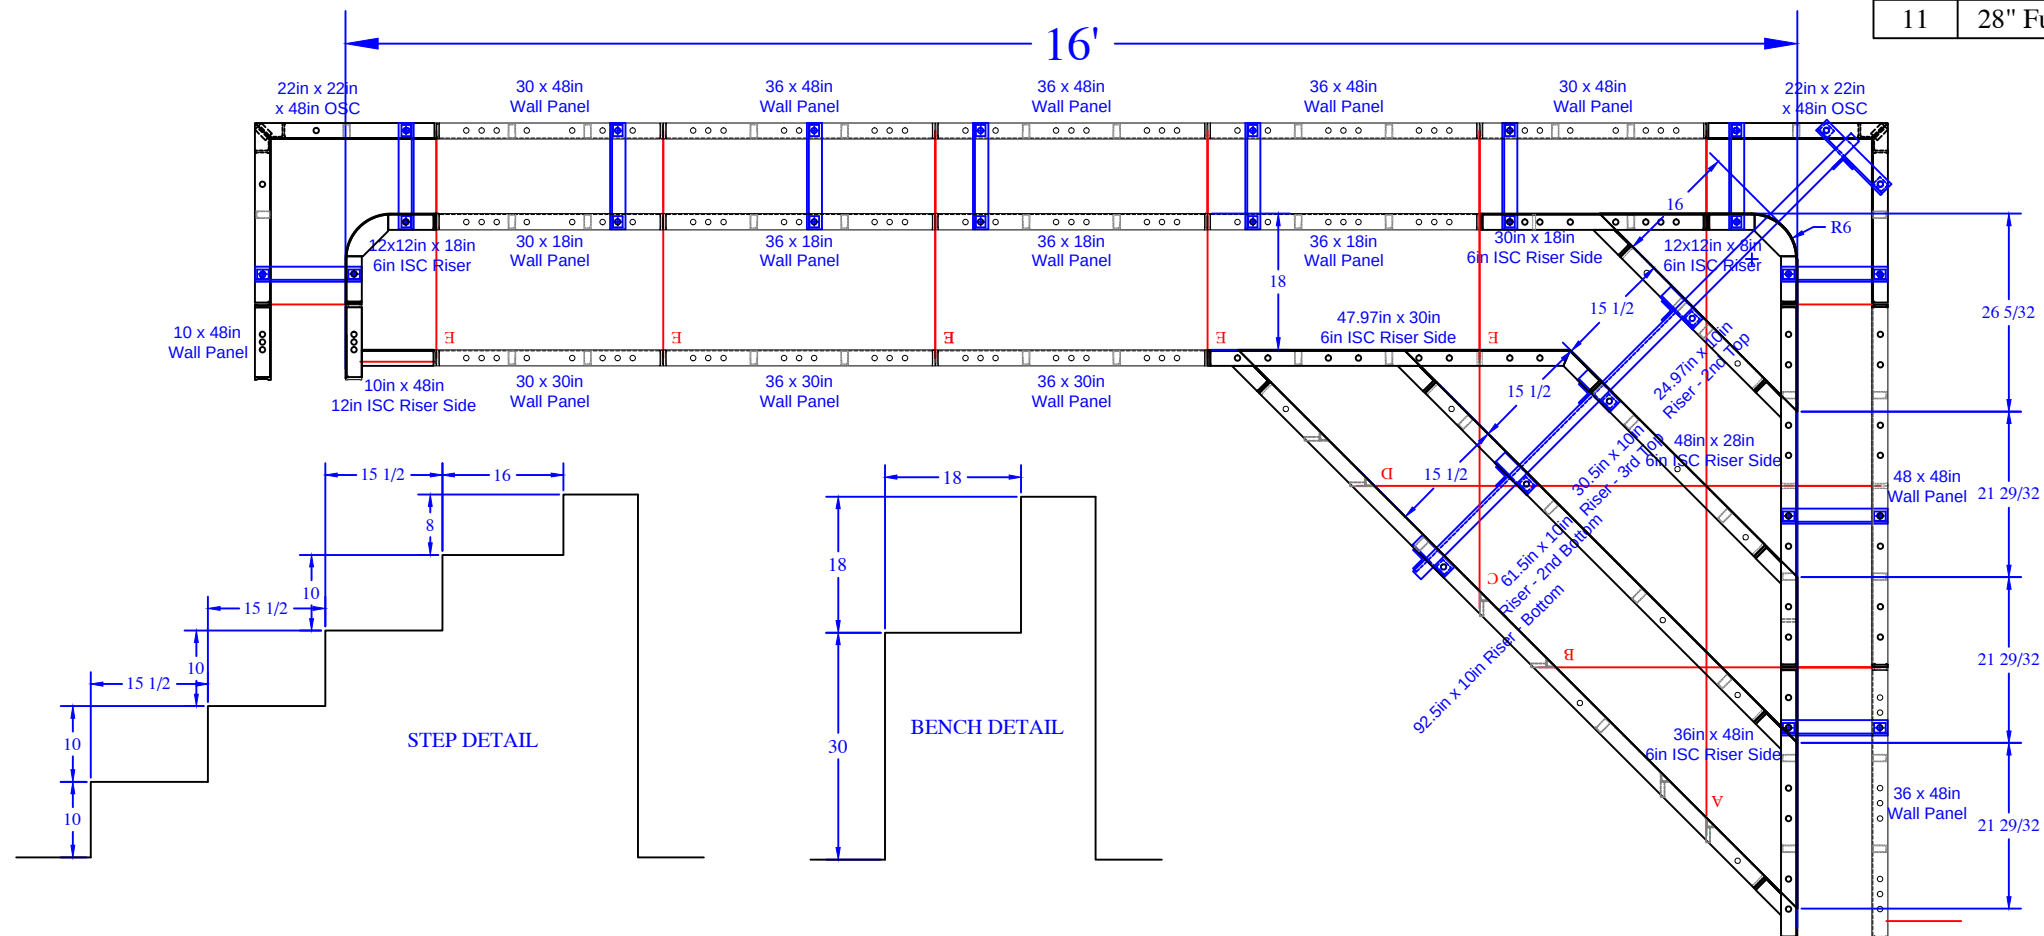

REVISION/ NOTES	SEASONAL WOLRD	Concrete Yards - Pool Walls & Steps: 17.5 yards	SMITH - 90 Ballantine Road
	DWG BY: SA	SCALE:	STEP DETAIL
	DATE: 11-12-21	PAGE: 1 of 1	