


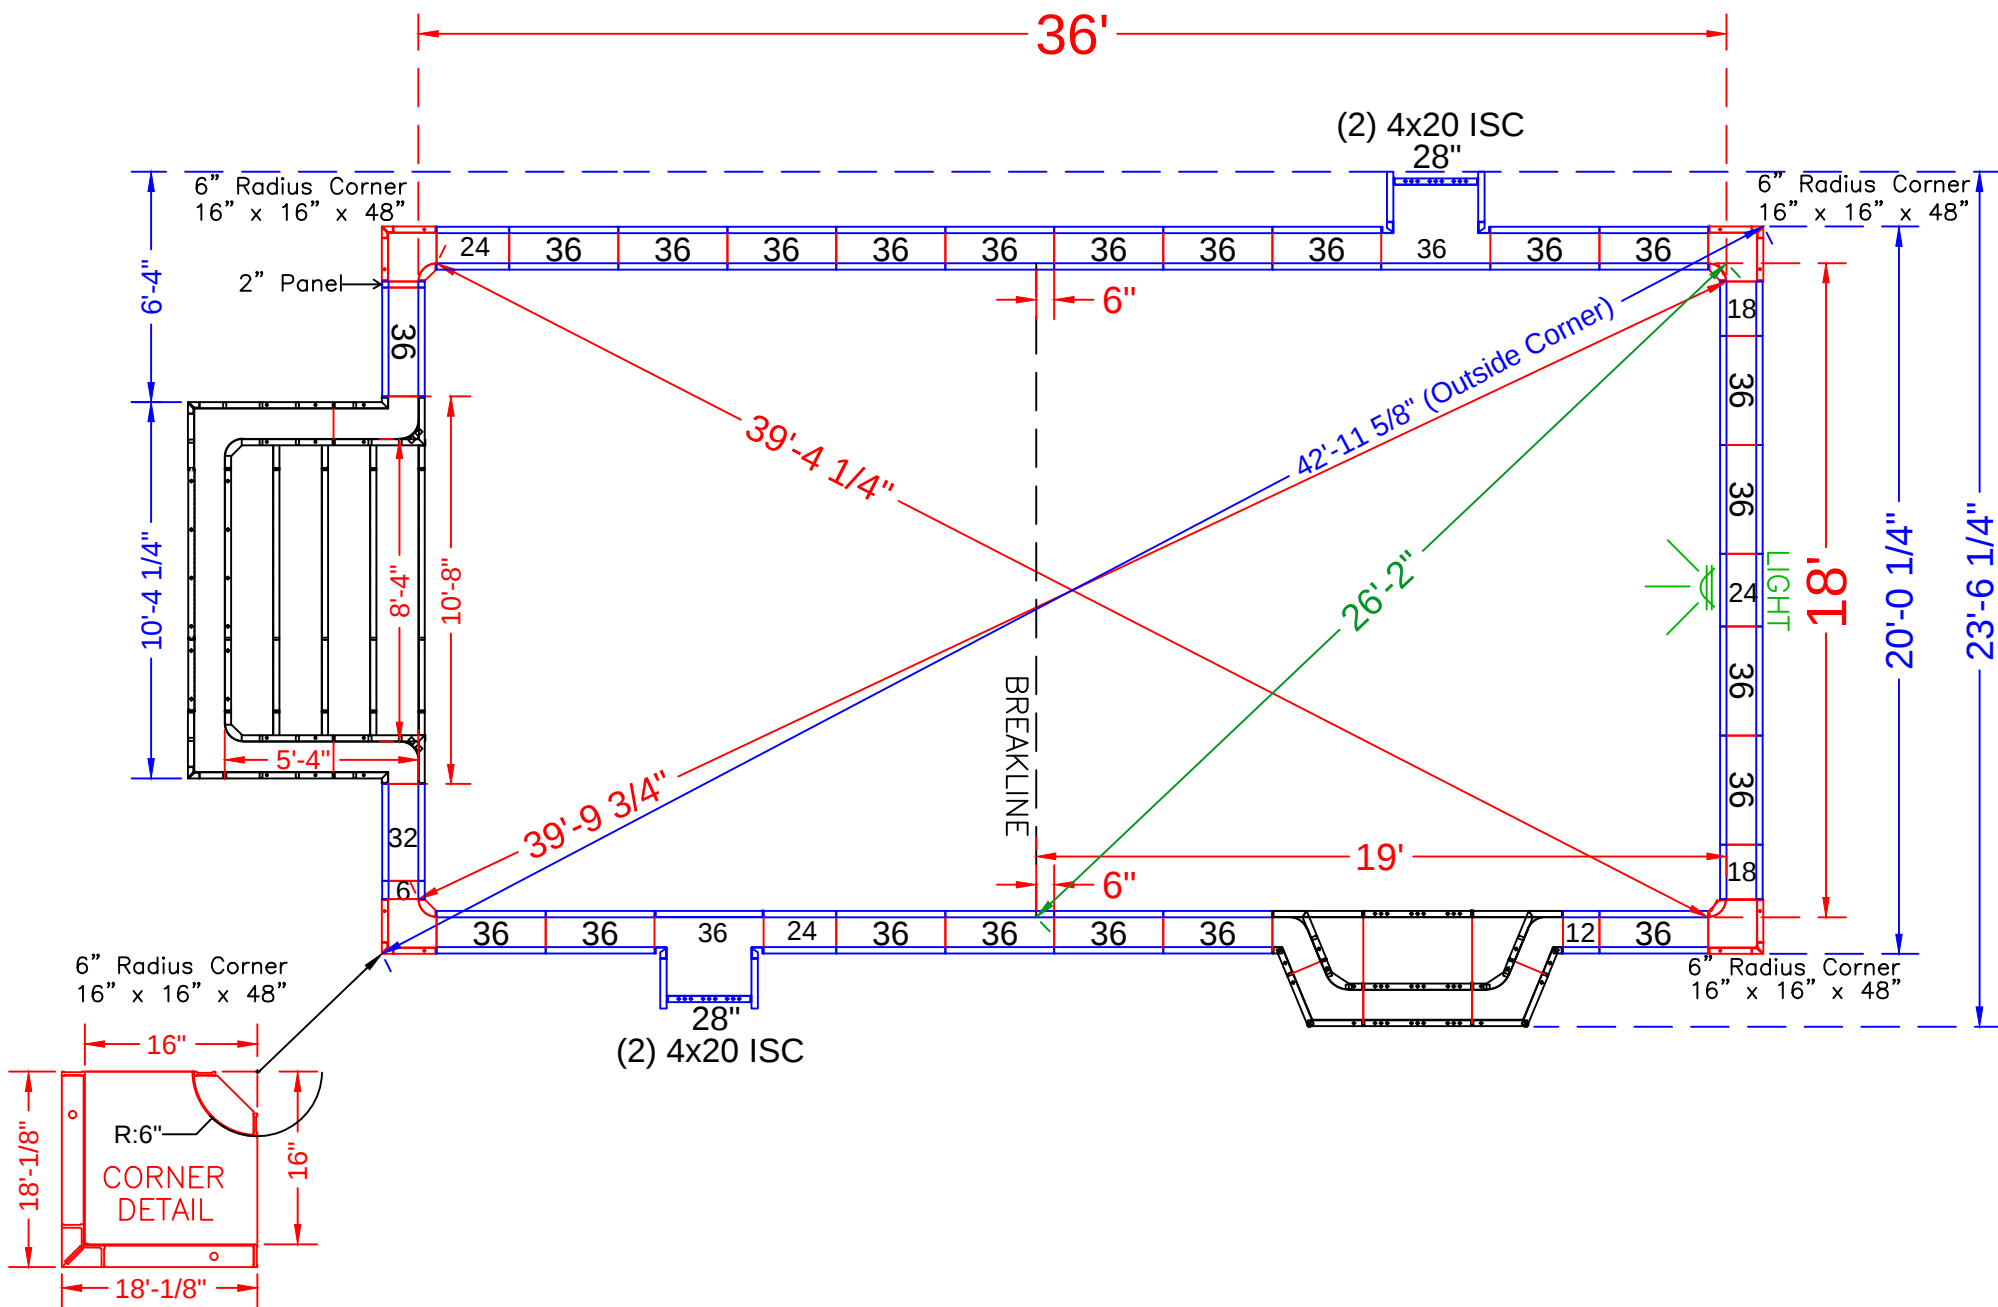

NOTE: See Construction Plan for Pool Location

POOL PANEL DESCRIPTIONS

QTY.	DESCRIPTION
1	8'-4" x 5'-4" x 48" Step Assembly w/6" Radius
1	6' x 2' Outside Rectangle Bench
4	4" x 20" x 48" Adj Offset Hinged ISC (Pilaster)
4	16" x 16" x 48 w/ Outside Corner-SA (6" Radius)
STRAIGHT PANELS	
2	2" x 48" Panel-SA
2	6" x 48" Panel-SA
2	12" x 48" Panel-SA
4	18" x 48" Panel-SA
6	24" x 48" Panel-SA
2	28" x 48" Panel-SA (Pilaster)
2	32" x 48" Panel-SA
46	36" x 48" Panel-SA

SEE DETAIL PAGE {
SEE DETAIL PAGE {
SKIMMER SIDES {

SKIMMERS {

SNYDER - 21 Revere Place

18' x 36' - Concrete / Vinyl - Rectangle
w/ Exterior Vinyl Covered Entry Step &
Deep End Bench
Pool Perimeter: 119 Ln. Ft.
Pool Area: 703 Sq.Ft.
Approximate Pool Gallons: 23,368 Gallons



Concrete Yards
- Pool Walls & Steps: 22 yards

PANEL LAYOUT



JOB #: 555905
DATE: 3-26-2023
SCALE: 1' = 1/8 "
DRAWN BY: SA

REVISIONS



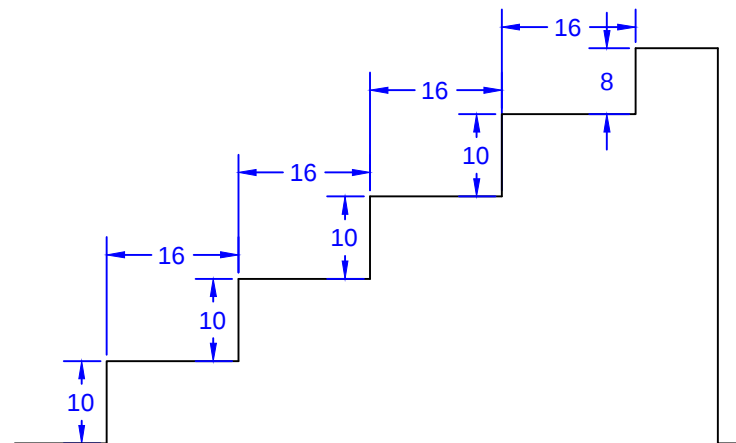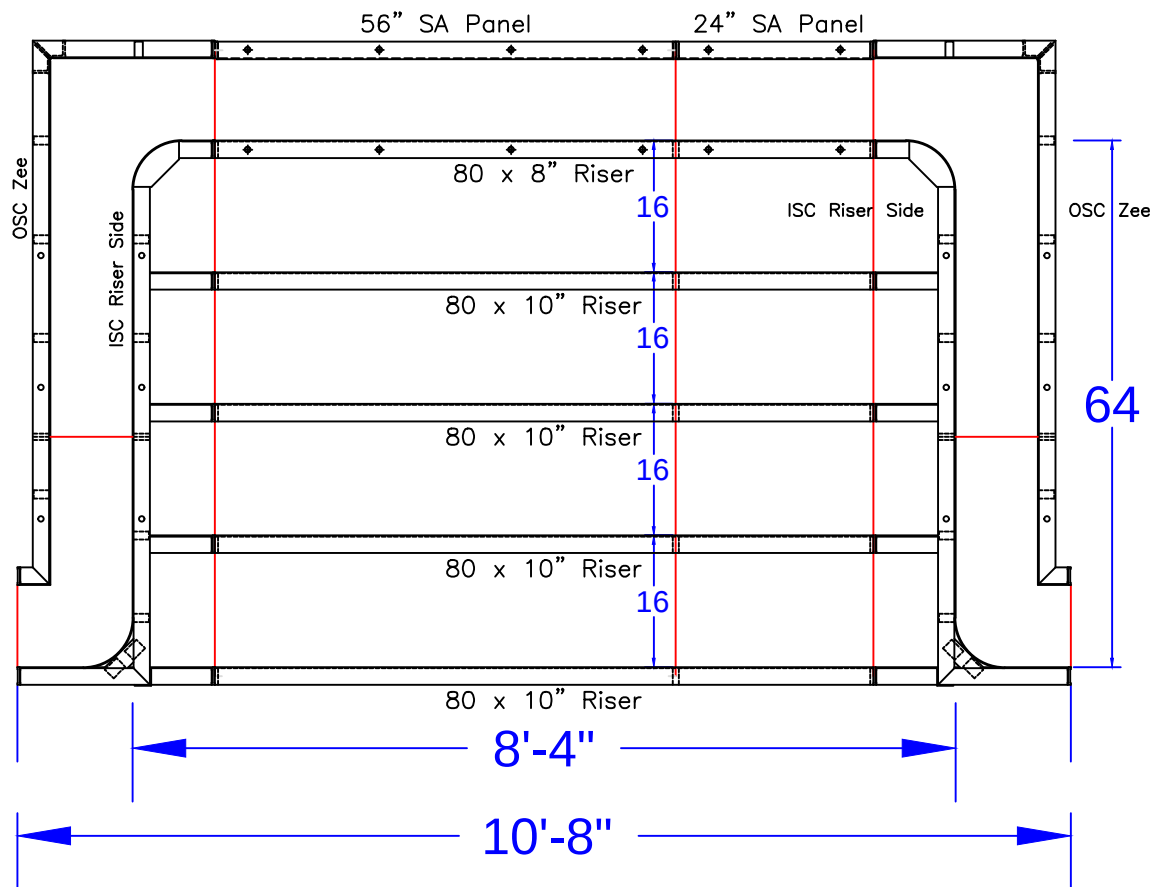

STEP TIES:

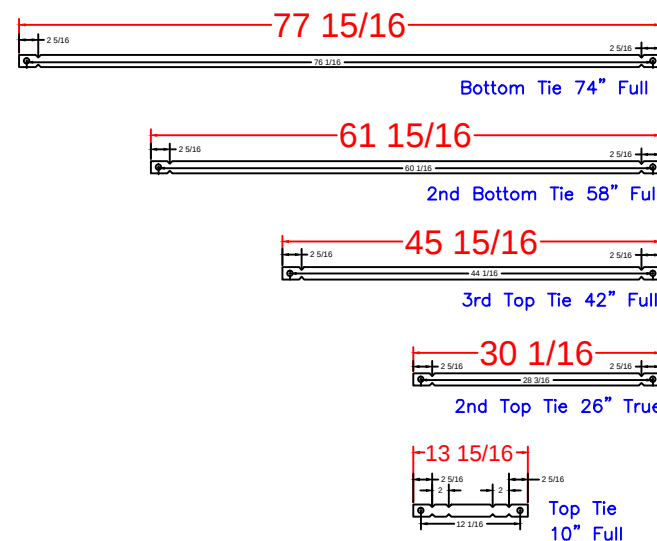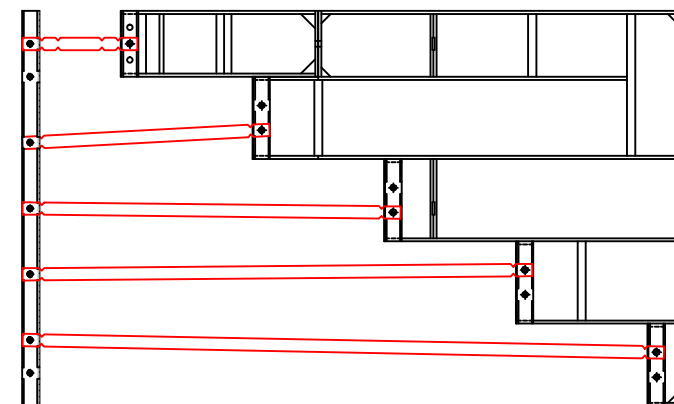

8'-4" Step
Qty(4)

Qty(2)

Qty(2)

Qty(2)

Qty(12)

STEP PANEL DESCRIPTIONS

QTY.	DESCRIPTION
4	80 x 10 Risers
1	80 x 8 Top Riser
1	24 x 48 SA Panel
1	56 x 48 SA Panel-Back Wall
2	4 x 64 x 20 x 48 OSC Zee Panel
2	10 x 64 x 14 x 48 ISC Riser Sides

8'-4" x 5'-4" Outside End Step - 6" Radius Corners

SNYDER - 21 Revere Place

18' x 36' - Concrete / Vinyl - Rectangle
w/ Exterior Vinyl Covered Entry Step &
Deep End Bench
Pool Perimeter: 119 Ln. Ft.
Pool Area: 703 Sq.Ft.
Approximate Pool Gallons: 23,368 Gallons

Concrete Yards



- Pool Walls & Steps: 22 yards

STEP DETAIL

JOB #: 555905
DATE: 4-10-2023
SCALE: 1' = 1/8 "
DRAWN BY: SA



SEASONAL WORLD
WE BUILD BACKYARDS!

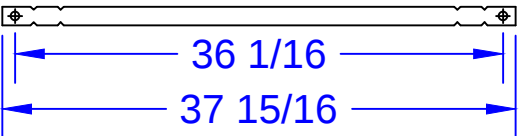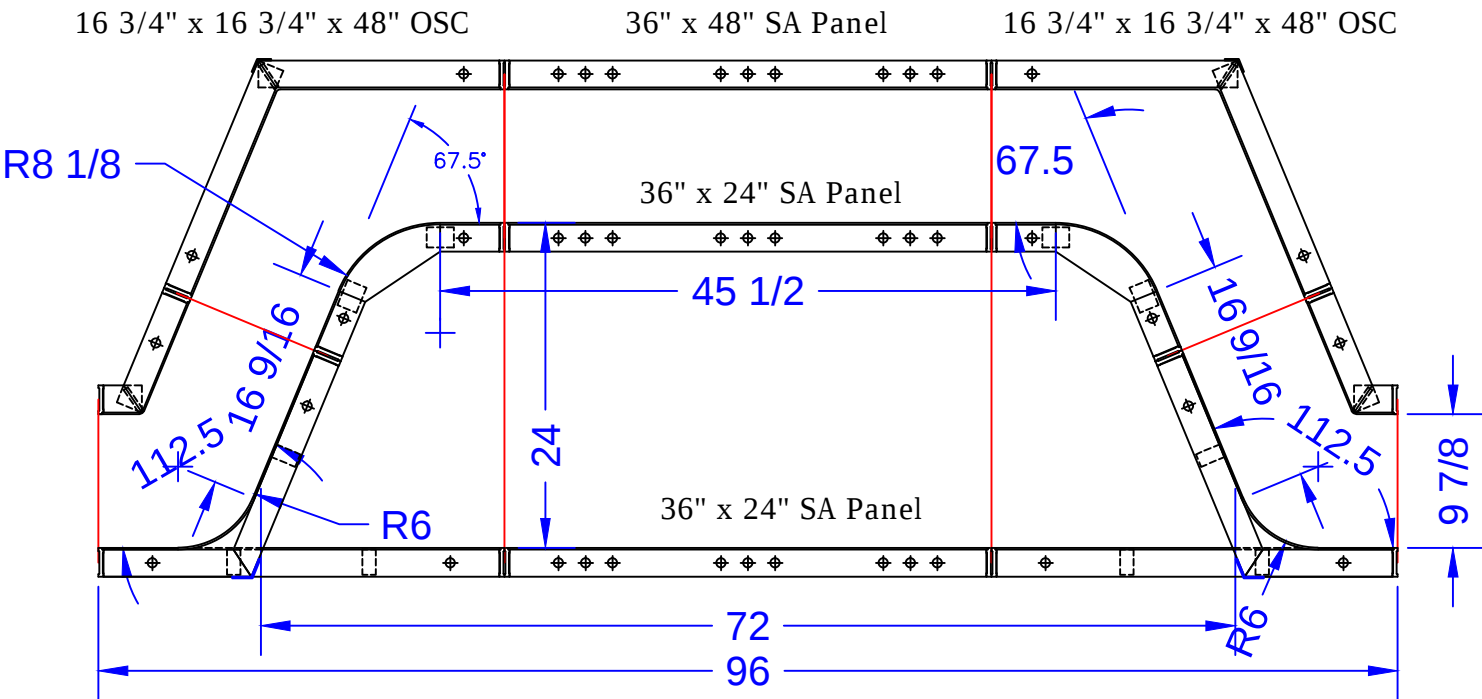

34" Full Pool Tie 1/4" BB DRN

BENCH DEPTH = 2'

QTY: 4 Ties

6' STRAIGHT BENCH

QTY.	BENCH PANEL DESCRIPTIONS
2	16 3/4" x 16 3/4" x 48" OSC
2	3 1/4" x 9 1/4" x 48" ISC
1	36" x 48" SA Panel
2	10 3/16" x 10 3/16" x 24" ISC 8" Radius - Fixed 67.5° Bench Form
2	30" x 15 29/32" x 48" OSC 6" Radius - Fixed 67.5° Riser Side
2	36" x 24" SA Panel

SNYDER - 21 Revere Place

18' x 36' - Concrete / Vinyl - Rectangle
w/ Exterior Vinyl Covered Entry Step &
Deep End Bench
Pool Perimeter: 119 Ln. Ft.
Pool Area: 703 Sq.Ft.
Approximate Pool Gallons: 23,368 Gallons

Concrete Yards
- Pool Walls & Steps: 22 yards

BENCH DETAIL			
JOB #: 555905			
DATE: 4-10-2023			
DRAWN BY: SA			



SEASONAL WORLD
WE BUILD BACKYARDS!