


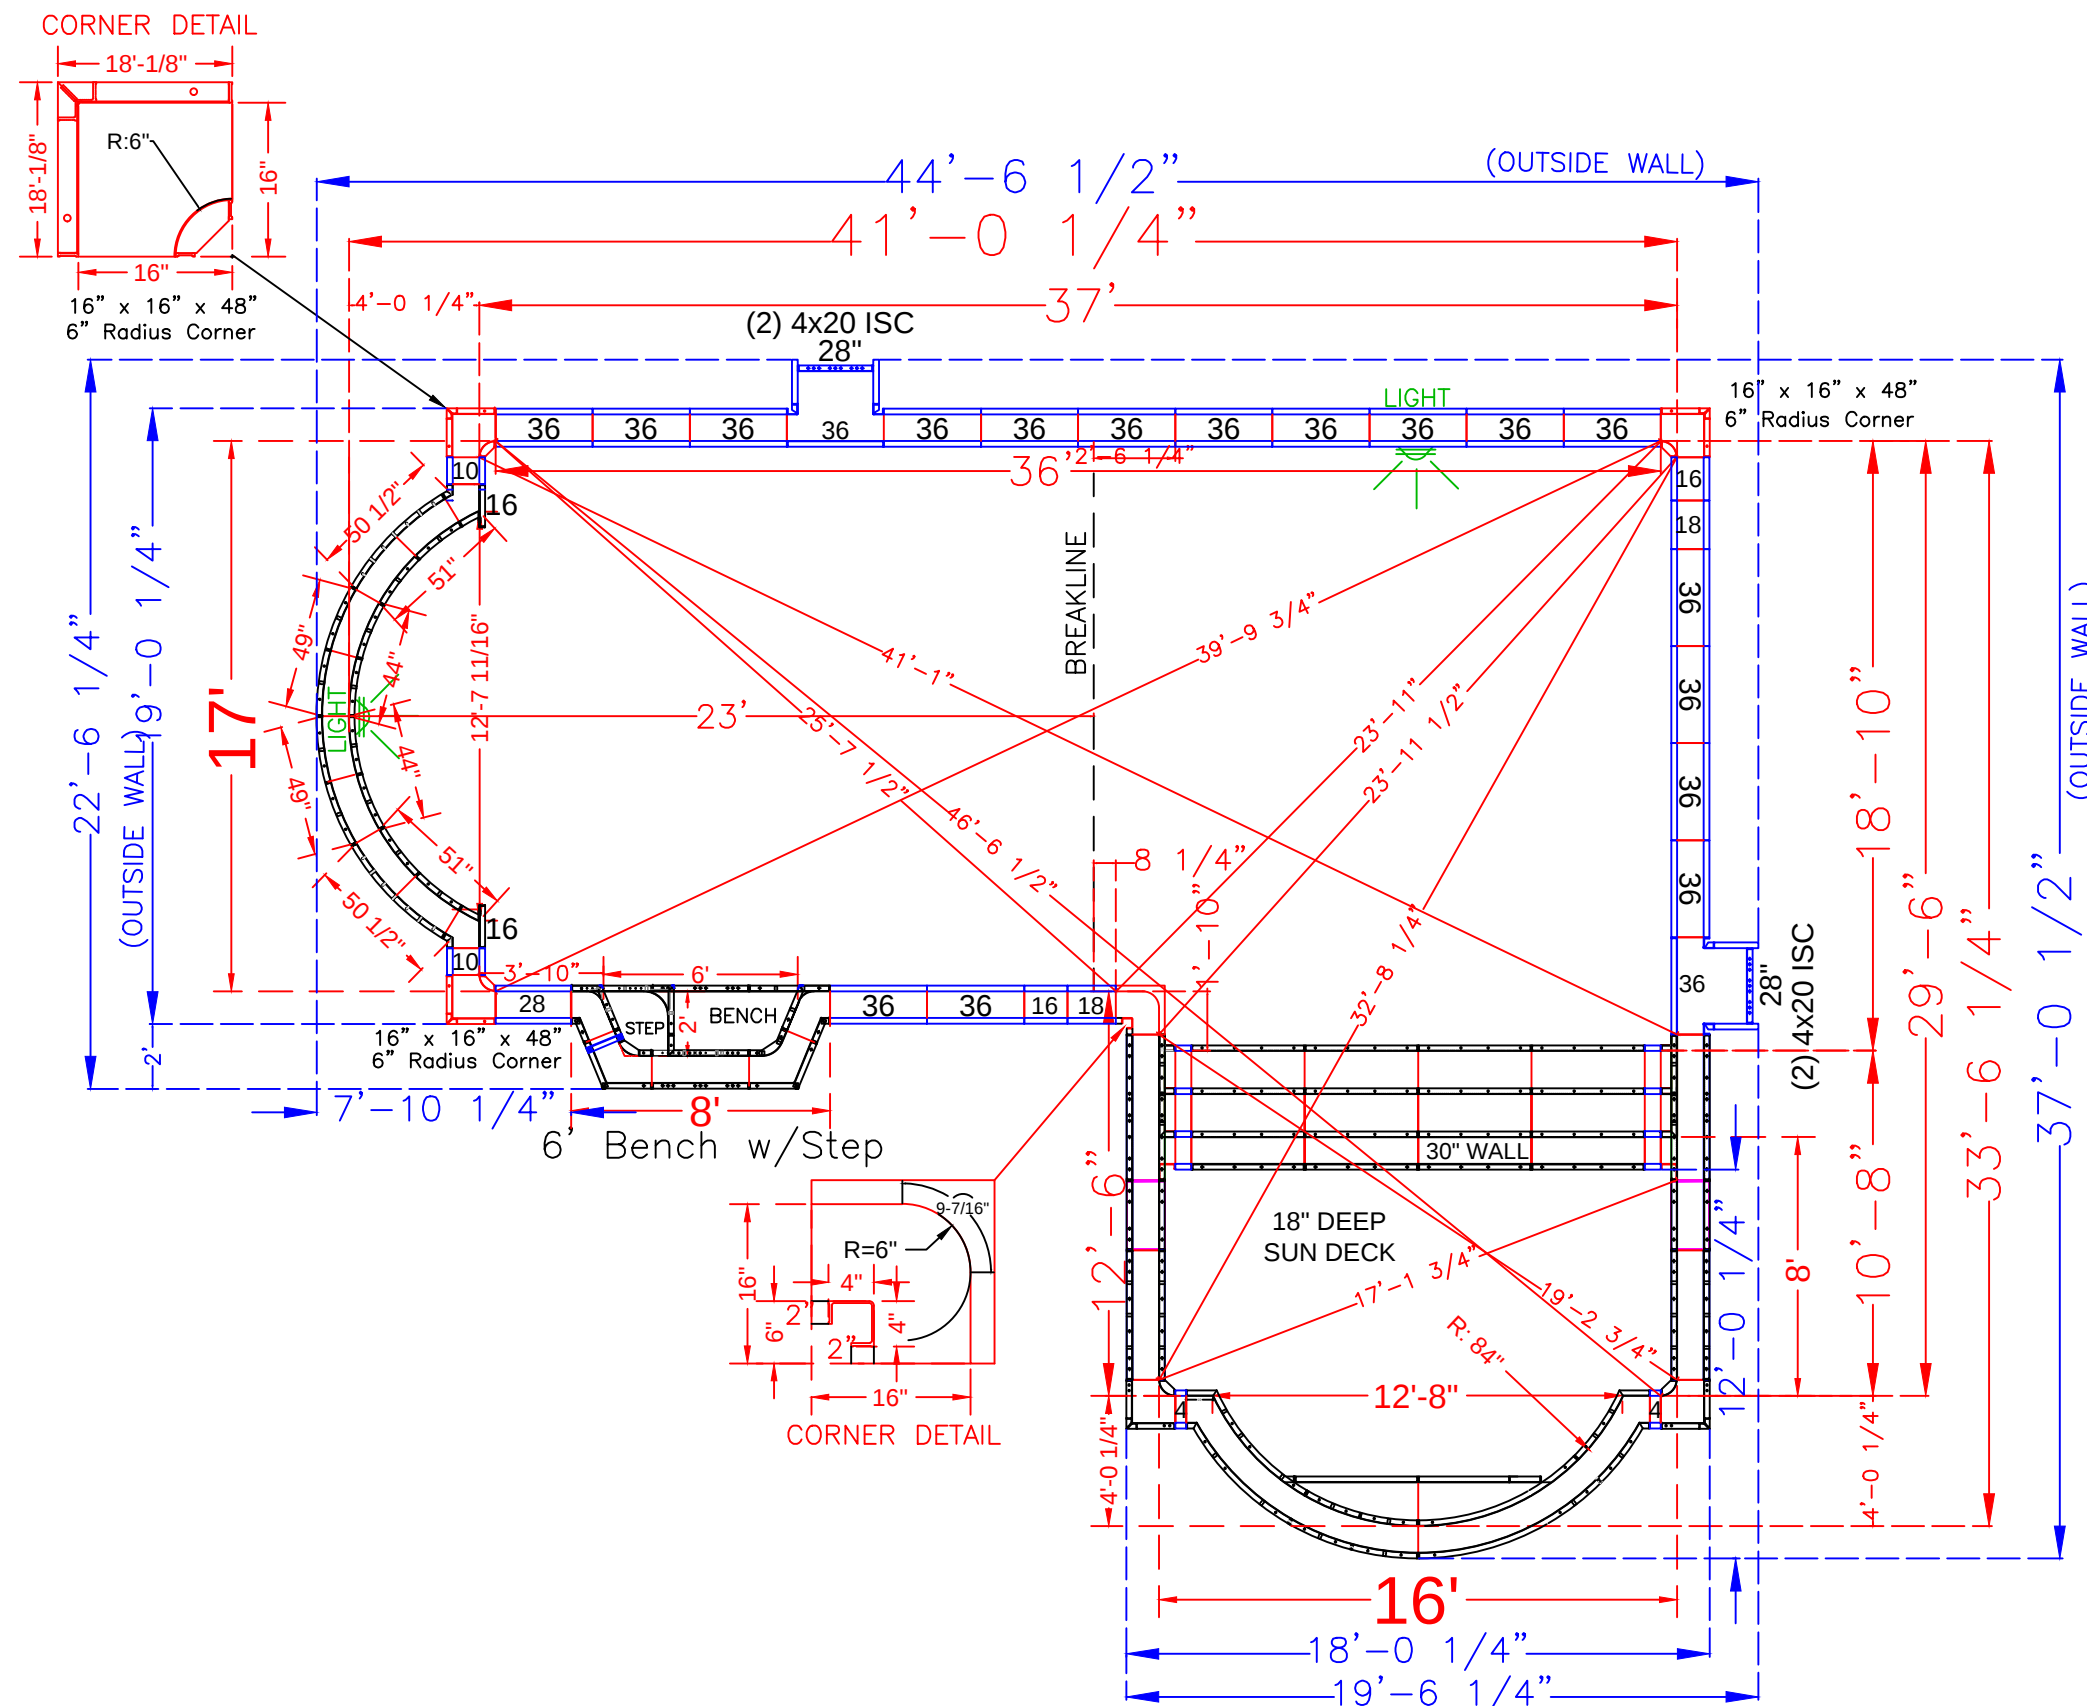

See Detail Page {  
See Detail Page {

| QTY.                                | POOL PANEL DESCRIPTIONS                                  |
|-------------------------------------|----------------------------------------------------------|
| 1                                   | 16' Roman End Sundeck/Step Assembly                      |
| 1                                   | 6' x 2' Outside Rectangle Bench Assembly w/Step          |
| <b>CORNER PANELS</b>                |                                                          |
| 3                                   | 16" x 16" x 48 w/Outside Corner-SA (6" Radius)           |
| 1                                   | 4" x 4" x 48" Inside Corners - SA                        |
| 2                                   | 2" x 2" (*use with 4" x 4" x 48" Corner)                 |
| 1                                   | 16" x 16" w/ 6" Radius Inside Corner (9-1/2" Arc)        |
| 2                                   | 4" x 20" x 48" Adj Offset Hinged ISC (Pilaster) *Skimmer |
| <b>STRAIGHT PANELS</b>              |                                                          |
| 4                                   | 10" x 48" Straight Panel                                 |
| 6                                   | 16" x 48" Straight Panel                                 |
| 4                                   | 18" x 48" Straight Panel                                 |
| 4                                   | 28" x 48" Panel                                          |
| 36                                  | 36" x 48" Straight Panel                                 |
| <b>DEEP END ROMAN RADIUS PANELS</b> |                                                          |
| 2                                   | 49" x 48" 94" Radius Outside Panel                       |
| 2                                   | 44" x 48" 84" Radius Inside Panel                        |
| 2                                   | 51" x 48" 84" Radius Panel                               |
| 2                                   | 50 1/2" x 4" x 48" - 94" Radius / Outside                |

## STUHL - 10 Dunbar Avenue

16' x 17' x 41' x 33'-6" - Concrete Wall - Roman L  
w/ Interior Vinyl Sun Deck and Step Combo &  
Deep End Bench w/ Step Out  
Pool Perimeter = 140 Ln. Ft.  
Pool Area = 912 Sq. Ft.  
Approximate Pool Gallons: 28,503 Gallons

### Concrete Yards

- Pool Walls & Steps: 22 Yards

### PANEL LAYOUT

JOB #: 555691  
DATE: 10-24-2021  
DRAWN BY: SA

### REVISIONS

|  |  |  |  |
|--|--|--|--|
|  |  |  |  |
|  |  |  |  |
|  |  |  |  |
|  |  |  |  |



per pour

(A)


Qty (14) - Middle Ties - 26" Full Tie

(B)

Qty (14) - Bottom Ties - 42" Full Tie

(C)

Qty (1) - Top Center 26 1/8" Tie

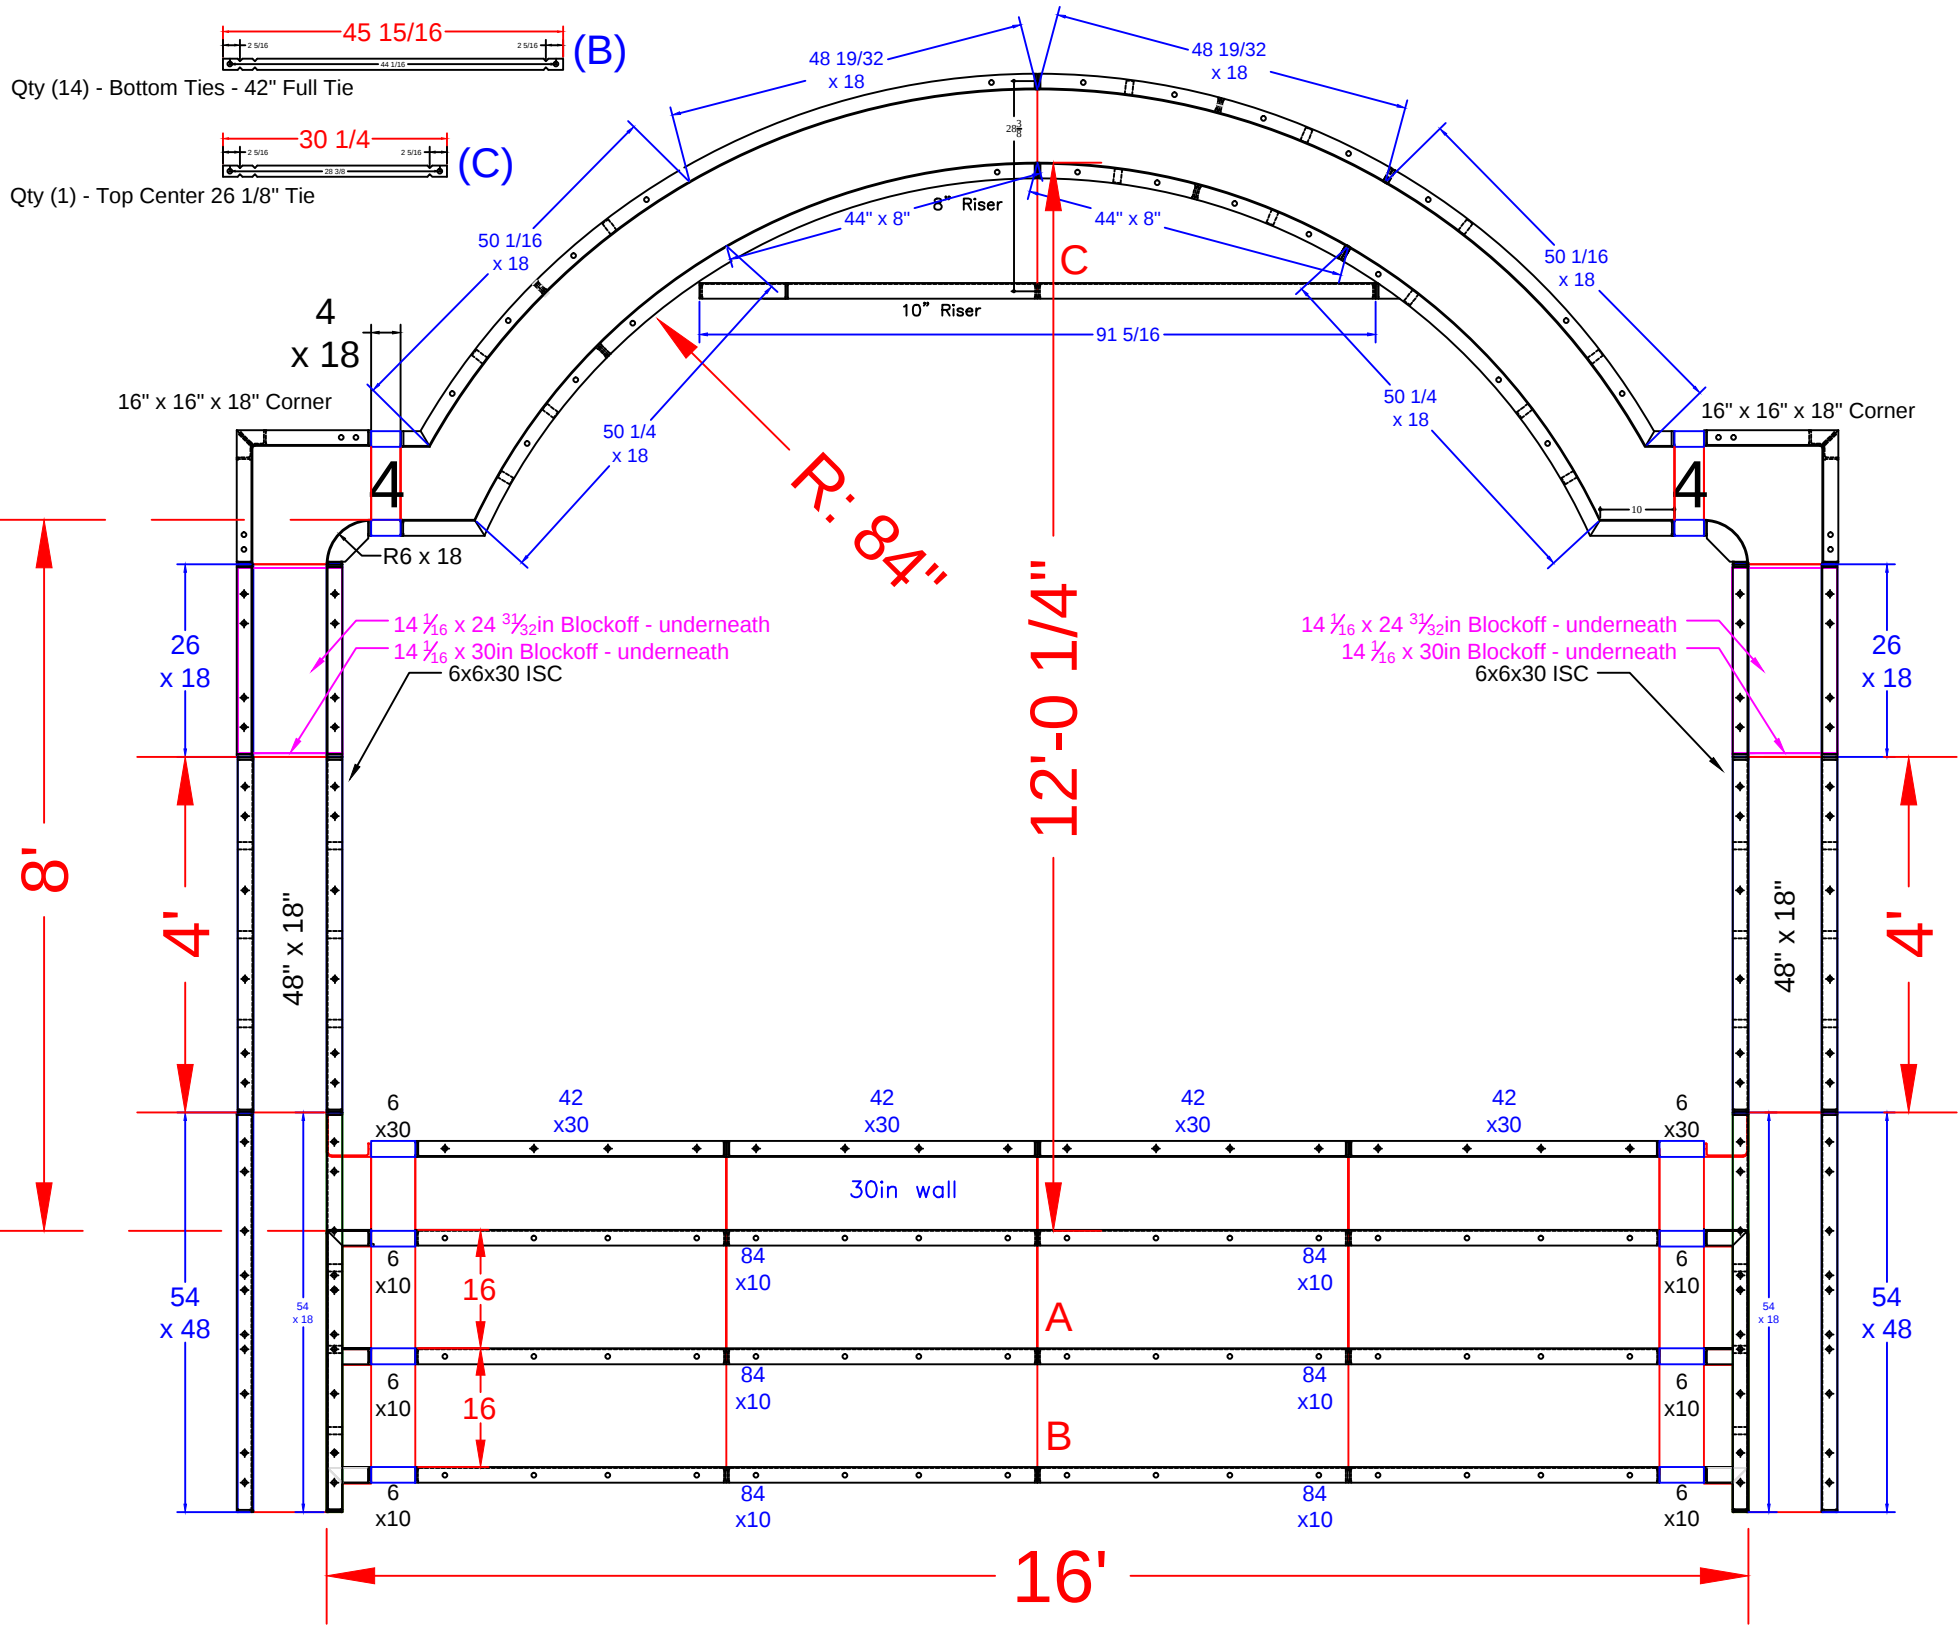

| print #    | QTY. | DESCRIPTION                   |
|------------|------|-------------------------------|
| RESSD 7.05 | 2    | 54 x 18 Wall Panel            |
| RESSD 7.06 | 4    | 26 x 18 Wall Panel            |
|            | 4    | 4 x 18 Wall Panel             |
| RESSD 7.04 | 4    | 48 x 18 Wall Panel            |
|            | 6    | 6 x 10 Riser                  |
| RESSD 7.09 | 6    | 84 x 10 Riser                 |
| RESSD 7.10 | 2    | 51 x 18 84R ISC Riser Side    |
| RESSD 7.11 | 2    | 16x16x18 Outside Corner       |
| RESSD 7.12 | 2    | 44 x 8 84R IS Panel Top Riser |
| RESSD 7.13 | 2    | 38x6x30 ISC Riser Side        |
| RESSD 7.14 | 2    | 51 1/2 x 4 x 18 96R OS Panel  |
| RESSD 7.16 | 1    | 91 5/16 x 10 Riser-2nd Top    |
| RESSD 7.17 | 2    | 6x6x30 ISC                    |
| RESSD 7.18 | 2    | 6x6x18 6R Inside Corner       |
| RESSD 7.19 | 2    | 14 1/16 x 24 31/32 Blockoff   |
| RESSD 7.20 | 2    | 14 1/16 x 30 Blockoff         |
|            | 2    | 6 x 30 Wall Panel             |
| RESSD 7.02 | 4    | 42 x 30 Wall Panel            |


STUHL - 10 Dunbar Avenue

16' x 17' x 41' x 33'-6" - Concrete Wall - Roman L  
w/ Interior Vinyl Sun Deck and Step Combo &  
Deep End Bench w/ Step Out  
Pool Perimeter = 140 Ln. Ft.  
Pool Area = 912 Sq. Ft.  
Approximate Pool Gallons: 28,503 Gallons  
Concrete Yards  
- Pool Walls & Steps: 22 Yards

| SUNDECK/STEP DETAIL |  |  |  |
|---------------------|--|--|--|
| JOB #: 555691       |  |  |  |
| DATE: 1-24-2022     |  |  |  |
| DRAWN BY: SA        |  |  |  |
|                     |  |  |  |
|                     |  |  |  |
|                     |  |  |  |
|                     |  |  |  |






SEASONAL WORLD  
WE BUILD BACKYARDS!

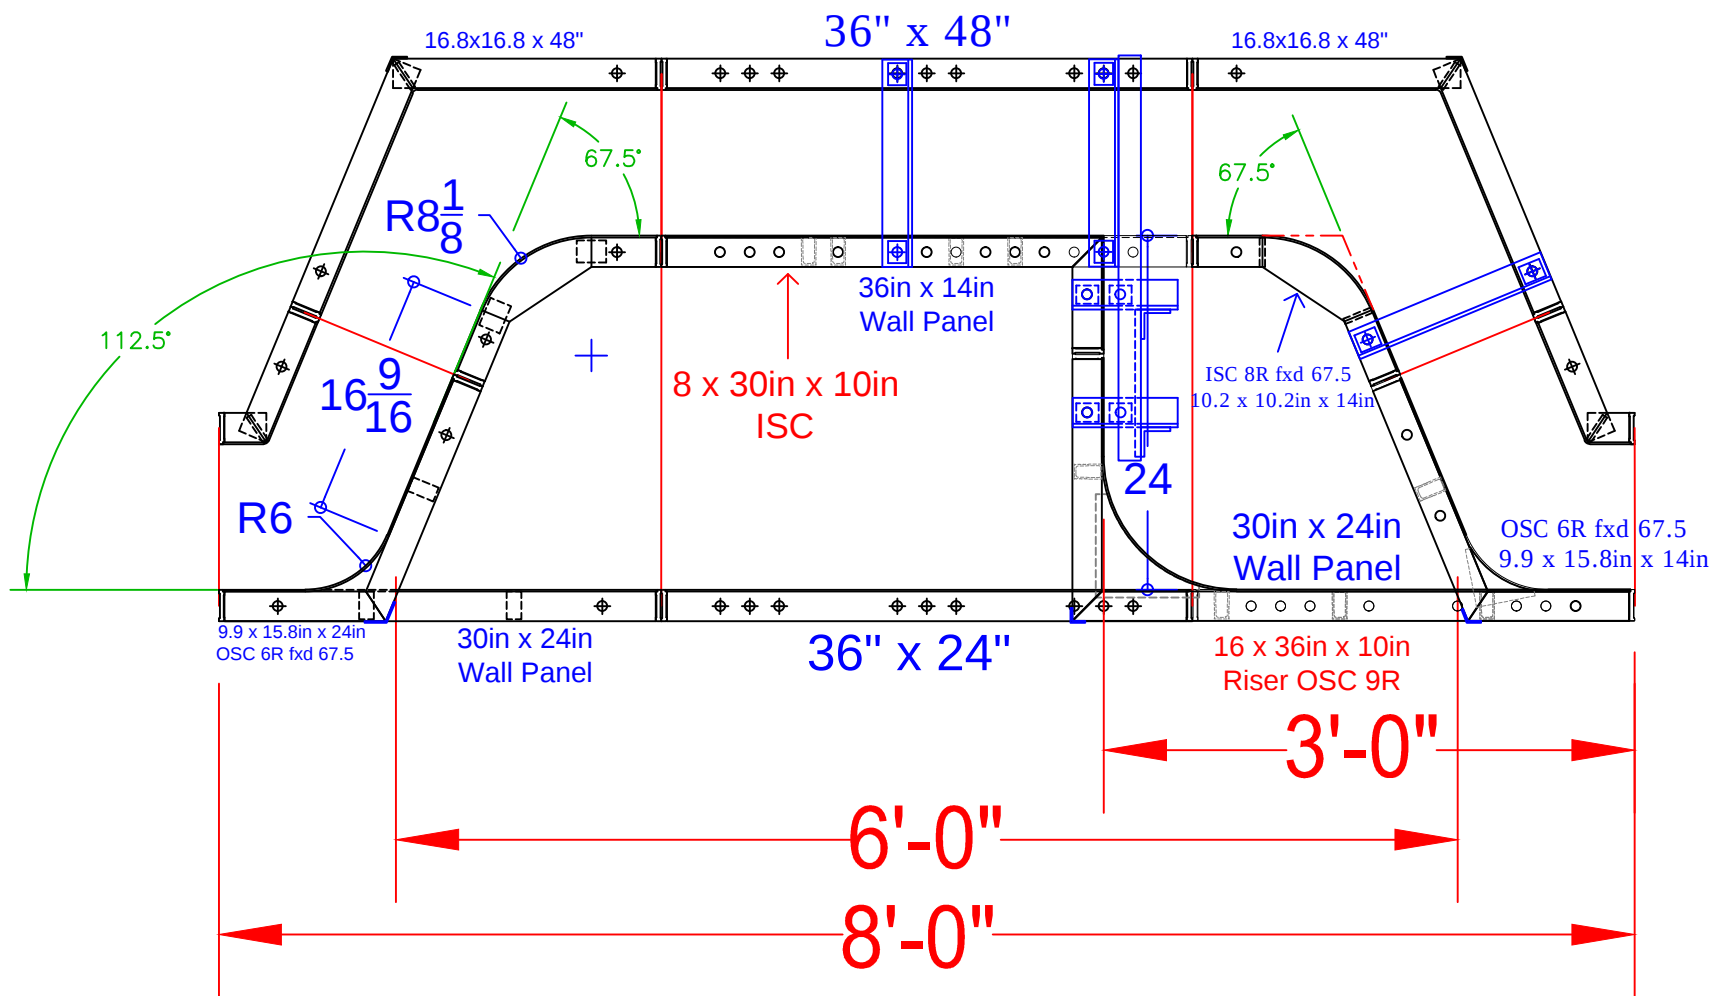

## 6' STRAIGHT BENCH w/STEP

| QTY | DESCRIPTION                                                      |
|-----|------------------------------------------------------------------|
| 2   | 16 $\frac{3}{4}$ x 16 $\frac{3}{4}$ in x 48in OSC fxd 67.5°      |
| 2   | 3 $\frac{1}{4}$ x 9 $\frac{1}{4}$ in x 48in ISC fxd 67.5°        |
| 1   | 36in x 48in Wall Panel                                           |
| 1   | 10 $\frac{3}{16}$ x 10 $\frac{3}{16}$ in x 24in ISC 8R fxd 67.5° |
| 1   | 30 x 15 $\frac{29}{32}$ in x 48in OSC Riser Side 6R fxd 67.5°    |
| 1   | 36in x 24in Wall Panel                                           |
| 1   | 30in x 24in Wall Panel                                           |
| 1   | 36in x 14in Wall Panel                                           |
| 1   | 10.2 x 10.2in x 14in ISC 8R fxd 67.5°                            |
| 1   | 8 x 30in x 10in ISC                                              |
| 1   | 9.9 x 15.8in x 14in OSC 6R fxd 58.7°                             |
| 1   | 16 x 36in x 10in Riser OSC 9in Rad.                              |
| 1   | Parapet Brackets for 10.9in Step x 14                            |
| 4   | 34" Full Wall Tie "A"- Bench                                     |

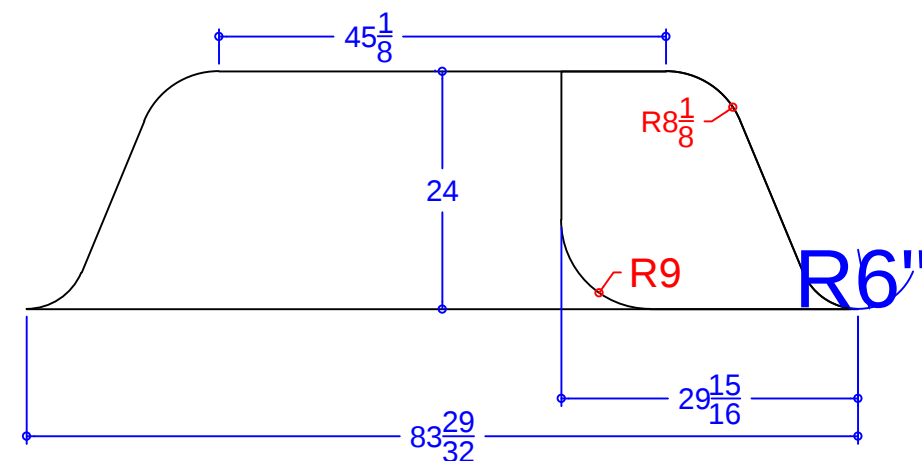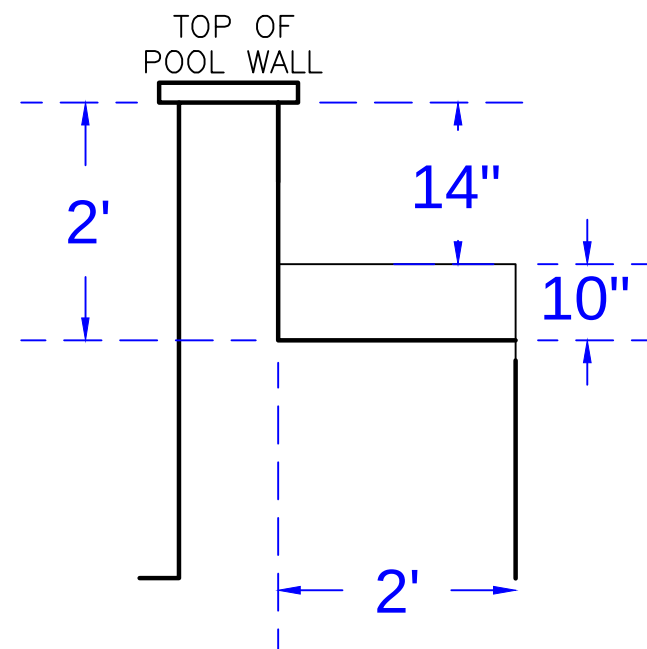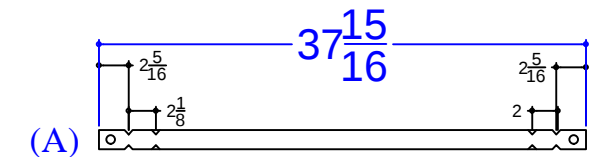

## STUHL - 10 Dunbar Avenue

16' x 17' x 41' x 33'-6" - Concrete Wall - Roman L  
w/ Interior Vinyl Sun Deck and Step Combo &  
Deep End Bench w/ Step Out  
Pool Perimeter = 140 Ln. Ft.

Pool Area = 912 Sq. Ft.

Approximate Pool Gallons: 28,503 Gallons

Concrete Yards

- Pool Walls & Steps: 22 Yards

| BENCH DETAIL      |  |  |  |
|-------------------|--|--|--|
| JOB #: 555691     |  |  |  |
| DATE: 1-24-2022   |  |  |  |
| SCALE: 1' = 1/2 " |  |  |  |
| DRAWN BY: SA      |  |  |  |
|                   |  |  |  |
|                   |  |  |  |
|                   |  |  |  |
|                   |  |  |  |



SEASONAL WORLD  
WE BUILD BACKYARDS!