


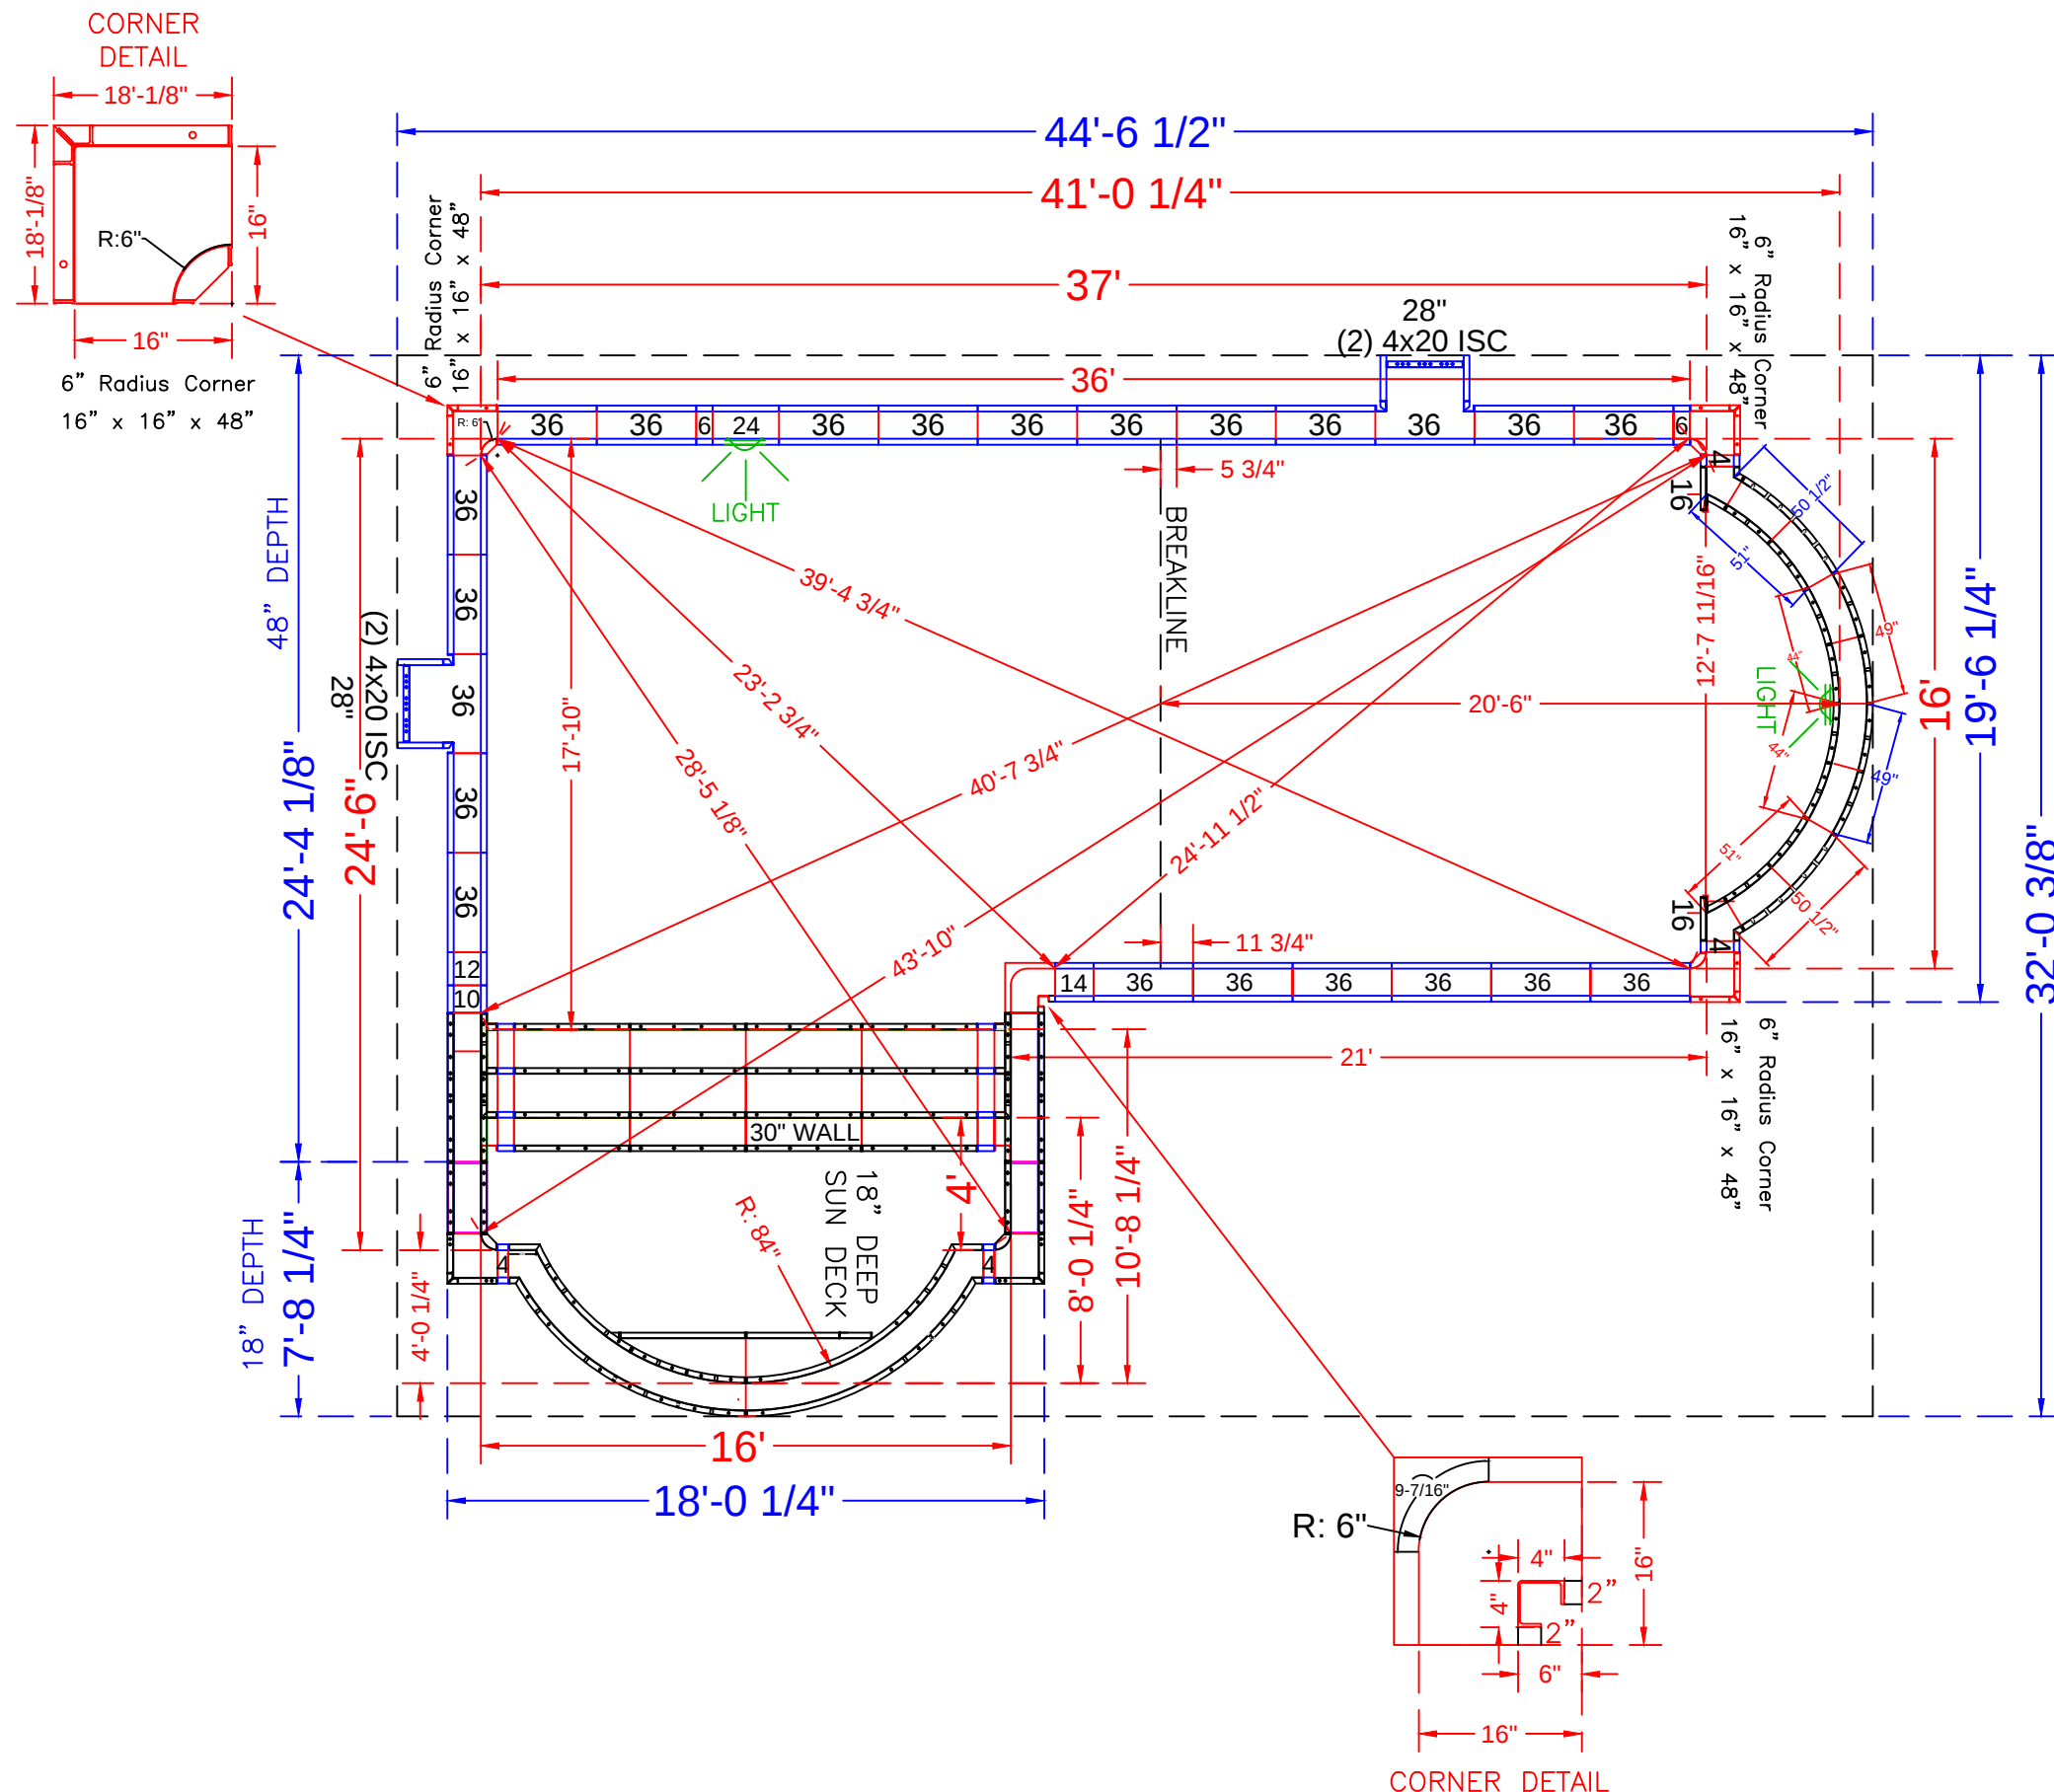

*NOTE: SEE CONSTRUCTION PLAN FOR POOL LOCATION

POOL PANEL DESCRIPTIONS

QTY.	DESCRIPTION
1	16' Wide Roman Sundek/Step Assembly
CORNER PANELS	
1	4" x 4" x 48" Inside Corners - SA
2	2" x 2" (*use with 4" x 4" x 48" Corner)
1	16" x 16" w/ 6" Radius Inside Corner-SA (9-1/2" Arc)
3	16" x 16" x 48 w/ Outside Corner-SA (6" Radius)
4	20" x 4" x 48" Adj Offset Hinged ISC (Pilaster)
STRAIGHT PANELS	
4	6" x 48" Panel-SA
4	4" x 48" Panel-SA
2	10" x 48" Panel-SA
2	12" x 48" Panel-SA
2	14" x 48" Panel-SA
2	24" x 48" Panel-SA (Light Panel)
2	28" x 48" Panel-SA
42	36" x 48" Panel-SA

DEEP ROMAN END PANEL DESCRIPTIONS

QTY.	DESCRIPTION
2	49" x 48" 94"Radius Outside Panel
2	44" x 48" 84"Radius Inside Panel
2	51" x 48" 84"R Radius Panel
2	50 1/2" x 4" x 48" - 94"Radius / Outside
2	16" x 48" Straight Panel

TALAPILA - 2 Manzo Court

16' x 41' x 28' - 10" Concrete Wall - "True L"
w/ 16' Wide Vinyl Covered Roman End Step
& Sundek Combo

Pool Perimeter = 128 Ln. Ft.

Pool Area = 802 Sq. Ft.

Approximate Gallons of Pool: 23,400 Gallons

Concrete Yards

- Pool Walls & Steps: 20 yards (18.8 exact)

PANEL LAYOUT

JOB #: 555491
DATE: 10-18-2019
DRAWN BY: SA

REVISIONS



SEASONAL WORLD
WE BUILD BACKYARDS!

