


C-D= 18'-0"
C-E= 20'-0"
C-F= 4'-3"
C-G= 7'-3"

D-E= 16'-10"
D-F= 22'-2"
D-G= 15'-3"

E-F= 23'-5"
E-G= 12'-10"

F-G= 10'-8"

C= 8'-0" r
D= 8'-0" r
E= 8'-10" r
F= 4'-0" r
G= 4'-0" r

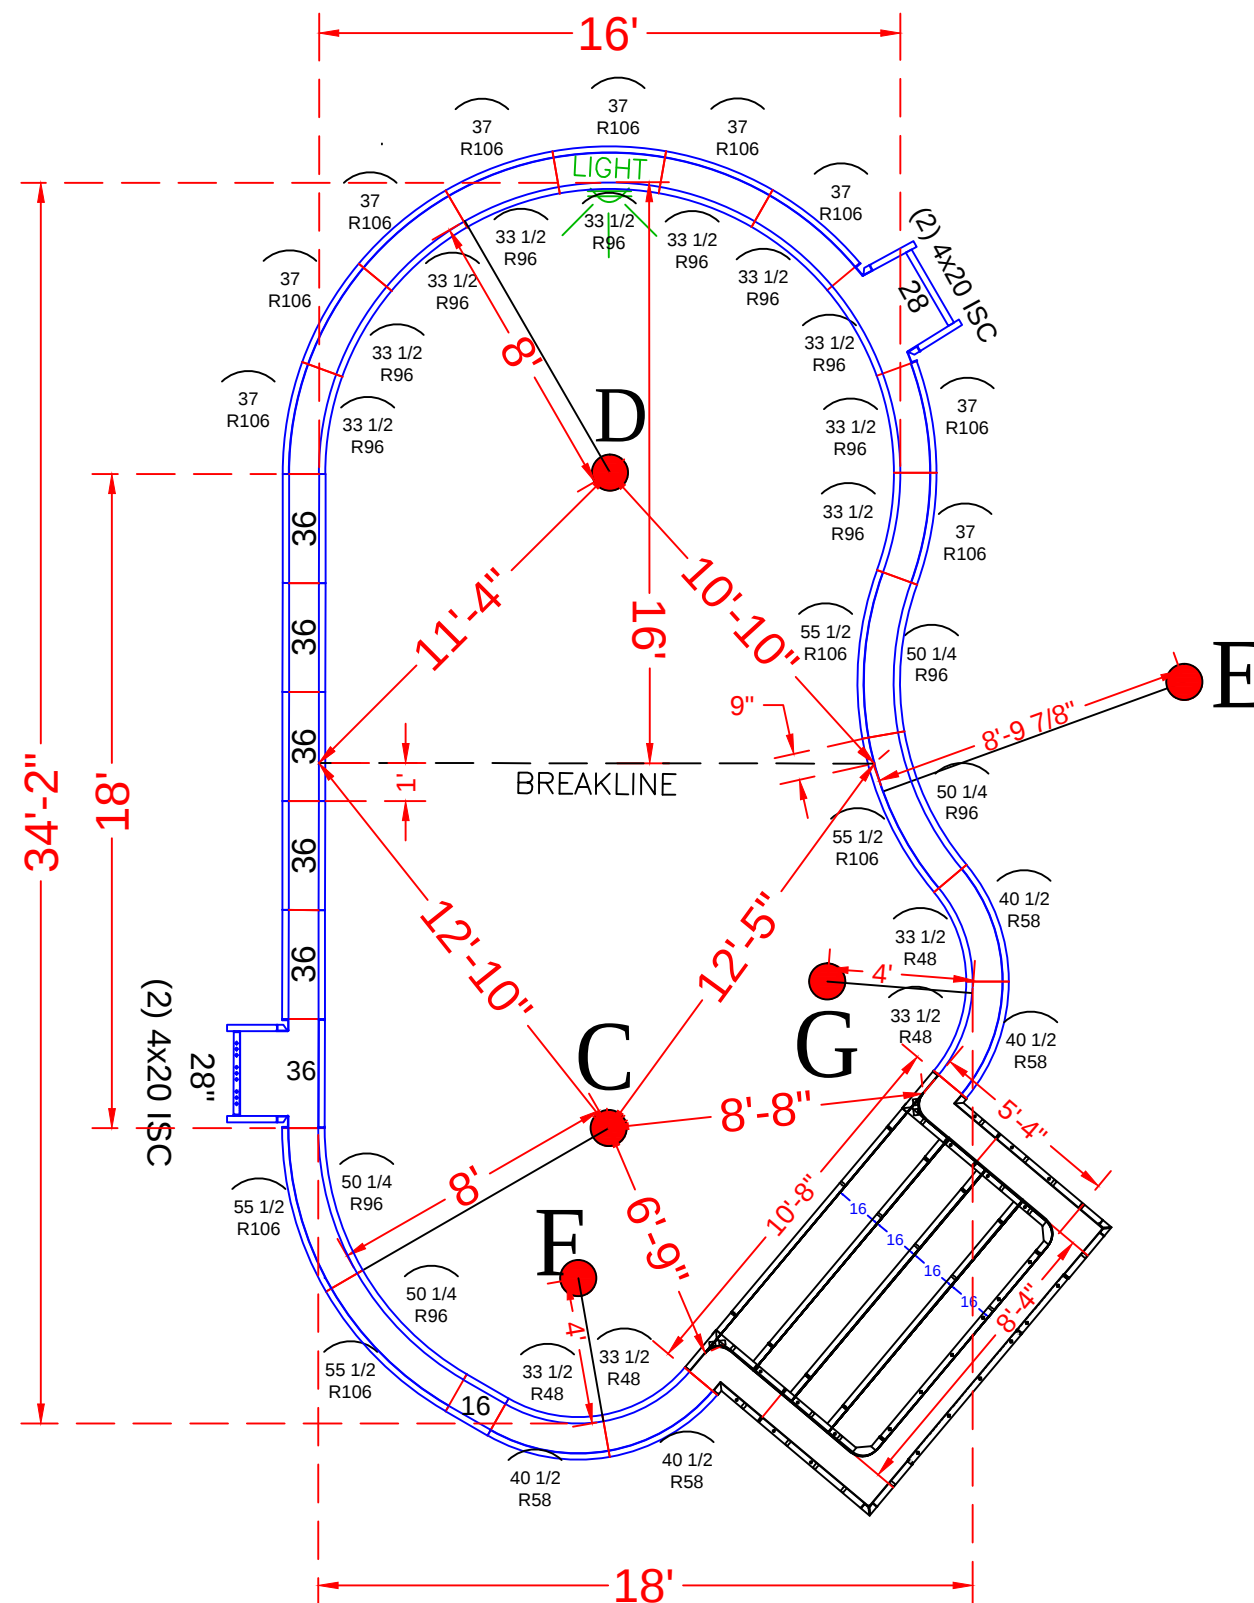

NOTE: SEE CONSTRUCTION PLANS FOR POOL LOCATION AND A-B LOCATION

	QTY.	DESCRIPTION
See Detail Page {	1	8'-4" x 5'-4" x 48" Step Assembly w/ 6" Radius
Skimmer Sides {	2	4" x 20" x 48" Adj Offset Hinged ISC (Pilaster)
		Straight Panels
	2	2" x 48" Panel
	2	16" x 48" Panel
Skimmer {	2	28" x 48" Panel
	11	36" x 48" Panel
		Radius Panels
	4	33 1/2" x 48" 48" Radius Panel
	4	40 1/2" x 48" 58" Radius Panel
	10	33 1/2" x 48" 96" Radius Panel
	9	37" x 48" 106" Radius Panel
	4	50 1/4" x 48" 96" Radius IS Panel
	4	55 1/2" x 48" 106" Radius OS Panel

ENG - TAN - 704 Red Lion Way

18' x 35' - 10" Concrete Wall - Straight Wall Lagoon
w/ 8'-4" x 5'-4" Vinyl Covered Steps

Pool Perimeter = 97 Ln. Ft.

Pool Area = 524 Sq.Ft.

Approximate Pool Gallons: 16,000 Gallons

Concrete Yards

- Pool Walls & Steps: 17.5 yards (16.7 exact)

PANEL LAYOUT

JOB #: 555513



DATE: 12-2-2019

DRAWN BY: SA



REVISIONS



SEASONAL WORLD
WE BUILD BACKYARDS!

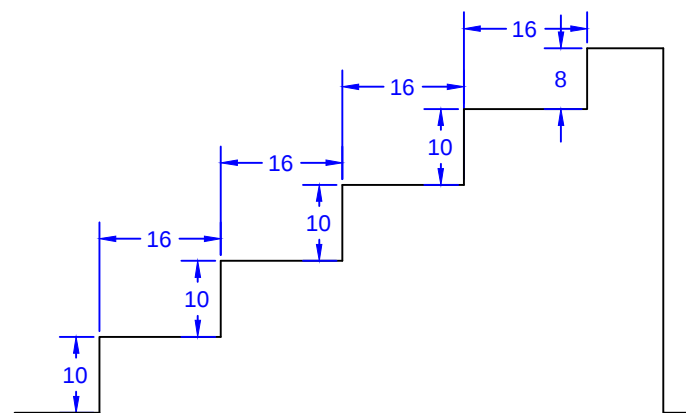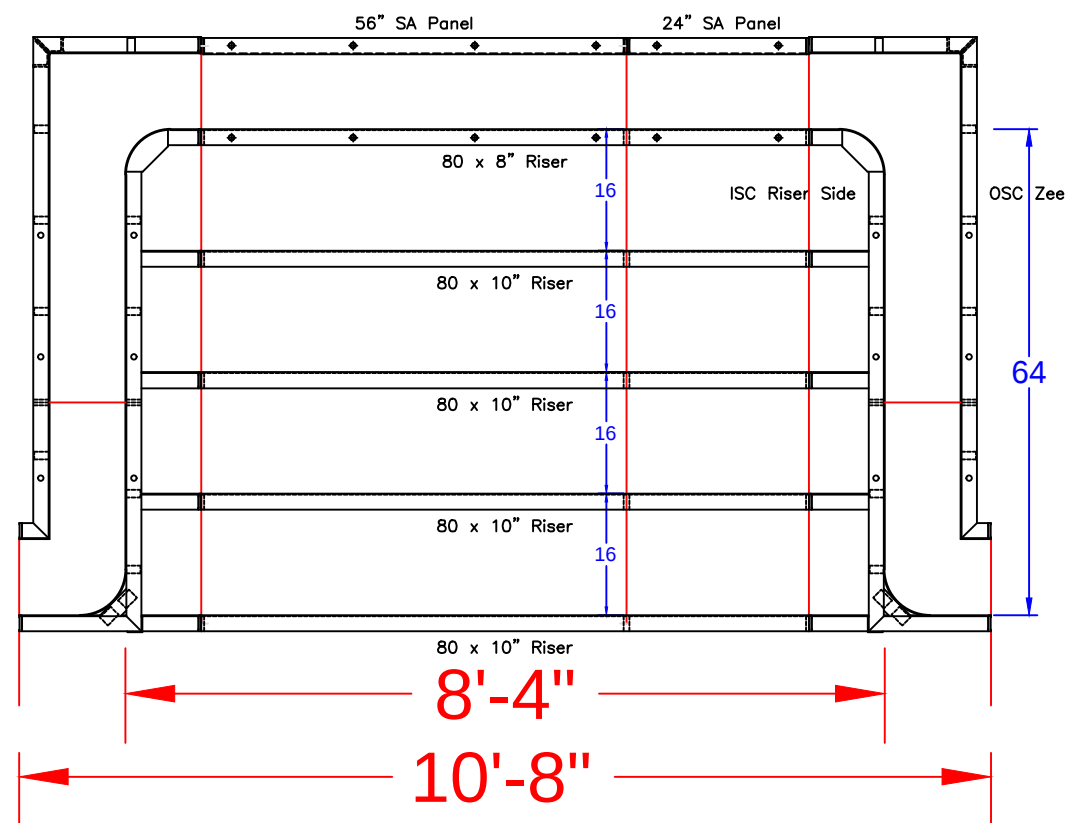

STEP TIES:

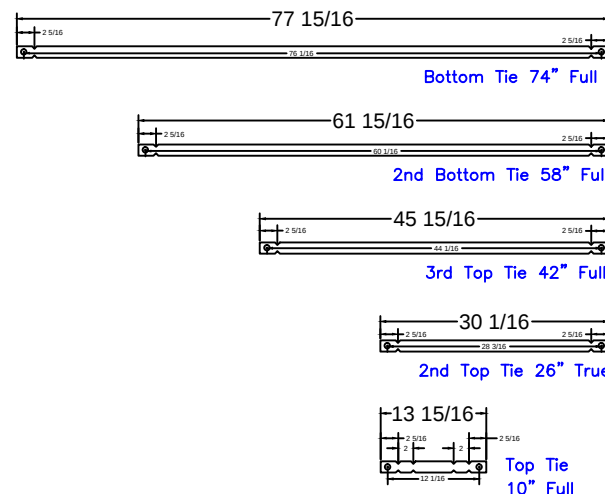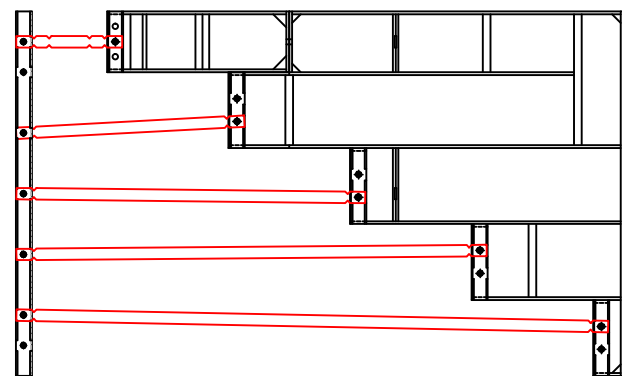

8'-4" Step
Qty(4)

Qty(2)

Qty(2)

Qty(2)

Qty(12)

8'-4" x 5'-4" Outside End Step - 6" Radius Corners

STEP PANEL DESCRIPTIONS

QTY.	DESCRIPTION
4	80 x 10 Risers
1	80 x 8 Top Riser
1	24 x 48 SA Panel
1	56 x 48 SA Panel-Back Wall
2	4 x 64 x 20 x 48 OSC Zee Panel
2	10 x 64 x 14 x 48 ISC Riser Sides

ENG - TAN - 704 Red Lion Way

18' x 35' - 10" Concrete Wall - Straight Wall Lagoon

w/ 8'-4" x 5'-4" Vinyl Covered Steps

Pool Perimeter = 97 Ln. Ft.

Pool Area = 524 Sq.Ft.

Approximate Pool Gallons: 16,000 Gallons

Concrete Yards

- Pool Walls & Steps: 17.5 yards (16.7 exact)

STEP DETAIL

JOB #: 555513

DATE: 12-2-2019

SCALE: 1' = 1/2 "

DRAWN BY: SA



SEASONAL WORLD
WE BUILD BACKYARDS!