


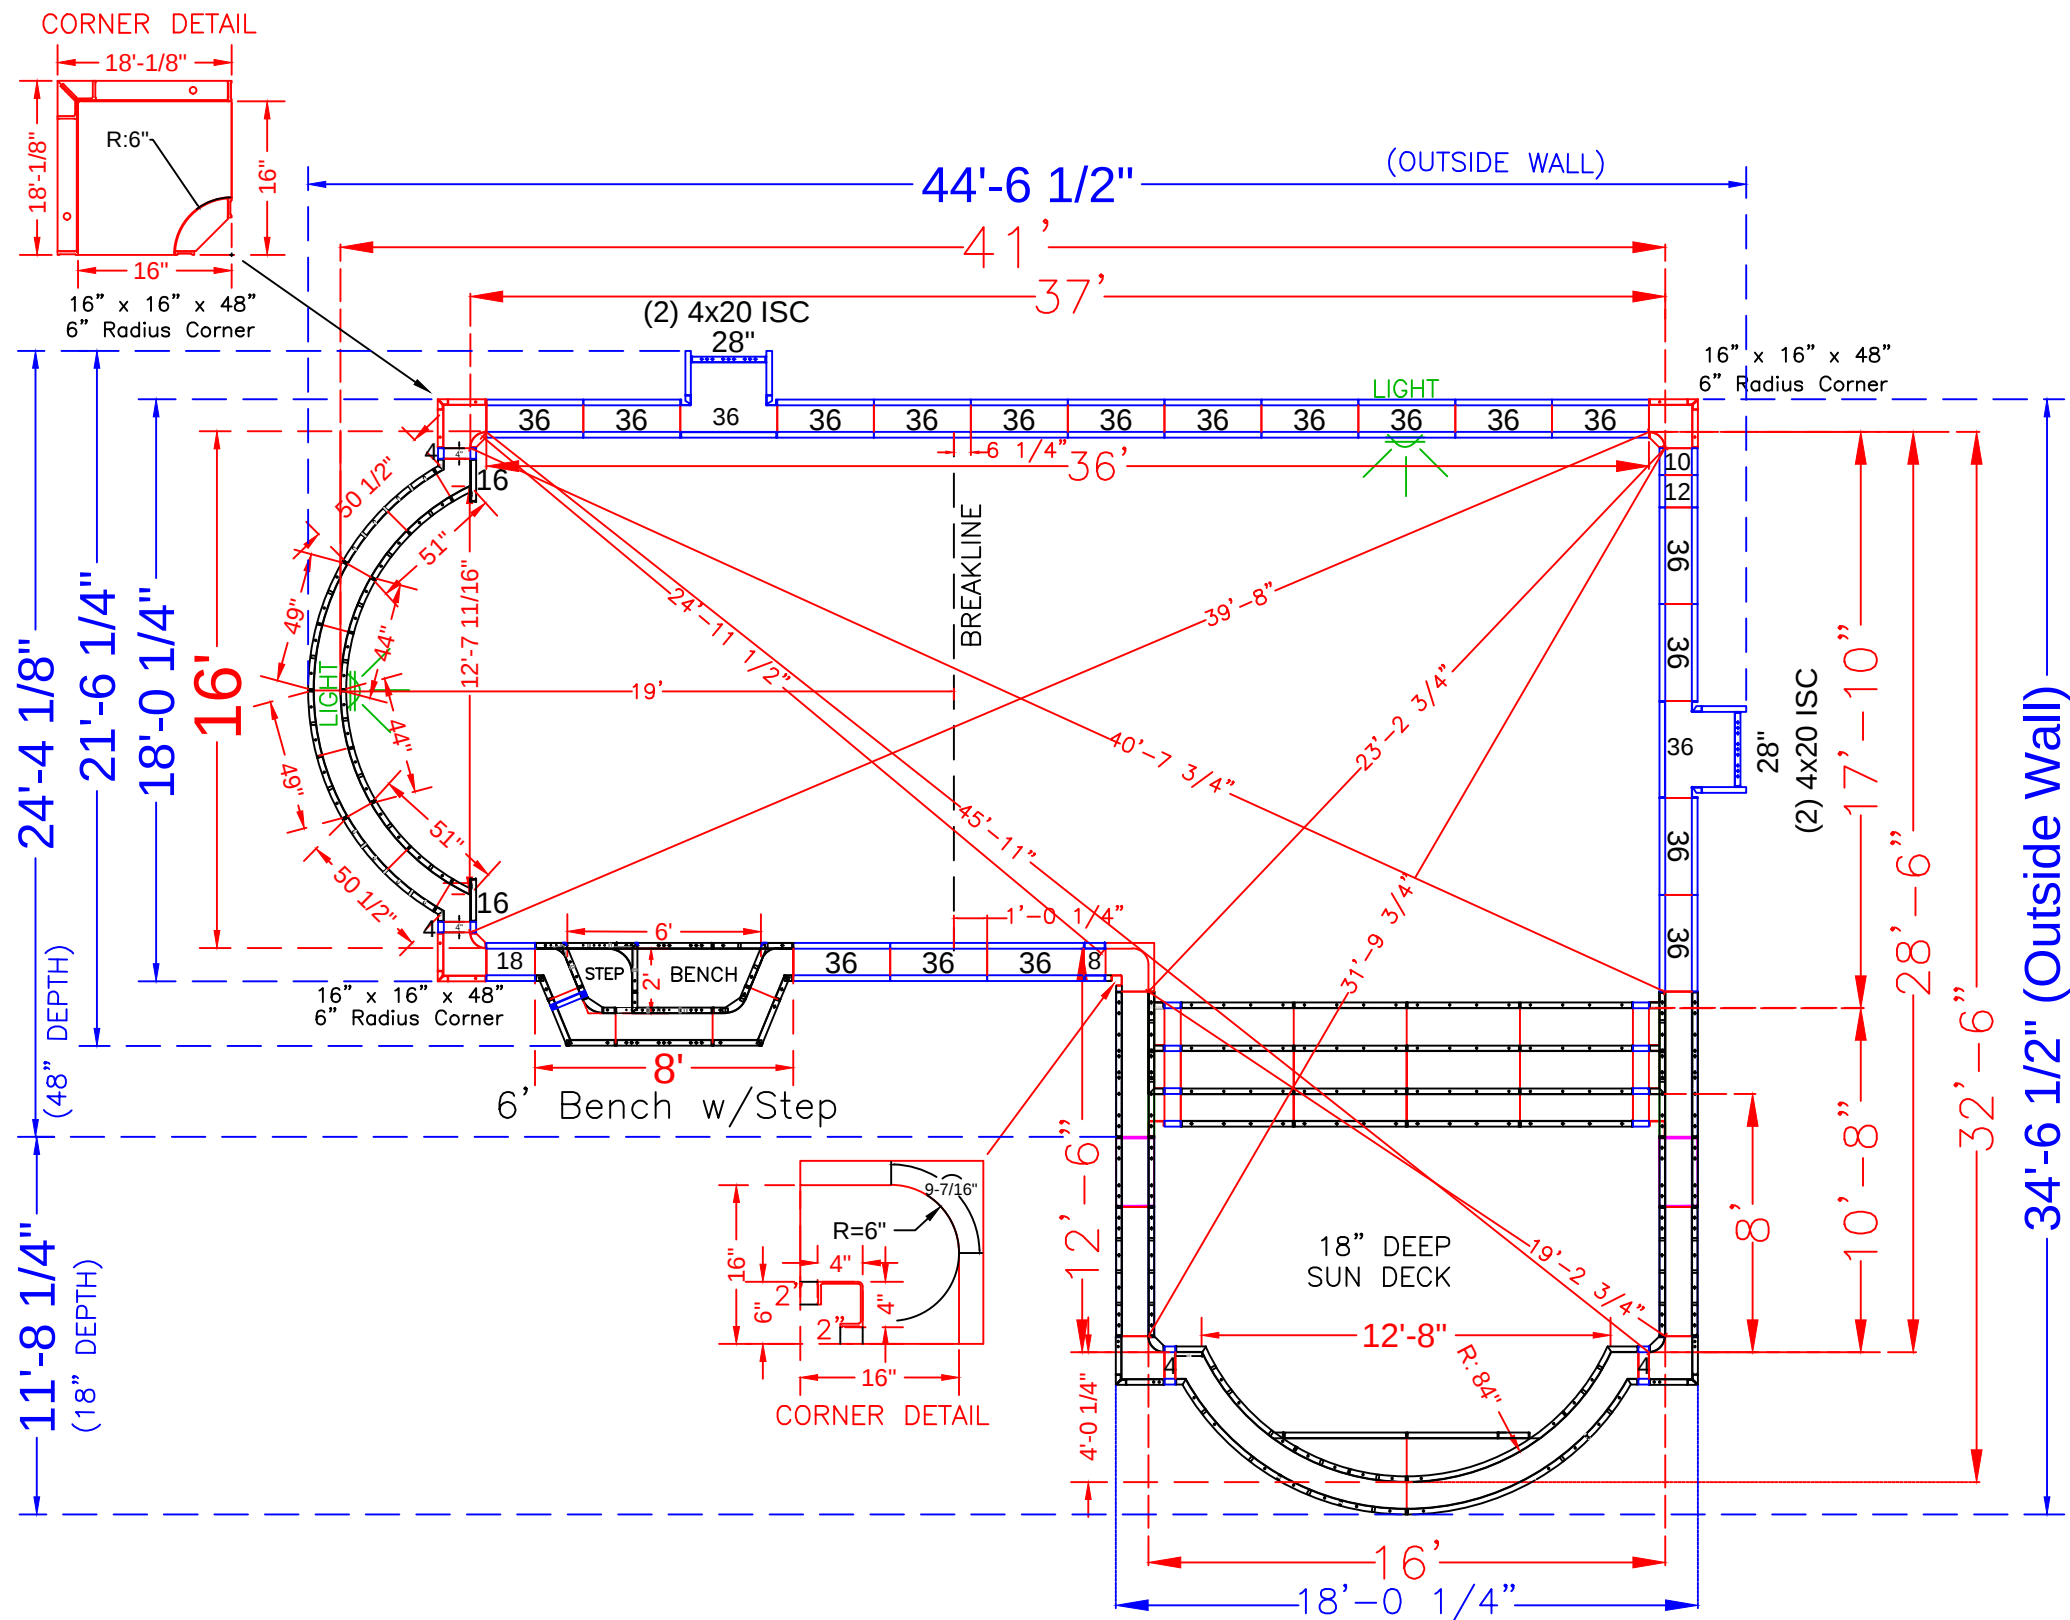

NOTE: See Construction Plan for pool location

QTY.	POOL PANEL DESCRIPTIONS
1	16' Roman End Sundeck/Step Assembly
1	6' Bench Assembly w/ Step Out
CORNER PANELS	
3	16" x 16" x 48 w/Outside Corner-SA (6" Radius)
1	4" x 4" x 48" Inside Corners - SA
2	2" x 2" (*use with 4" x 4" x 48" Corner)
1	16" x 16" w/ 6" Radius Inside Corner (9-1/2" Arc)
2	4" x 20" x 48" Adj Offset Hinged ISC (Pilaster) *Skimmer
STRAIGHT PANELS	
4	4" x 48" Straight Panel
2	8" x 48" Straight Panel
2	10" x 48" Straight Panel
2	12" x 48" Straight Panel
2	16" x 48" Straight Panel (for roman end connection)
2	18" x 48" Panel
2	28" x 48" Panel
38	36 x 48" Straight Panel
DEEP END ROMAN RADIUS PANELS	
2	49" x 48" 94" Radius Outside Panel
2	44" x 48" 84" Radius Inside Panel
2	51" x 48" 84" Radius Panel
2	50 1/2" x 4" x 48" - 94" Radius / Outside

TARDOGNO - 7 Derby Court

16' x 41' x 32-6" - 10" Concrete Wall - Roman True L
w/ Interior Vinyl Covered Steps / Sun Deck
Pool Perimeter = 138' Ln. Ft.

Pool Area = 875 Sq.Ft.

Approximate Pool Gallons: 23,767 Gallons

Concrete Yards

- Pool Walls & Steps: 22 yards

PANEL LAYOUT

JOB #: 555864
DATE: 1-16-2021
DRAWN BY: SA

REVISIONS



(A)

45 15/16

2 5/16

44 1/8

2 5/16

(B)

(C)

[illegible]


print #	QTY.	DESCRIPTION
RESSD 7.05	2	54 x 18 Wall Panel
RESSD 7.06	4	26 x 18 Wall Panel
	4	4 x 18 Wall Panel
RESSD 7.04	4	48 x 18 Wall Panel
	6	6 x 10 Riser
RESSD 7.09	6	84 x 10 Riser
RESSD 7.10	2	51 x 18 84R ISC Riser Side
RESSD 7.11	2	16x16x18 Outside Corner
RESSD 7.12	2	44 x 8 84R IS Panel Top Riser
RESSD 7.13	2	38x6x30 ISC Riser Side
RESSD 7.14	2	51 1/2 x 4 x 18 96R OS Panel
RESSD 7.16	1	91 5/16 x 10 Riser-2nd Top
RESSD 7.17	2	6x6x30 ISC
RESSD 7.18	2	6x6x18 6R Inside Corner
RESSD 7.19	2	14 1/16 x 24 31/32 Blockoff
RESSD 7.20	2	14 1/16 x 30 Blockoff
	2	6 x 30 Wall Panel
RESSD 7.02	4	42 x 30 Wall Panel

16' x 41' x 32-6" - 10" Concrete Wall - Roman True L
w/ Interior Vinyl Covered Steps / Sun Deck
Pool Perimeter = 138' Ln. Ft.
Pool Area = 875 Sq.Ft.
Approximate Pool Gallons: 23,767 Gallons


- Pool Walls & Steps: 22 yards

SUNDECK / STEP DETAIL			
JOB #: 555864			
DATE: 1-16-2021			
DRAWN BY: SA			



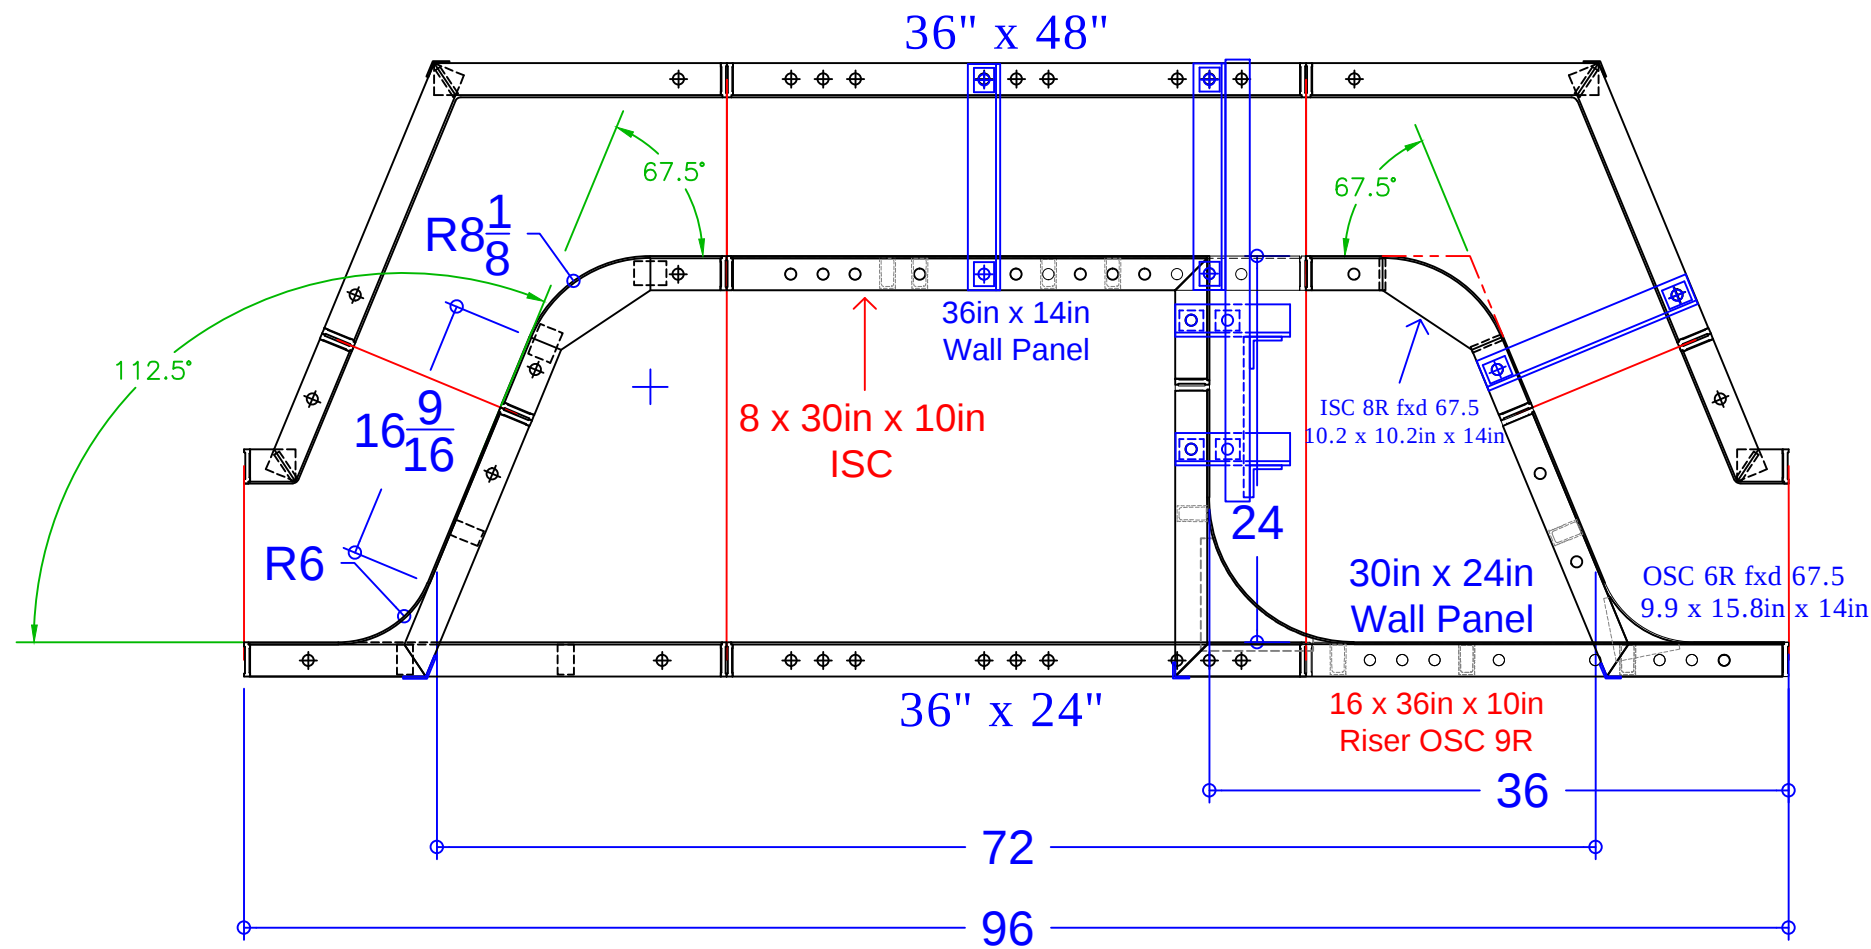

6' BENCH WITH STEP OUT	
QTY	DESCRIPTION
2	16 ³ / ₄ x 16 ³ / ₄ in x 48in OSC fxd 67.5°
2	3 ¹ / ₄ x 9 ¹ / ₄ in x 48in ISC fxd 67.5°
1	36in x 48in Wall Panel
1	10 ³ / ₁₆ x 10 ³ / ₁₆ in x 24in ISC 8R fxd 67.5°
1	30 x 15 ²⁹ / ₃₂ in x 48in OSC Riser Side 6R fxd 67.5°
1	36in x 24in Wall Panel
1	30in x 24in Wall Panel
1	36in x 14in Wall Panel
1	10.2 x 10.2in x 14in ISC 8R fxd 67.5°
1	8 x 30in x 10in ISC
1	9.9 x 15.8in x 14in OSC 6R fxd 58.7°
1	16 x 36in x 10in Riser OSC 9in Rad.
1	Parapet Brackets for 10.9in Step x 14
4	34" Full Wall Tie "A"- Bench

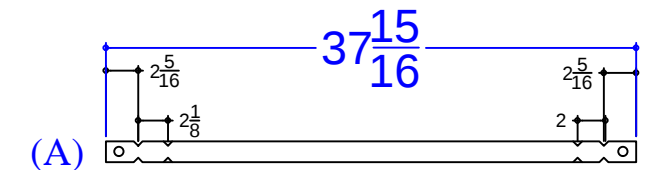

TARDOGNO - 7 Derby Court

16' x 41' x 32-6" - 10" Concrete Wall - Roman True L
w/ Interior Vinyl Covered Steps / Sun Deck
Pool Perimeter = 138' Ln. Ft.
Pool Area = 875 Sq.Ft.
Approximate Pool Gallons: 23,767 Gallons

Concrete Yards
- Pool Walls & Steps: 22 yards

SWIMOUT DETAIL			
JOB #: 555864			
DATE: 1-16-2021			
DRAWN BY: SA			



SEASONAL WORLD
WE BUILD BACKYARDS!