
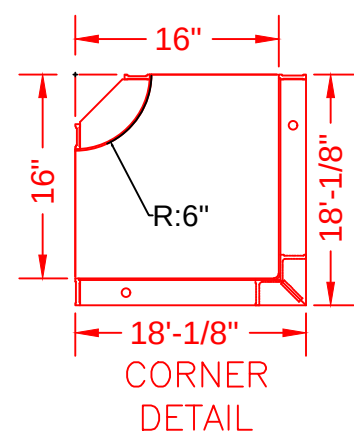


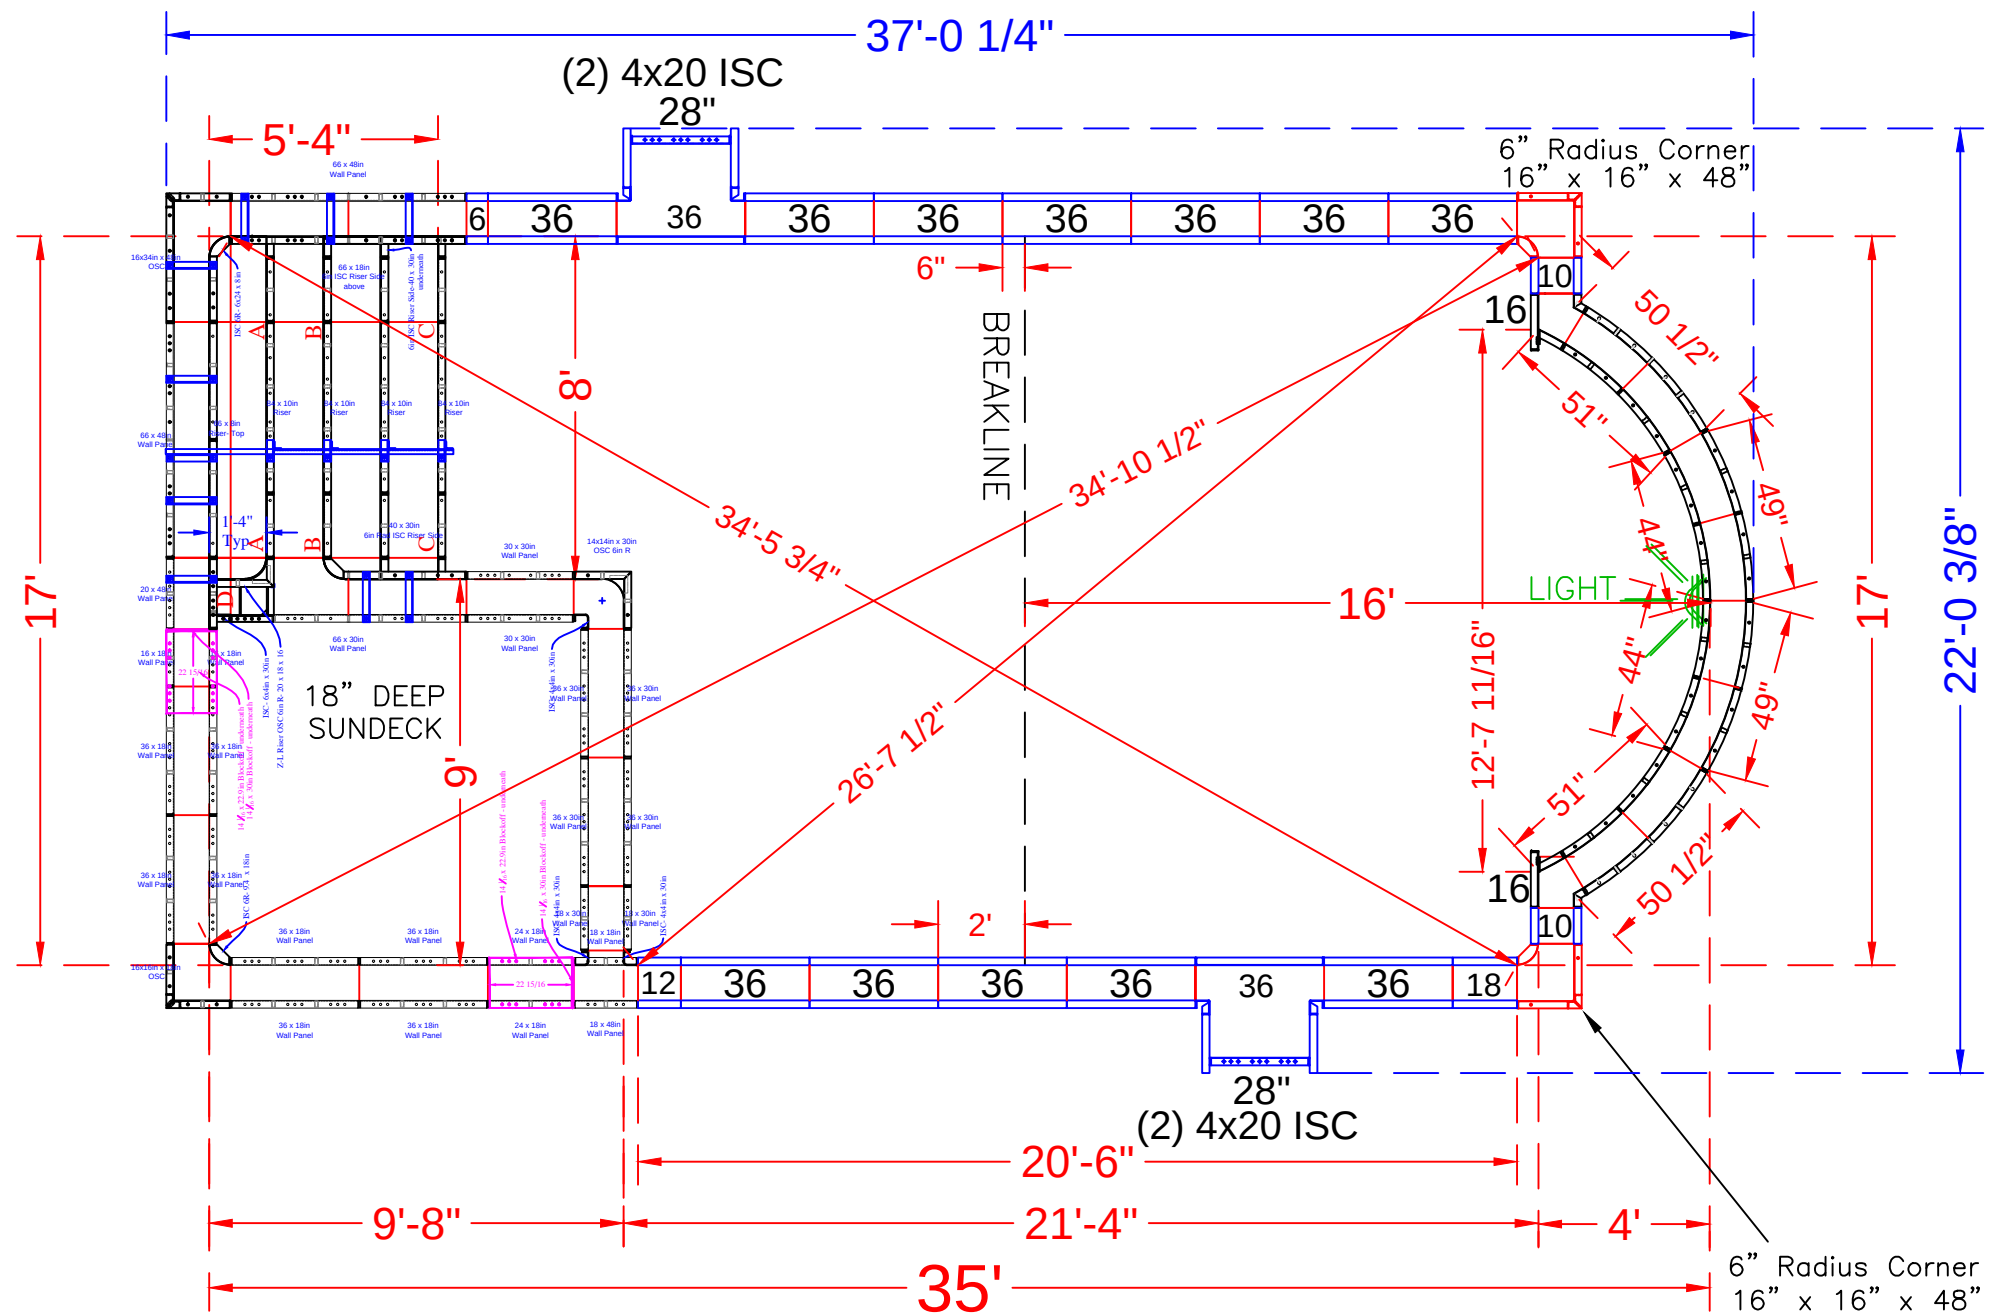

NOTE: SEE CONSTRUCTION PLANS FOR POOL LOCATION

POOL PANEL DESCRIPTIONS

QTY.	DESCRIPTION
1	17' Wide Rectangle Sundeck & Step Assembly(Yellow paint)
SEE DETAIL PAGE {	
CORNER PANELS	
2	16" x 16" x 48 w/ Outside Corner-SA (6" Radius)
SKIMMER SIDES {	
4	20" x 4" x 48" Adj Offset Hinged ISC (Pilaster)
POOL ROMAN END ASSEMBLY	
2	49" x 48" 94" Radius Outside Panel
2	44" x 48" 84" Radius Inside Panel
2	51" x 48" 84" Radius Panel
2	50 1/2" x 4" x 48" - 94" Radius / Outside
STRAIGHT PANELS	
2	6" x 48" Panel-SA
4	10" x 48" Panel-SA
2	12" x 48" Panel-SA
2	16" x 48" Panel-SA
2	18" x 48" Panel-SA
2	28" x 48" Panel-SA
26	36 x 48" Panel-SA

THOMPSON - 12 Wycklow Drive

17' x 35' - 10" Concrete Wall - Majesty
w/ Interior Vinyl Covered Step & Sun Deck Combo
Pool Perimeter = 98' Pool Area = 563 S.F.
Approximate Pool Gallons: 15,200 Gallons

Concrete Yards

- Pool Walls & Steps: 18.5 yards (17.3 exact)

PANEL LAYOUT

JOB #: 555490
DATE: 12-12-2019
DRAWN BY: SA


REVISIONS



SEASONAL WORLD
WE BUILD BACKYARDS!

9	Parapet Brackets - 10in Wall
1	Parapet Brackets - 64in Wall
2	26" Full Wall Tie "A"- 2nd Top Rise
2	42" Full Wall Tie "B"- 3rd Top Rise
2	74" Full Wall Tie "C"- Bottom Rise
1	115 3/4" Wall Tie "D"- Bottom Wall


STEP TIES:

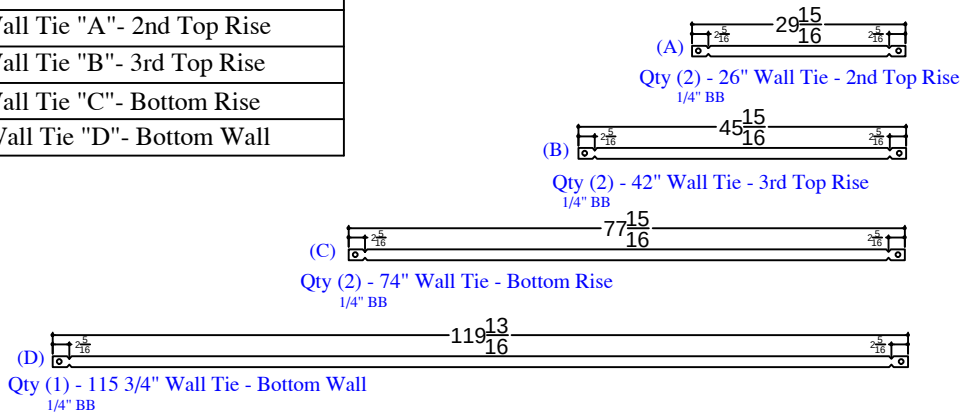

QTY	DESCRIPTION
1	16in x 34in OSC x 48in
1	14in x 14in OSC 6in Rad. x 30in
1	16in x 16in OSC x 18in
1	6in x 24in ISC 6in R Riser x 8in - Top
1	66in x 8in Riser Panel - Top
1	20in x 16in x 18in Z-L Riser OSC 6in R
1	66in x 18in 6in ISC Riser Side
1	40in x 30in 6in ISC Riser Side
1	40in x 30in 6in Rad ISC Riser Side
4	84in x 10in Riser Panel
2	14 1/6in x 22.9in Blockoff
2	14 1/6in x 30in Blockoff

QTY	DESCRIPTION
1	18in x 48in Wall Panel
1	20in x 48in Wall Panel
2	66in x 48in Wall Panel
2	18in x 30in Wall Panel
2	30in x 30in Wall Panel
4	36in x 30in Wall Panel
1	66in x 30in Wall Panel
2	16in x 18in Wall Panel
1	18in x 18in Wall Panel
2	24in x 18in Wall Panel
8	36in x 18in Wall Panel
3	4in x 4in ISC x 30in
1	6in x 4in ISC x 30in
1	9.4in ISC 6in Rad. x 18in

NOTE: Panels are painted yellow

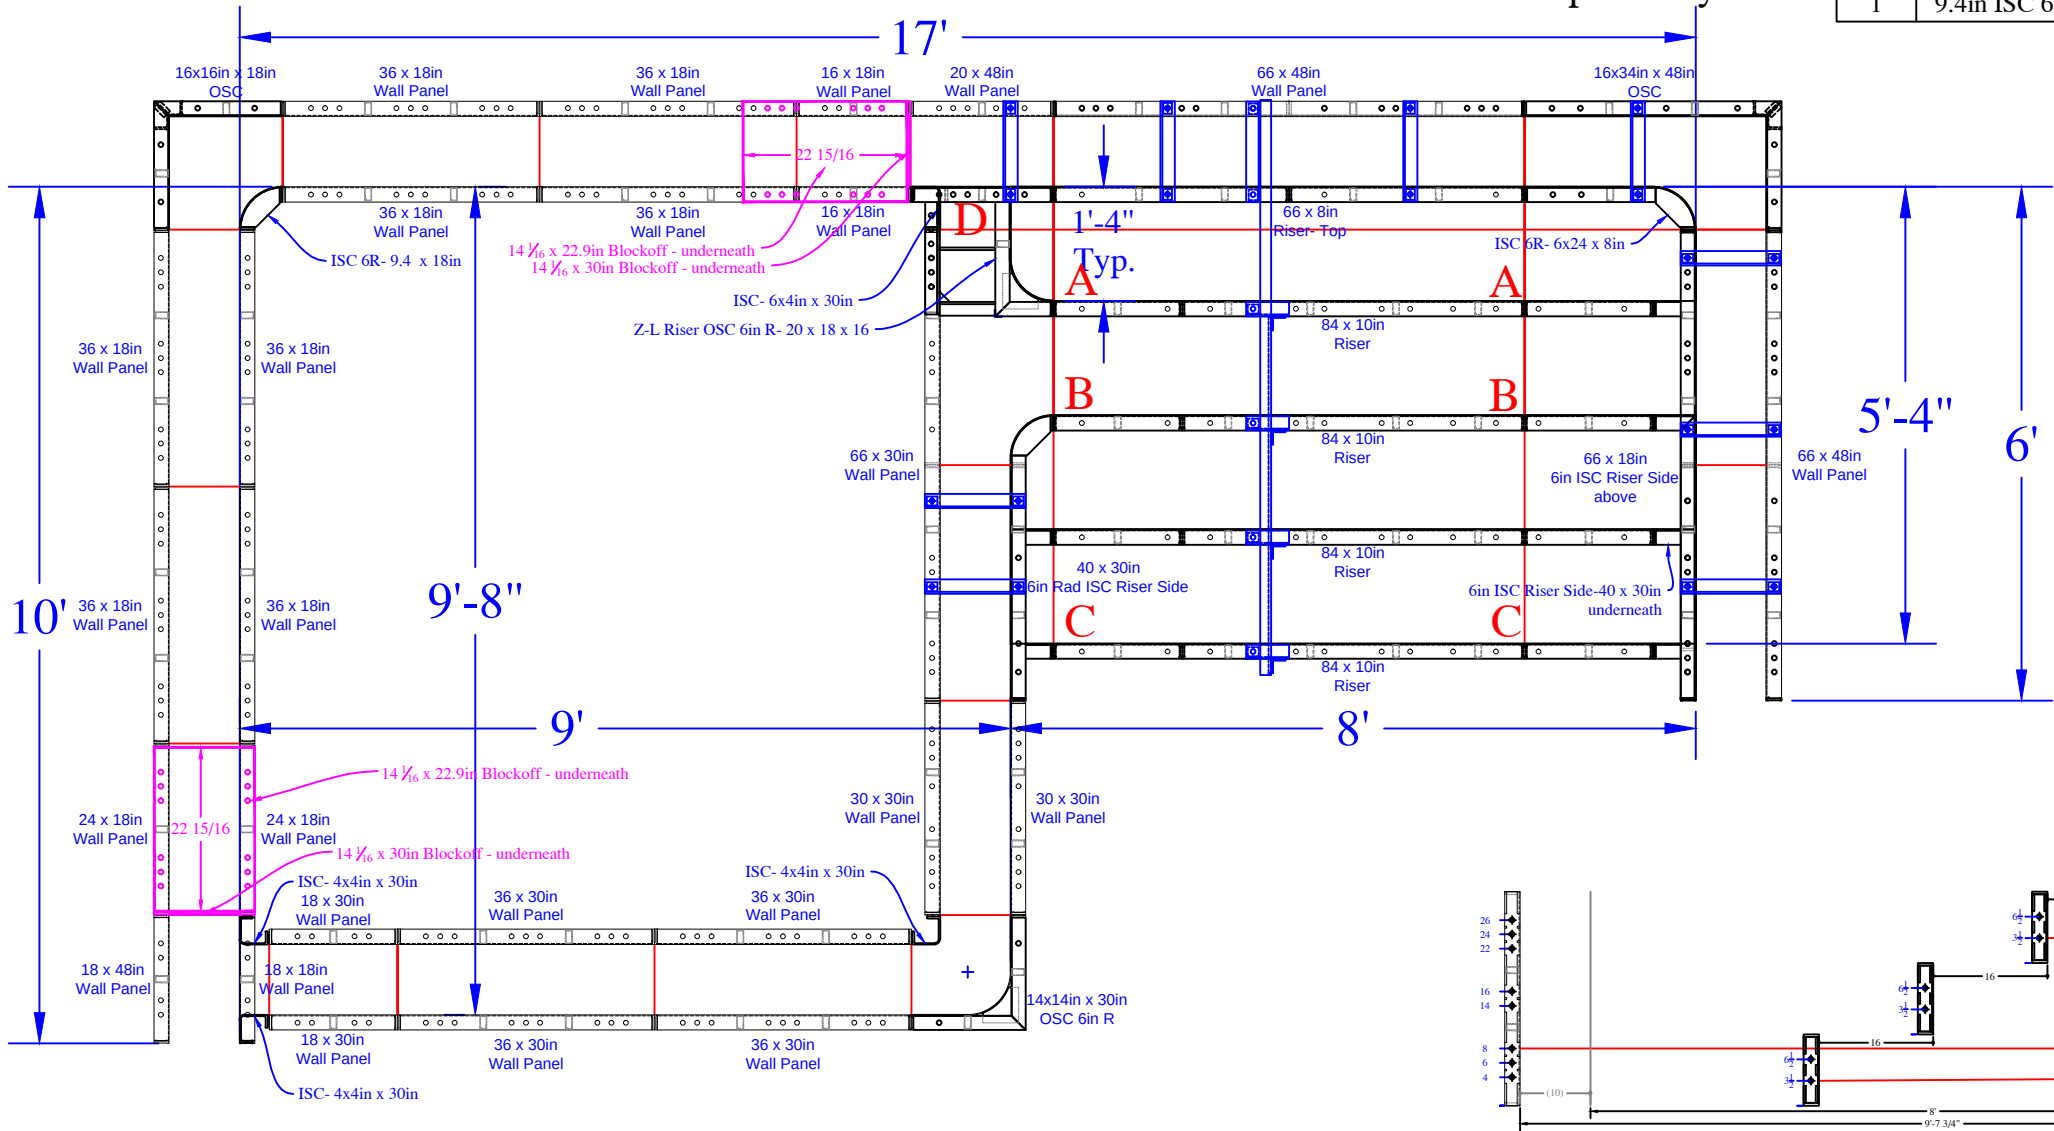

SEASONAL WORLD	
DWG BY: SA	SCALE:
DATE: 12/12/19	PAGE:

SUNDECK DETAIL

THOMPSON - 12 Wycklow Drive
Concrete Yards:18.5 yards (17.3 exact)