




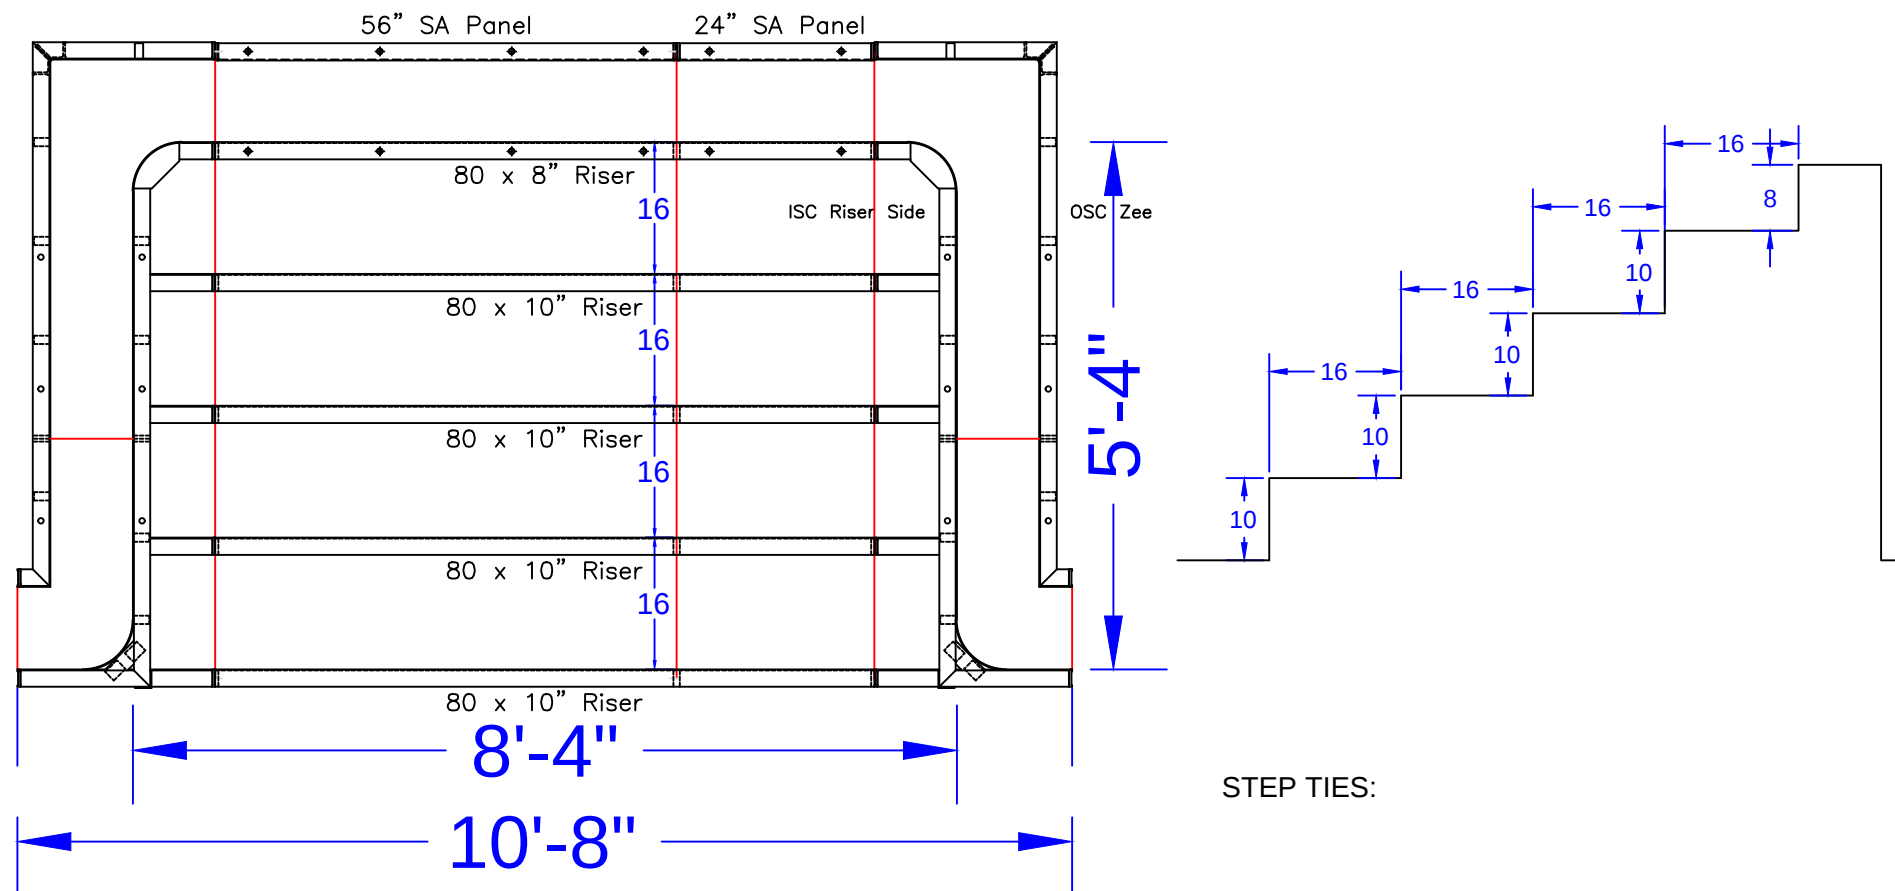

STEP TIES:

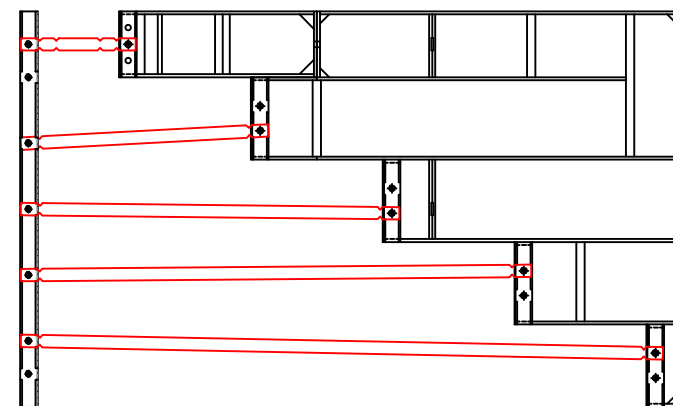

8'-4" x 5'-4" Outside End Step - 6" Radius Corners

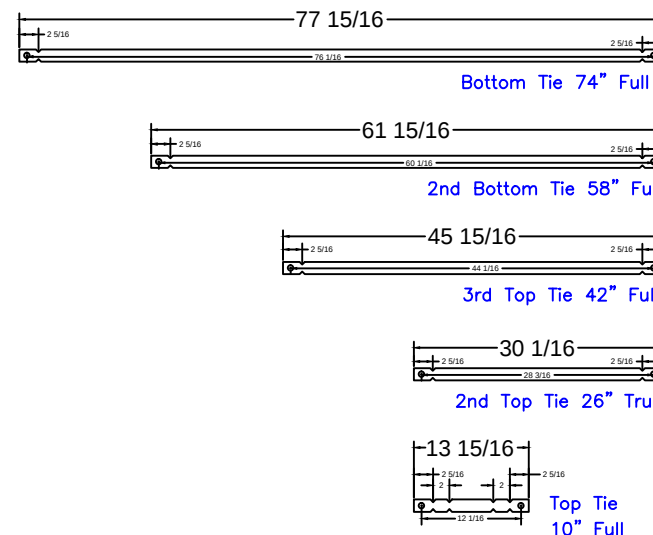

8'-4" Step

Qty(4)

Qty(2)

Qty(2)

Qty(2)

Qty(12)

STEP PANEL DESCRIPTIONS

QTY.	DESCRIPTION
4	80 x 10 Risers
1	80 x 8 Top Riser
1	24 x 48 SA Panel
1	56 x 48 SA Panel-Back Wall
2	4 x 64 x 20 x 48 OSC Zee Panel
2	10 x 64 x 14 x 48 ISC Riser Sides

TIERNEY - 24 Tuxedo Court

20' x 40' - 10" Concrete Wall

w/ 8'-4" x 5'-4" Vinyl Covered Steps

Pool Perimeter = 129'

Pool Area = 845 S. F.

Approximate Gallons of Pool: 24,200 Gallons

Concrete Yards

- Pool Walls & Steps: 22 yards

STEP DETAIL

JOB #: 991454

DATE: 12-3-2021

SCALE: 1' = 1/8 "

DRAWN BY: SA



SEASONAL WORLD
WE BUILD BACKYARDS!