

NODE POINT MEASUREMENTS

C-D = 20'-5"
C-E = 24'-9"
C-F = 26'-6"
C-G = 16'-10"
C-H = 9'-2"
C-I = 12'-10"
C-J = 23'-0"
C-K = 29'-8"
C-L = 19'-10"

D-E = 7'-0"
D-F = 6'-11"
D-G = 9'-7"
D-H = 21'-2"
D-I = 29'-10"
D-J = 27'-7"
D-K = 14'-3"
D-L = 18'-1"
E-F = 10'-1"
E-G = 16'-7"
E-H = 27'-4"
E-I = 35'-7"
E-J = 34'-7"
E-K = 18'-11"
E-L = 15'-10"

F-G = 12'-0"
F-H = 25'-6"
F-I = 34'-5"
F-J = 28'-8"
F-K = 8'-11"
F-L = 24'-6"

G-H = 13'-8"
G-I = 22'-7"
G-J = 18'-0"
G-K = 12'-11"
G-L = 23'-11"

H-I = 8'-11"
H-J = 13'-10"
H-K = 25'-10"
H-L = 27'-2"


I-J = 17'-2"
I-K = 34'-6"
I-L = 32'-8"

J-K = 24'-4"
J-L = 39'-2"

K-L = 32'-5"

RADII MEASUREMENTS

C = 8' RADIUS
D = 11' RADIUS
E = 4' RADIUS
F = 4' RADIUS
G = 8' RADIUS
H = 4' RADIUS
I = 4'-10" RADIUS
J = 9'-10" RADIUS
K = 4'-10" RADIUS

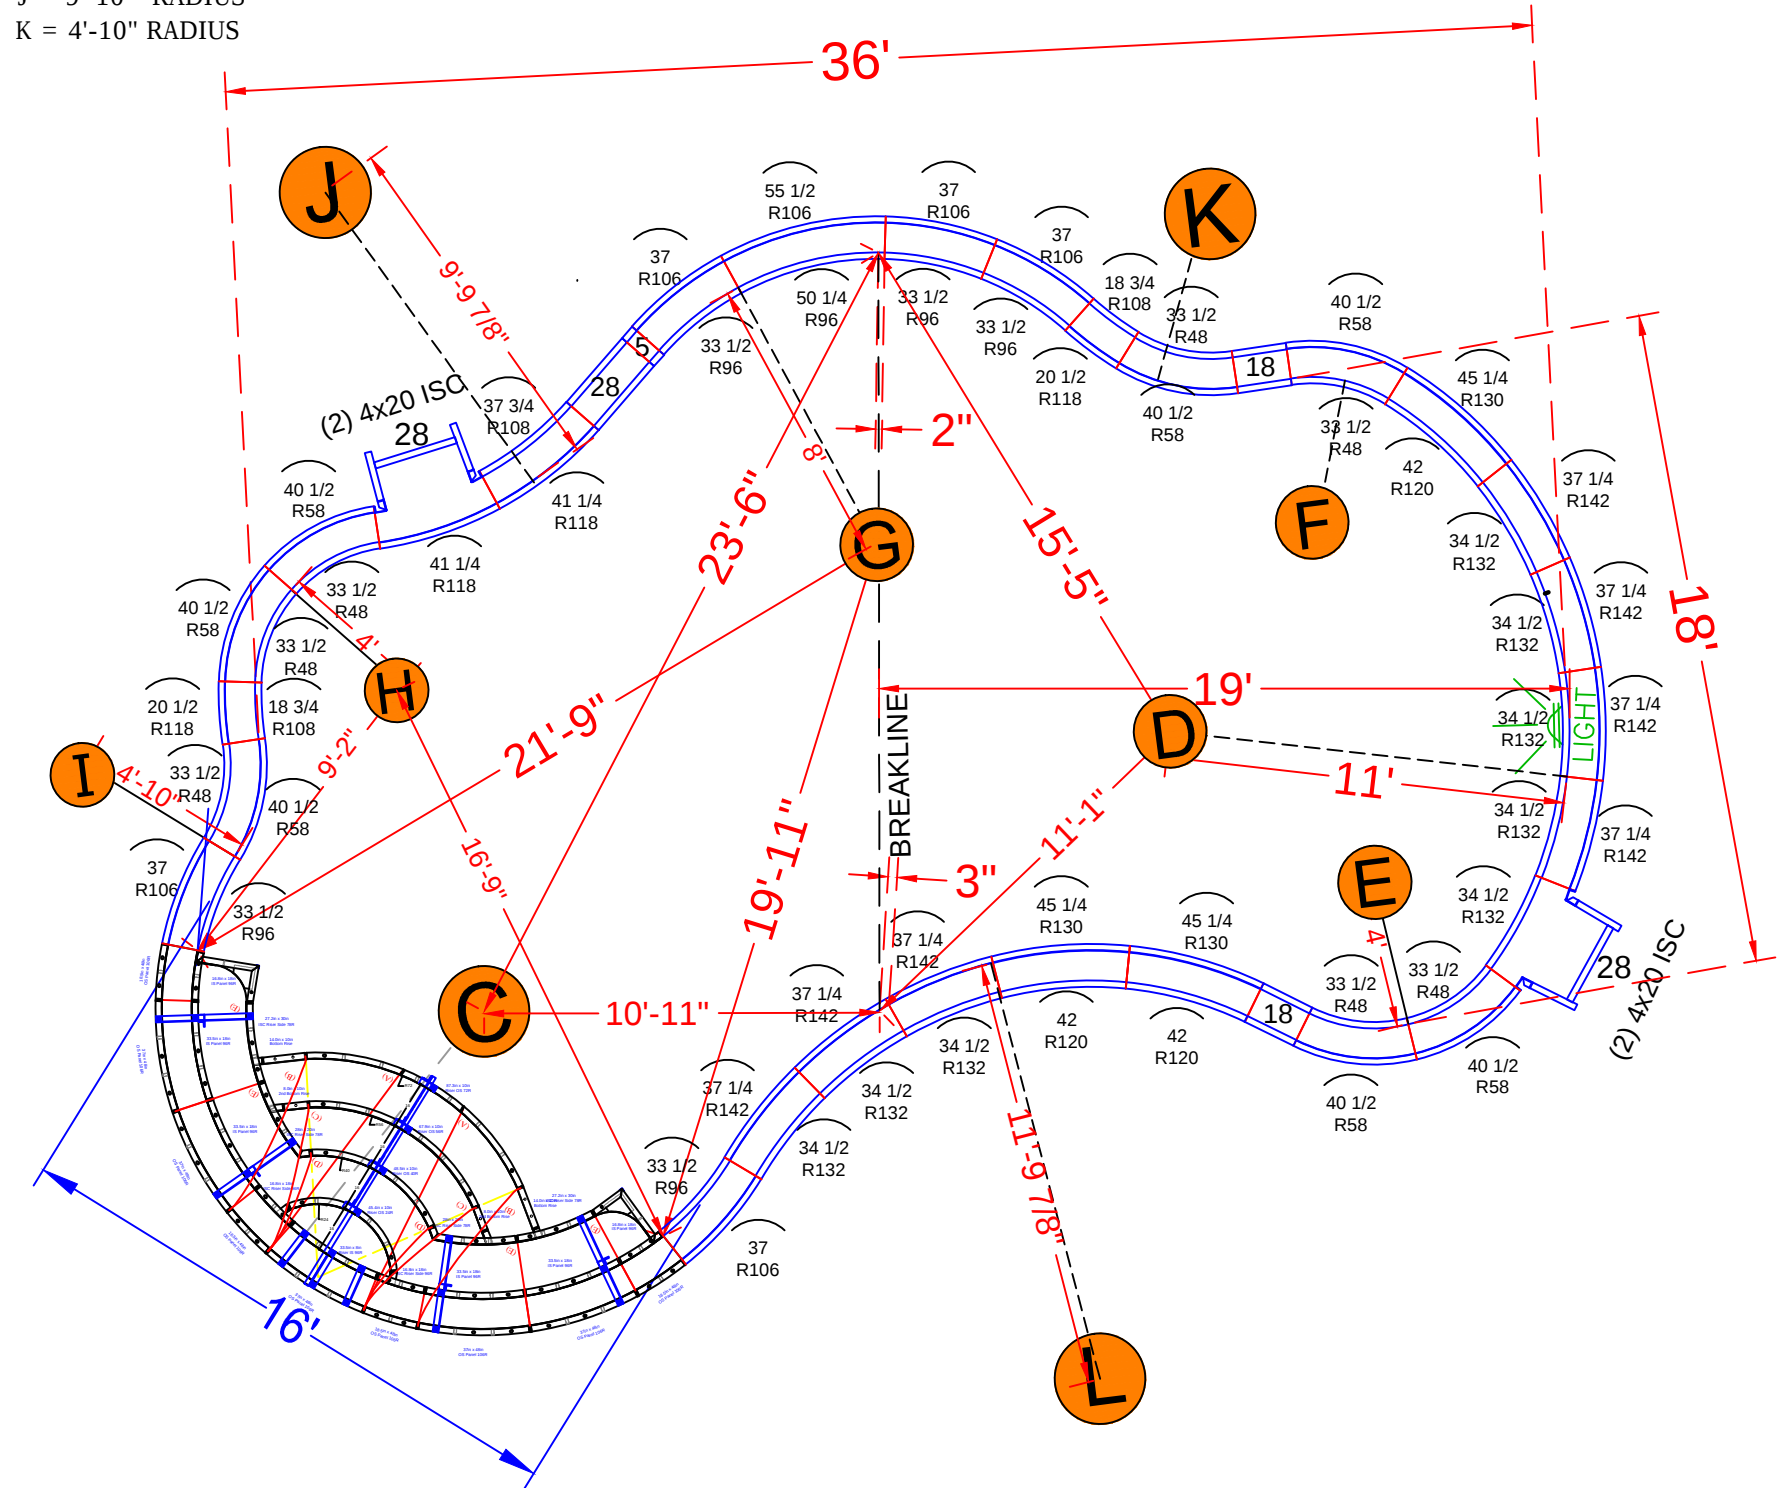

NOTE: SEE CONSTRUCTION PLANS FOR POOL LOCATION

POOL PANEL DESCRIPTIONS

QTY.	DESCRIPTION
1	8' Radius Step & Bench Assembly
4	4" x 20" x 48" Adj Offset Hinged ISC (Pilaster)
STRAIGHT PANELS	
2	5" x 48" Straight
4	18" x 48" Straight
4	28" x 48" Straight
RADIUS PANELS	
7	33 1/2" x 48" - 48" Radius Panel
7	40 1/2" x 48" - 58" Radius Panel
5	33 1/2" x 48" - 96" IS Radius Panel
5	37" x 48" - 106" OS Radius Panel
1	37 3/4" x 48" - 108" Radius Panel
2	41 1/4" x 48" - 118" Radius Panel
1	50 1/4" x 48" - 96" IS Radius Panel
1	55 1/2" x 48" - 106" OS Radius Panel
2	18 3/4" x 48" - 108" Radius IS Panel
2	20 1/2" x 48" - 118" Radius OS Panel
3	42" x 48" - 120" Radius Panel
3	45 1/4" x 48" - 130" Radius Panel
8	34 1/2" x 48" - 132" Radius Panel
7	37 1/4" x 48" - 142" Radius Panel

TOBAR - 340 Cottonwood Drive


18' x 40' - 10" Concrete Wall - Freeform
w/ Interior Vinyl Covered Steps / Bench
Pool Perimeter = 109 Ln. Ft.
Pool Area = 697 Sq.Ft.
Approximate Pool Gallons: 21,900 Gallons
Concrete Yards
- Pool Walls & Sundeck: 19.5 yards (18.4 exact)

PANEL LAYOUT

JOB #: 555439
DATE: 10-24-2019
DRAWN BY: SA

REVISIONS



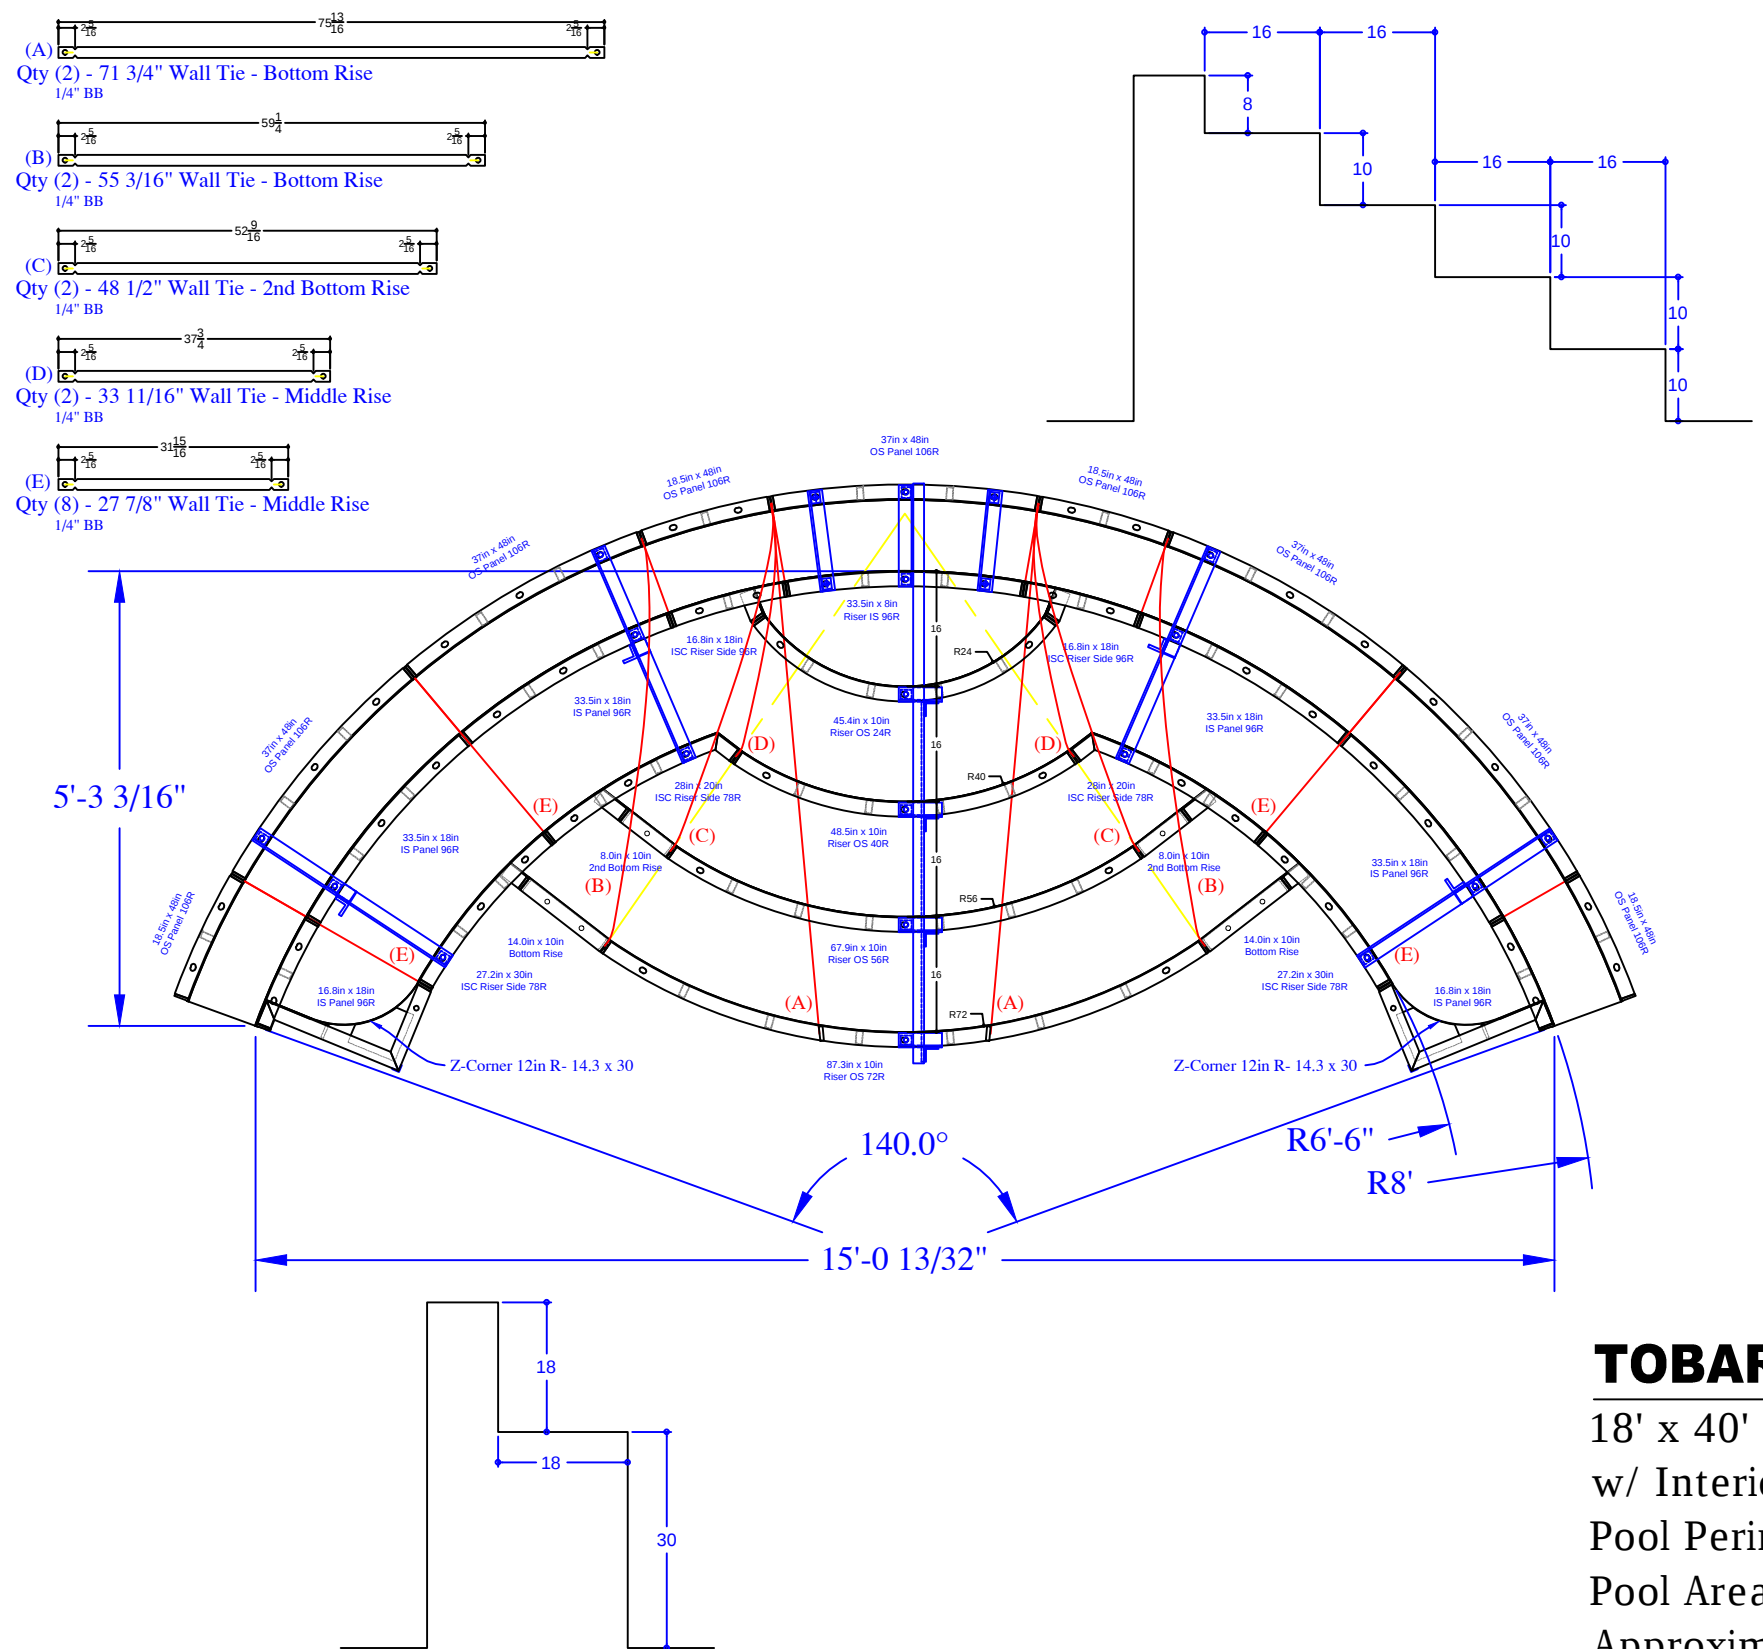

QTY	DESCRIPTION
4	18.5in x 48in OS Panel 106R
5	37in x 48in OS Panel 106R
2	16.8in x 18in IS Panel 96R
4	33.5in x 18in IS Panel 96R
1	33.5in x 8in Riser IS 96R - Top
2	16.8in x 18in ISC Riser Side IS 96R
2	28in x 20in ISC Riser Side IS 78R
2	27.2in x 30in ISC Riser Side IS 78R
2	14.3in x 30in Z Corner 12in R
2	8in x 10in Riser
2	14in x 10in Riser
1	45.4in x 10in Riser OS 24R- 2nd Top Rise
1	48.5in x 10in Riser OS 40R- Middle Rise
1	67.9in x 10in Riser OS 56R- 2nd Bottom
1	87.3in x 10in Riser OS 72R- Bottom Rise
2	Parapet Brackets - 10in Wall
4	Parapet Brackets - 18in Bench
1	Parapet Brackets - 64in Step
2	##### Wall Tie "A"- Bottom Rise
2	##### Wall Tie "B"- Bottom Rise
2	##### Wall Tie "C"- 2nd Bottom Rise
2	##### Wall Tie "D"- Middle Rise
8	##### Wall Tie "E"- Bench

TOBAR - 340 Cottonwood Drive
18' x 40' - 10" Concrete Wall - Freeform
w/ Interior Vinyl Covered Steps / Bench
Pool Perimeter = 109 Ln. Ft.
Pool Area = 697 Sq.Ft.
Approximate Pool Gallons: 21,900 Gallons
Concrete Yards
- Pool Walls & Sundeck: 19.5 yards (18.4 exact)

REVISION/NOTES	SEASONAL WORLD		STEP&BENCH-DETAIL
	DWG BY: SA	SCALE:	
	DATE:	PAGE:	