

DEPTH DETAIL


BUYER SIGNOFF

By signing below, Buyer states that he/she has reviewed all items that are detailed on this Pool Layout Plan. Buyer further acknowledges that the manner in which all depths are showcased is approved along with location and placement of all specified items as detailed herein. This Pool Layout Plan requires a signature from Management for it to be valid and accepted by Seasonal World. Seasonal World reserves the right to alter, amend and/or change anything listed herein. Seasonal World is not responsible for any typographical errors and/or omissions. In the event that a product and/or service is listed on this Pool Layout Plan and it has not been paid for via the Contract or a Contract Addendum, this does not entitle the Buyer to receive said product and/or service. Product and/or service must be purchased and paid for in order for Seasonal World to provide it to the Buyer, unless otherwise specified in writing.


THUS, BY SIGNING BELOW BUYER APPROVES THE POOL LAYOUT PLAN AS DETAILED HEREIN AND BUYER IS IN AGREEMENT WITH THE TERMS AND CONDITIONS AS SET FORTH HEREIN.

X
Buyer(s) Signature Date

X
Seasonal World Management Date

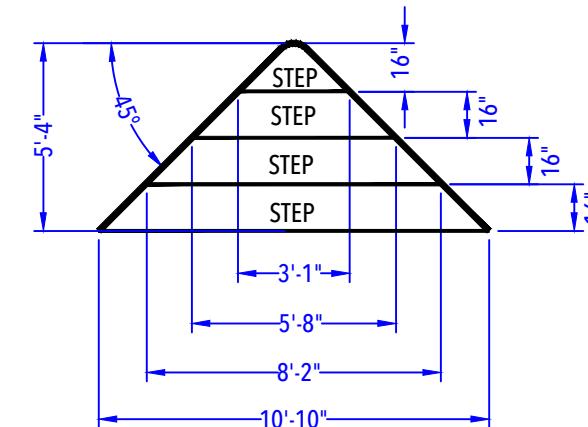

ENTRY STEP DETAIL
(After Concrete & Liner)
N.T.S.

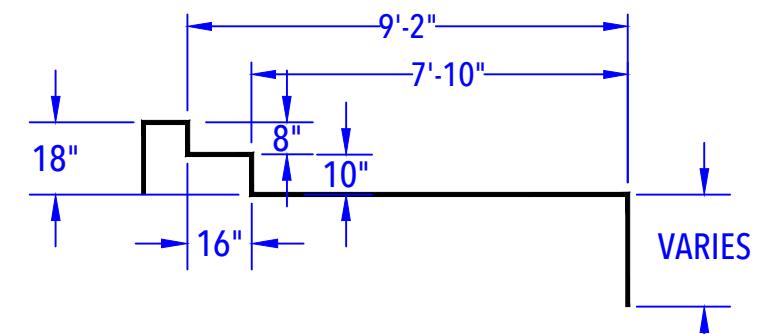

SIDE SUN DECK DETAIL (After Concrete & Liner)

TREMMEL - 91 Southview Terrace North

20' x 40' - 10" Concrete Wall - Rectangle
w/ Vinyl Covered Corner Step & Side Sun Deck
Pool Perimeter = 137 Ln. Ft.
Pool Area = 964 Sq. Ft.
Approximate Pool Capacity: 37,700 Gallons

POOL LAYOUT PLAN				
POOL TYPE: CONCRETE / VINYL				
CONTRACT #: 2020-1135				
DATE: 11-20-20				
SCALE: 1/8" = 1'-0"				
DRAWN BY: JP				
NO.	REVISION	DATE		
1	Pool moved to 6ft to center Sundeck w/ house per M/O	12-5-20	YK	



SEASONAL WORLD

WE BUILD BACKYARDS!



SEASONAL WORLD WE BUILD BACKYARDS!