


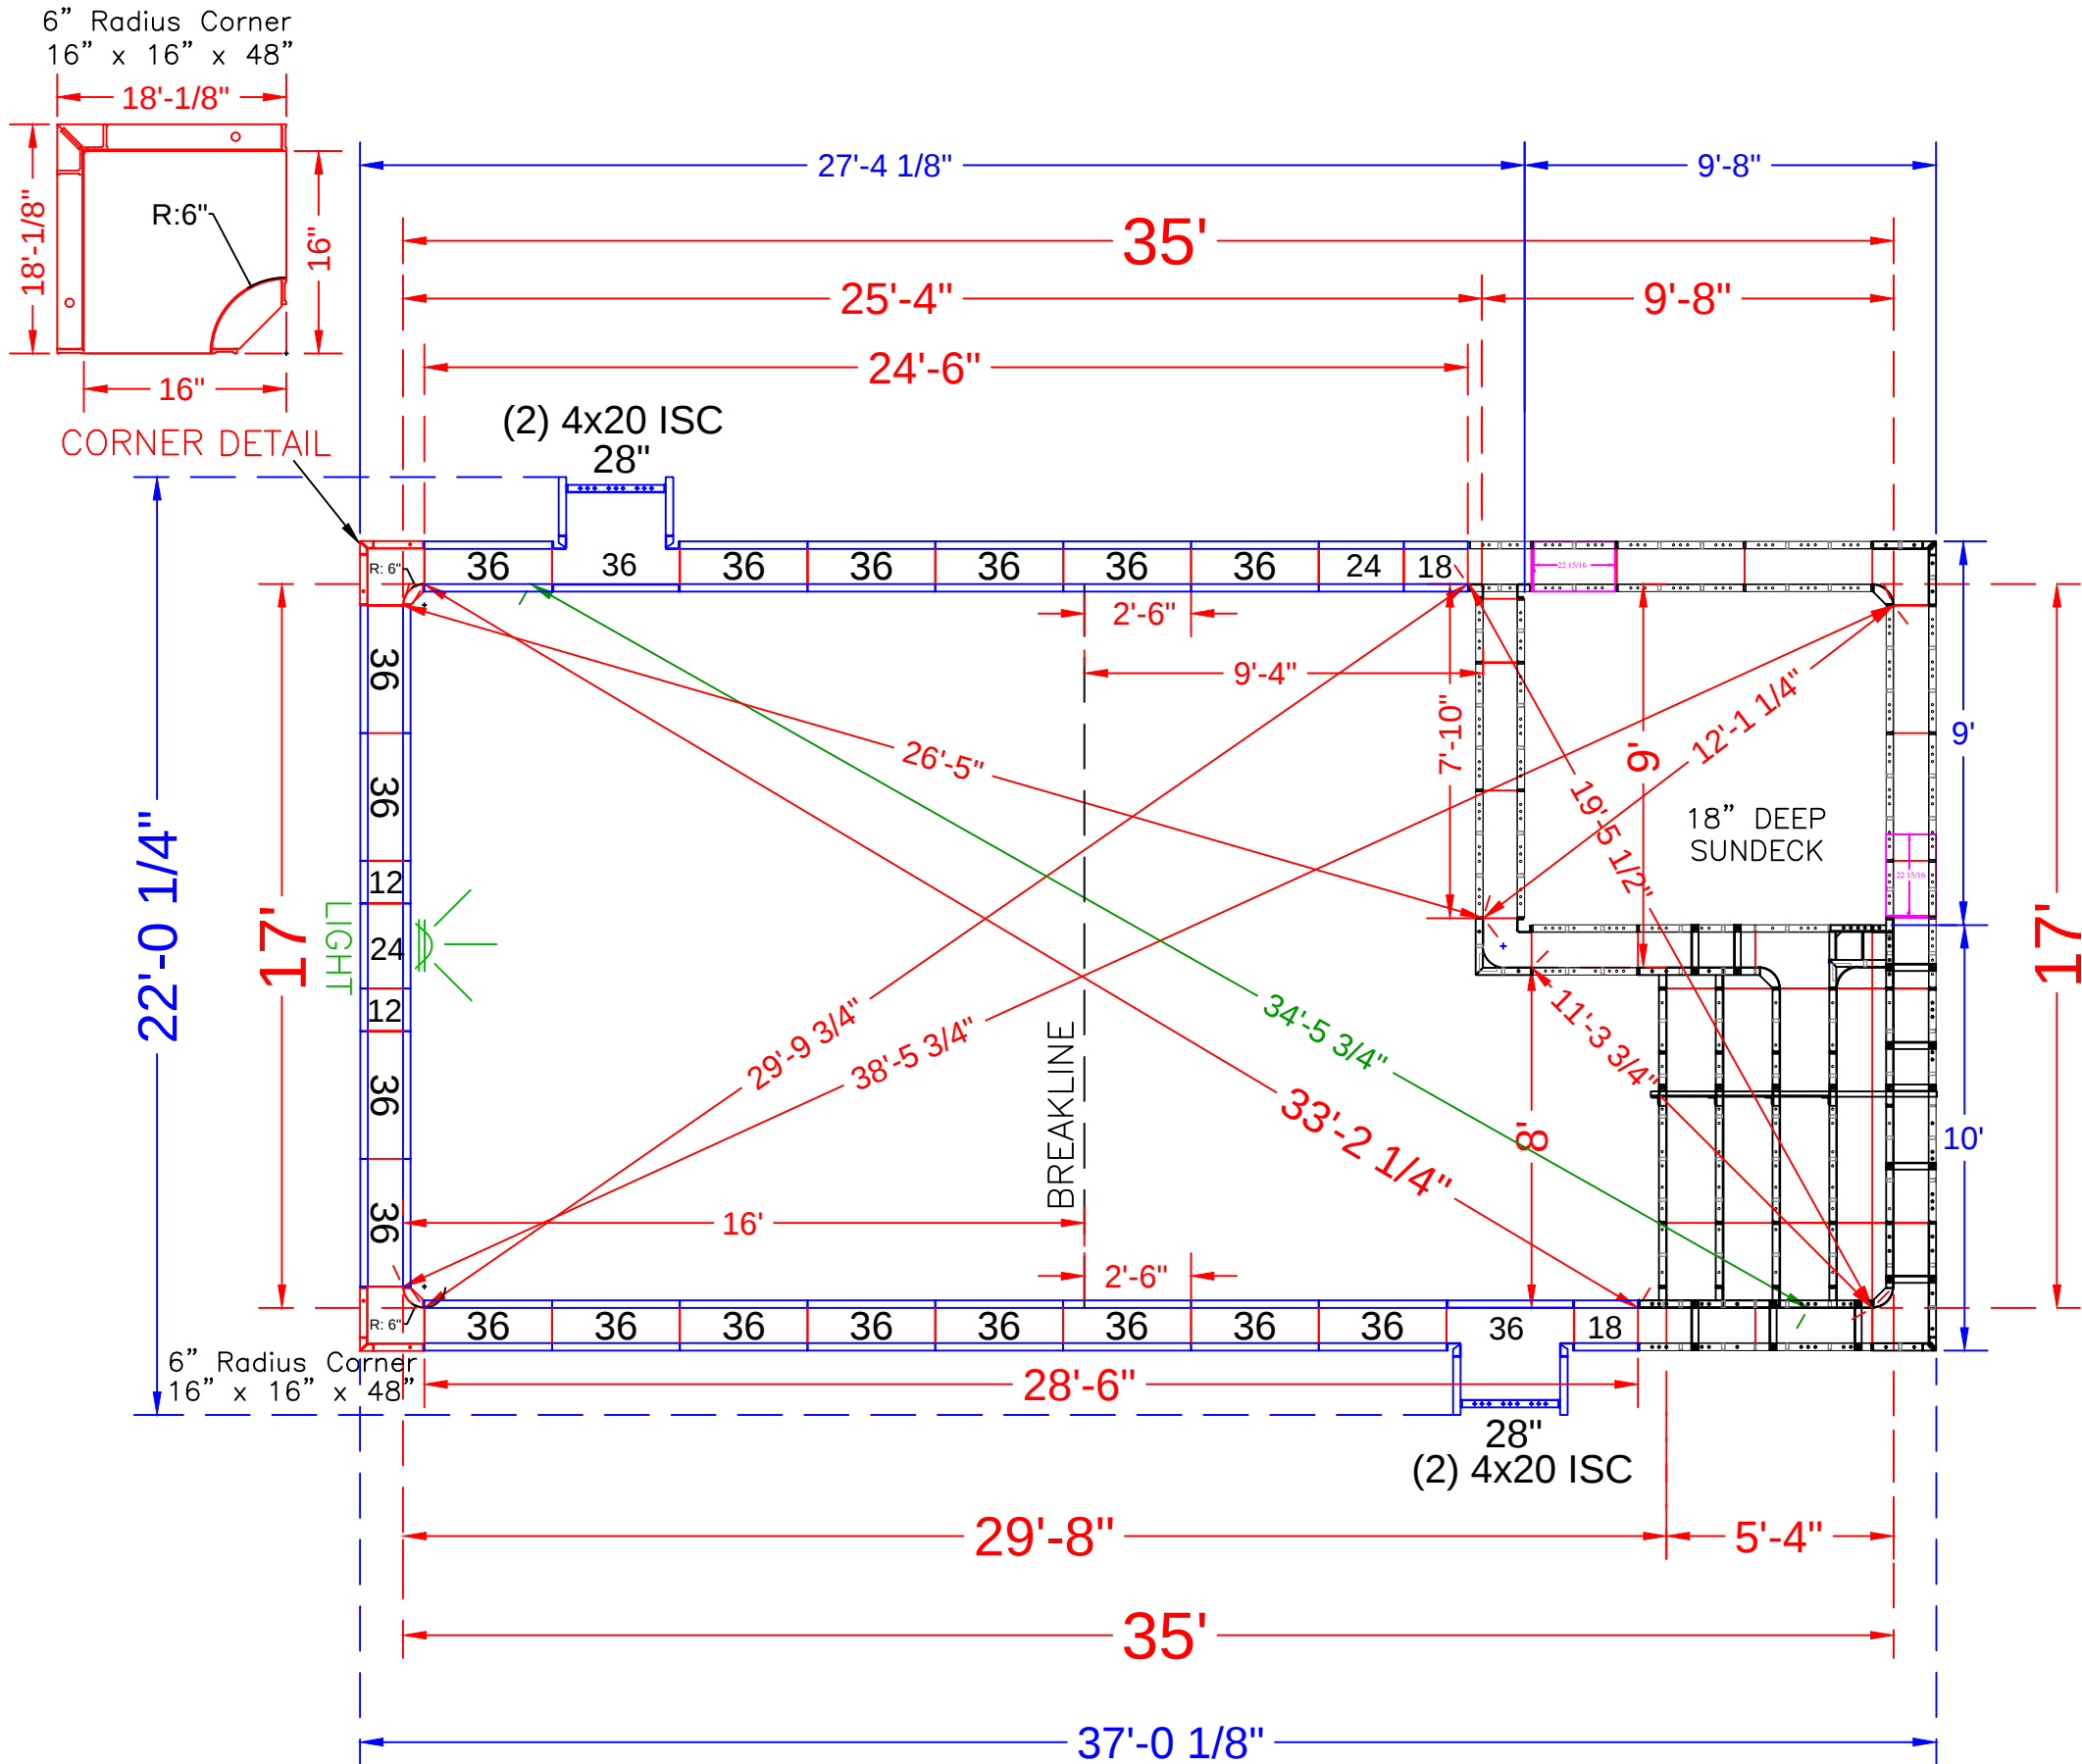

NOTE: SEE CONSTRUCTION PLANS FOR POOL LOCATION

TRIANO - 14 Winfield Drive

17' x 35' - Concrete / Vinyl - Majesty
w/ Sun Deck & Entry Step Combo
Pool Perimeter: 103'
Pool Area: 596 S.F.
Approximate Pool Gallons: 16,173 Gallons
Concrete Yards
- Pool Walls & Steps: 19 Yards

PANEL LAYOUT

JOB #: 2024-1424
DATE: 3-25-2024
DRAWN BY: SA

REVISIONS

Table with 2 columns: QTY., DESCRIPTION. Includes POOL PANEL DESCRIPTIONS, CORNER PANELS, STRAIGHT PANELS, SKIMMER SIDES, and SKIMMERS.



