


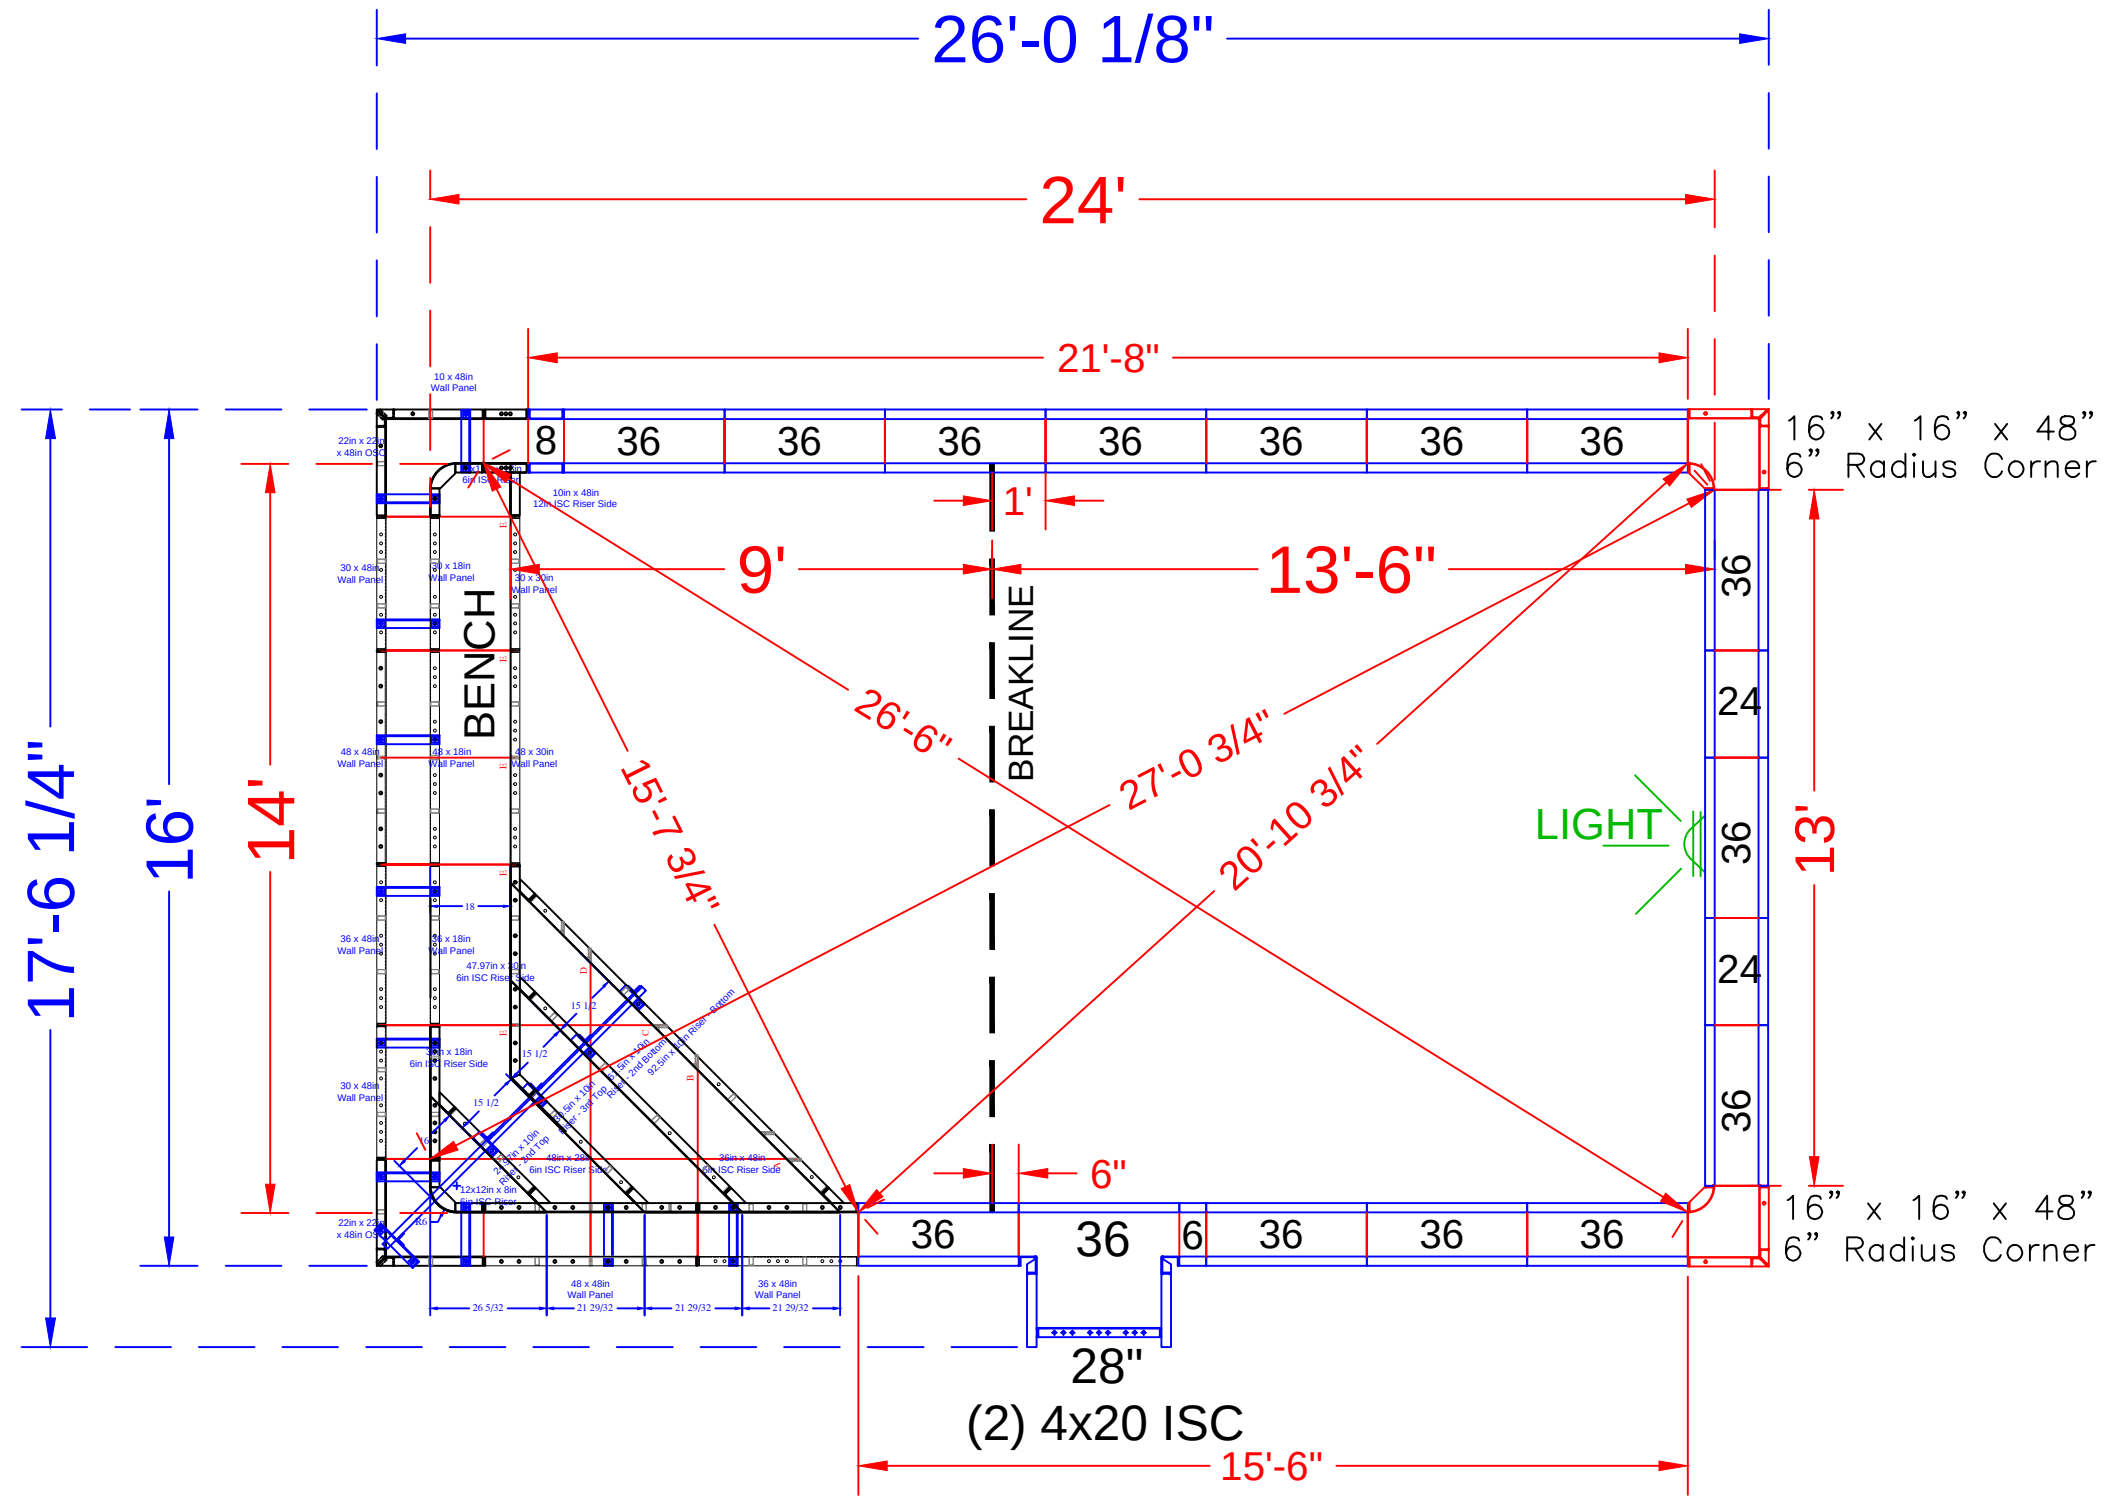

*NOTE: SEE CONSTRUCTION PLAN FOR POOL LOCATION

POOL PANEL DESCRIPTIONS	
QTY.	DESCRIPTION
1	14' Wide Corner Step w/ Bench Assembly
CORNER PANELS	
2	16" x 16" x 48 w/ Outside Corner-SA (6" Radius)
SKIMMER SIDES {	
4	20" x 4" x 48" Adj Offset Hinged ISC (Pilaster)
STRAIGHT PANELS	
2	6" x 48" Panel-SA
2	8" x 48" Panel-SA
4	24" x 48" Panel-SA
SKIMMERS {	
1	28" x 48" Panel-SA
29	36" x 48" Panel-SA

TROFA - 215 Jaehnel Parkway

14' x 24' - Concrete / Vinyl - Rectangle
w/ Corner Step & Bench Combo
Pool Perimeter: 75 Ln. Ft.
Pool Area: 336 Sq.Ft.
Approximate Pool Gallons: 9,913 Gallons

Concrete Yards
- Pool Walls: 15 Yards

PANEL LAYOUT			
JOB #: 556022 DATE: 8-16-2024 DRAWN BY: SA			
	REVISIONS		



SEASONAL WORLD
WE BUILD BACKYARDS!

Qty (1) - 89 13/16" Wall Tie - Bottom Sides
1 1/2" BB One Side; 1/4" BB other Side


Qty (1) - 41 13/16" Wall Tie - Bottom Middle
1 1/2" BB One Side; 1/4" BB other Side

Qty (1) - 59 13/16" Wall Tie - Bottom Middle
1 1/2" BB One Side; 1/4" BB other Side

Qty (1) - 65 13/16" Wall Tie - Bottom Middle
1 1/2" BB One Side; 1/4" BB other Side

(E) Qty (10) - 27 7/8" Wall Tie - Bench
1/4" BB

QTY	DESCRIPTION	QTY	DESCRIPTION
1	12x12in x 18in 6R ISC	1	10in x 48in Wall Panel
2	22in x 22in OSC x 48in		
1	12x12in x 8in 6R ISC Riser - Top	2	30in x 48in Wall Panel
1	48in x 28in 6in ISC Riser Side	2	36in x 48in Wall Panel
1	36in x 48in 6in ISC Riser Side	2	48in x 48in Wall Panel
1	47.9in x 30in 6in ISC Riser Side		
1	30in x 18in 6in ISC Riser Side	1	30in x 30in Wall Panel
1	10in x 48in 12in ISC Riser Side		
1	24.9in x 10in - 2nd Top	1	48in x 30in Wall Panel
1	30.5in x 10in - 3rd Top		
1	61.5in x 10in - 2nd Bottom	1	30in x 18in Wall Panel
1	92.5in x 10in - Bottom	1	36in x 18in Wall Panel
		1	48in x 18in Wall Panel
		12	Parapet Brackets - 10in Wall
		1	Parapet Brackets - 62.5in Wall
		1	89 13/16" Wall Tie "A"- Bottom Sides
		1	41 13/16" Wall Tie "B"- Bottom Middle
		1	59 13/16" Wall Tie "C"- Bottom Middle
		1	65 13/16" Wall Tie "D"- Bottom Middle
		11	28" Full Wall Tie "E"- Bench

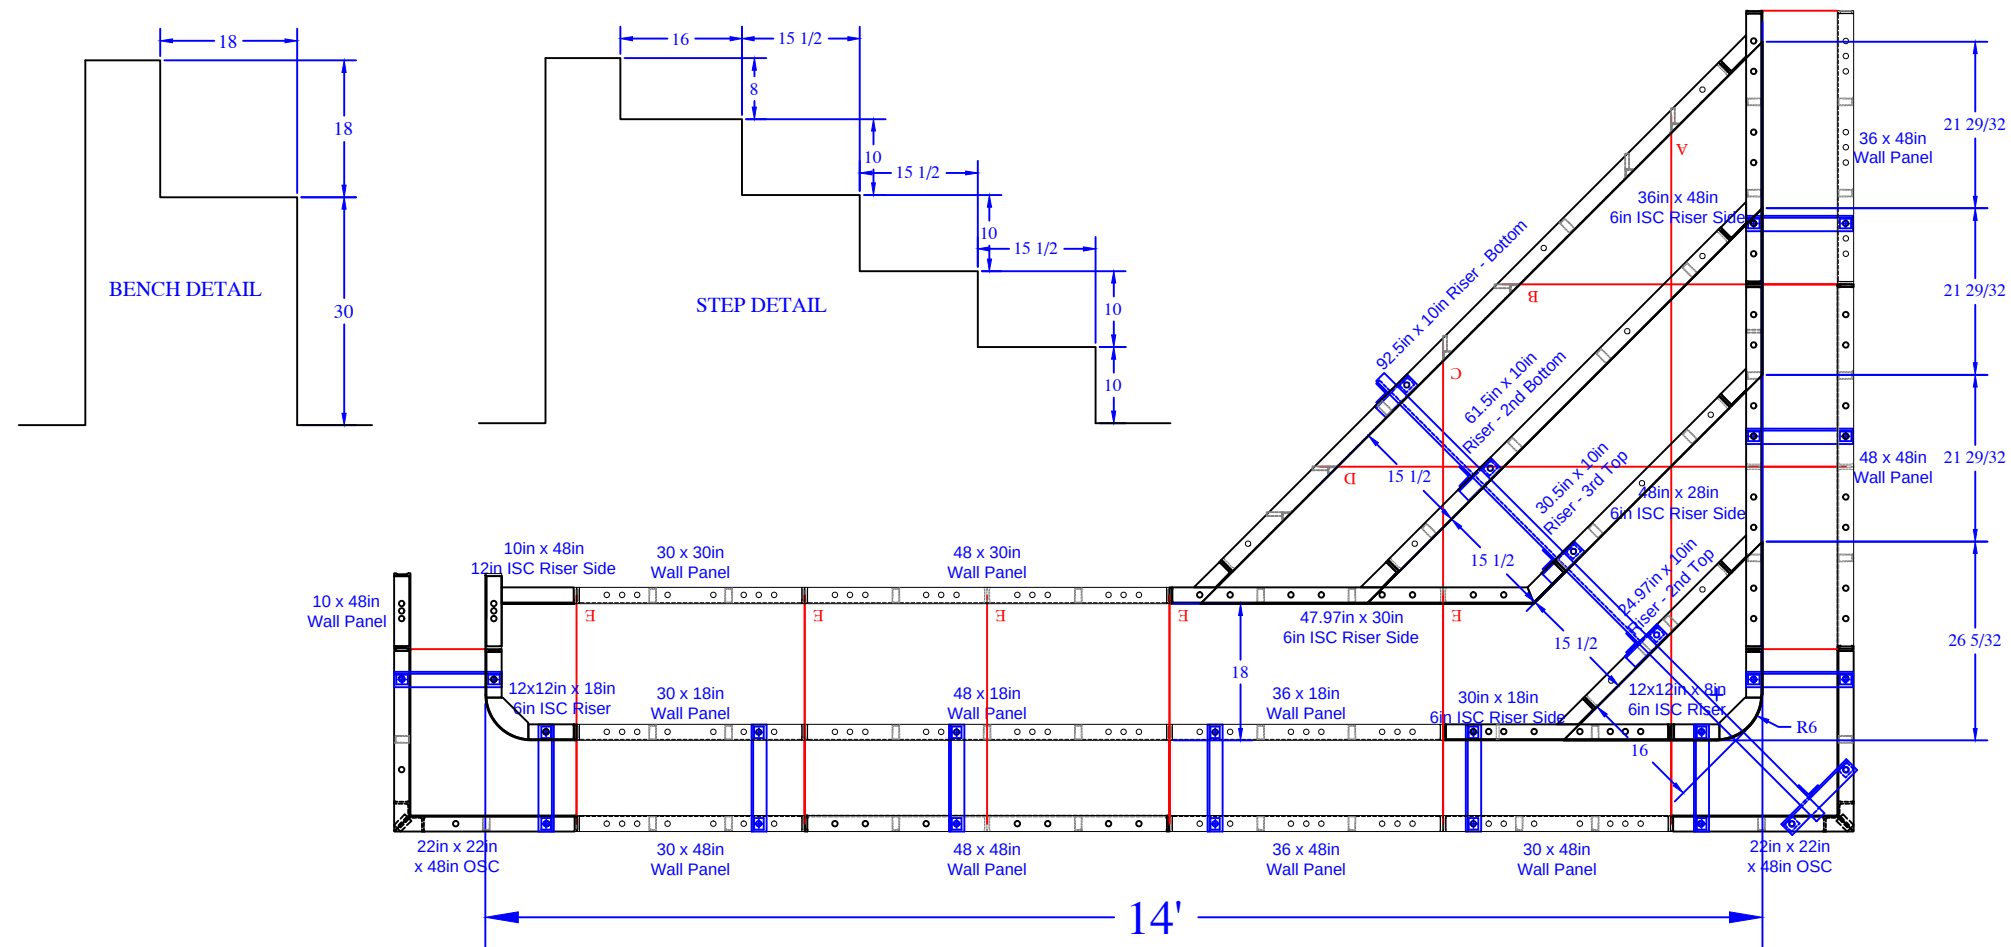

REVISION/NOTES	SEASONAL WOLRD	Concrete Yards - Pool Walls & Steps: 15 Yards	TROFA - 215 Jaehnel Parkway
			STEP& BENCH DETAIL
	DWG BY: SA	SCALE:	
	DATE: 8/16/24	PAGE: 2 of 2	