


NODE POINT MEASUREMENTS		
C-D= 9'-11"	E-F= 15'-6"	J-K= 7'-8"
C-E= 8'-11"	E-G= 30'-4"	J-L= 19'-11"
C-F= 23'-7"	E-H= 25'-4"	J-M= 32'-6"
C-G= 38'-0"	E-I= 25'-5"	J-N= 26'-4"
C-H= 30'-7"	E-J= 20'-3"	J-O= 29'-2"
C-I= 32'-7"	E-K= 23'-11"	J-P= 11'-11"
C-J= 25'-3"	E-L= 22'-10"	
C-K= 26'-5"	E-M= 12'-5"	K-L= 14'-10"
C-L= 19'-10"	E-N= 16'-10"	K-M= 36'-4"
C-M= 13'-10"	E-O= 19'-5"	K-N= 33'-1"
C-N= 25'-3"	E-P= 31'-2"	K-O= 36'-1"
C-O= 27'-7"		K-P= 15'-3"
C-P= 37'-0"	F-G= 14'-10"	
	F-H= 14'-2"	L-M= 33'-2"
D-E= 2'-0"	F-I= 10'-5"	L-N= 37'-10"
D-F= 15'-11"	F-J= 11'-5"	L-O= 40'-9"
D-G= 30'-9"	F-K= 18'-9"	L-P= 30'-0"
D-H= 26'-8"	F-L= 27'-4"	
D-I= 26'-1"	F-M= 25'-8"	M-N= 18'-8"
D-J= 21'-8"	F-N= 15'-2"	M-O= 19'-9"
D-K= 25'-8"	F-O= 17'-11"	M-P= 42'-11"
D-L= 24'-10"	F-P= 18'-0"	
D-M= 10'-10"		N-O= 3'-0"
D-N= 15'-5"	G-H= 14'-0"	N-P= 32'-6"
D-O= 17'-11"	G-I= 6'-0"	
D-P= 32'-3"	G-J= 16'-10"	O-P= 34'-11"
	G-K= 23'-4"	
	G-L= 36'-9"	
	G-M= 40'-2"	
RADII MEASUREMENTS		
G-N= 25'-10"	C= 9'-0"	r
G-O= 27'-7"	D= 6'-0"	r
G-P= 11'-2"	E= 8'-0"	r
	F= 6'-0"	r
H-I= 8'-10"	G= 8'-10"	r
H-J= 5'-5"	H= 6'-0"	r
H-K= 9'-6"	I= 2'-10"	r
H-L= 23'-10"	J= 11'-0"	r
H-M= 37'-5"	K= 4'-0"	r
H-N= 29'-4"	L= 10'-10"	r
H-O= 32'-0"	M= 4'-10"	r
H-P= 6'-7"	N= 8'-10"	r
	O= 11'-10"	r
I-J= 10'-10"	P= 3'-10"	r
I-K= 17'-9"		
I-L= 30'-9"		
I-M= 36'-2"		
I-N= 24'-0"		
I-O= 26'-3"		
I-P= 8'-9"		

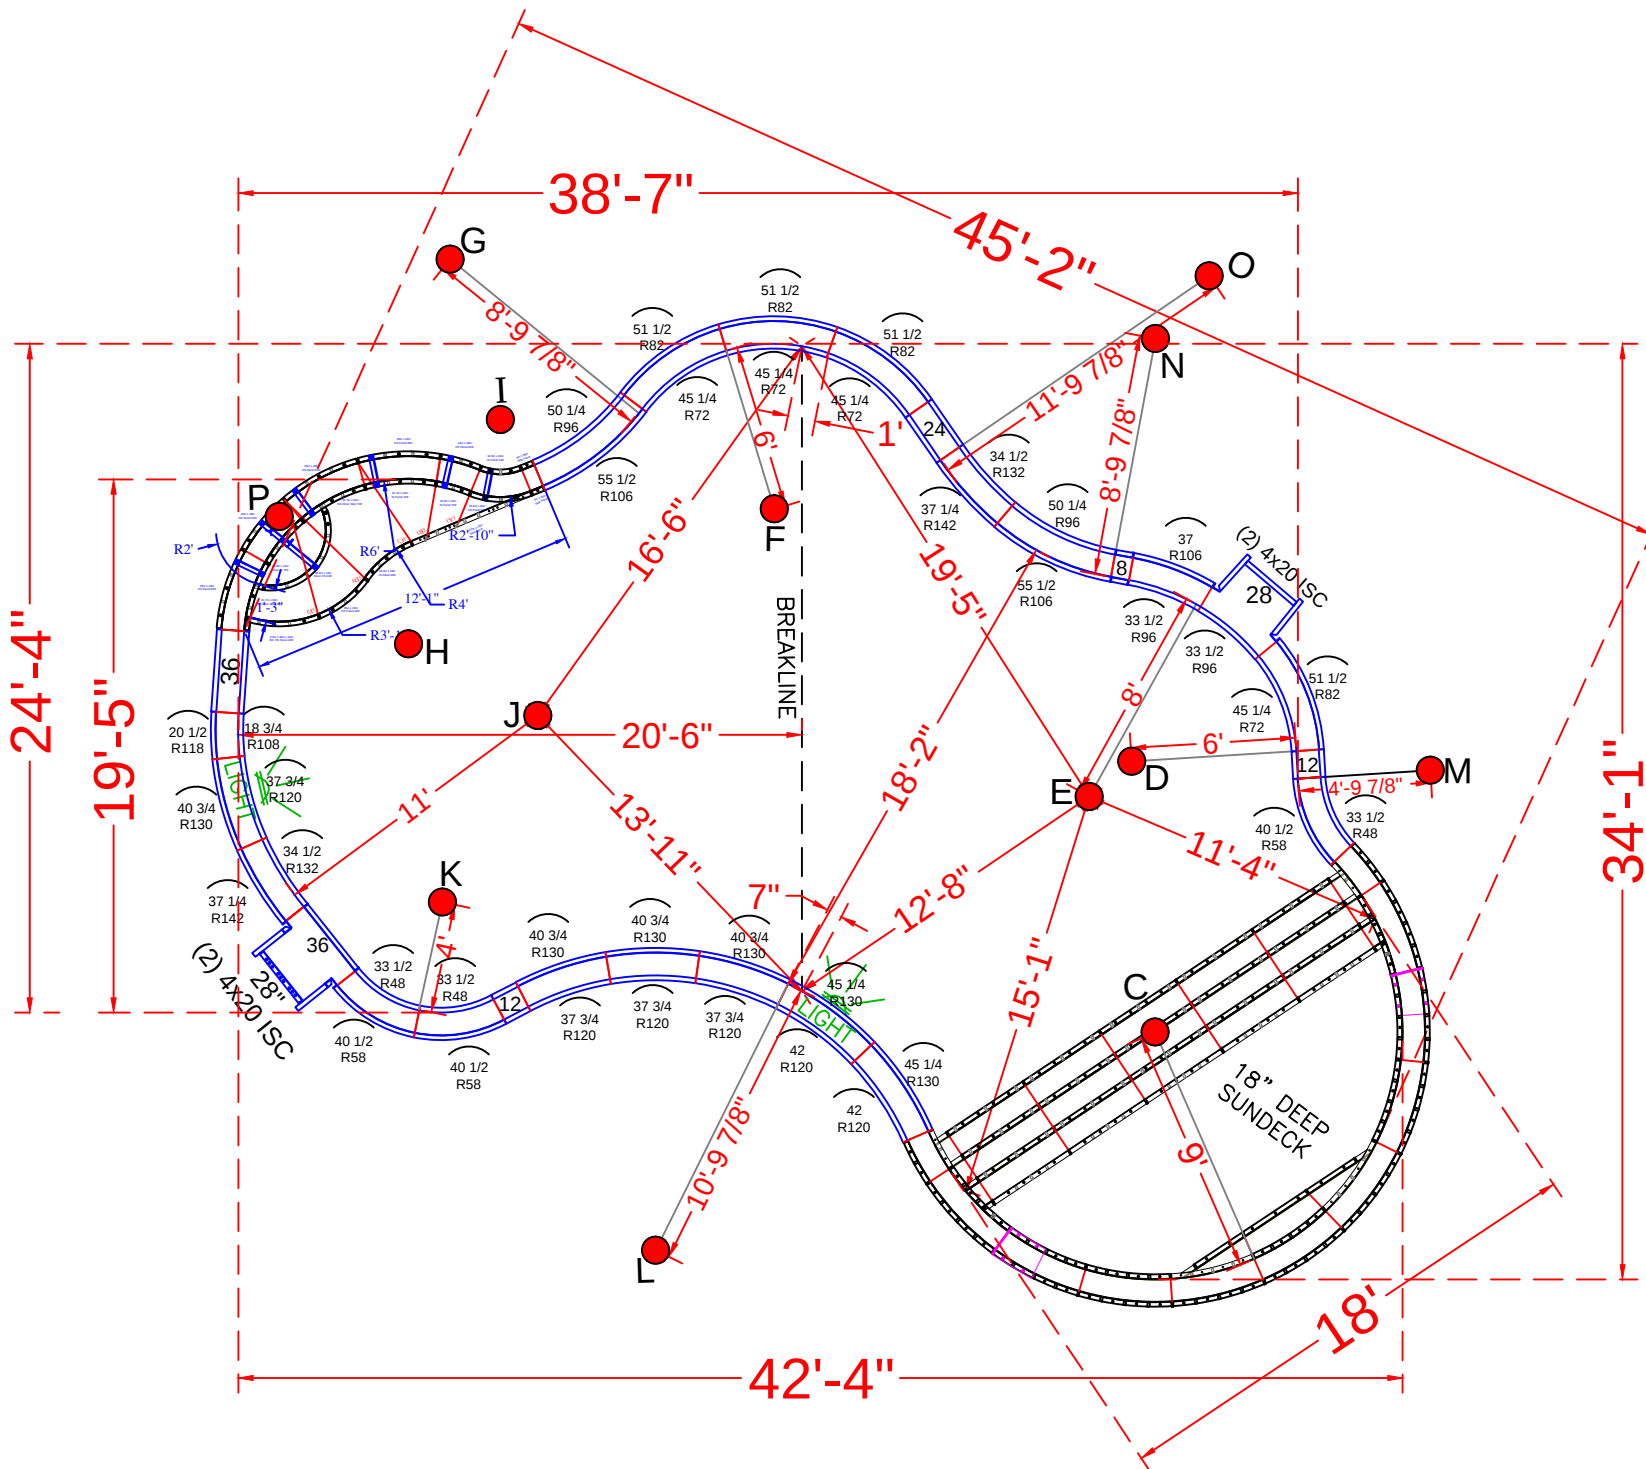

NOTE: SEE CONSTRUCTION PLANS FOR POOL LOCATION AND A-B POINTS

POOL PANEL DESCRIPTIONS		
	QTY.	DESCRIPTION
SEE DETAIL PAGE { SEE DETAIL PAGE {	1	9' Radius Sundeck / Step Assembly
	1	Freeform Bench Assembly w/ Step Out
SKIMMER SIDES {		
	4	4" x 20" x 48" Adj Offset Hinged ISC (Pilaster)
SKIMMER {		STRAIGHT PANELS
	2	8" x 48" Straight
	4	12" x 48" Straight
	2	24" x 48" Straight
	2	28" x 48" Straight
	3	36" x 48" Straight
		RADIUS PANELS
	3	33 1/2" x 48" - 48" Radius Panel
	3	40 1/2" x 48" - 58" Radius Panel
	4	45 1/4" x 48" - 72" Radius Panel
	4	51 1/2" x 48" - 82" Radius Panel
	2	33 1/2" x 48" - 96" OS Radius Panel
	1	37" x 48" - 106" IS Radius Panel
	2	50 1/4" x 48" - 96" IS Radius Panel
	2	55 1/2" x 48" - 106" OS Radius Panel
	1	18 3/4"x 48" 108" Radius OS Panel
	1	20 1/2"x 48" 118" Radius IS Panel
	4	37 3/4" x 48" 120" Radius OS Panel
	4	40 3/4" x 48" 130" Radius IS Panel
	2	42" x 48" - 120" Radius Panel
	2	45 1/4" x 48" - 130" Radius Panel
	2	34 1/2" x 48" - 132" OS Radius Panel
	2	37 1/4" x 48" - 142" IS Radius Panel

VAISHNAV - 7 Whitson Lane



19'-5" x 34'-1" x 42'-4" - Concrete / Vinyl - Freeform
w/ Sundeck & Entry Step Combo &
Deep End Bench With Step Out
Pool Perimeter: 123 Ln. Ft.
Pool Area: 856 Sq.Ft.
Approximate Pool Gallons: 24,954 Gallons
Concrete Yards
- Pool Walls & Sundeck: 22 Yards

PANEL LAYOUT			
JOB #: 2024-1702			
DATE: 3-28-2024			
DRAWN BY: SA			
REVISIONS			



SEASONAL WORLD



WE BUILD BACKYARDS!

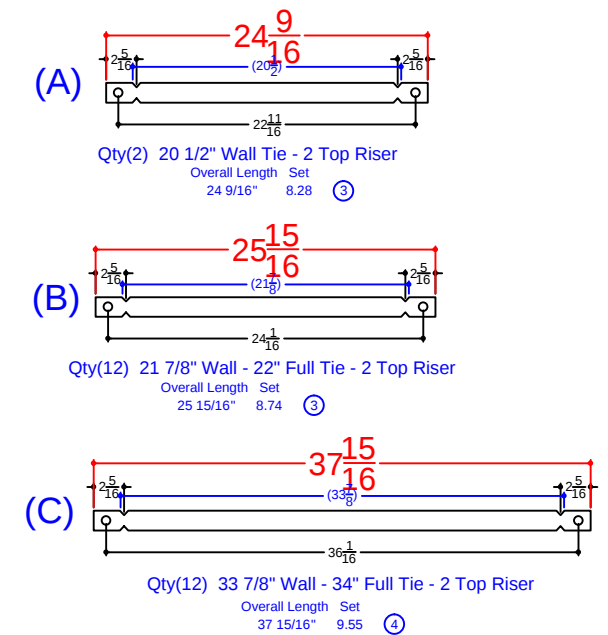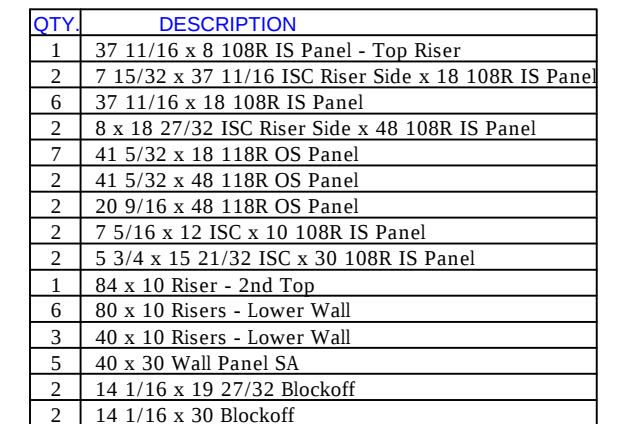



19'-5" x 34'-1" x 42'-4" - Concrete / Vinyl - Freeform
w/ Sundeck & Entry Step Combo &
Deep End Bench With Step Out
Pool Perimeter: 123 Ln. Ft.
Pool Area: 856 Sq.Ft.
Approximate Pool Gallons: 24,954 Gallons

- Pool Walls & Sundeck: 22 Yards

SUN DECK DETAIL				 SEASONAL WORLD WE BUILD BACKYARDS!
JOB #: 2024-1702				
DATE: 4-20-2024				
SCALE: 1' = 1/8 "				
DRAWN BY: SA				

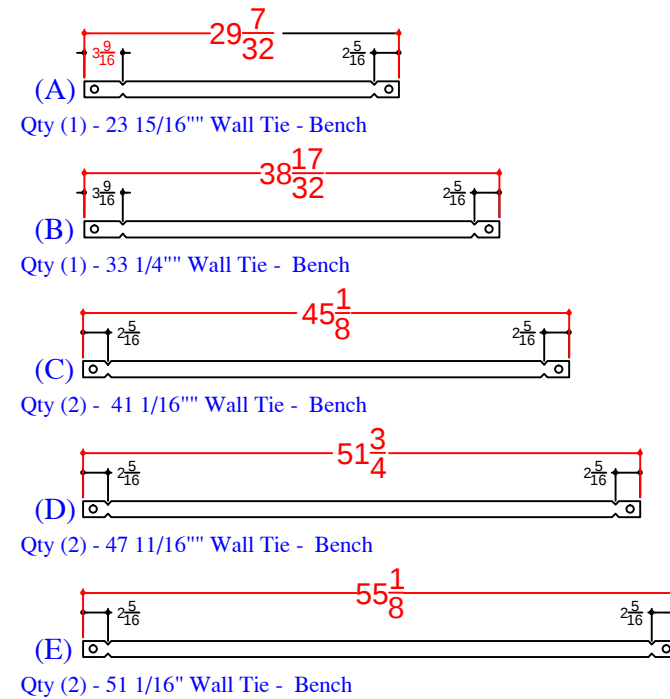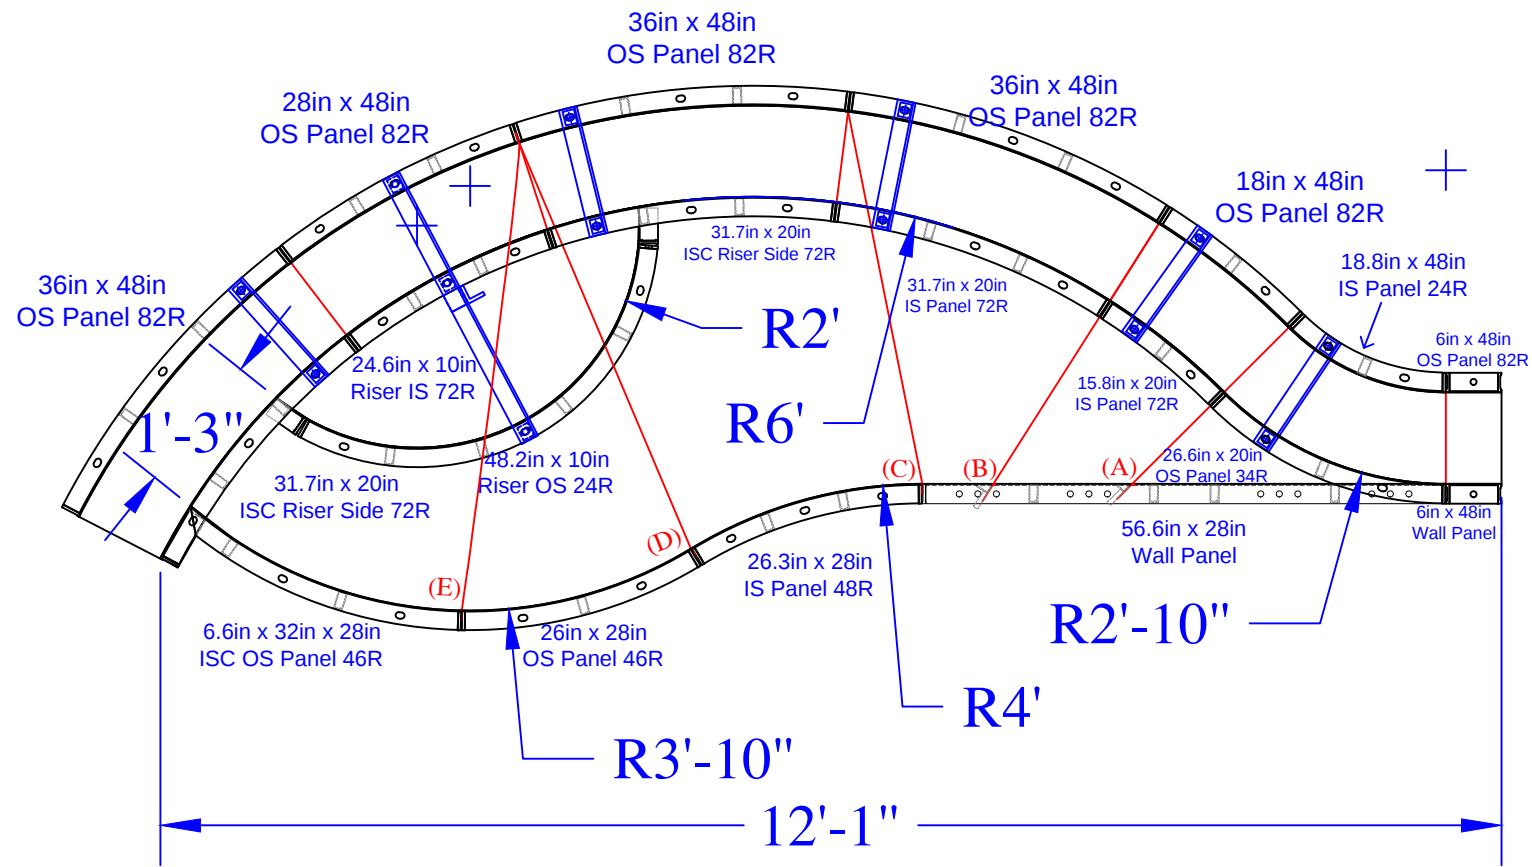

QTY	DESCRIPTION
2	6in x 48in Wall Panel
1	18in x 48in OS Panel 82R
1	28in x 48in OS Panel 82R
3	36in x 48in OS Panel 82R
1	18.8in x 48in IS Panel 24R
1	56.6in x 28in Wall Panel
1	26.3in x 28in IS Panel 48R
1	26in x 28in OS Panel 46R
1	15.8in x 20in IS Panel 72R
1	31.7in x 20in IS Panel 72R
1	26.6in x 20in OS Panel 34R
1	6.6 x 32in x 28in ISC OS Panel 46R
1	24.6in x 10in Riser IS 72R - Top
2	31.7in x 20in 4in ISC Riser Side 72R
1	48.2in x 10in Riser OS 24R - Bottom
5	Parapet Brackets for 10in Wall
1	Parapet Brackets for 18in Step
1	23 ¹⁵ / ₁₆ " Wall Tie "A"- Bench
1	33 ¹ / ₄ " Wall Tie "B"- Bench
2	41 ¹ / ₁₆ " Wall Tie "C"- Bench
2	47 ¹¹ / ₁₆ " Wall Tie "D"- Bench
2	51 ¹ / ₁₆ " Wall Tie "E"- Bench

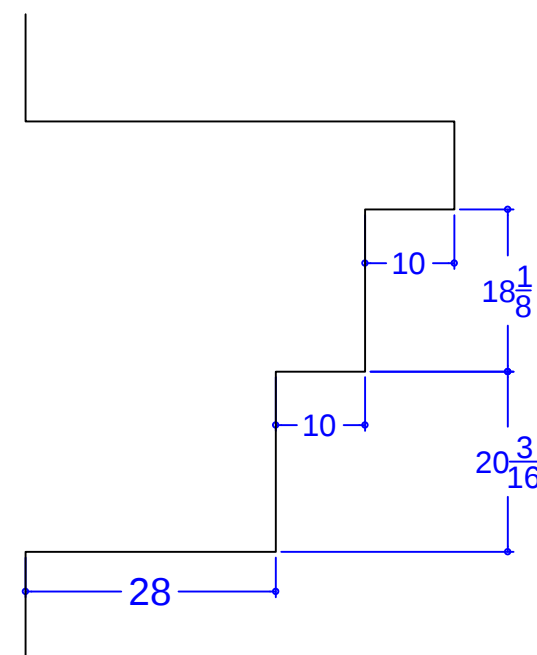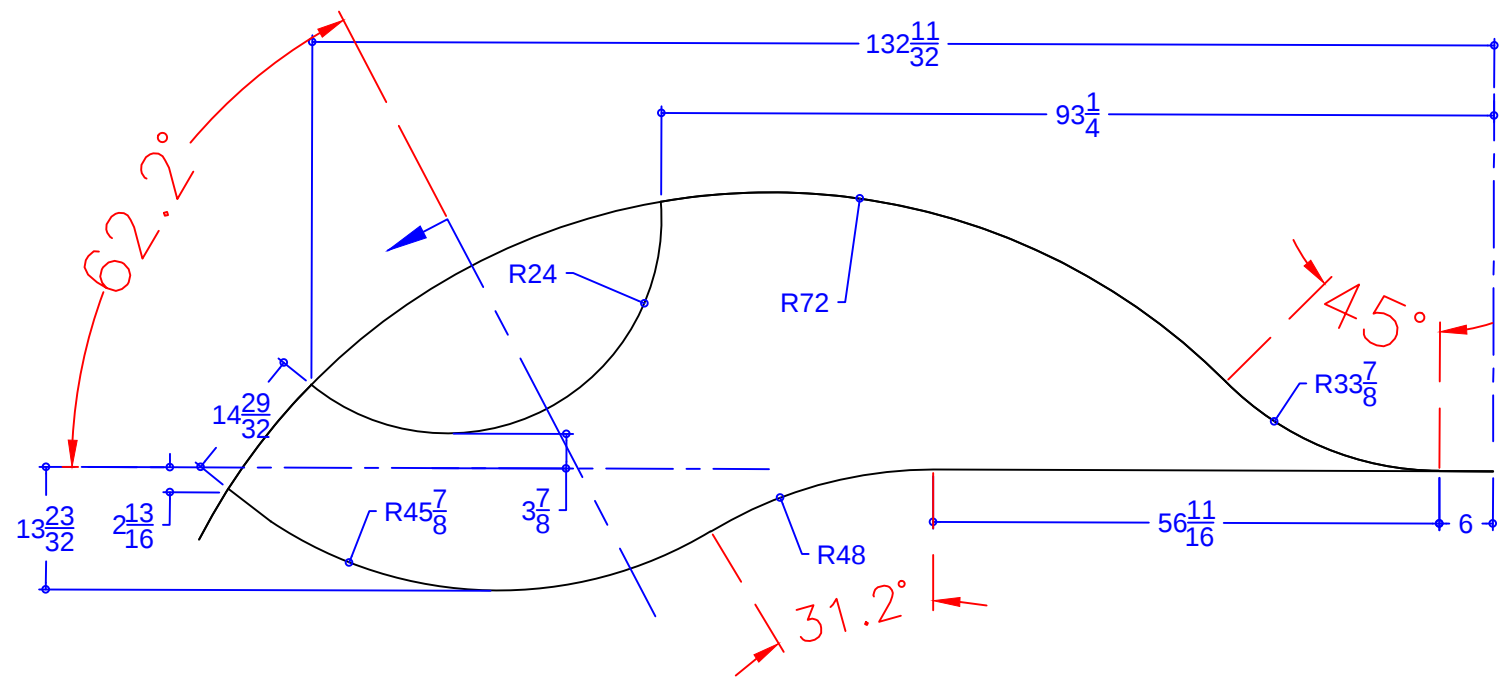

VAISHNAV - 7 Whitson Lane

19'-5" x 34'-1" x 42'-4" - Concrete/Vinyl - Freeform
w/ Sundeck & Entry Step Combo &
Deep End Bench With Step Out
Pool Perimeter: 123 Ln. Ft.
Pool Area: 856 Sq.Ft.
Approximate Pool Gallons: 24,954 Gallons

Concrete Yards

- Pool Walls & Sundeck: 22 Yards

BENCH PANEL DETAIL

JOB #: 2024-1702
DATE: 4-21-2024
DRAWN BY: SA

