


A-B=	40'-0"	F-G=	17'-9"
A-C=	13'-0"	F-H=	17'-6"
A-D=	16'-2"	F-I=	37'-4"
A-E=	7'-5"	F-J=	26'-10"
A-F=	20'-11"	F-K=	15'-8"
A-G=	36'-6"	F-L=	12'-2"
A-H=	37'-7"		
A-I=	57'-0"	G-H=	18'-1"
A-J=	42'-5"	G-I=	33'-4"
A-K=	26'-9"	G-J=	33'-1"
A-L=	21'-9"	G-K=	29'-9"
		G-L=	28'-4"

B-C=	37'-10"		
B-D=	31'-6"	H-I=	19'-10"
B-E=	32'-10"	H-J=	15'-1"
B-F=	26'-0"	H-K=	17'-7"
B-G=	12'-5"	H-L=	19'-5"
B-H=	30'-6"		
B-I=	44'-10"	I-J=	19'-7"
B-J=	45'-5"	I-K=	33'-1"
B-K=	40'-5"	I-L=	36'-9"
B-L=	37'-11"		

		J-K=	15'-10"
C-D=	6'-7"	J-L=	20'-8"
C-E=	10'-7"		
C-F=	12'-10"	K-L=	5'-2"

C-G=	30'-7"		
C-H=	26'-5"		
C-I=	44'-11"	<u>RADI</u>	
C-J=	29'-6"	<u>MEASUREMENTS</u>	
C-K=	13'-10"	C=	3'-10" r
C-L=	8'-10"	D=	6'-0" r
		E=	4'-10" r
		F=	9'-0" r
D-E=	10'-5"	G=	8'-10" r
D-F=	6'-2"	H=	9'-0" r
D-G=	24'-0"	I=	10'-10" r
D-H=	21'-7"	J=	9'-0" r
D-I=	40'-11"	K=	5'-6" r
D-J=	27'-9"	L=	2'-10" r
D-K=	13'-8"		
D-L=	8'-10"		

E-F=	14'-1"
E-G=	29'-1"
E-H=	31'-4"
E-I=	51'-0"
E-J=	38'-1"
E-K=	23'-4"
E-L=	18'-2"

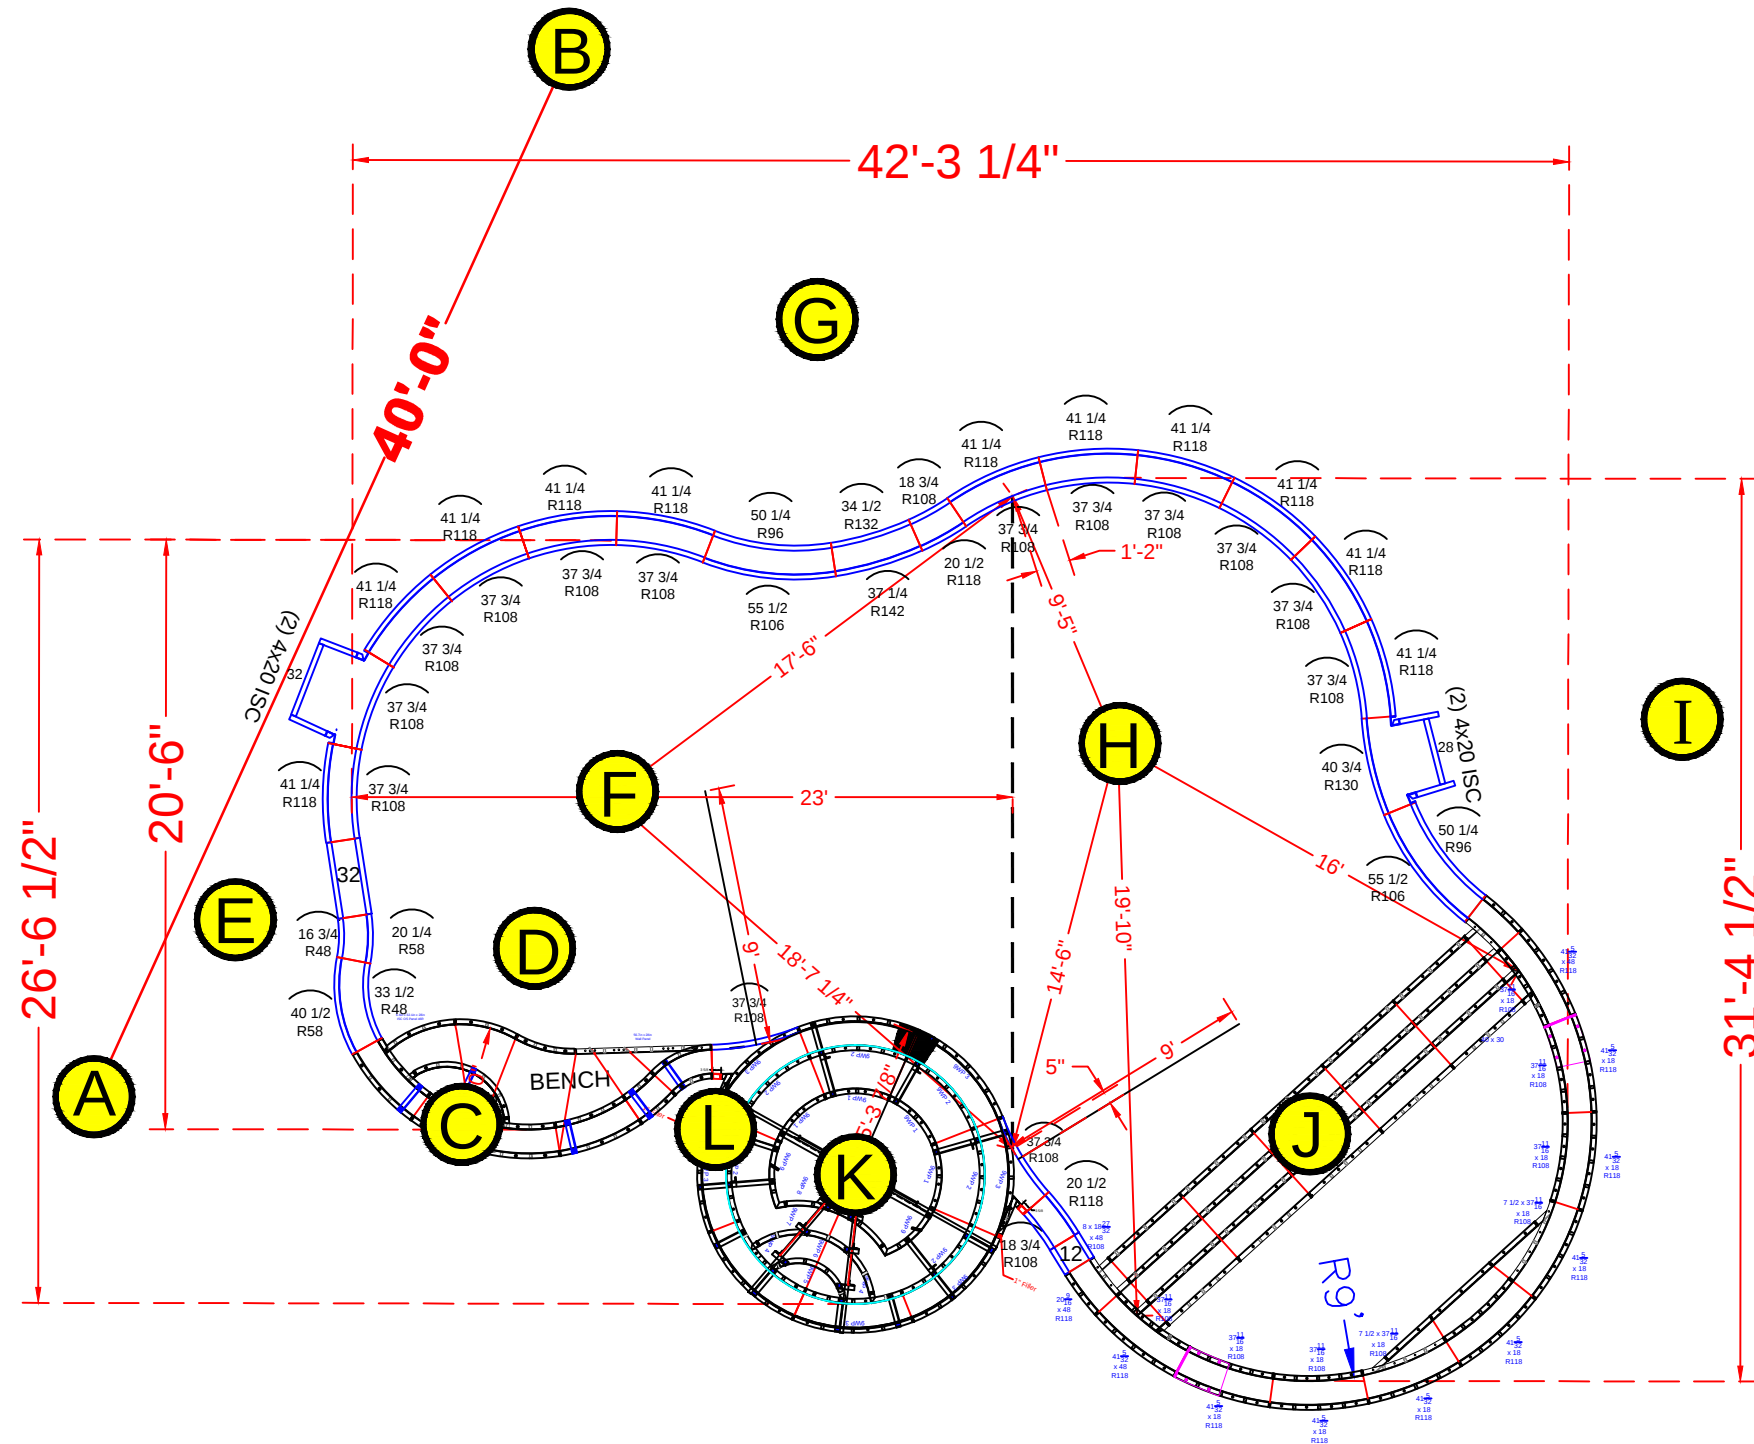

POOL PANEL DESCRIPTIONS

	QTY.	DESCRIPTION
SEE DETAIL PAGE {	1	9' Round Spa Assembly
SEE DETAIL PAGE {	1	9' Radius Sundeck Assembly
SEE DETAIL PAGE {	1	11'-7" - 6' Radius Swimout Assembly
SKIMMER SIDES {	4	4" x 20" x 48" Adj Offset Hinged ISC (Pilaster)
		STRAIGHT PANELS
	2	12" x 48" Straight
	1	28" x 48" Straight
	3	32" x 48" Straight
		RADIUS PANELS
	1	16 3/4" x 48" - 48" Radius Panel
	1	20 1/4" x 48" - 58" Radius Panel
	1	33 1/2" x 48" - 48" Radius Panel
	1	40 1/2" x 48" - 58" Radius Panel
	2	50 1/4" x 48" - 96" IS Radius Panel
	2	55 1/2" x 48" - 106" OS Radius Panel
	2	18 3/4" x 48" - 108" Radius Panel
	2	20 1/2" x 48" - 118" Radius Panel
	14	37 3/4" x 48" - 108" Radius Panel
	11	41 1/4" x 48" - 118" Radius Panel
	1	40 3/4" x 48" - 130" Radius IS Panel
	1	34 1/2" x 48" - 132" Radius Panel
	1	37 1/4" x 48" - 142" Radius Panel

VALOROSO - 6 Carole Court

18' x 31'-2" x 42'-1" - 10" Concrete Wall - Freeform
w/ Interior Vinyl Covered Sun Deck / Step Combo
& Raised Spa

Pool Perimeter = 125 Ln. Ft.

Pool Area = 835 Sq.Ft.

Approximate Pool Gallons: 26,453 Gallons

Concrete Yards

- Pool Walls & Steps: 32 yards

PANEL LAYOUT

JOB #: 201139


DATE: 1-28-2021

DRAWN BY: SA




REVISIONS



SEASONAL WORLD

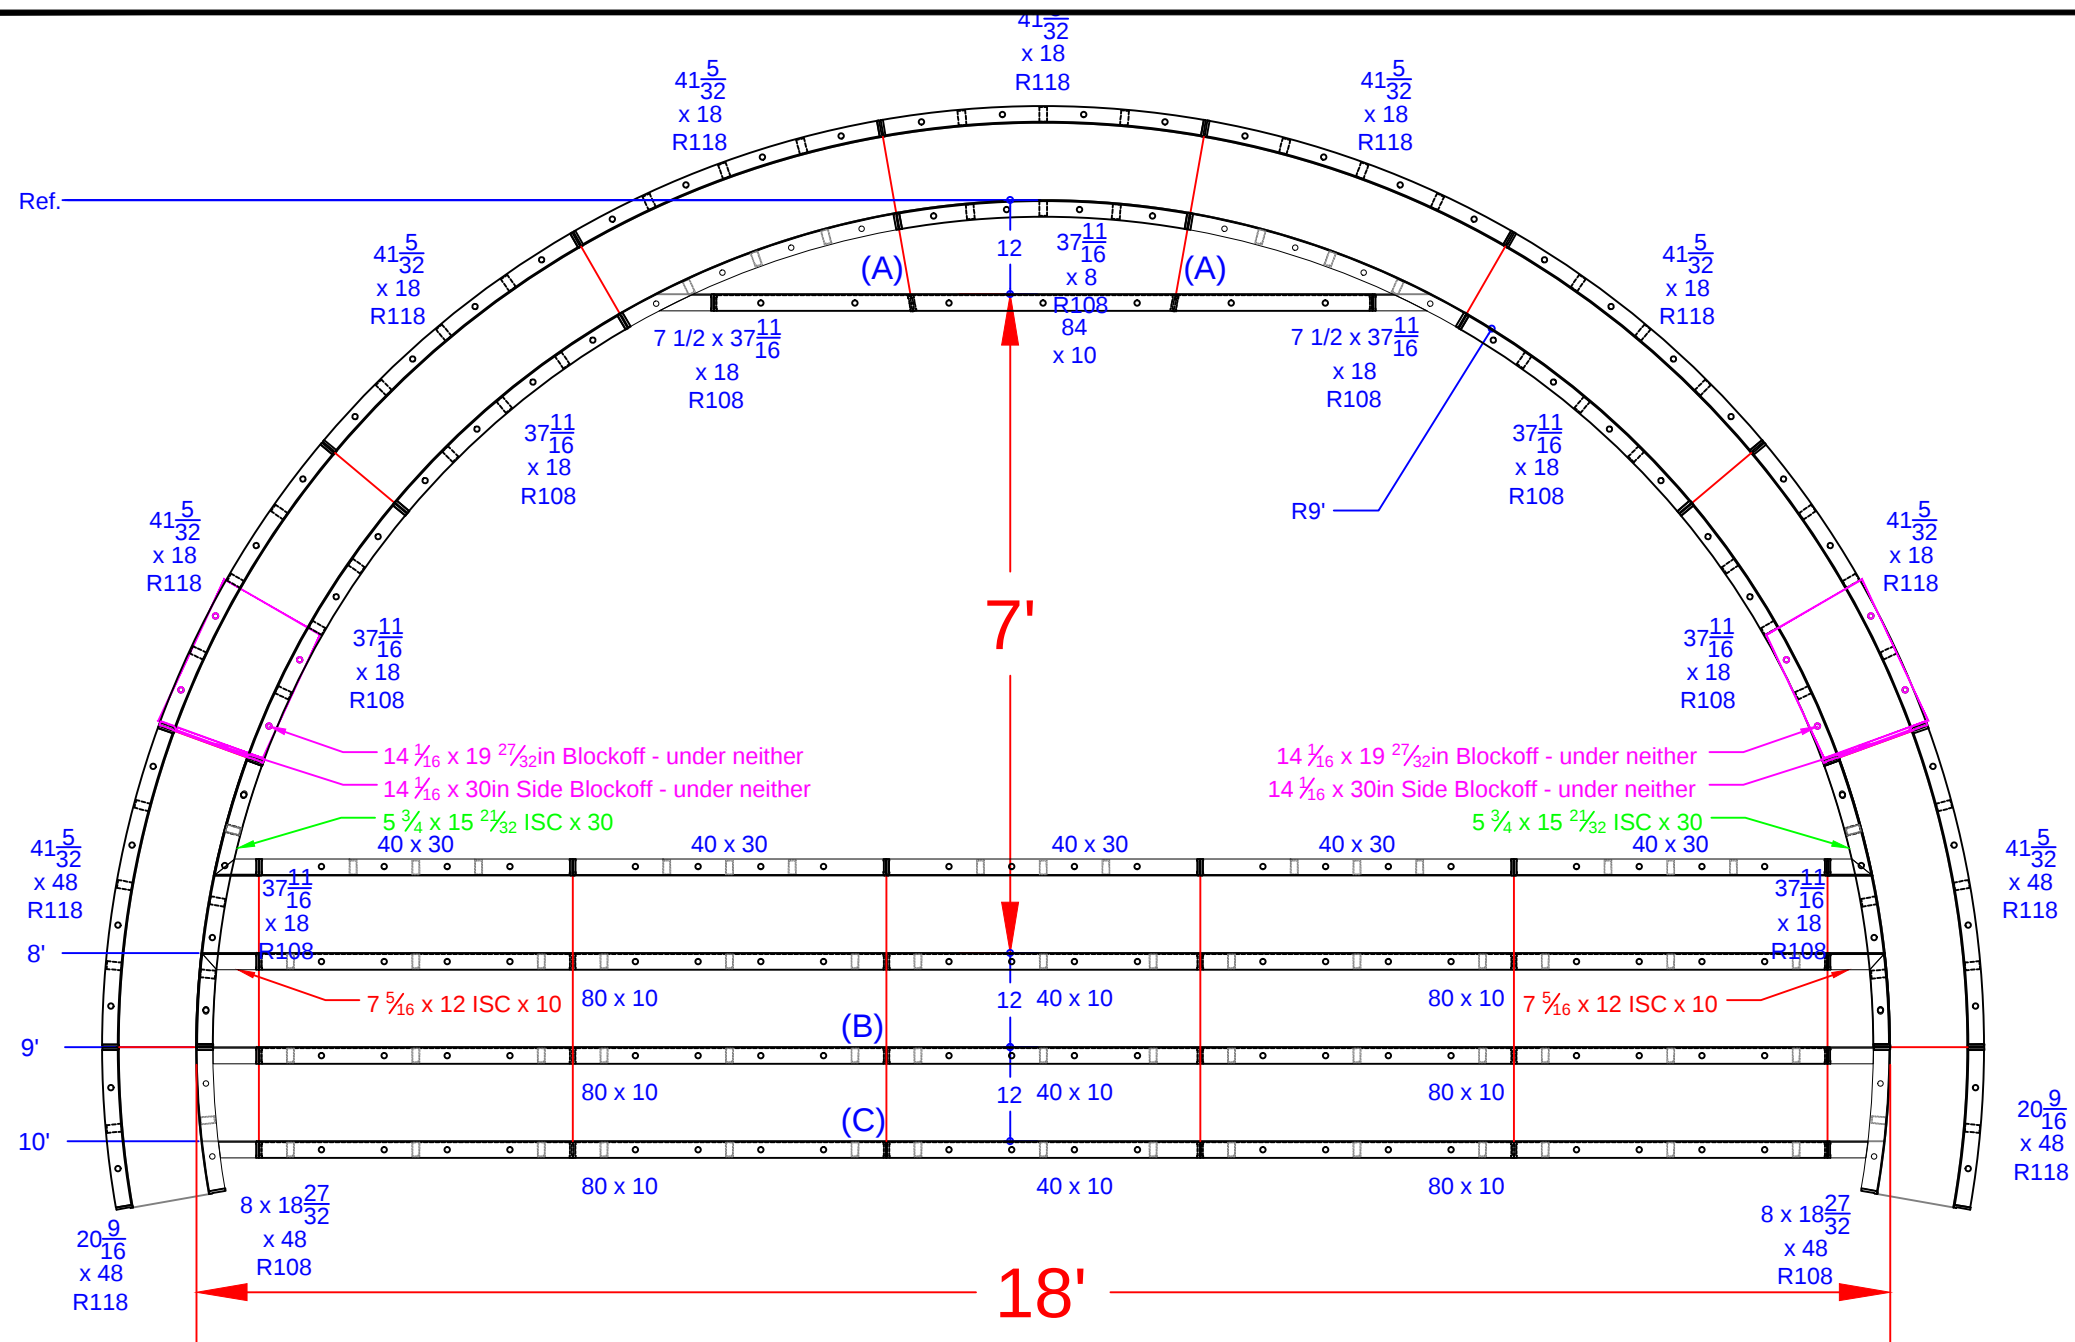

QTY.	DESCRIPTION
1	37 11/16 x 8 108R IS Panel - Top Riser
2	7 15/32 x 37 11/16 ISC Riser Side x 18 108R IS Panel
6	37 11/16 x 18 108R IS Panel
2	8 x 18 27/32 ISC Riser Side x 48 108R IS Panel
7	41 5/32 x 18 118R OS Panel
2	41 5/32 x 48 118R OS Panel
2	20 9/16 x 48 118R OS Panel
2	7 5/16 x 12 ISC x 10 108R IS Panel
2	5 3/4 x 15 21/32 ISC x 30 108R IS Panel
1	84 x 10 Riser - 2nd Top
6	80 x 10 Risers - Lower Wall
3	40 x 10 Risers - Lower Wall
5	40 x 30 Wall Panel SA
2	14 1/16 x 19 27/32 Blockoff
2	14 1/16 x 30 Blockoff

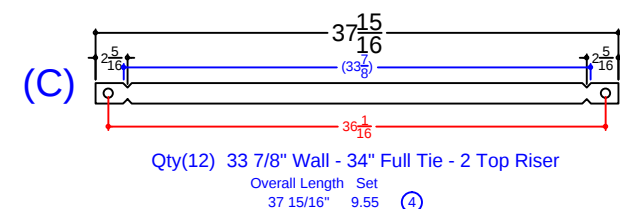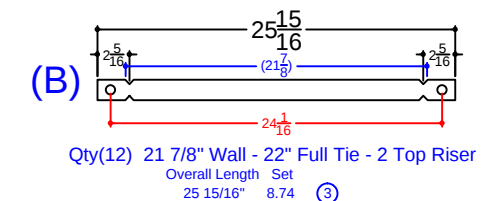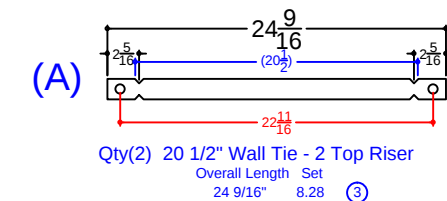

VALOROSO - 6 Carole Court

18' x 31'-2" x 42'-1" - 10" Concrete Wall - Freeform
w/ Interior Vinyl Covered Sun Deck / Step Combo
& Raised Spa

Pool Perimeter = 125 Ln. Ft.

Pool Area = 835 Sq.Ft.

Approximate Pool Gallons: 26,453 Gallons

Concrete Yards

- Pool Walls & Steps: 32 yards

SUN DECK / STEP DETAIL

JOB #: 201139


DATE: 1-29-2021

SCALE: 1' = 1/8 "

DRAWN BY: SA



SEASONAL WORLD
WE BUILD BACKYARDS!

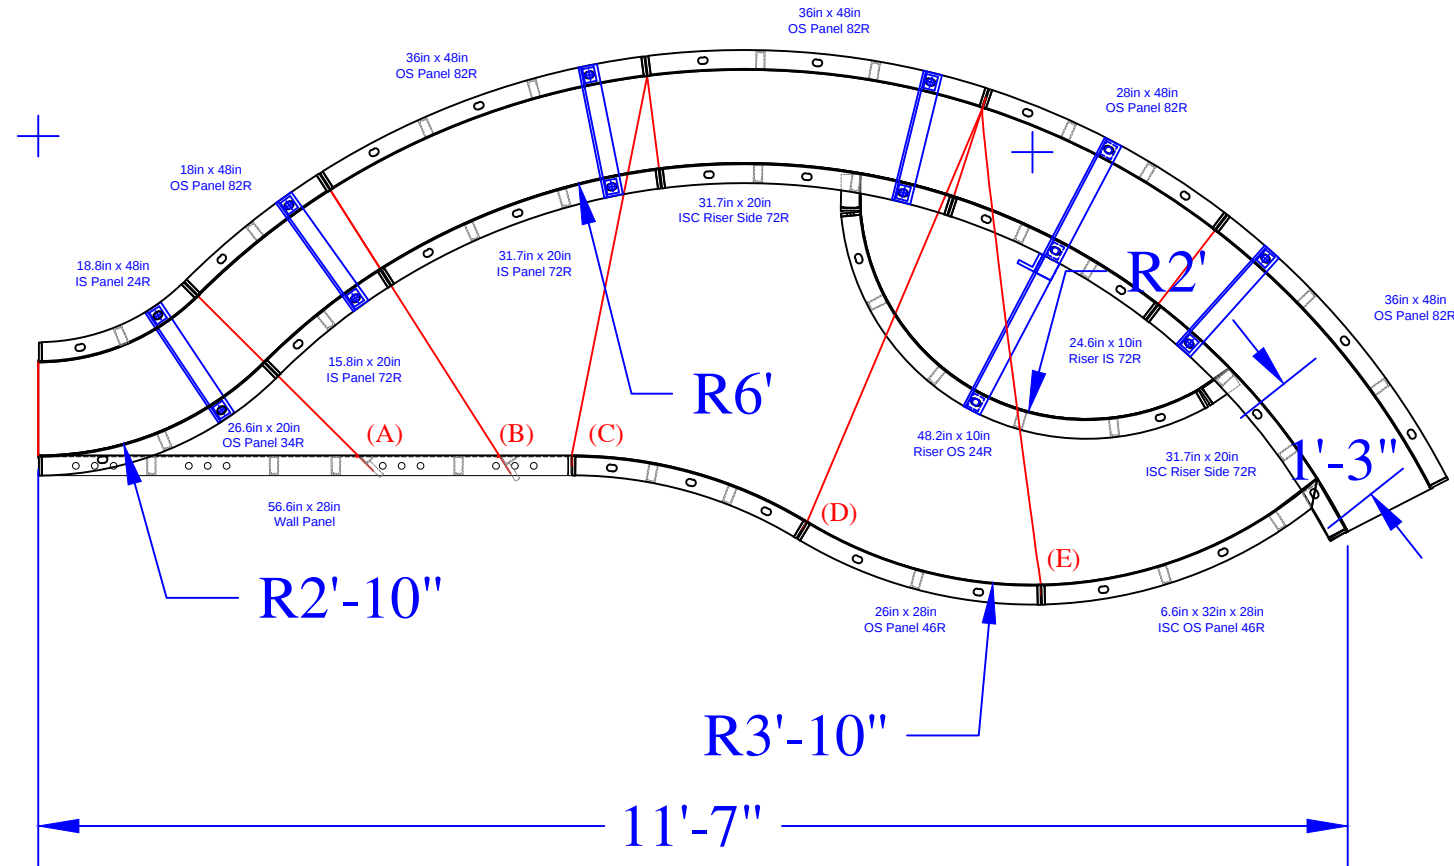

VALOROSO - 6 Carole Court

18' x 31'-2" x 42'-1" - 10" Concrete Wall - Freeform
w/ Interior Vinyl Covered Sun Deck / Step Combo
& Raised Spa

Pool Perimeter = 125 Ln. Ft.


Pool Area = 835 Sq.Ft.

Approximate Pool Gallons: 26,453 Gallons


Concrete Yards

- Pool Walls & Steps: 32 yards


TIES:

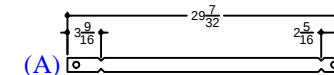


Qty (1) - 23 15/16" Wall Tie - Bench

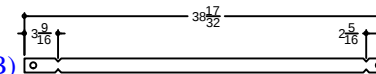


Qty (1) - 33 1/4" Wall Tie - Bench

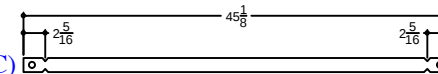

Qty (2) - 41 1/16" Wall Tie - Bench

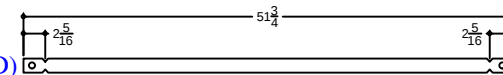

Qty (2) - 47 11/16" Wall Tie - Bench

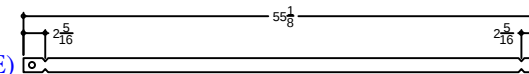

Qty (2) - 51 1/16" Wall Tie - Bench

SWIM-OUT

JOB #: 201139

DATE:


DRAWN BY: SA



SEASONAL WORLD
WE BUILD BACKYARDS!

SWIMOUT PANELS (Dark Green)

QTY	DESCRIPTION
1	18in x 48in OS Panel 82R
1	28in x 48in OS Panel 82R
3	36in x 48in OS Panel 82R
1	18.8in x 48in IS Panel 24R
1	56.6in x 28in Wall Panel
1	26.3in x 28in IS Panel 48R
1	26in x 28in OS Panel 46R
1	15.8in x 20in IS Panel 72R
1	31.7in x 20in IS Panel 72R
1	26.6in x 20in OS Panel 34R
1	6.6 x 32in x 28in ISC OS Panel 46R
1	24.6in x 10in Riser IS 72R - Top
2	31.7in x 20in 4in ISC Riser Side 72R
1	48.2in x 10in Riser OS 24R - Bottom
5	Parapet Brackets for 10in Wall
1	Parapet Brackets for 18in Step
1	23 15/16" Wall Tie "A"- Bench
1	33 1/4" Wall Tie "B"- Bench
2	41 1/16" Wall Tie "C"- Bench
2	47 11/16" Wall Tie "D"- Bench
2	51 1/16" Wall Tie "E"- Bench

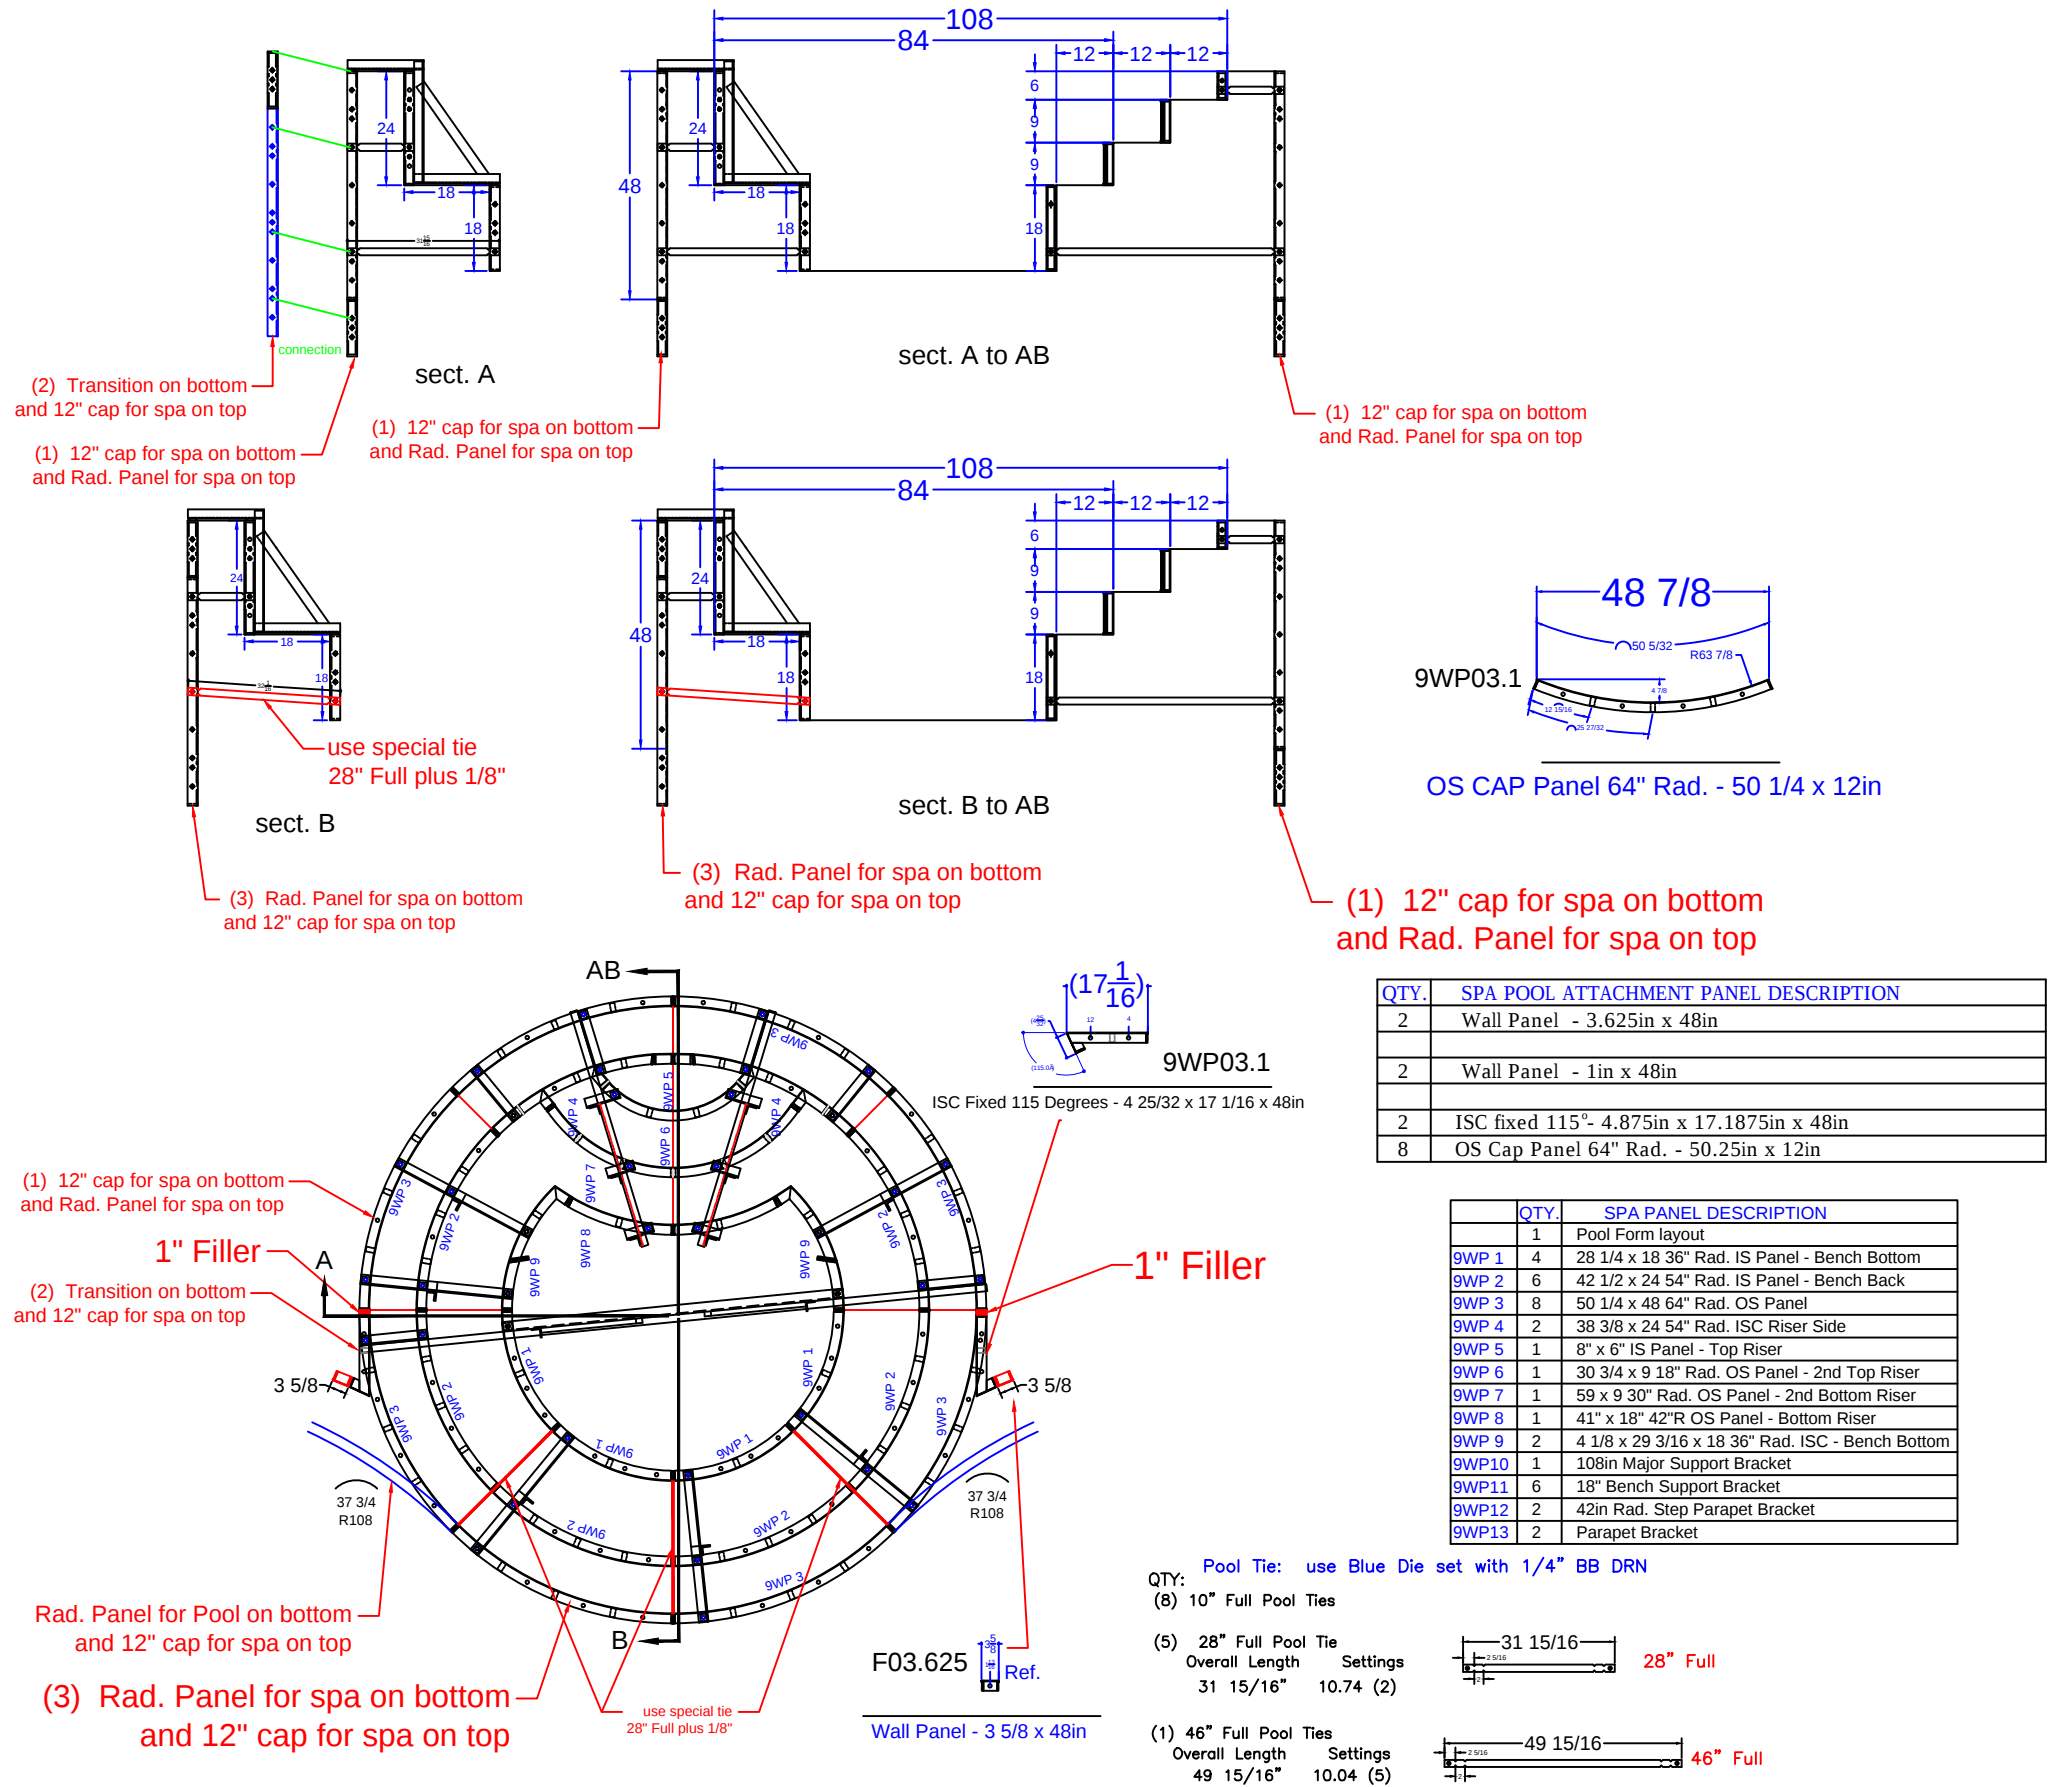

NOTE: 18" Spillover will be formed with wood on center of spa

VALOROSO - 6 Carole Court

18' x 31'-2" x 42'-1" - 10" Concrete Wall - Freeform
w/ Interior Vinyl Covered Sun Deck / Step Combo
& Raised Spa
Pool Perimeter = 125 Ln. Ft.
Pool Area = 835 Sq.Ft.
Approximate Pool Gallons: 26,453 Gallons

Concrete Yards
- Pool Walls & Steps: 32 yards

SPA PANEL LAYOUT			
JOB #: 201139			
DATE: 2-11-2021			
SCALE: 1' = 1/6 "			
DRAWN BY: SA			



SEASONAL WORLD
WE BUILD BACKYARDS!