



NOTE: SEE CONSTRUCTION PLANS FOR POOL LOCATION

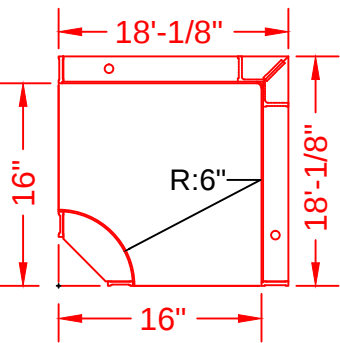

CORNER  
DETAIL

6" Radius Corner  
16" x 16" x 48"

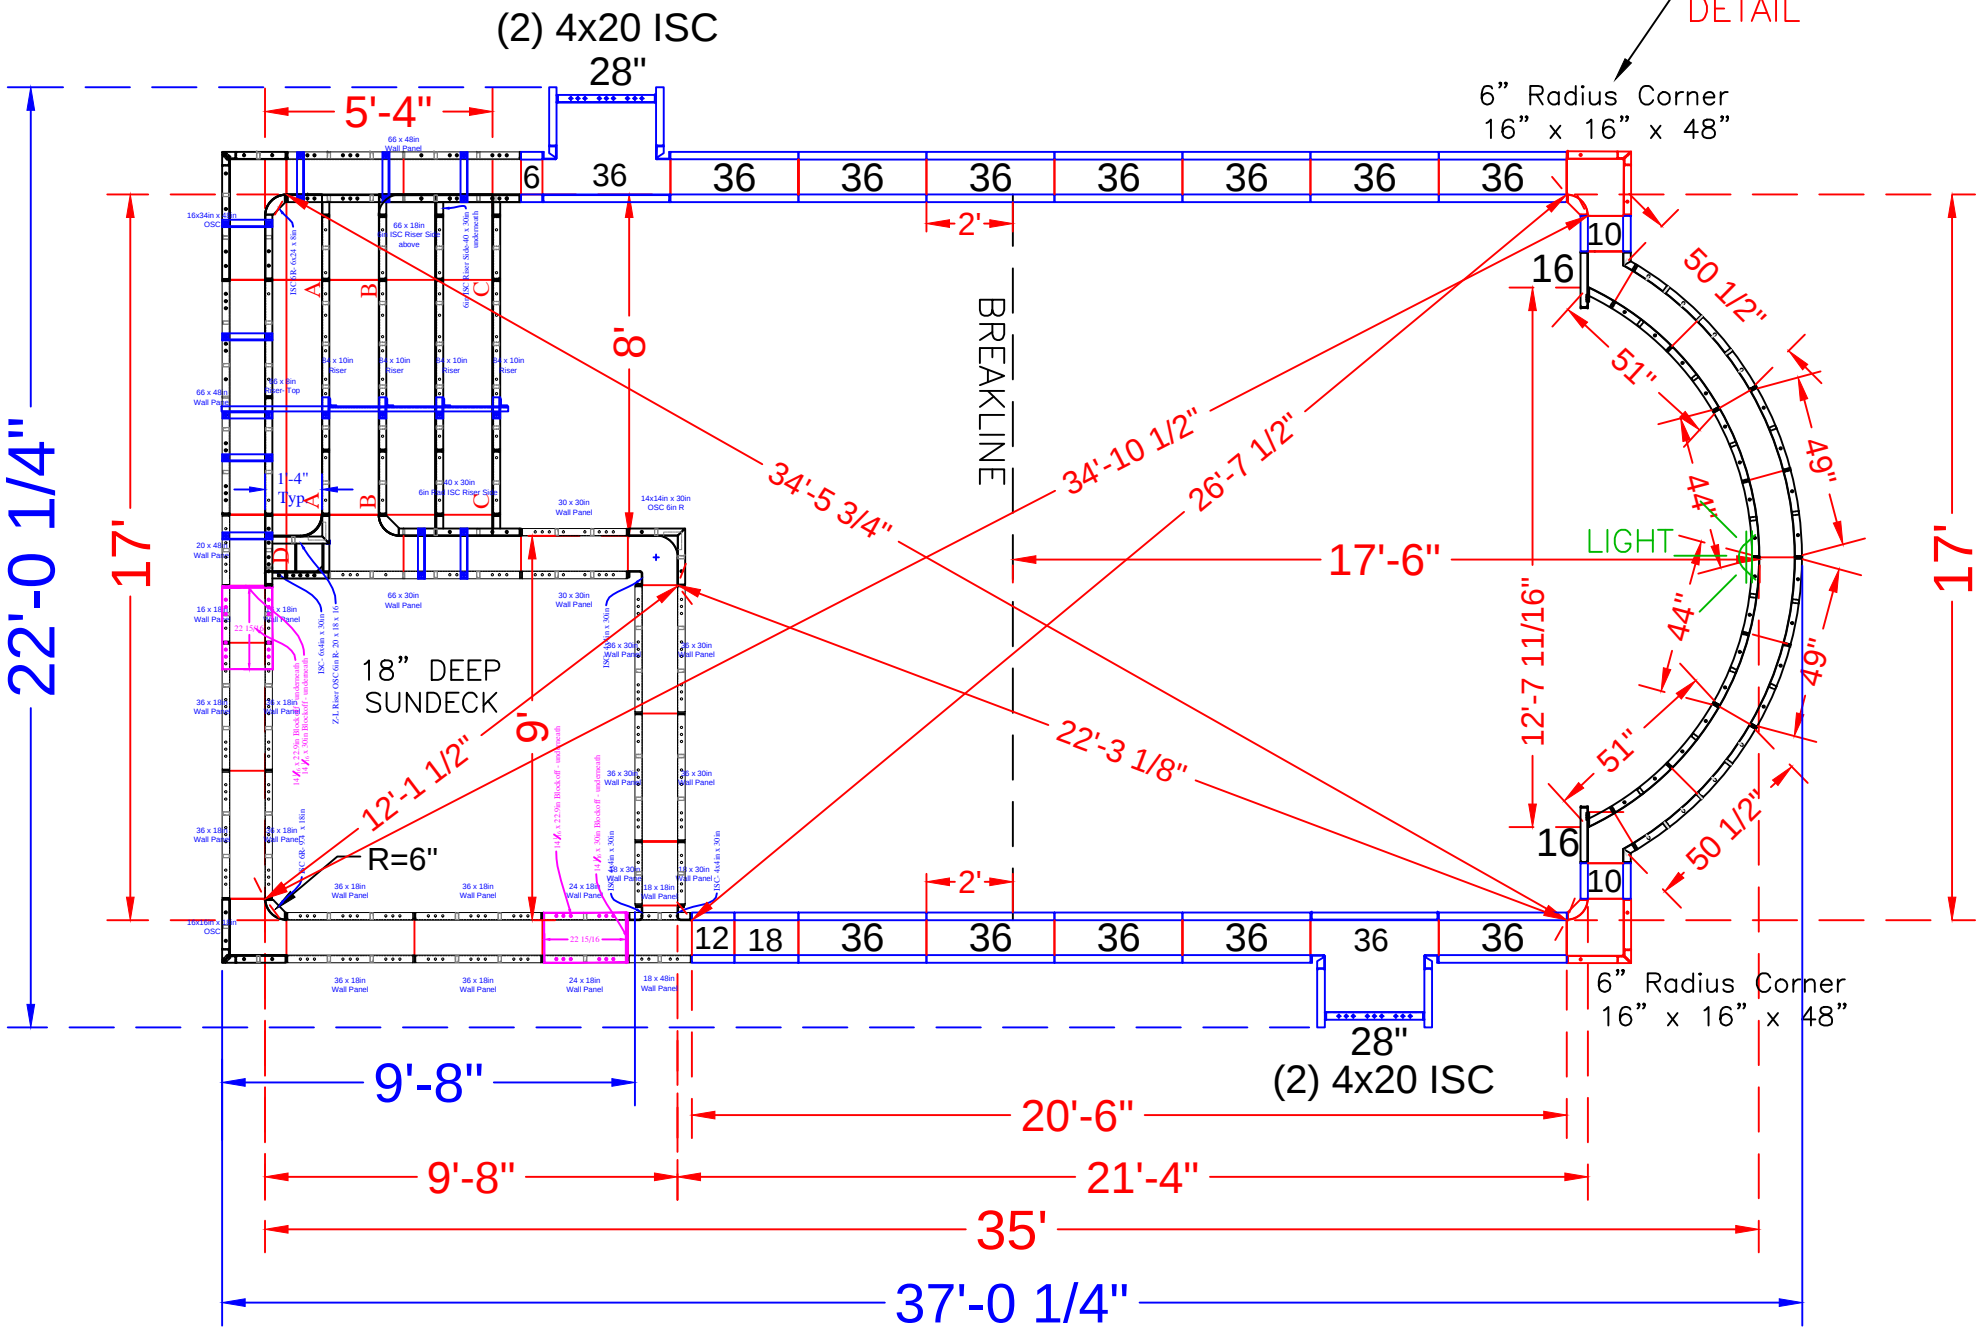

POOL PANEL DESCRIPTIONS

| QTY.                    | DESCRIPTION                                              |
|-------------------------|----------------------------------------------------------|
| 1                       | 17' Wide Rectangle Sundeck & Step Assembly(Yellow paint) |
| CORNER PANELS           |                                                          |
| 2                       | 16" x 16" x 48 w/ Outside Corner-SA (6" Radius)          |
| SKIMMER SIDES {         |                                                          |
| 4                       | 20" x 4" x 48" Adj Offset Hinged ISC (Pilaster)          |
| POOL ROMAN END ASSEMBLY |                                                          |
| 2                       | 49" x 48" 94" Radius Outside Panel                       |
| 2                       | 44" x 48" 84" Radius Inside Panel                        |
| 2                       | 51" x 48" 84" Radius Panel                               |
| 2                       | 50 1/2" x 4" x 48" - 94" Radius / Outside                |
| STRAIGHT PANELS         |                                                          |
| 2                       | 6" x 48" Panel-SA                                        |
| 4                       | 10" x 48" Panel-SA                                       |
| 2                       | 12" x 48" Panel-SA                                       |
| 2                       | 16" x 48" Panel-SA                                       |
| 2                       | 18" x 48" Panel-SA                                       |
| SKIMMER {               |                                                          |
| 2                       | 28" x 48" Panel-SA                                       |
| 26                      | 36 x 48" Panel-SA                                        |

VALUK - 22 Trish Court

17' x 35' - Concrete / Vinyl - Majesty  
w/ Sun Deck & Entry Step Combo  
Pool Perimeter: 98 Ln. Ft.  
Pool Area: 563 Sq.Ft.  
Approximate Pool Gallons: 16,342 Gallons

Concrete Yards  
- Pool Walls & Steps: 19 yards

PANEL LAYOUT

JOB #: 2024-1629  
DATE: 8-2-2024  
DRAWN BY: SA

REVISIONS



