


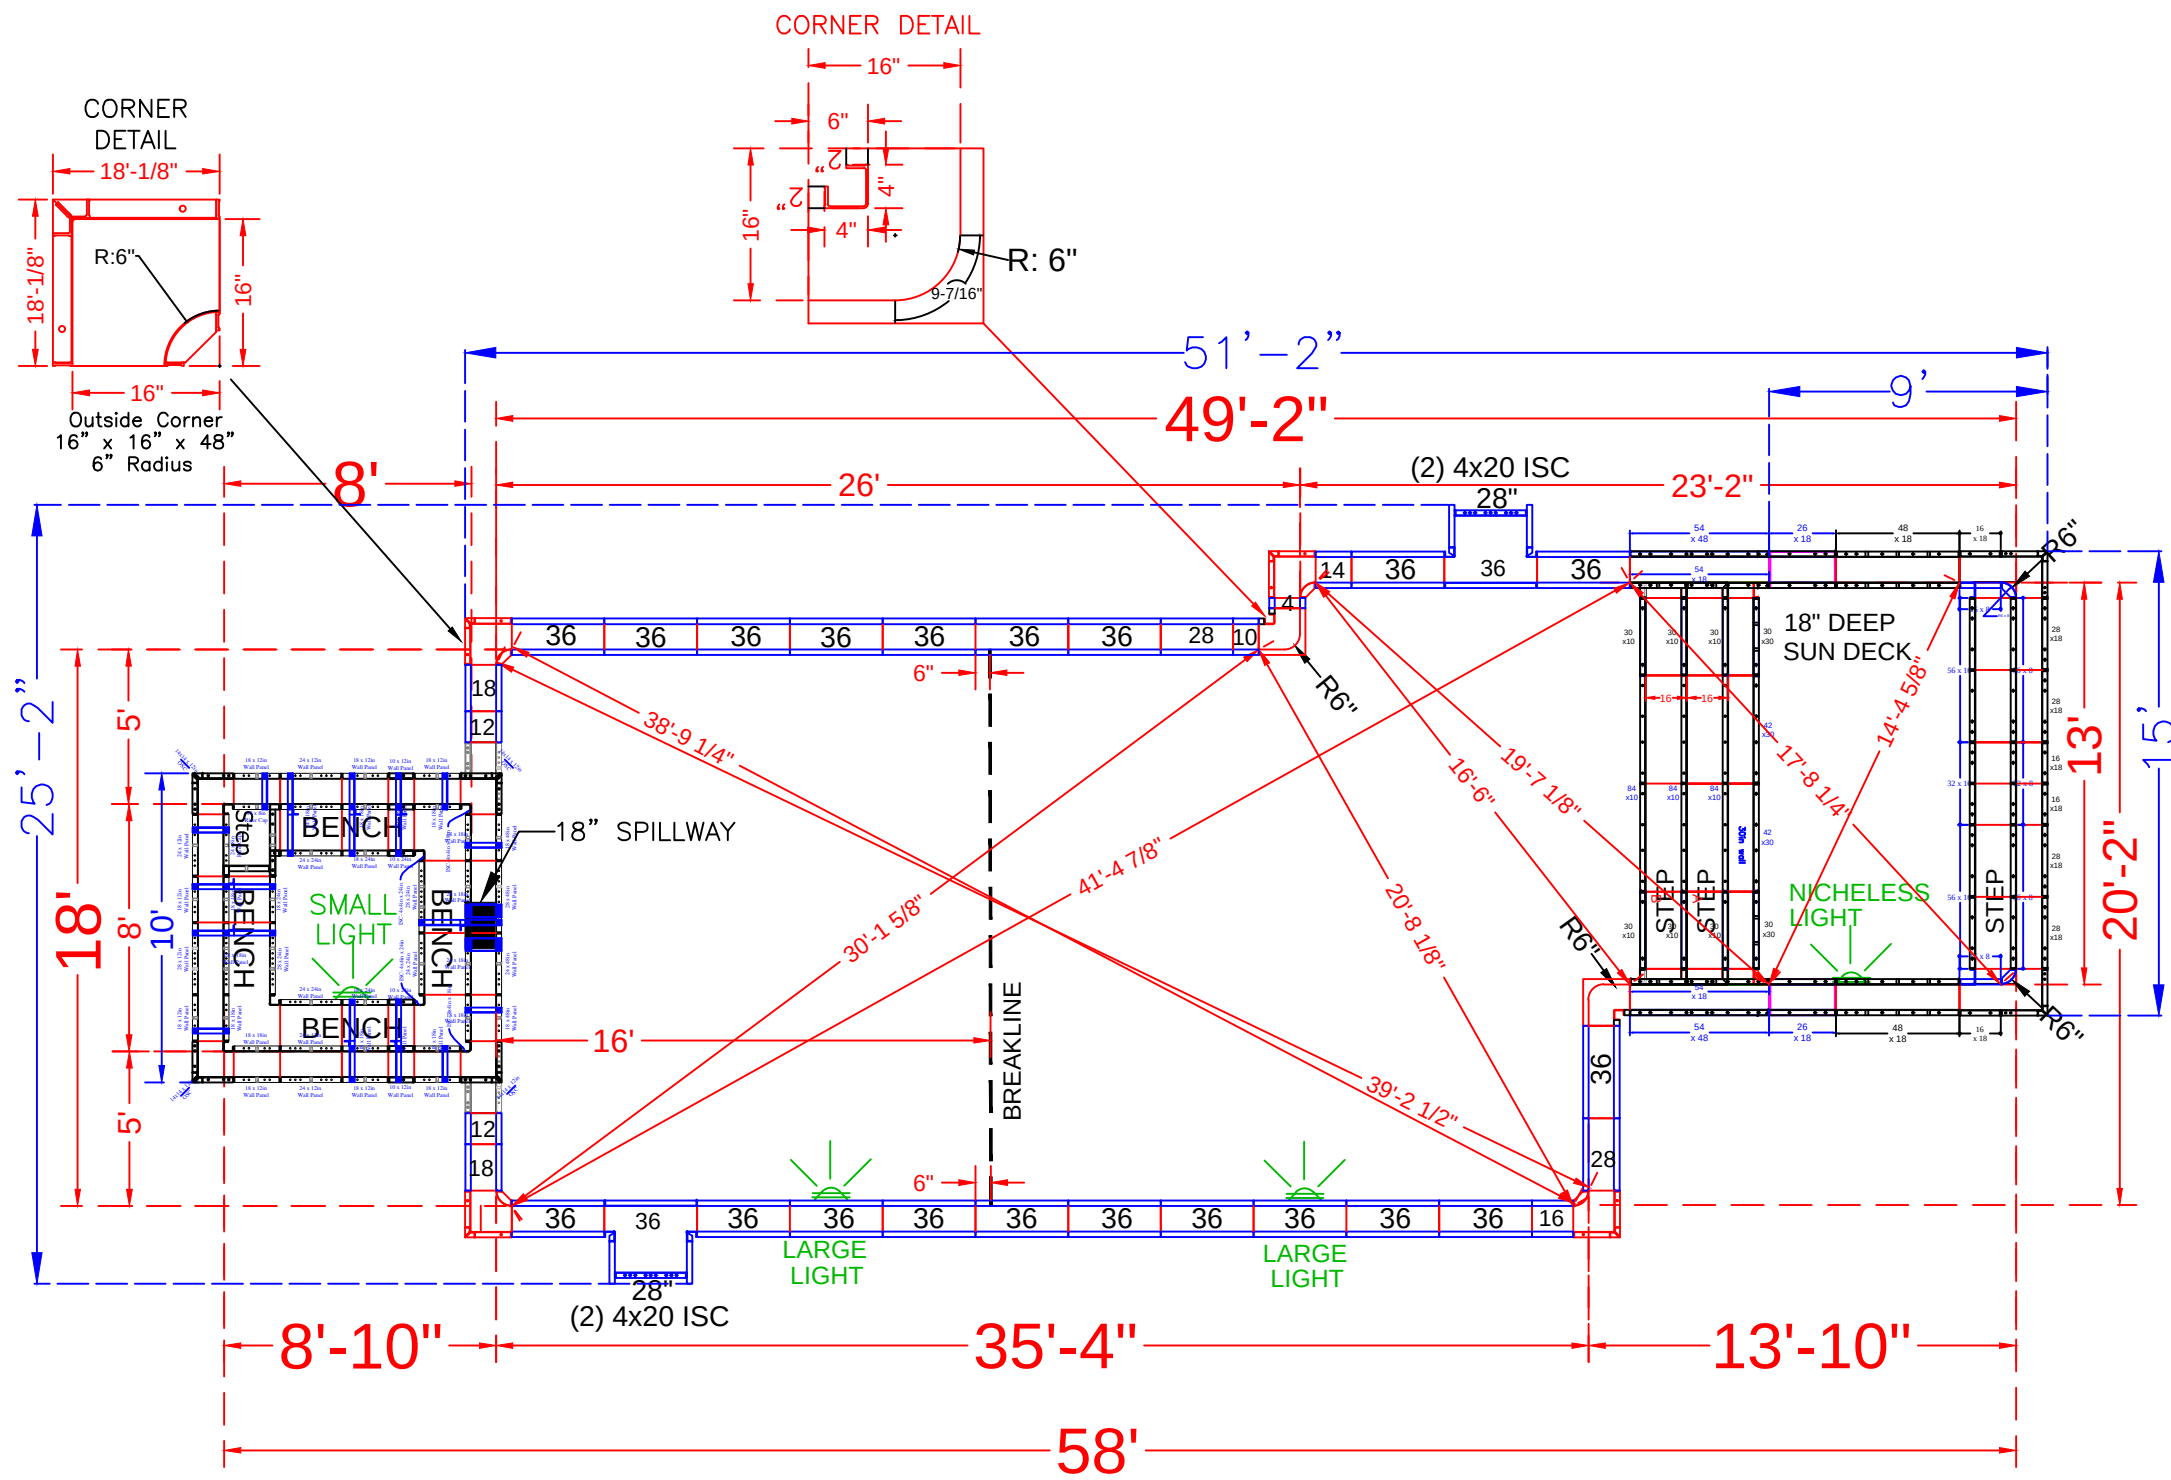

NOTE: SEE CONSTRUCTION PLANS FOR POOL LOCATION

POOL PANEL DESCRIPTIONS	
QTY.	DESCRIPTION
1	13' Wide Sun Deck Assembly
1	8' x 8' Square Spa Assembly
Corner Panels	
4	16" x 16" w/ 6" Radius Inside Corner-SA
4	4" x 20" x 48" Adj Offset Hinged ISC (Pilaster)
Skimmer Sides	
2	4" x 4" x 48" Inside Corners - SA
4	2" x 2" (*use with 4" x 4" x 48" Corner)
2	16" x 16" w/ 6" Radius Inside Corner-SA (9-1/2" Arc)
Straight Panels	
2	4" x 48" Panel
2	10" x 48" Panel
4	12" x 48" Panel
2	14" x 48" Panel
2	16" x 48" Panel
4	18" x 48" Panel
6	28" x 48" Panel
40	36" x 48" Panel

VITTA - 5 Bur Court

13' x 18' x 20' x 49' - 10" Concrete Wall - Rectangle w/ Interior Vinyl Covered Step / Sun Deck Combo

Pool Perimeter = 137 Ln. Ft.

Pool Area = 840 Sq.Ft.

Approximate Pool Gallons: 22,386 Gallons

Concrete Yards


- Pool Walls, Spa & Steps: 30 yards

PANEL LAYOUT	
JOB #: 2020-1713	
DATE: 12-21-2020	
SCALE: 1' = 1/8 "	
DRAWN BY: SA	
REVISIONS	




SPA PANEL DETAIL



48" Wall Panels on Bottom

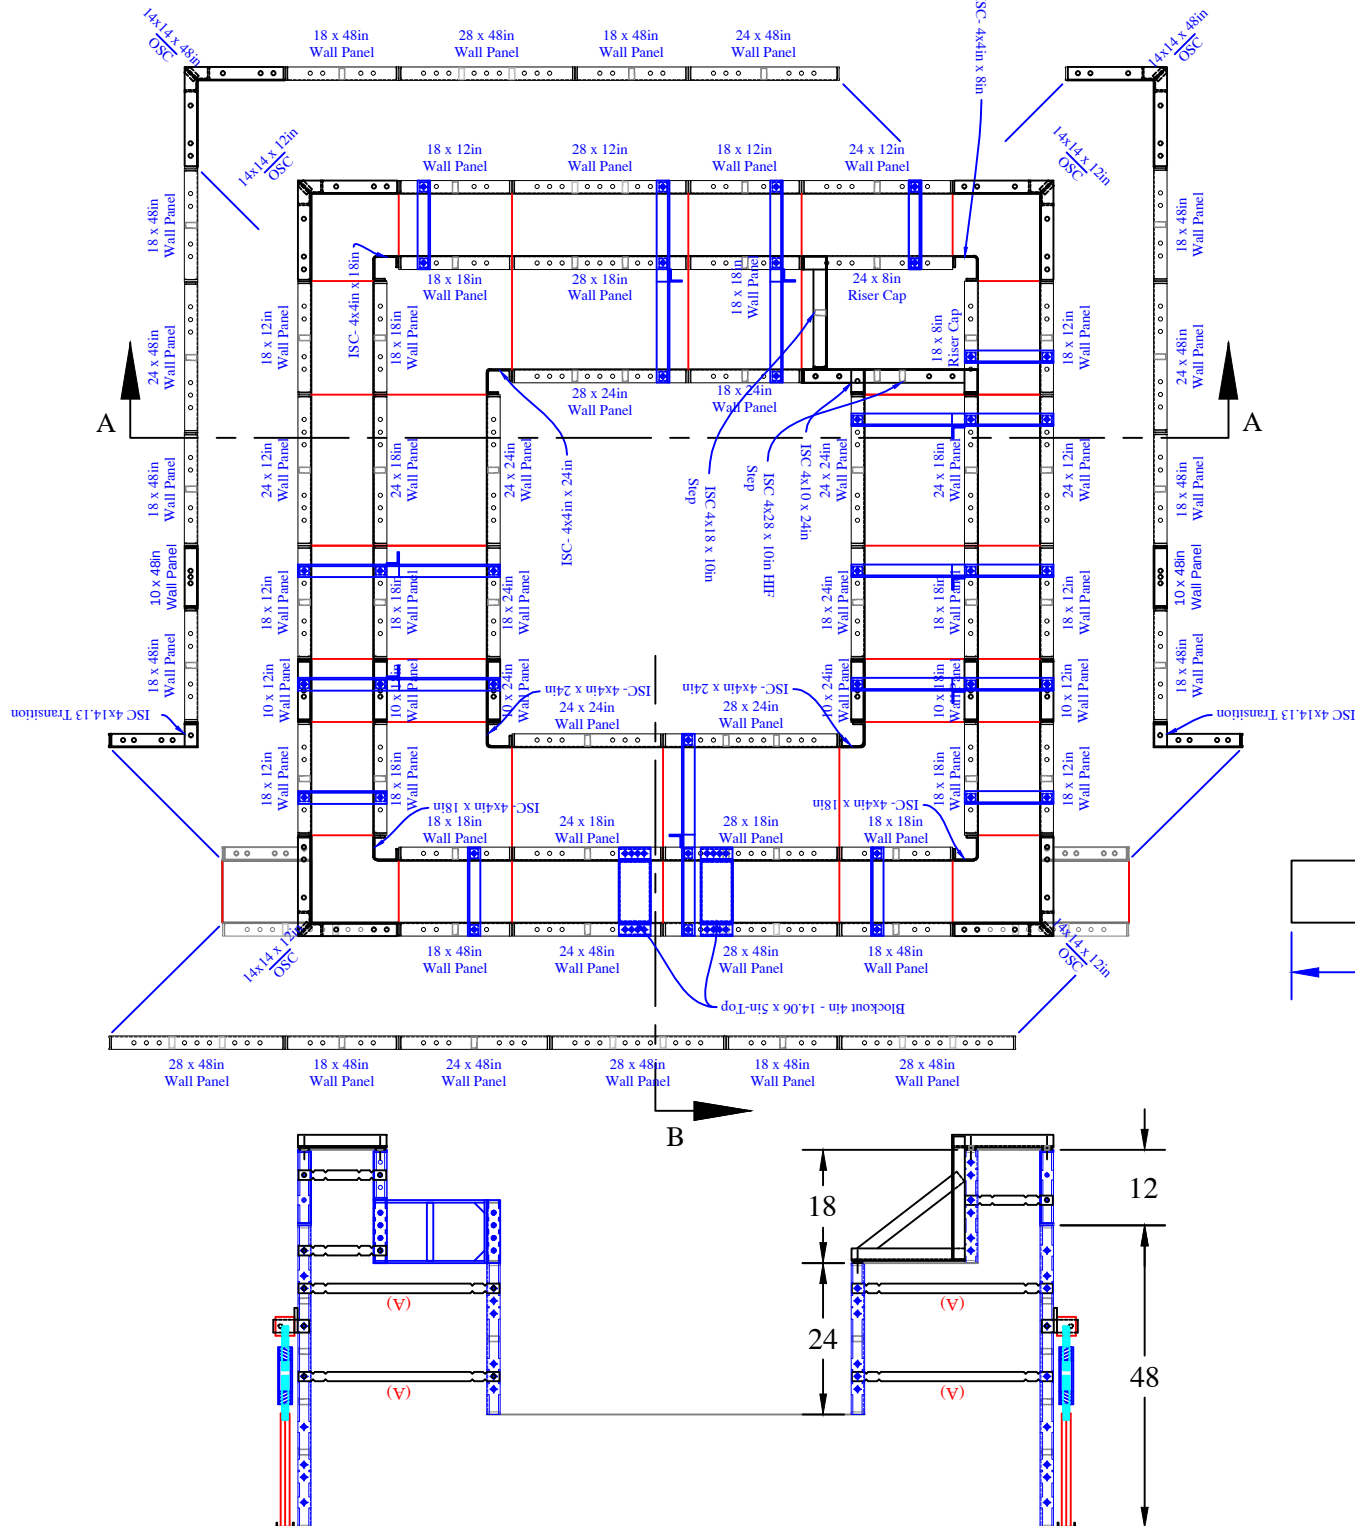

SPA TIES:

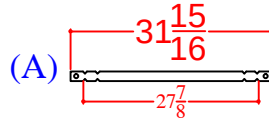

Qty (##) - Set Up - Wall Tie
1/4" BB DRN
Overall Length
#####"

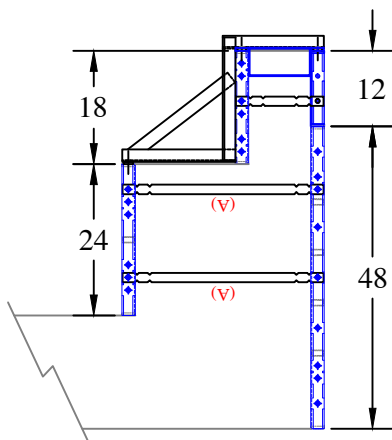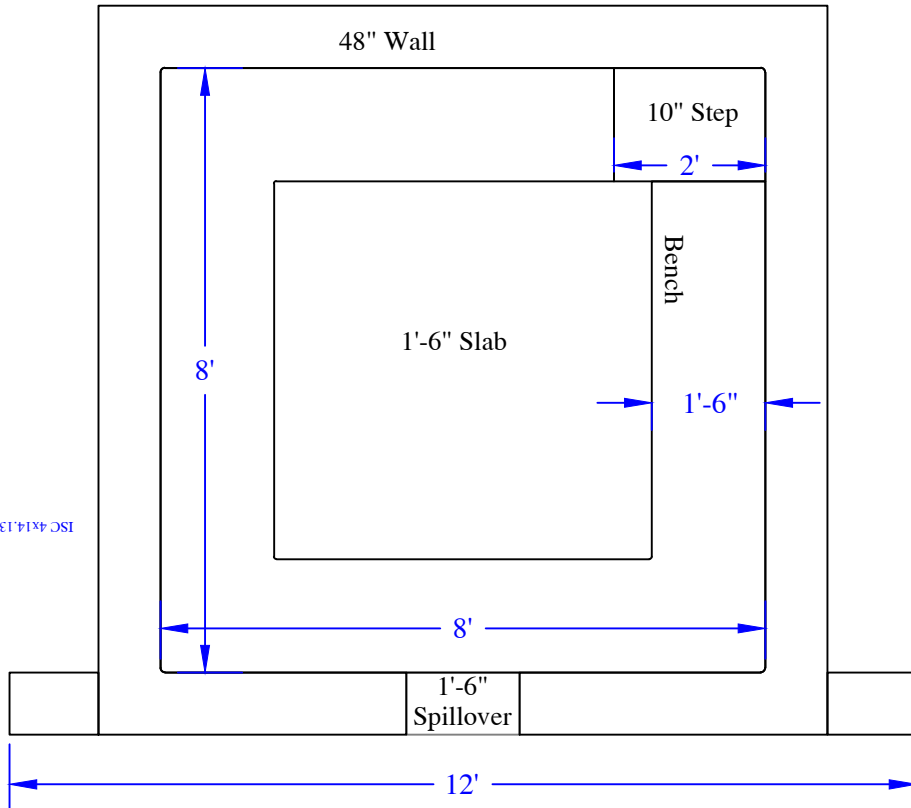

QTY	DESCRIPTION
2	10in x 48in Wall Panel
10	18in x 48in Wall Panel
4	24in x 48in Wall Panel
4	28in x 48in Wall Panel
2	10in x 24in Wall Panel
3	18in x 24in Wall Panel
3	24in x 24in Wall Panel
2	28in x 24in Wall Panel
2	10in x 18in Wall Panel
10	18in x 18in Wall Panel
4	24in x 18in Wall Panel
2	28in x 18in Wall Panel
2	10in x 12in Wall Panel
10	18in x 12in Wall Panel
4	24in x 12in Wall Panel
2	28in x 12in Wall Panel
1	18in x 8in Cap for Risers
1	24in x 8in Cap for Risers
2	4in x 14.125in ISC Transition x 48in
3	4in x 4in ISC x 24in
1	4in x 10in ISC x 24in
3	4in x 4in ISC x 18in
1	4in x 18in ISC x 10in
1	4in x 28in ISC x 10in HIF
1	4in x 4in ISC x 8in
2	14in x 14in OSC x 48in
4	14in x 14in OSC x 12in
2	Blockout 4in - 14 1/16in x 5in

QTY	DESCRIPTION
8	Parapet Brackets - 10in Wall
8	Parapet Bracket - 28in Wall- 18in Bench
4	Wall Leveler - Turnbuckle x 34.5
28	31 15/16" Overall Wall Tie "A"

VITTA - 5 Bur Court

Concrete Yards

- Pool Walls & Steps: 30 yards