

NODE POINT MEASUREMENTS

C-D = 12'-4"  
C-E = 14'-10"  
C-F = 21'-1"  
C-G = 25'-9"  
C-H = 25'-8"  
C-I = 25'-2"  
C-J = 23'-4"  
C-K = 12'-10"

D-E = 10'-5"  
D-F = 15'-0"  
D-G = 17'-1"  
D-H = 20'-11"  
D-I = 13'-3"  
D-J = 23'-2"  
D-K = 19'-2"

E-F = 6'-3"  
E-G = 11'-4"  
E-H = 11'-4"  
E-I = 15'-3"  
E-J = 12'-10"  
E-K = 13'-0"

F-G = 6'-1"  
F-H = 6'-0"  
F-I = 14'-2"  
F-J = 11'-6"  
F-K = 17'-4"

G-H = 8'-7"  
G-I = 10'-10"  
G-J = 16'-7"  
G-K = 23'-4"


H-I = 18'-11"  
H-J = 8'-10"  
H-K = 19'-1"

I-J = 25'-7"  
I-K = 28'-1"

J-K = 13'-0"

RADI MEASUREMENTS

C = 8' RADIUS  
D = 6' RADIUS  
E = 8' RADIUS  
F = 10' RADIUS  
G = 4' RADIUS  
H = 4' RADIUS  
I = 6'-10" RADIUS  
J = 4'-10" RADIUS  
K = 4'-10" RADIUS

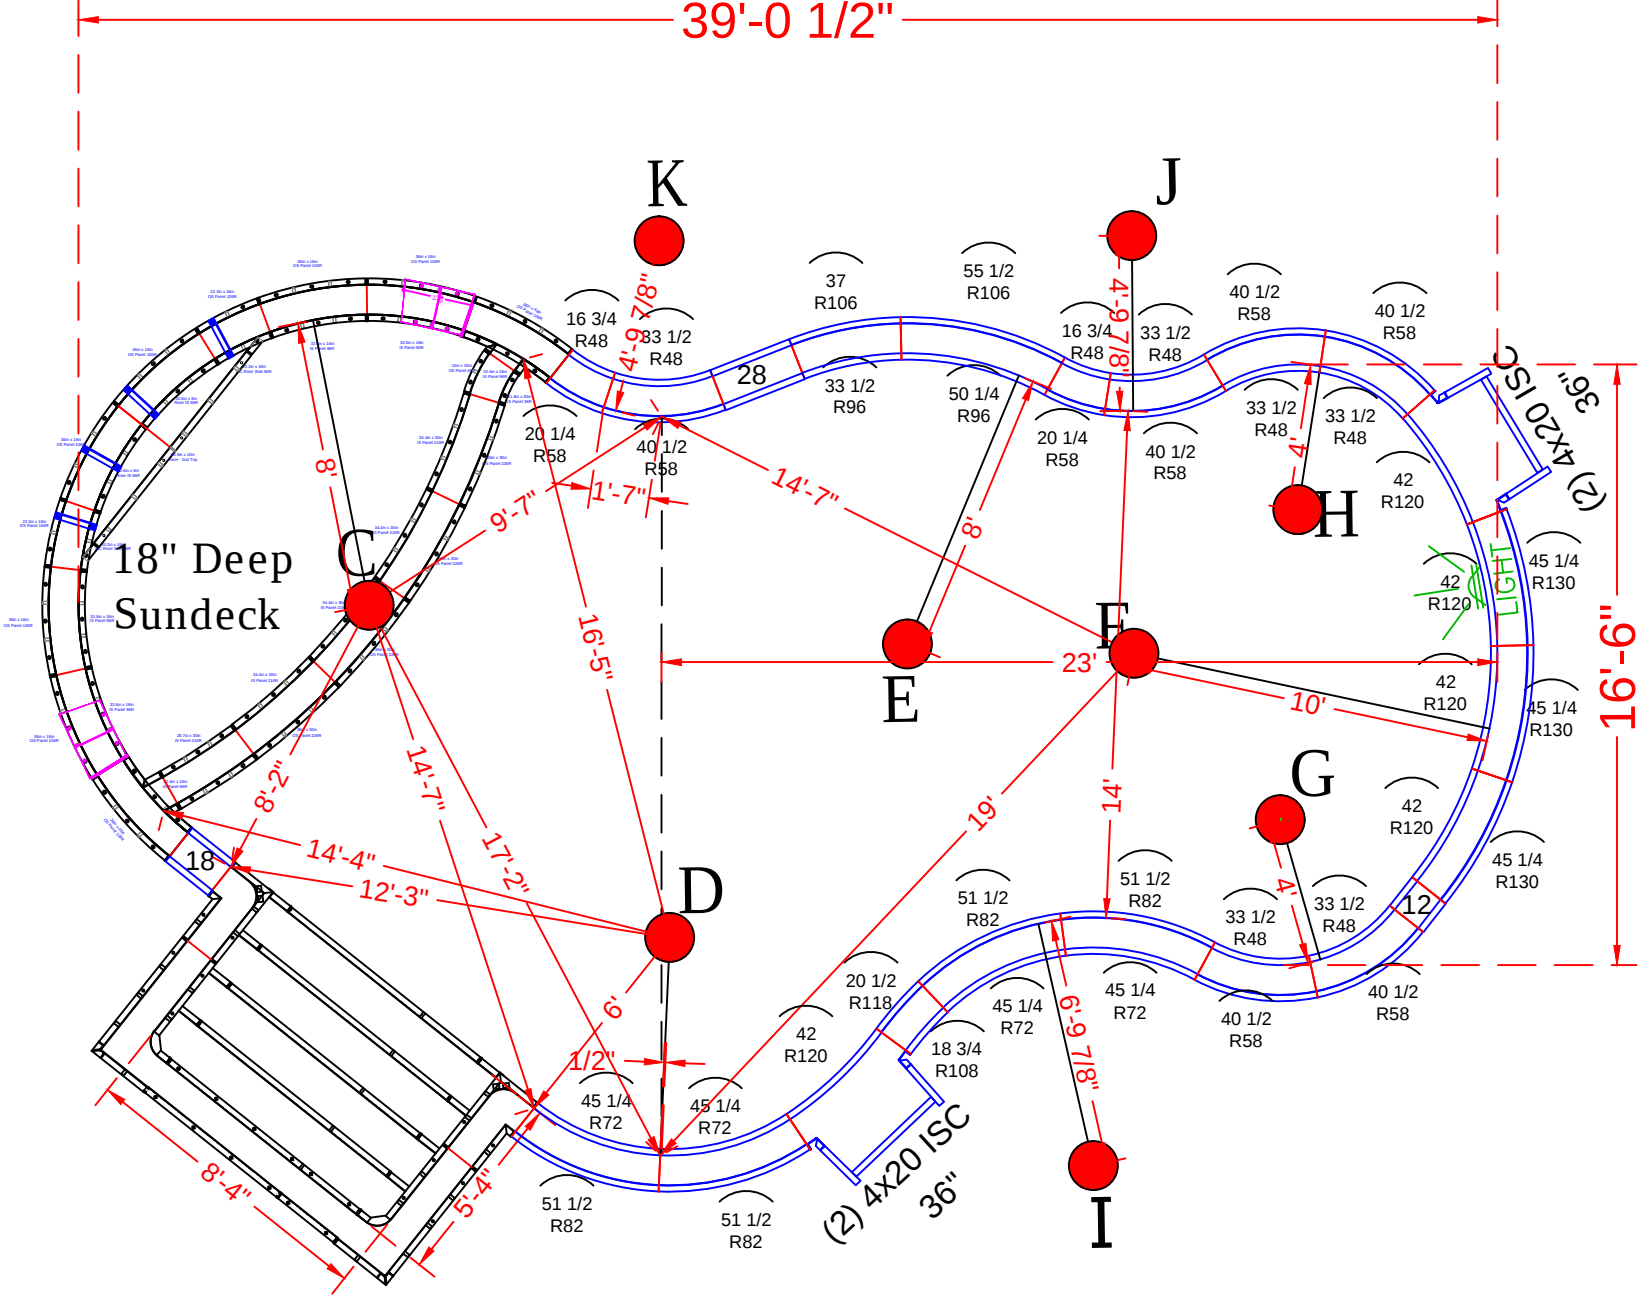

NOTE: SEE CONSTRUCTION PLAN FOR POOL AND A-B LOCATION

POOL PANEL DESCRIPTIONS

| QTY.            | DESCRIPTION                                     |
|-----------------|-------------------------------------------------|
| 1               | 8'-4" x 5'-4" x 48" Step Assembly w/6" Radius   |
| 1               | 8' Radius Sundeck Assembly (Lime Green Paint)   |
| Skimmer Sides { |                                                 |
| 4               | 4" x 20" x 48" Adj Offset Hinged ISC (Pilaster) |
| STRAIGHT PANELS |                                                 |
| 2               | 12" x 48" Panel                                 |
| 2               | 18" x 48" Panel                                 |
| 2               | 28" x 48" Panel                                 |
| 2               | 36" x 48" Panel                                 |
| RADIUS PANELS   |                                                 |
| 2               | 16 3/4" x 48" - 48" OS Radius Panel             |
| 2               | 20 1/4" x 48" - 58" IS Radius Panel             |
| 6               | 33 1/2" x 48" - 48" Radius Panel                |
| 6               | 40 1/2" x 48" - 58" Radius Panel                |
| 1               | 33 1/2" x 48" - 96" Radius Panel                |
| 1               | 37" x 48" - 106" Radius Panel                   |
| 1               | 50 1/4" x 48" - 96" IS Radius Panel             |
| 1               | 55 1/2" x 48" - 106" OS Radius Panel            |
| 4               | 45 1/4" x 48" - 72" Radius Panel                |
| 4               | 51 1/2" x 48" - 82" Radius Panel                |
| 1               | 18 3/4" x 48" - 108" Radius Panel               |
| 1               | 20 1/2" x 48" - 118" Radius Panel               |
| 5               | 42" x 48" - 120" Radius Panel                   |
| 3               | 45 1/4" x 48" - 130" Radius Panel               |

WALLER - 6 Church Lane


16'-7" x 25' x 39' - 10" Concrete Wall - Oasis  
w/ Exterior 8'-4" x 5'-4" Vinyl Covered Step  
& Side Sun Deck  
Pool Perimeter = 114 Ln. Ft.  
Pool Area = 679 Sq. Ft.  
Approximate Pool Gallons: 22,000 Gallons  
Concrete Yards  
- Pool Walls & Steps: 20 yards

PANEL LAYOUT

JOB #: 555542  
DATE: 3-22-2021  
SCALE: 1' = 1/5"  
DRAWN BY: SA

| REVISIONS |  |  |  |
|-----------|--|--|--|
|           |  |  |  |
|           |  |  |  |
|           |  |  |  |



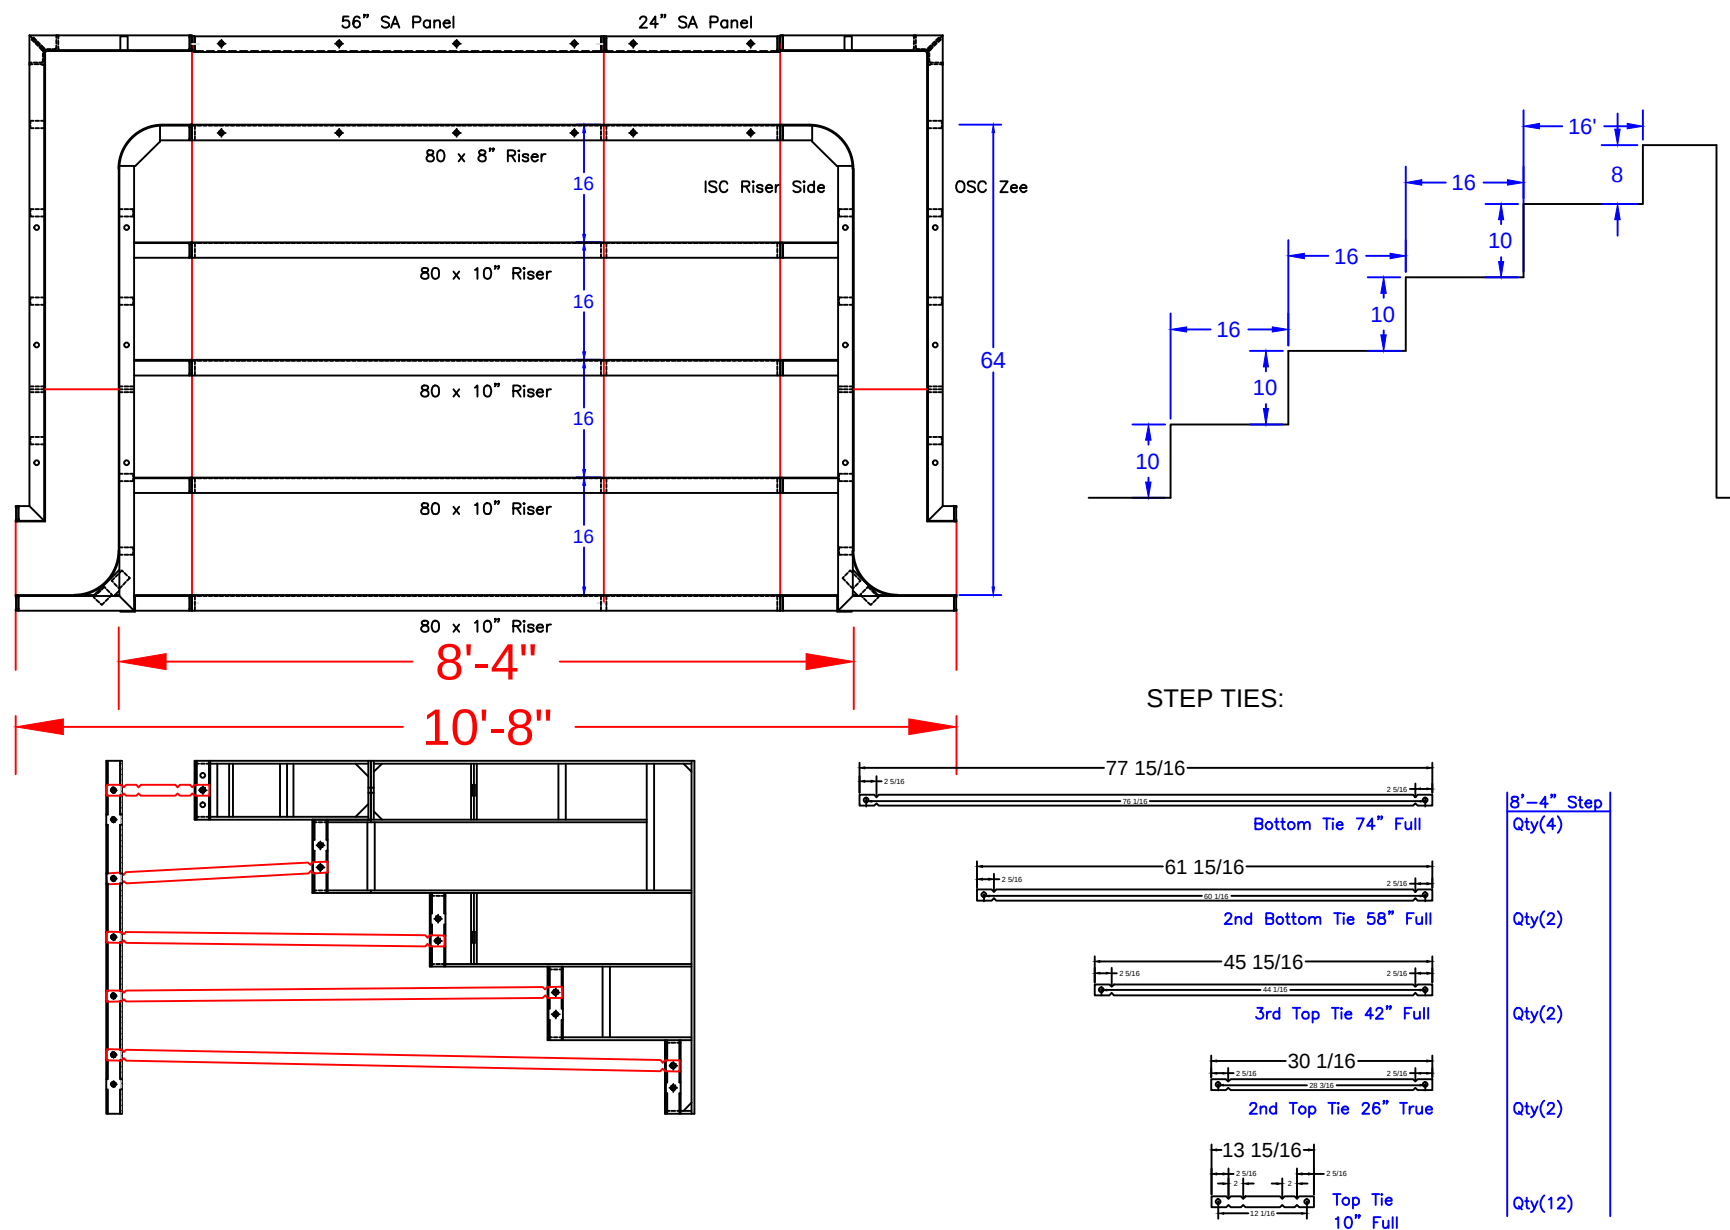

8'-4" Side Step - 6" Radius Corners

STEP PANEL DESCRIPTIONS

| QTY. | DESCRIPTION                       |
|------|-----------------------------------|
| 4    | 80 x 10 Risers                    |
| 1    | 80 x 8 Top Riser                  |
| 1    | 24 x 48 SA Panel                  |
| 1    | 56 x 48 SA Panel-Back Wall        |
| 2    | 4 x 64 x 20 x 48 OSC Zee Panel    |
| 2    | 10 x 64 x 14 x 48 ISC Riser Sides |

WALLER - 6 Church Lane

16'-7" x 25' x 39' - 10" Concrete Wall - Oasis  
w/ Exterior 8'-4" x 5'-4" Vinyl Covered Step  
& Side Sun Deck

Pool Perimeter = 114 Ln. Ft.

Pool Area = 679 Sq. Ft.

Approximate Pool Gallons: 22,000 Gallons

Concrete Yards


- Pool Walls & Steps: 20 yards

STEP DETAIL

JOB #: 555542  
DATE: 5-23-2021  
DRAWN BY: SA  
SCALE: 1' = 1/8 "



SEASONAL WORLD  
WE BUILD BACKYARDS!

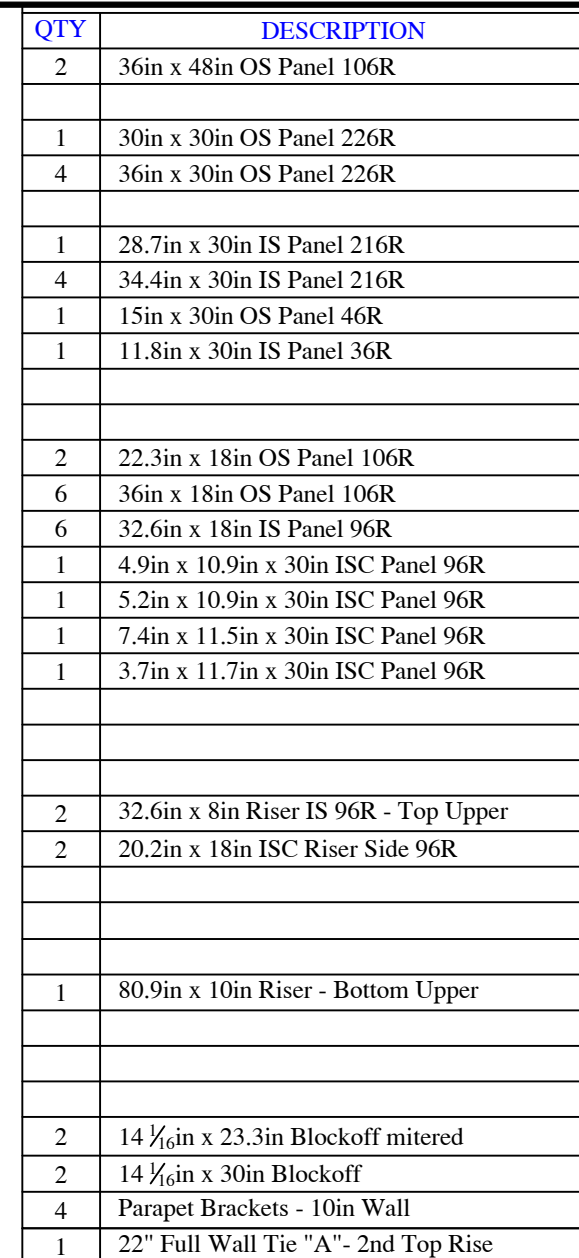

16'-7" x 25' x 39' - 10" Concrete Wall - Oasis  
w/ Exterior 8'-4" x 5'-4" Vinyl Covered Step  
& Side Sun Deck  
Pool Perimeter = 114 Ln. Ft.  
Pool Area = 679 Sq. Ft.  
Approximate Pool Gallons: 22,000 Gallons

|                |                          |                |                                |
|----------------|--------------------------|----------------|--------------------------------|
| REVISION/NOTES | SEASONAL WORLD           | SUNDECK DETAIL | Concrete Yards                 |
|                |                          |                | - Pool Walls & Steps: 20 yards |
|                |                          |                |                                |
|                |                          |                |                                |
|                |                          |                |                                |
|                | DWG BY: DWGBY: SA SCALE: |                |                                |
|                | DATE: 3-22-21 PAGE:      |                |                                |