


NODE MEASUREMENTS

C-D= 6'-4" H-I= 24'-3"
C-E= 7'-2" H-J= 19'-3"
C-F= 10'-2" H-K= 27'-8"
C-G= 7'-3" H-L= 16'-10"
C-H= 15'-10" H-M=28'-6"
C-I= 19'-6" I-J= 9'-2"
C-J= 21'-3" I-K= 12'-10"
C-K= 29'-8" I-L= 23'-11"
C-L= 28'-7" I-M= 17'-11"
C-M= 13'-10"

J-K= 8'-11"
J-L= 14'-10"
J-M= 24'-10"
K-L= 18'-7"
K-M= 30'-8"
L-M= 37'-2"

NODE
RADII:
E-F= 3'-3" C= 4'-0"
E-G= 5'-5" D= 10'-0"
E-H= 10'-8" E= 11'-0"
E-I= 16'-2" F= 8'-0"
E-J= 15'-3" G= 6'-0"
E-K= 24'-0" H= 2'-10"
E-L= 21'-5" I= 8'-0"
E-M= 18'-0" J= 4'-0"
F-G= 8'-2" K= 4'-10"
F-H= 10'-10" L= 10'-10"
F-I= 14'-0" M= 9'-10"

G-H= 8'-10"
G-I= 21'-6"
G-J= 20'-1"
G-K= 28'-11"
G-L= 23'-6"
G-M= 20'-9"

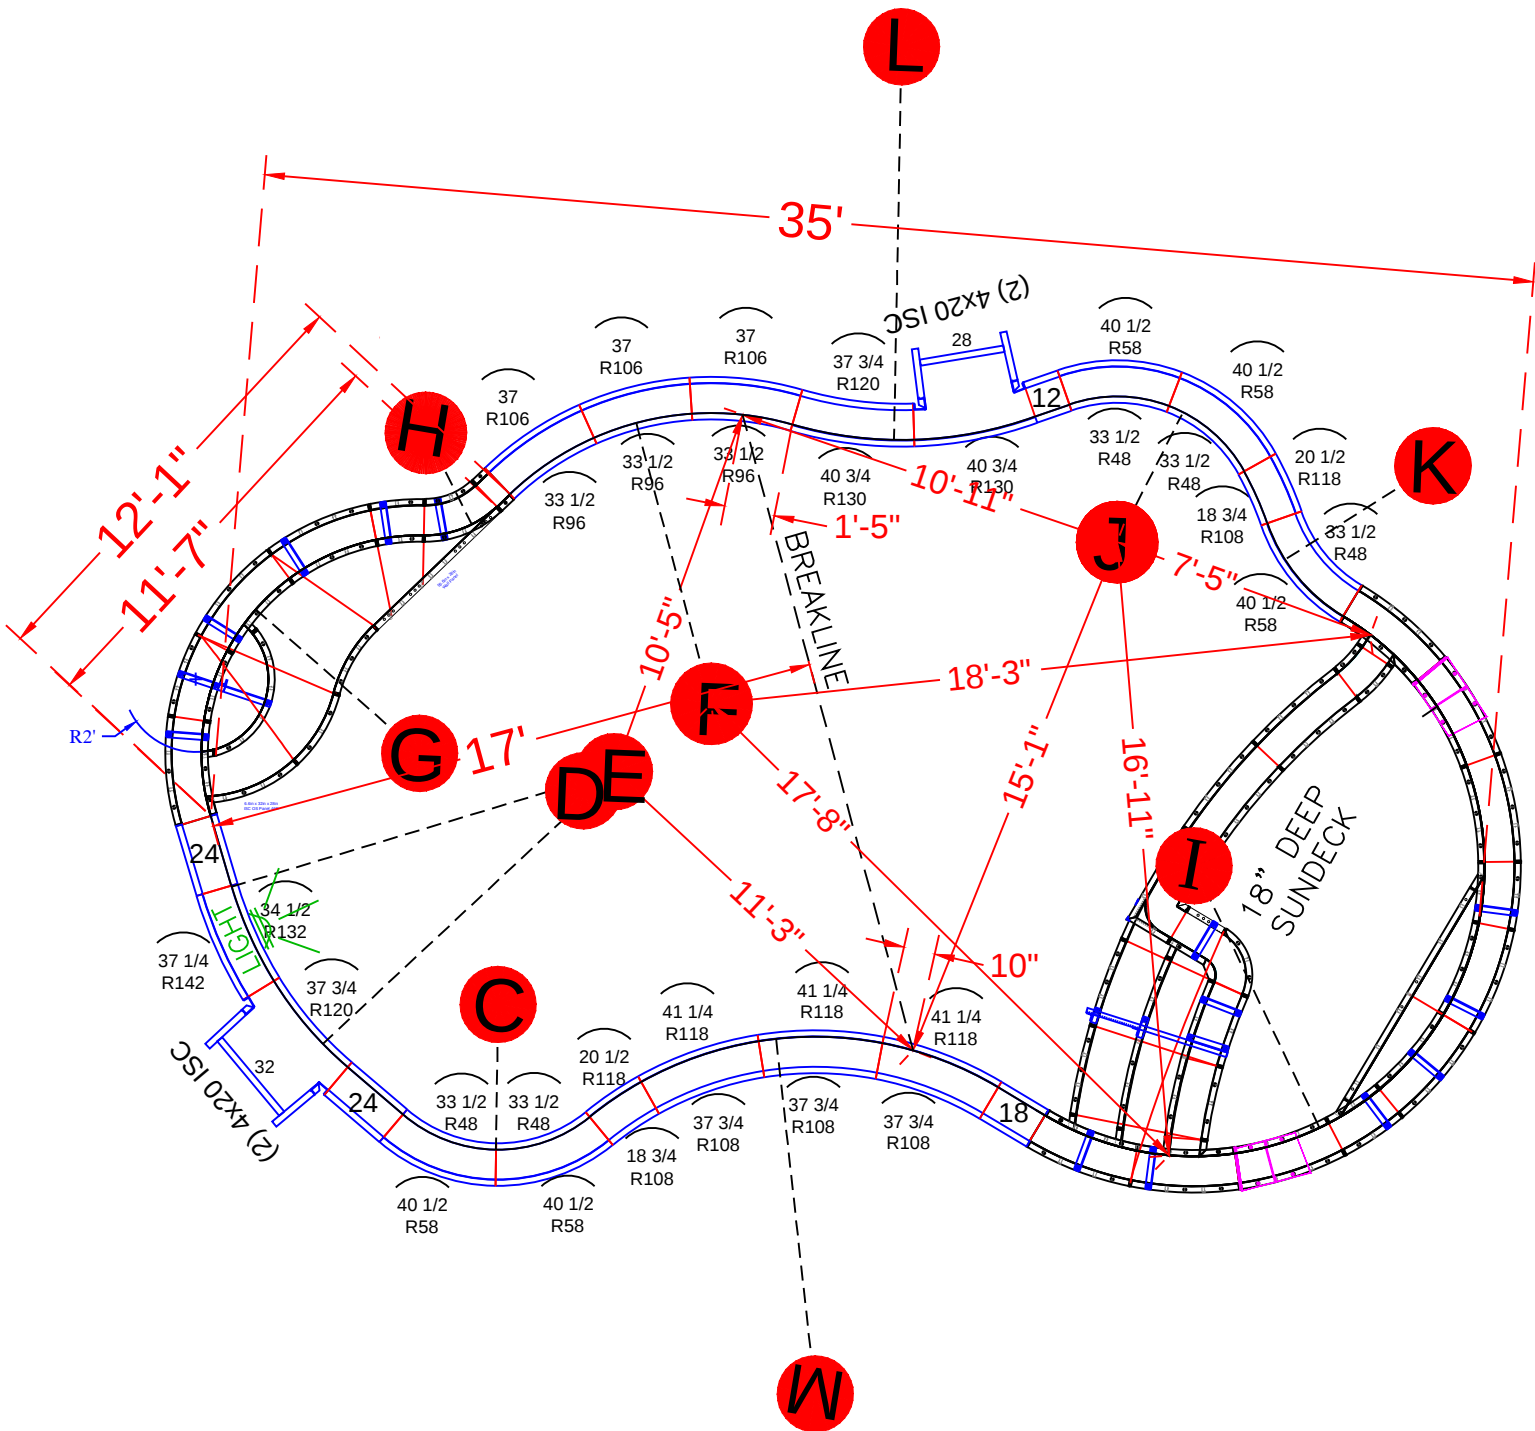

POOL PANEL DESCRIPTIONS

SEE DETAIL PAGE {
SEE DETAIL PAGE {
SKIMMER SIDES {

SKIMMER {
SKIMMER {

QTY.	DESCRIPTION
1	8' Radius Sundeck/Step Assembly (Lime Paint)
1	6' Radius Swimout (Green Panels)
4	4" x 20" x 48" Adj Offset Hinged ISC (Pilaster)
STRAIGHT PANELS	
2	12" x 48" Straight
2	18" x 48" Straight
4	24" x 48" Straight
1	28" x 48" Straight
1	32" x 48" Straight
RADIUS PANELS	
5	33 1/2" x 48" - 48" Radius Panel
5	40 1/2" x 48" - 58" Radius Panel
3	33 1/2" x 48" - 96" IS Radius Panel
3	37" x 48" - 106" OS Radius Panel
2	18 3/4" x 48" - 108" Radius Panel
2	20 1/2" x 48" - 118" Radius Panel
3	37 3/4" x 48" - 108" Radius Panel
3	41 1/4" x 48" - 118" Radius Panel
2	37 3/4" x 48" - 120" Radius OS Panel
2	40 3/4" x 48" - 130" Radius IS Panel
1	34 1/2" x 48" - 132" Radius Panel
1	37 1/4" x 48" - 142" Radius Panel

WRISLEY - 10 Taft Court




16' x 23'-9" x 33'-10" - 10" Concrete Wall - Vision
w/ Interior Vinyl Covered Steps & Sun Deck
Pool Perimeter = 95 Ln. Ft.
Pool Area = 564 Sq.Ft.
Approximate Pool Gallons: 15,240 Gallons
Concrete Yards
- Pool Walls & Sundeck: 17.5 yards

PANEL LAYOUT

JOB #: 2020-1540
DATE: 1-24-2021
DRAWN BY: SA

REVISIONS



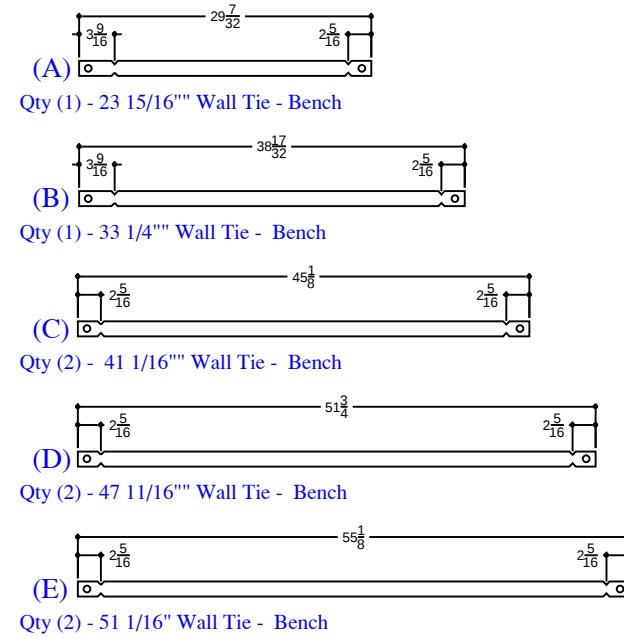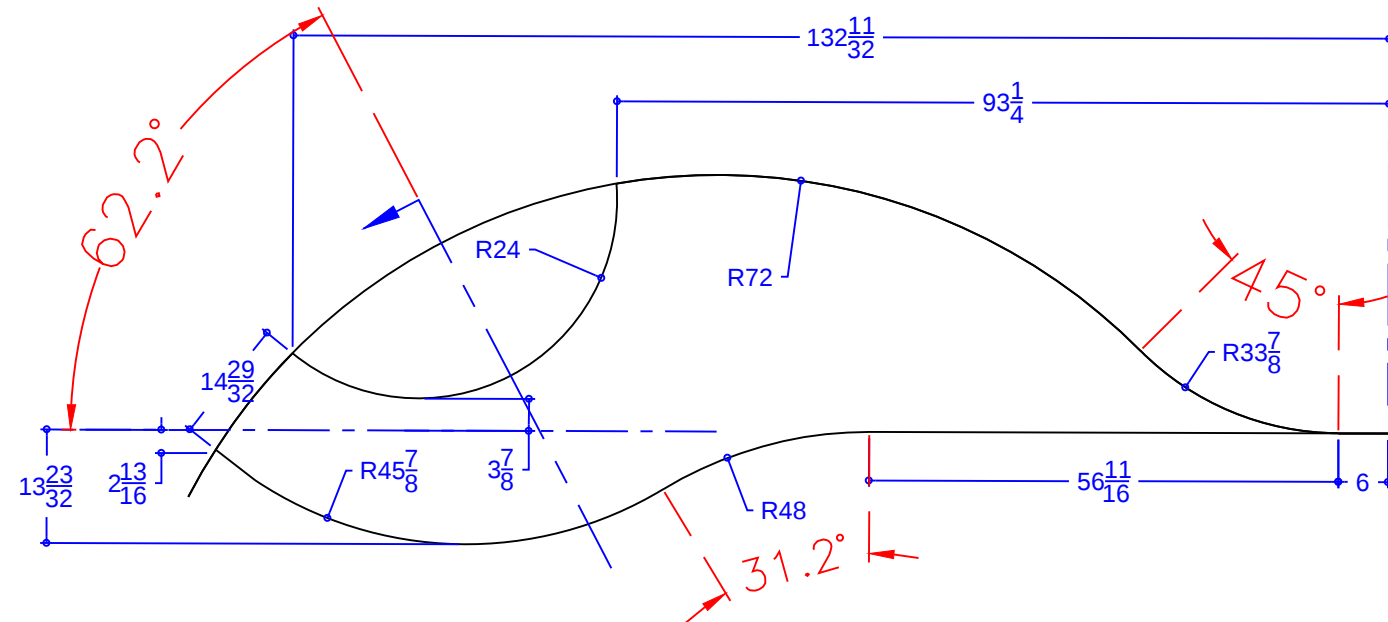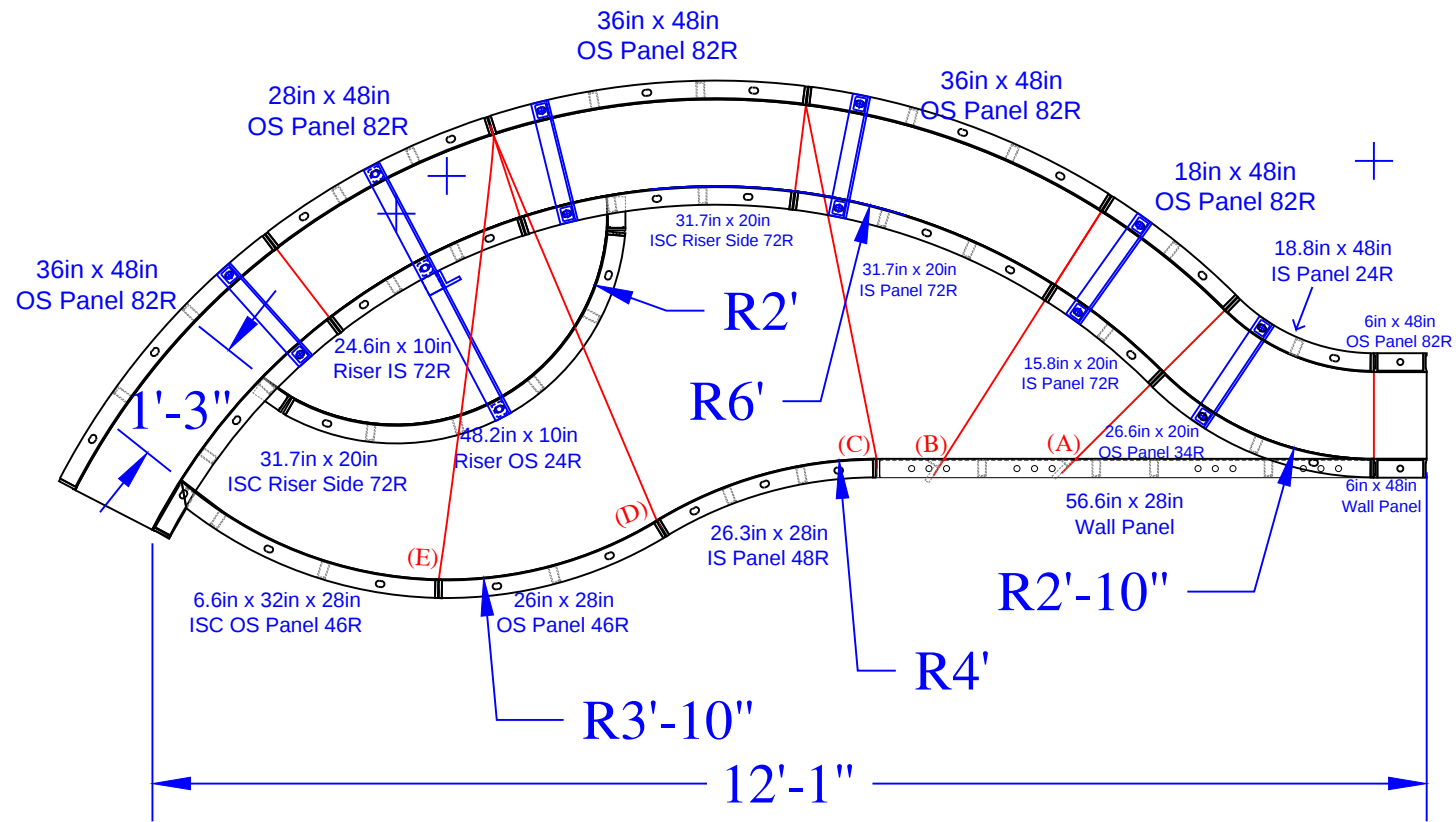

QTY	DESCRIPTION
2	6in x 48in Wall Panel
1	18in x 48in OS Panel 82R
1	28in x 48in OS Panel 82R
3	36in x 48in OS Panel 82R
1	18.8in x 48in IS Panel 24R
1	56.6in x 28in Wall Panel
1	26.3in x 28in IS Panel 48R
1	26in x 28in OS Panel 46R
1	15.8in x 20in IS Panel 72R
1	31.7in x 20in IS Panel 72R
1	26.6in x 20in OS Panel 34R
1	6.6 x 32in x 28in ISC OS Panel 46R
1	24.6in x 10in Riser IS 72R - Top
2	31.7in x 20in 4in ISC Riser Side 72R
1	48.2in x 10in Riser OS 24R - Bottom
5	Parapet Brackets for 10in Wall
1	Parapet Brackets for 18in Step
1	23 15/16" Wall Tie "A"- Bench
1	33 1/4" Wall Tie "B"- Bench
2	41 1/16" Wall Tie "C"- Bench
2	47 11/16" Wall Tie "D"- Bench
2	51 1/16" Wall Tie "E"- Bench

WEISLEY - 10 Taft Court

16' x 21" x 35' - 10" Concrete Wall - Vision w/ Interior Vinyl Covered Steps & Sun Deck
Pool Perimeter = 95 Ln. Ft.

Pool Area = 564 Sq.Ft.

Approximate Pool Gallons: 15,240 Gallons

Concrete Yards

- Pool Walls & Sundeck: 17.5 yards

SWIM-OUT DETAIL

JOB #: 2020-1540

DATE: 1-24-2021

DRAWN BY: SA



SEASONAL WORLD
WE BUILD BACKYARDS!