

NODE POINTS

C-D= 18'-0"
C-E= 20'-0"
C-F= 4'-3"
C-G= 7'-3"


D-E= 16'-10"
D-F= 22'-2"
D-G= 15'-3"

E-F= 23'-5"
E-G= 12'-10"

F-G= 10'-8"

RADII MEASUREMENTS

C= 8'-0" r
D= 8'-0" r
E= 8'-10" r
F= 4'-0" r
G= 4'-0" r

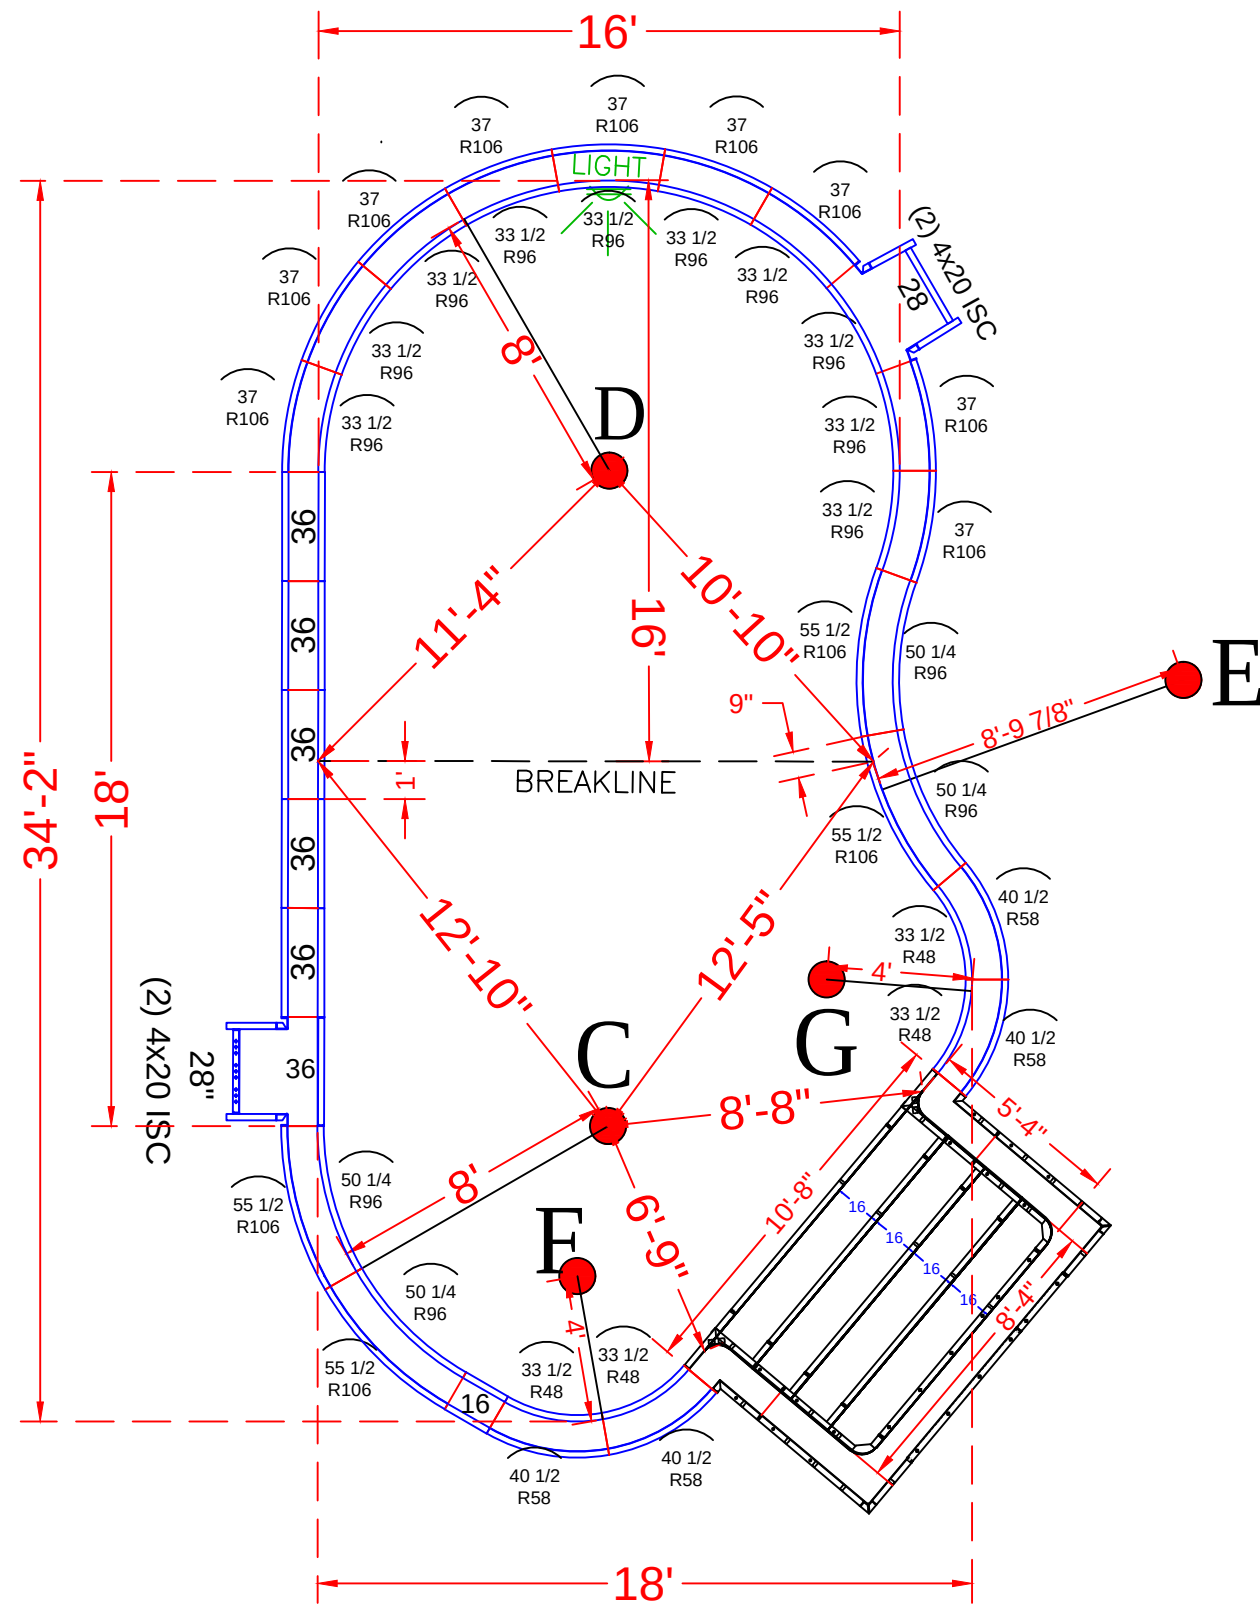

NOTE: SEE CONSTRUCTION PLANS FOR POOL LOCATION AND A-B LOCATION

POOL PANEL DESCRIPTIONS

See Detail Page {

Skimmer Sides {

Skimmer {

QTY.	DESCRIPTION
1	8'-4" x 5'-4" x 48" Step Assembly w/ 6" Radius
2	4" x 20" x 48" Adj Offset Hinged ISC (Pilaster)
Straight Panels	
2	2" x 48" Panel
2	16" x 48" Panel
2	28" x 48" Panel
11	36" x 48" Panel
Radius Panels	
4	33 1/2" x 48" 48" Radius Panel
4	40 1/2" x 48" 58" Radius Panel
10	33 1/2" x 48" 96" Radius Panel
9	37" x 48" 106" Radius Panel
4	50 1/4" x 48" 96" Radius IS Panel
4	55 1/2" x 48" 106" Radius OS Panel

YARNELL - 113 Valerie Way

16' x 18' x 35' - 10" Concrete Wall Straight Wall Lagoon
w/ 8'-4" x 5'-4" Vinyl Covered Step
Pool Perimeter = 97 Ln. Ft.
Pool Area = 524 Sq.Ft.
Approximate Pool Gallons: 16,256 Gallons

Concrete Yards



- Pool Walls & Steps: 17.5 yards

PANEL LAYOUT



JOB #: 555533
DATE: 11-9-2020
DRAWN BY: SA

REVISIONS



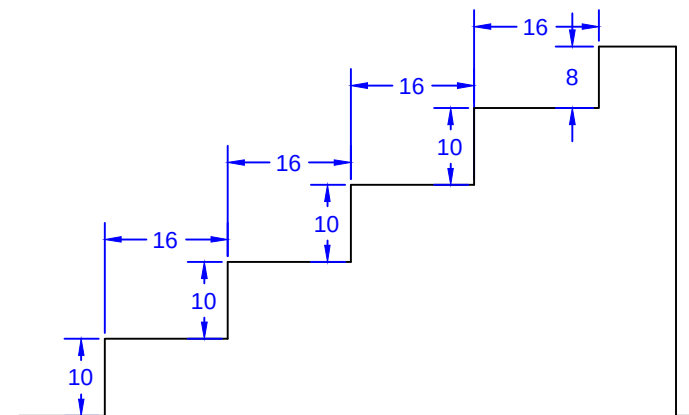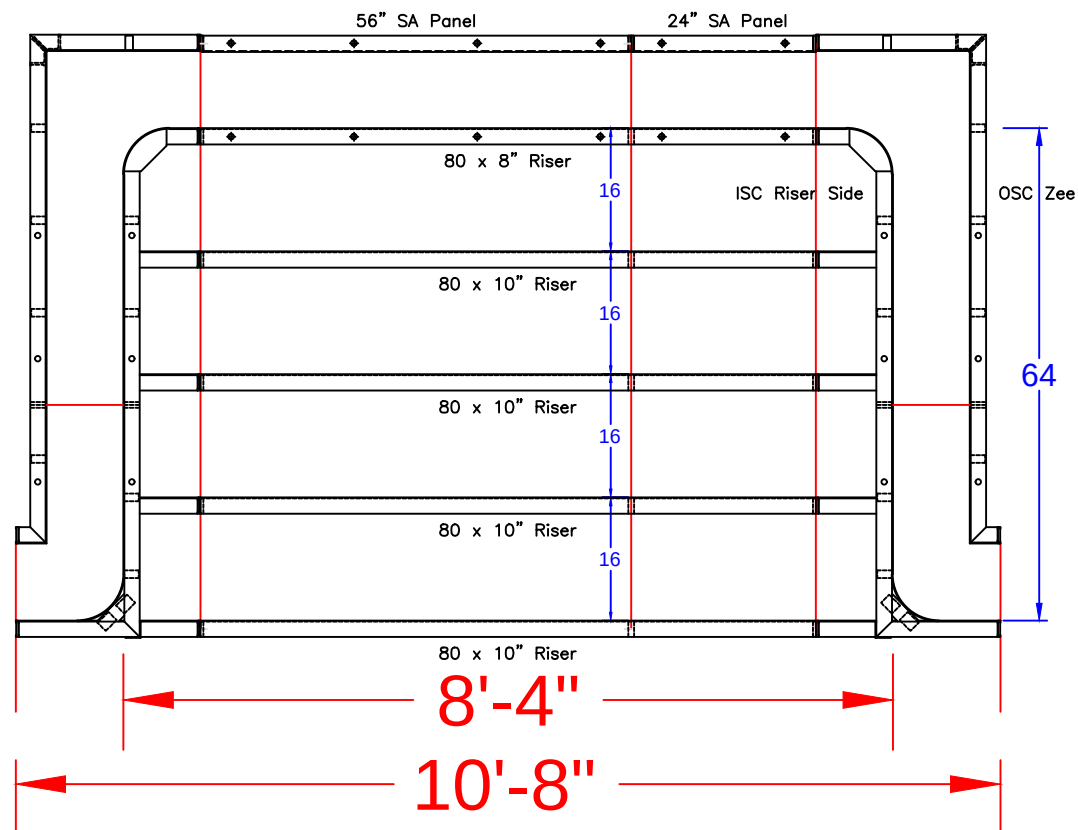

STEP TIES:

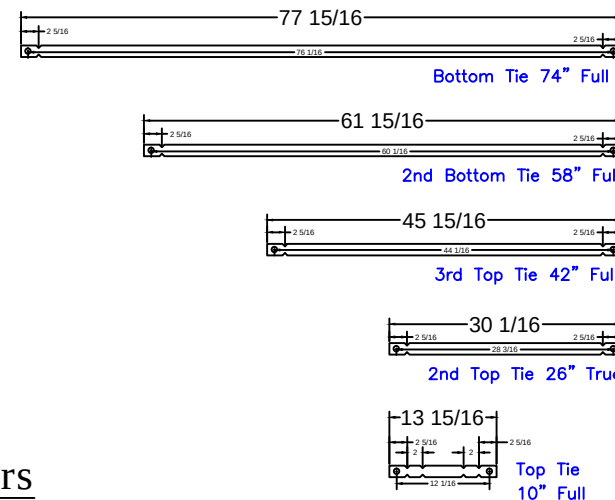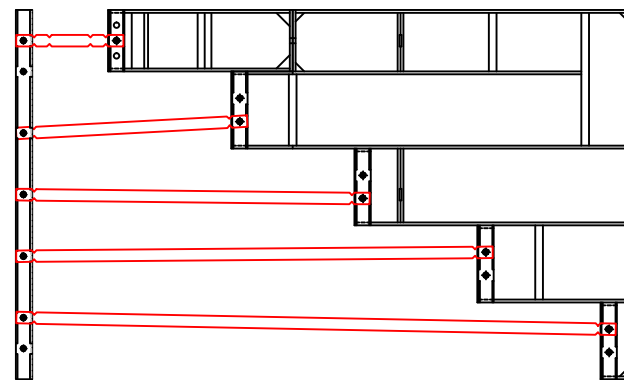

8'-4" Step
Qty(4)
Qty(2)
Qty(2)
Qty(2)
Qty(12)

8'-4" x 5'-4" Outside End Step - 6" Radius Corners

STEP PANEL DESCRIPTIONS

QTY.	DESCRIPTION
4	80 x 10 Risers
1	80 x 8 Top Riser
1	24 x 48 SA Panel
1	56 x 48 SA Panel-Back Wall
2	4 x 64 x 20 x 48 OSC Zee Panel
2	10 x 64 x 14 x 48 ISC Riser Sides

YARNELL - 113 Valerie Way

16' x 18' x 35' - 10" Concrete Wall Straight Wall Lagoon
w/ 8'-4" x 5'-4" Vinyl Covered Step

Pool Perimeter = 97 Ln. Ft.

Pool Area = 524 Sq.Ft.

Approximate Pool Gallons: 16,256 Gallons

Concrete Yards

- Pool Walls & Steps: 17.5 yards

STEP DETAIL

JOB #: 555533

DATE: 11-9-2020

SCALE: 1' = 1/2 "

DRAWN BY: SA



SEASONAL WORLD
WE BUILD BACKYARDS!