

NODE POINTS

C-D= 15'-0"
C-E= 27'-5"
C-F= 19'-10"
C-G= 33'-7"
C-H= 19'-10"

D-E= 19'-4"
D-F= 19'-11"
D-G= 18'-10"
D-H= 25'-3"


E-F= 39'-2"
E-G= 19'-10"
E-H= 20'-10"

F-G= 34'-3"
F-H= 39'-1"

G-H= 37'-7"

RADII
MEASUREMENTS

C= 9'-0" r
D= 9'-0" r
E= 10'-0" r
F= 10'-10" r
G= 9'-10" r
H= 10'-10" r

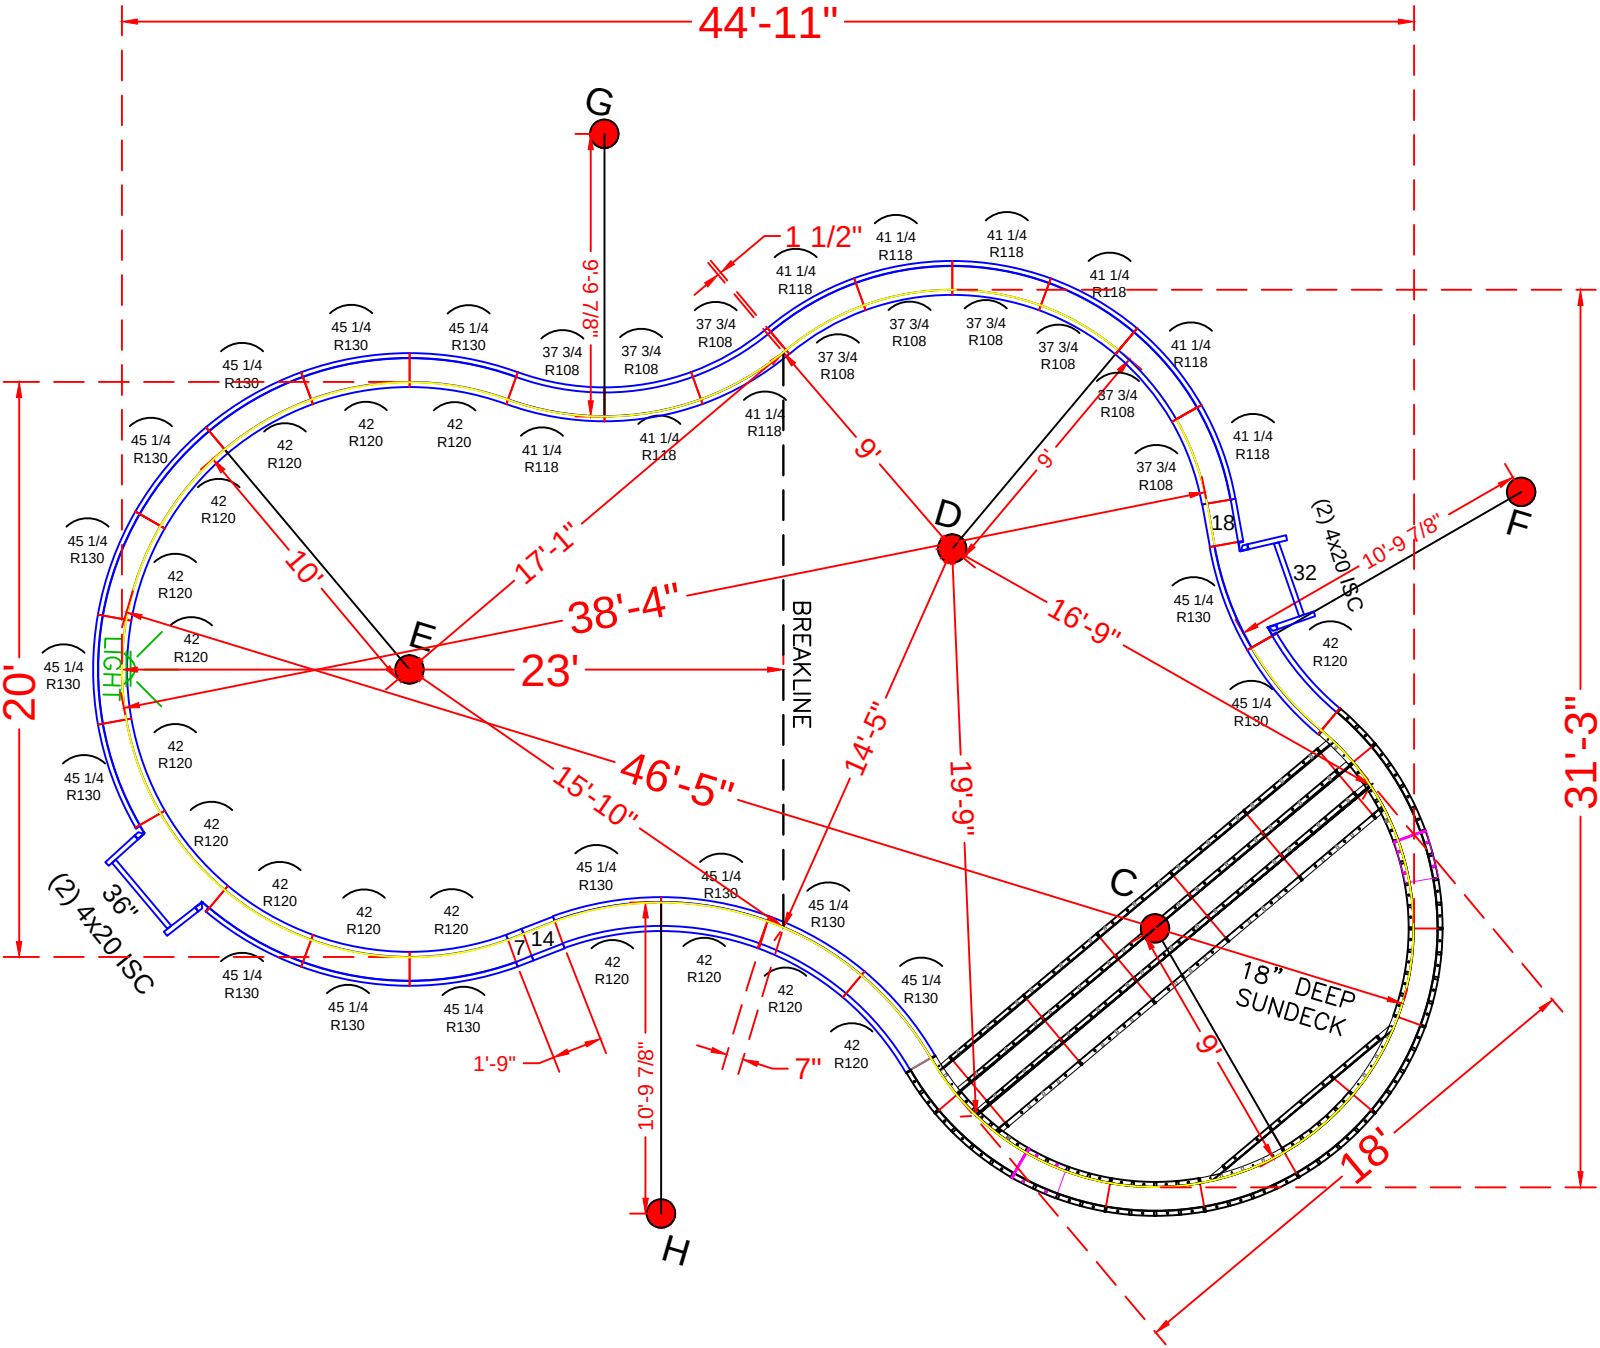

POOL PANEL DESCRIPTIONS

QTY.	DESCRIPTION
1	9' Radius Sundeck / Step Assembly
4	4" x 20" x 48" Adj Offset Hinged ISC (Pilaster)
STRAIGHT PANELS	
2	7" x 48" Straight
2	14" x 48" Straight
2	18" x 48" Straight
1	32" x 48" Straight
1	36" x 48" Straight
RADIUS PANELS	
9	37 3/4" x 48" - 108" Radius Panel
9	41 1/4" x 48" - 118" Radius Panel
16	45 1/4" x 48" - 130" Radius Panel
16	42" x 48" - 120" Radius Panel

SEE DETAIL PAGE {
SKIMMER SIDES {

SKIMMER {
SKIMMER {

YATSENKO - 19 Thomas Drive

20' x 31'-3" x 44'-11" - Concrete / Vinyl - Lagoon
w/ Interior Vinyl Covered Sun Deck & Step Combo
Pool Perimeter = 124 Ln. Ft.
Pool Area = 887 Sq. Ft.
Approximate Pool Gallons: 27,906 Gallons


Concrete Yards
- Pool Walls & Sundeck: 19.5 yards

PANEL LAYOUT


JOB #: 555607
DATE: 11-12-2021
DRAWN BY: SA

REVISIONS



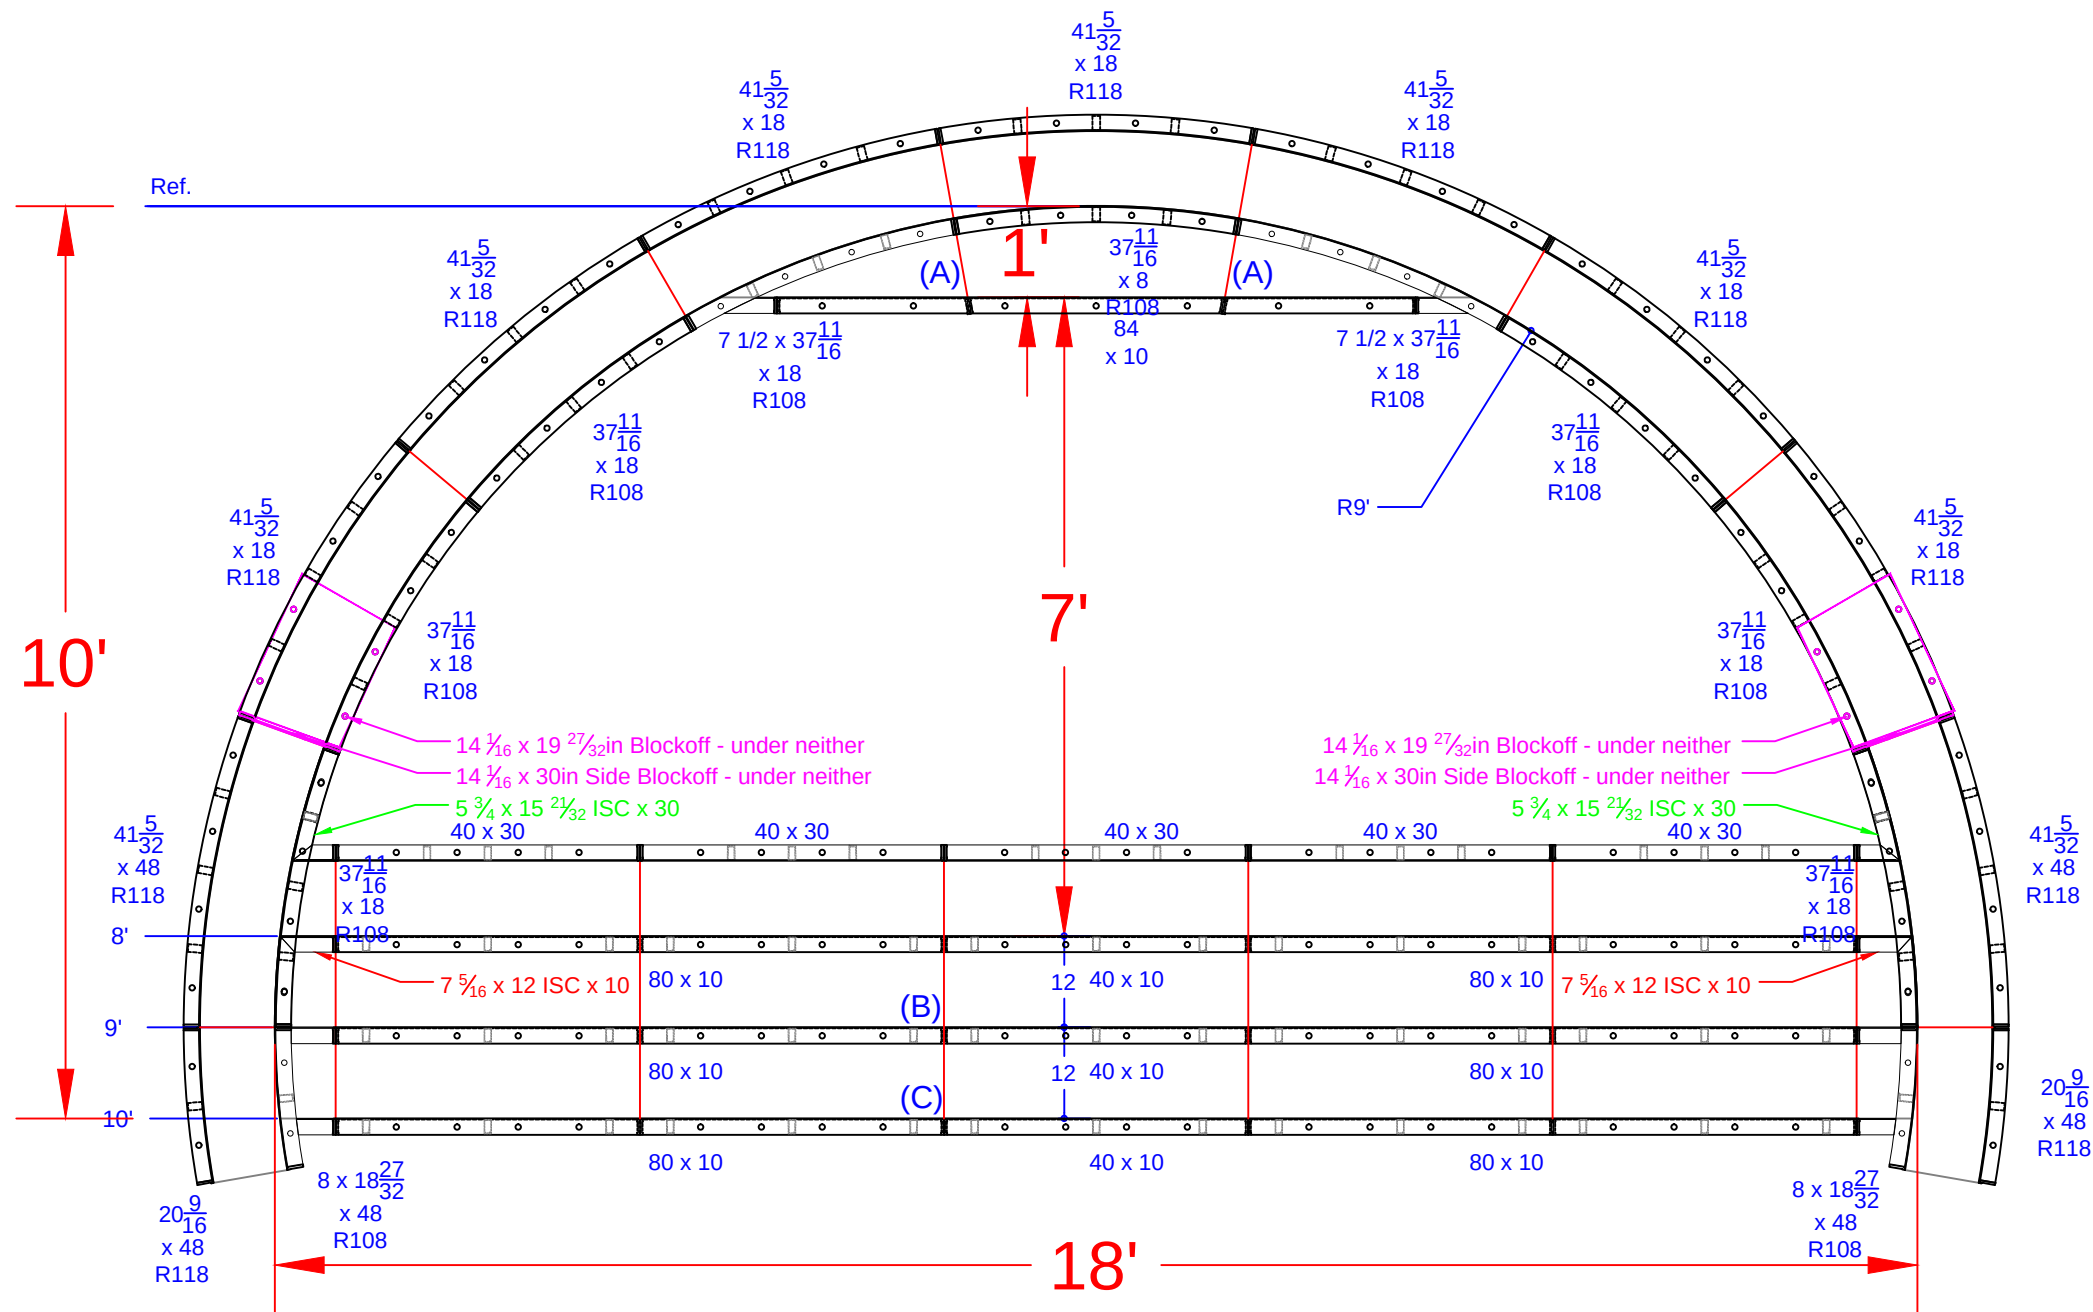

QTY.	DESCRIPTION
1	37 11/16 x 8 108R IS Panel - Top Riser
2	7 15/32 x 37 11/16 ISC Riser Side x 18 108R IS Panel
6	37 11/16 x 18 108R IS Panel
2	8 x 18 27/32 ISC Riser Side x 48 108R IS Panel
7	41 5/32 x 18 118R OS Panel
2	41 5/32 x 48 118R OS Panel
2	20 9/16 x 48 118R OS Panel
2	7 5/16 x 12 ISC x 10 108R IS Panel
2	5 3/4 x 15 21/32 ISC x 30 108R IS Panel
1	84 x 10 Riser - 2nd Top
6	80 x 10 Risers - Lower Wall
3	40 x 10 Risers - Lower Wall
5	40 x 30 Wall Panel SA
2	14 1/16 x 19 27/32 Blockoff
2	14 1/16 x 30 Blockoff

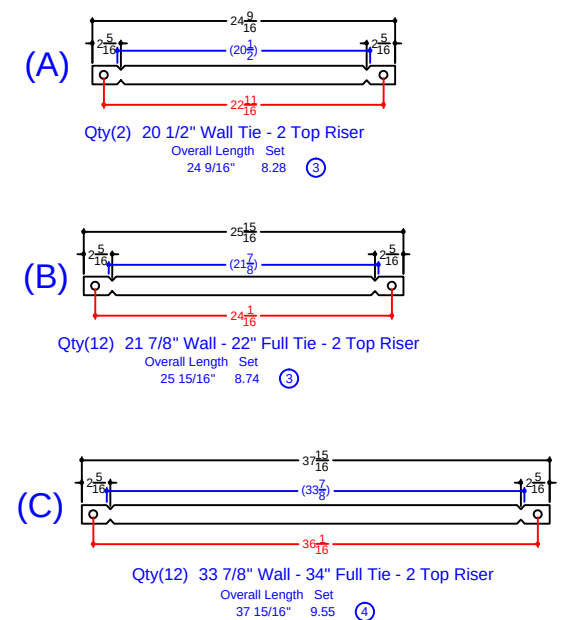

YATSENKO - 19 Thomas Drive

20' x 31'-3" x 44'-11" - Concrete / Vinyl - Lagoon
w/ Interior Vinyl Covered Sun Deck & Step Combo
Pool Perimeter = 124 Ln. Ft.

Pool Area = 887 Sq. Ft.

Approximate Pool Gallons: 27,906 Gallons

Concrete Yards

- Pool Walls & Sundeck: 19.5 yards

SUN DECK & STEP DETAIL

JOB #: 555607

DATE: 11-12-2021

SCALE: 1' = 1/8 "

DRAWN BY: SA



SEASONAL WORLD
WE BUILD BACKYARDS!