


NOTE: SEE CONSTRUCTION PLAN FOR POOL LOCATION

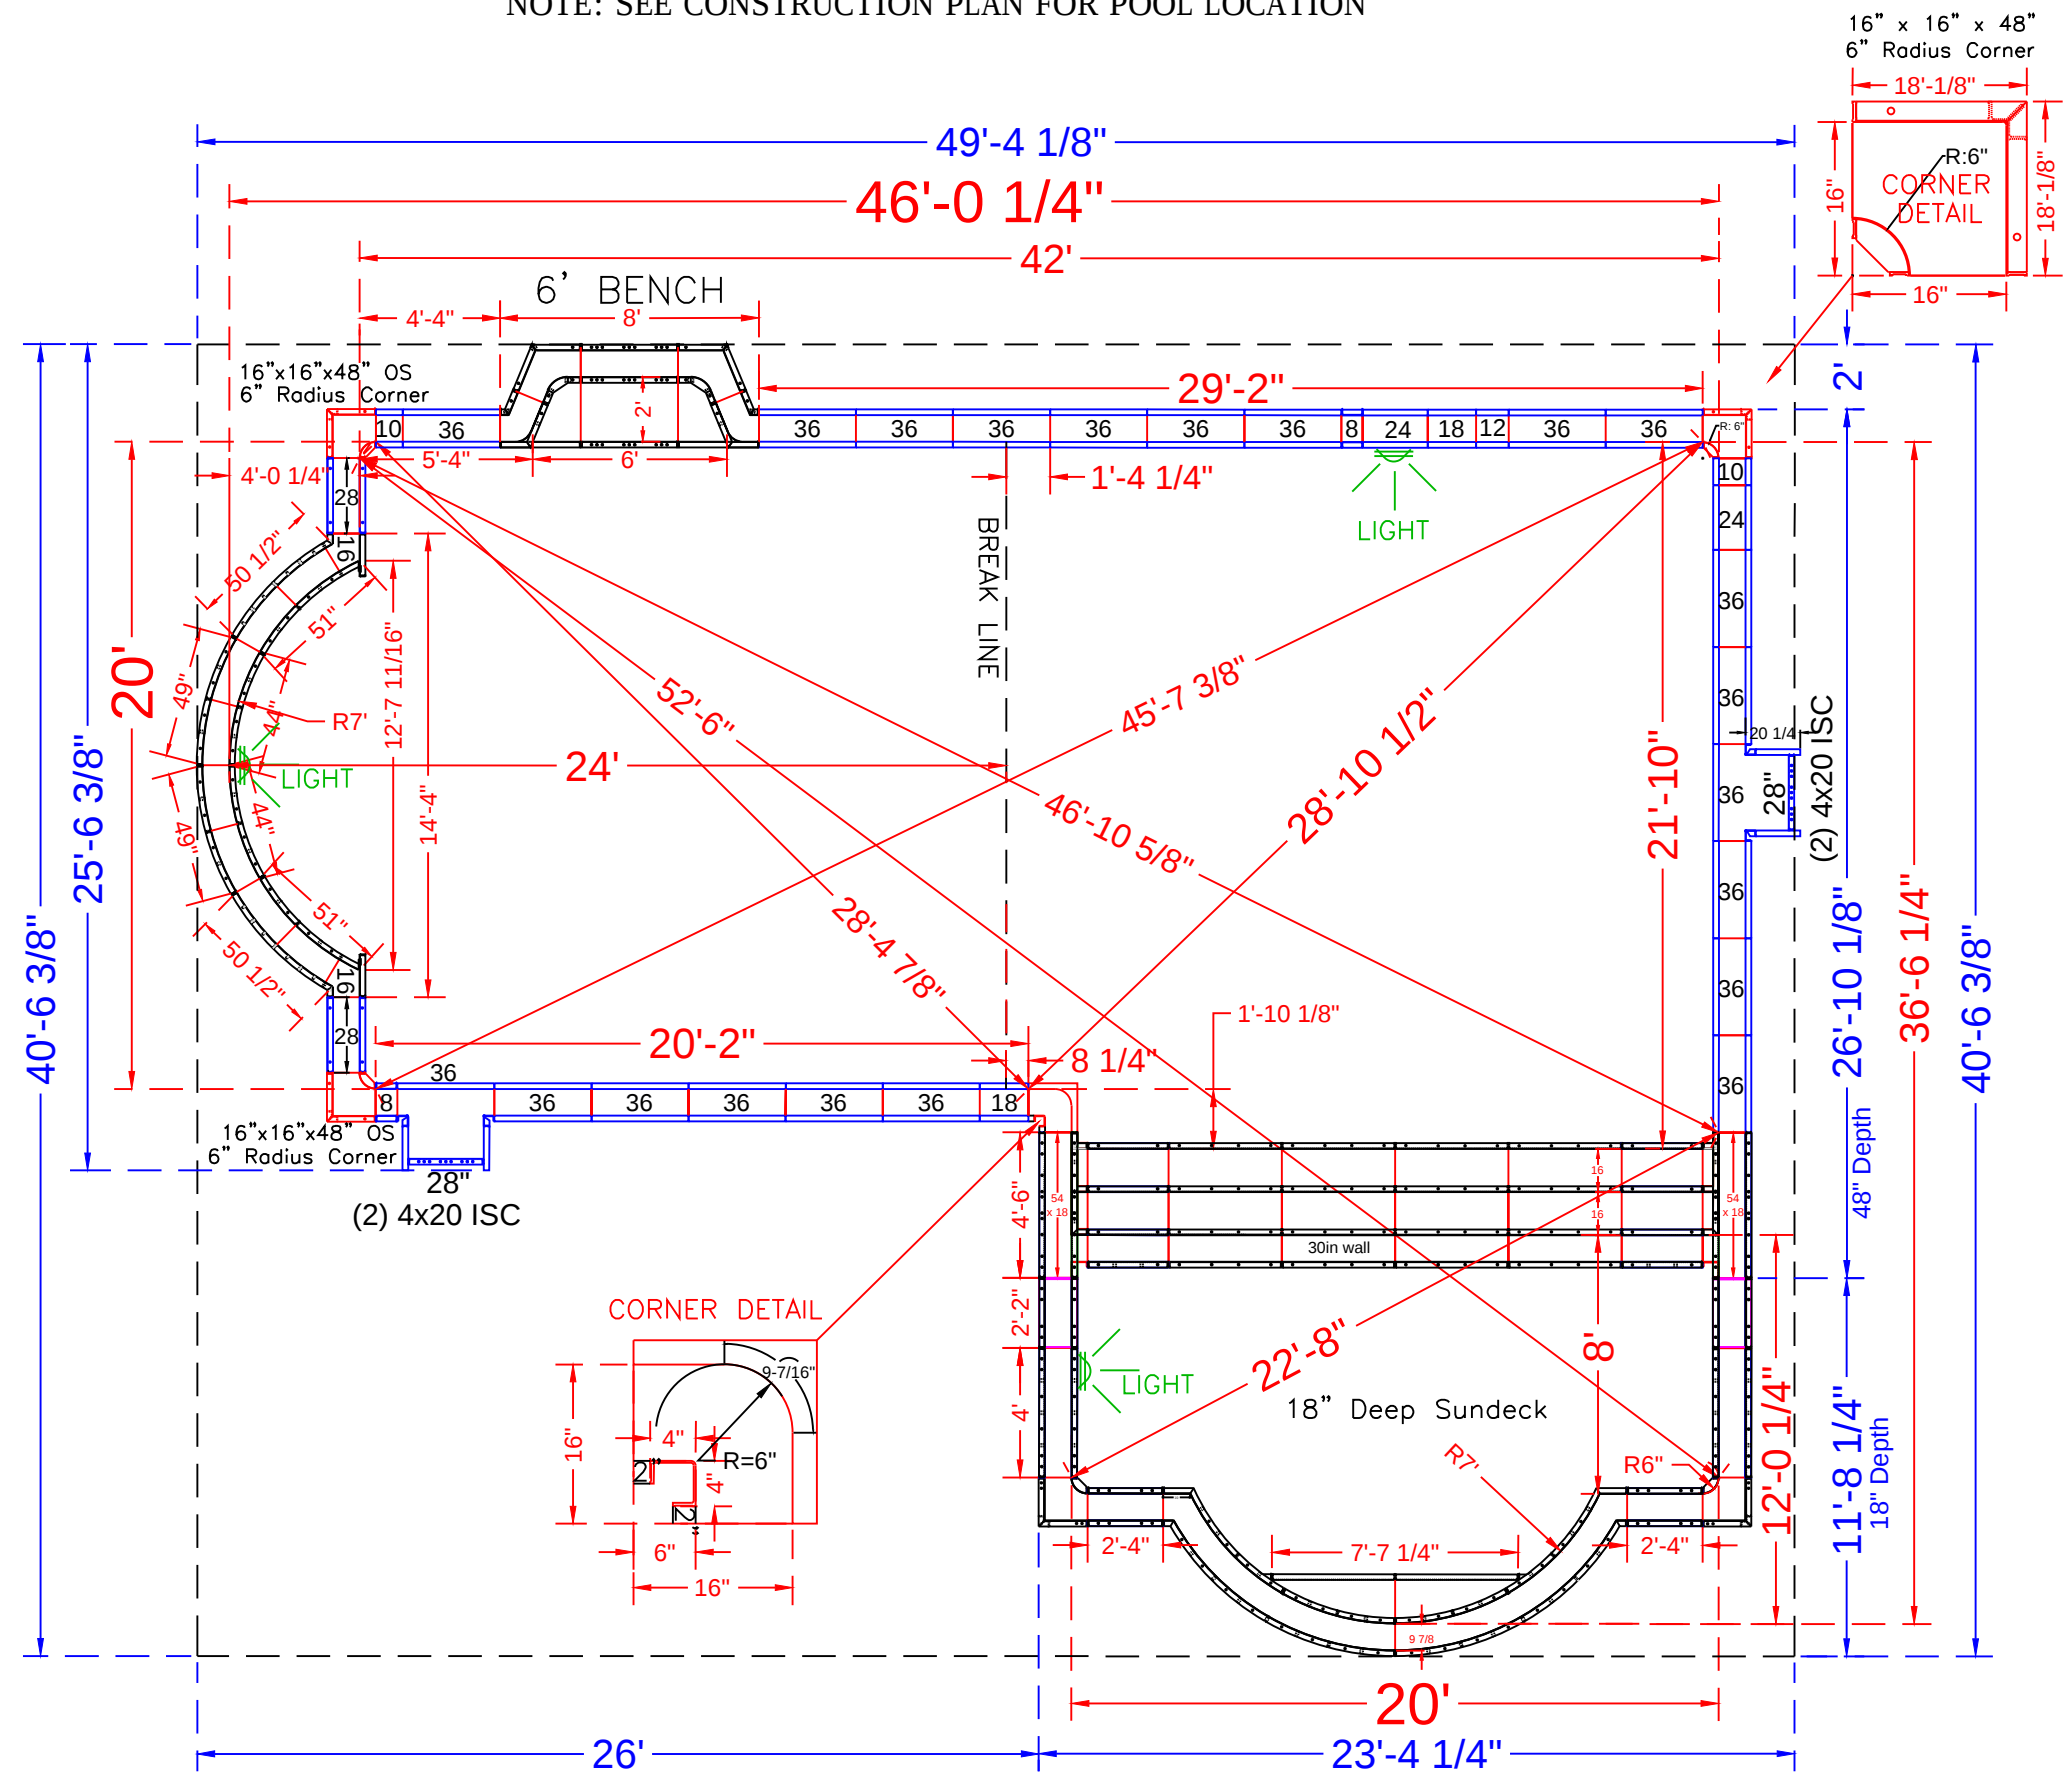

QTY.	POOL PANEL DESCRIPTION
1	20' Roman End Sundeck Assembly
1	6' Straight Bench Assembly
1	4" x 4" x 48" Inside Corners - SA
2	2" x 2" (*use with 4" x 4" x 48" Corner)
1	16" x 16" w/ 6" Radius Inside Corner-SA (9-1/2" Arc)
3	16" x 16" x 48 w/ Outside Corner-SA (6" Radius)
4	20" x 4" x 48" Adj Offset Hinged ISC (Pilaster) *Skimmer
STRAIGHT PANELS	
4	8" x 48" Panel-SA
4	10" x 48" Panel-SA
2	12" x 48" Panel-SA
2	16" x 48" Panel-SA
4	18" x 48" Panel-SA
4	24" x 48" Panel-SA
6	28" x 48" Panel-SA
40	36 x 48" Panel-SA

QTY.	DEEP END ROMAN PANEL DESCRIPTION
2	49" x 48" - 94" Radius Outside Panel
2	44" x 48" - 84" Radius Inside Panel
2	51" x 48" - 84" Radius Panel
2	50 1/2" x 4" x 48" - 94" Radius / Outside

YIP - 11 Yellowstone Drive

20' x 46' x 36'- 6" Concrete Wall - Roman "L"
w/ 20' Wide Vinyl Covered Sundeck & Step Combo
Pool Perimeter = 156 Ln. Ft.
Pool Area = 1174 Sq.Ft.
Approximate Pool Gallons: 39,140 Gallons


Concrete Yards: 25 yards

PANEL LAYOUT		
JOB #: 2020-1821		
DATE: 1-24-2021		
DRAWN BY: SA		
REVISIONS		



SEASONAL WORLD
WE BUILD BACKYARDS!

NOTE: DIG SUNDECK 18" DEEP

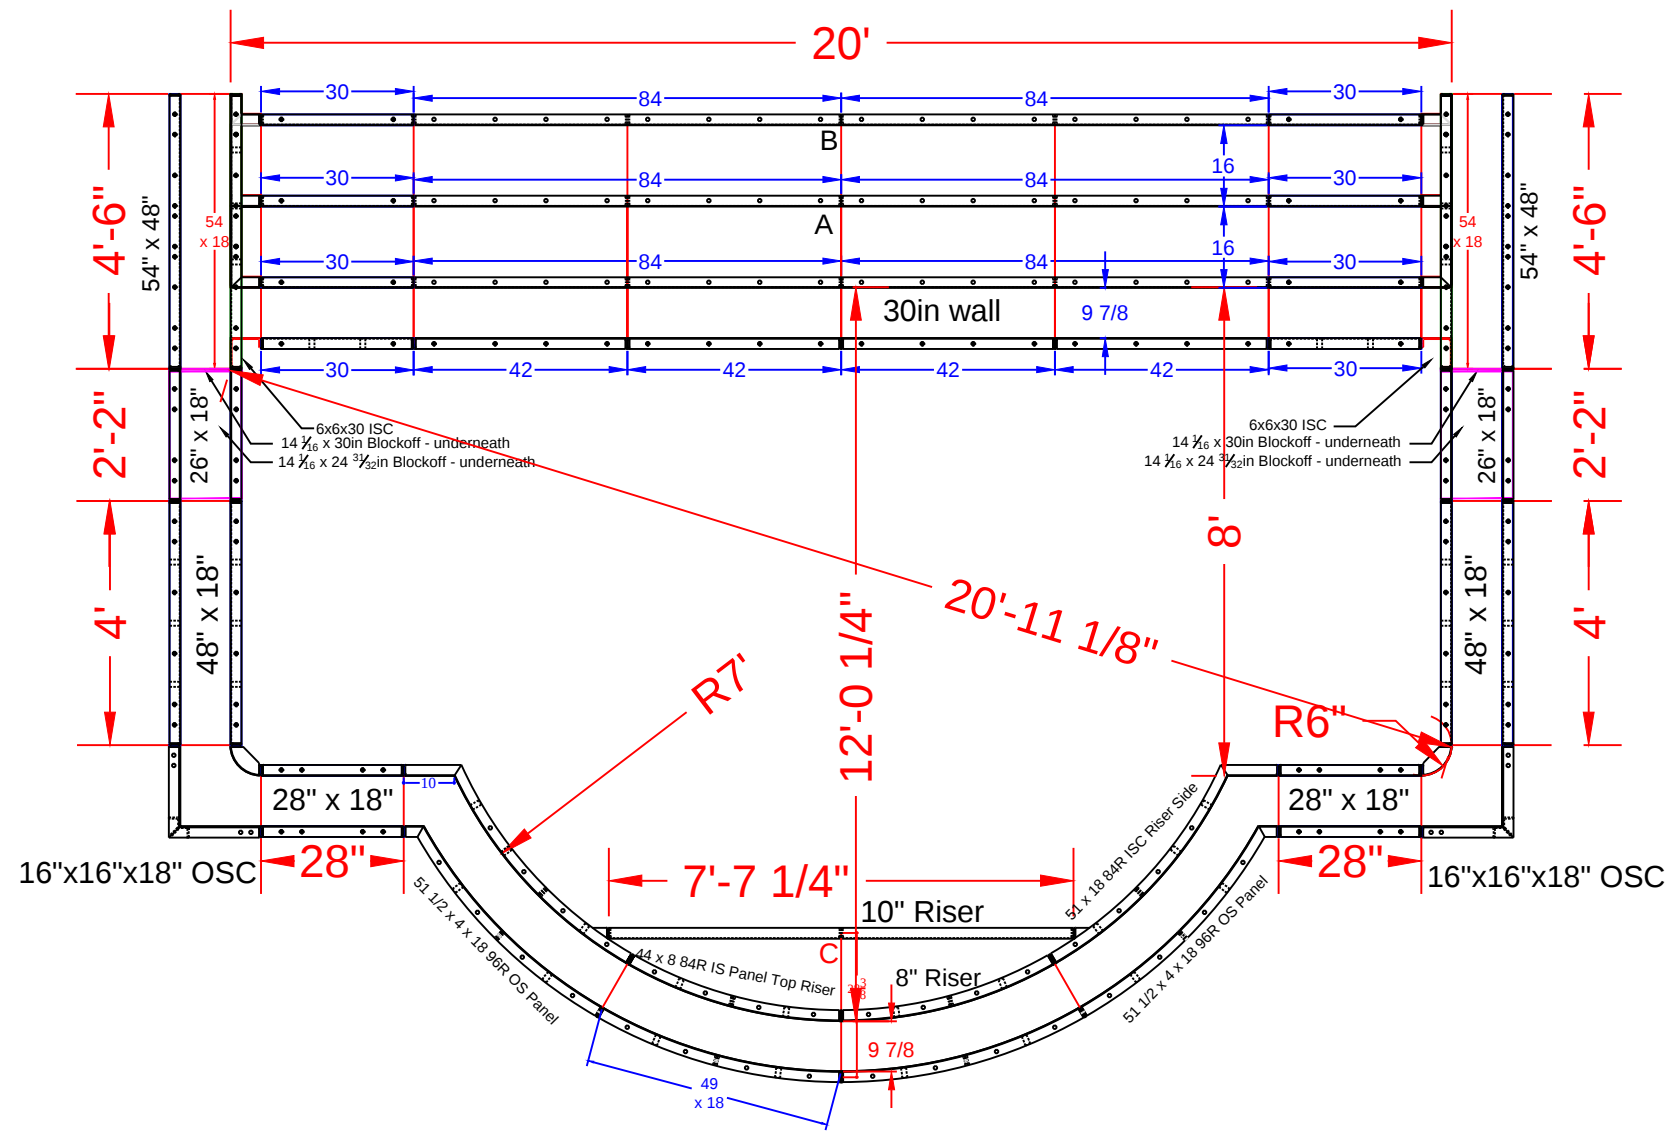


20' WIDE ROMAN END SUNDECK DETAIL
SCALE: 1' = 1 / 3 "

SUNDECK PANEL DESCRIPTIONS

print #	QTY.	DESCRIPTION
RESSD 7.05	2	54 x 18 Wall Panel
RESSD 7.06	4	26 x 18 Wall Panel
RESSD 7.07	4	28 x 18 Wall Panel
RESSD 7.08	6	30 x 10 Riser
RESSD 7.09	6	84 x 10 Riser
RESSD 7.10	2	51 x 18 84R ISC Riser Side
RESSD 7.11	2	16x16x18 OSC
RESSD 7.12	2	44 x 8 84R IS Panel Top Riser
RESSD 7.13	2	38x6x30 ISC Riser Side
RESSD 7.14	2	51 1/2 x 4 x 18 96R OS Panel
RESSD 7.15	2	44 x 8 84R IS Panel Top Riser
RESSD 7.16	1	91 5/16 x 10 Riser-2nd Top
RESSD 7.17	2	6x6x30 ISC
RESSD 7.18	2	6x6x18 6R ISC
RESSD 7.19	2	14 1/16 x 24 31/32 Blockoff
RESSD 7.20	2	14 1/16 x 30 Blockoff

print #	QTY.	DESCRIPTION
RESSD 7.01	2	30 x 30 Wall Panel
RESSD 7.02	4	42 x 30 Wall Panel
RESSD 7.03	2	58 x 30 Wall Panel
RESSD 7.04	4	48 x 18 Wall Panel

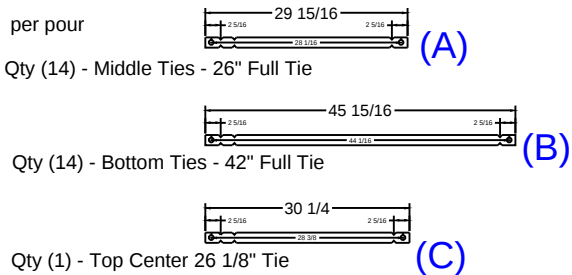



YIP - 11 Yellowstone Drive

Concrete Yards: 25 yards

SUN DECK DETAIL			
JOB #: 2020-1821			
DATE: 1-24-2021			
DRAWN BY: SA			





SEASONAL WORLD
WE BUILD BACKYARDS!

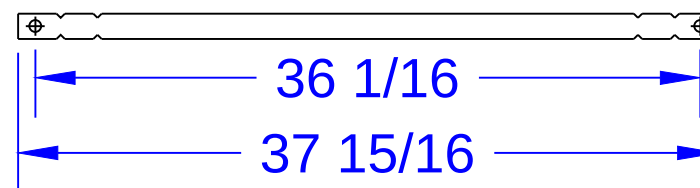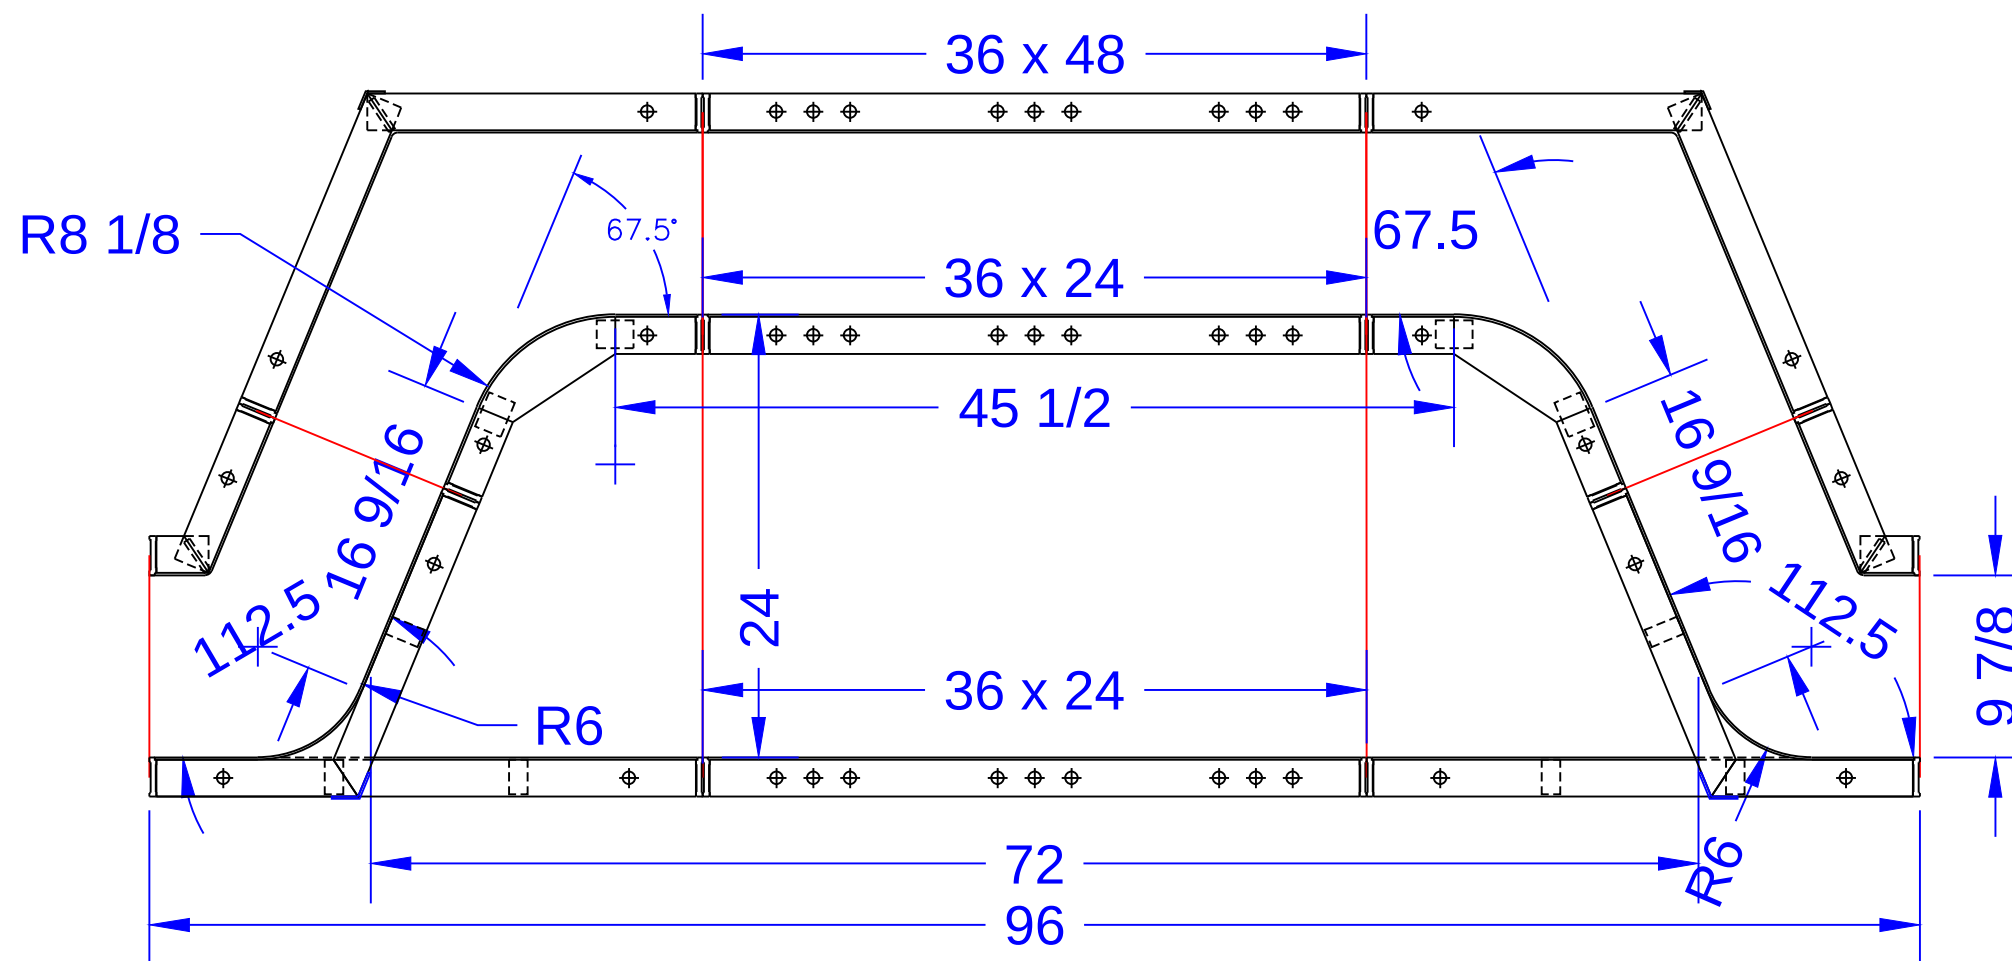

QTY: 4 Ties

34" Full Pool Tie 1/4" BB DRN

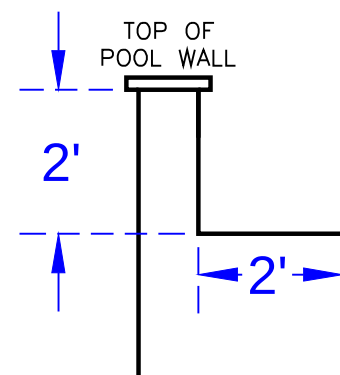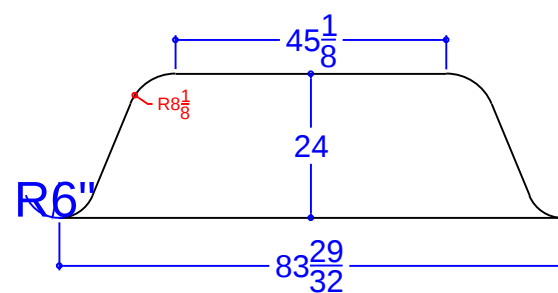

BENCH PANEL DESCRIPTIONS

QTY.	DESCRIPTION
2	16 3/4" x 16 3/4" x 48" OSC
2	3 1/4" x 9 1/4" x 48" ISC
1	36" x 48" SA Panel
2	10 3/16" x 10 3/16" x 24" ISC 8" Radius - Fixed 67.5°Bench Form
2	30" x 15 29/32" x 48" OSC 6" Radius - Fixed 67.5°Riser Side
2	36" x 24" SA Panel

YIP - 11 Yellowstone Drive

Concrete Yards: 25 yards

BENCH DETAIL

JOB #: 2020-1821
DATE: 1-24-2021
DRAWN BY: SA



SEASONAL WORLD
WE BUILD BACKYARDS!