


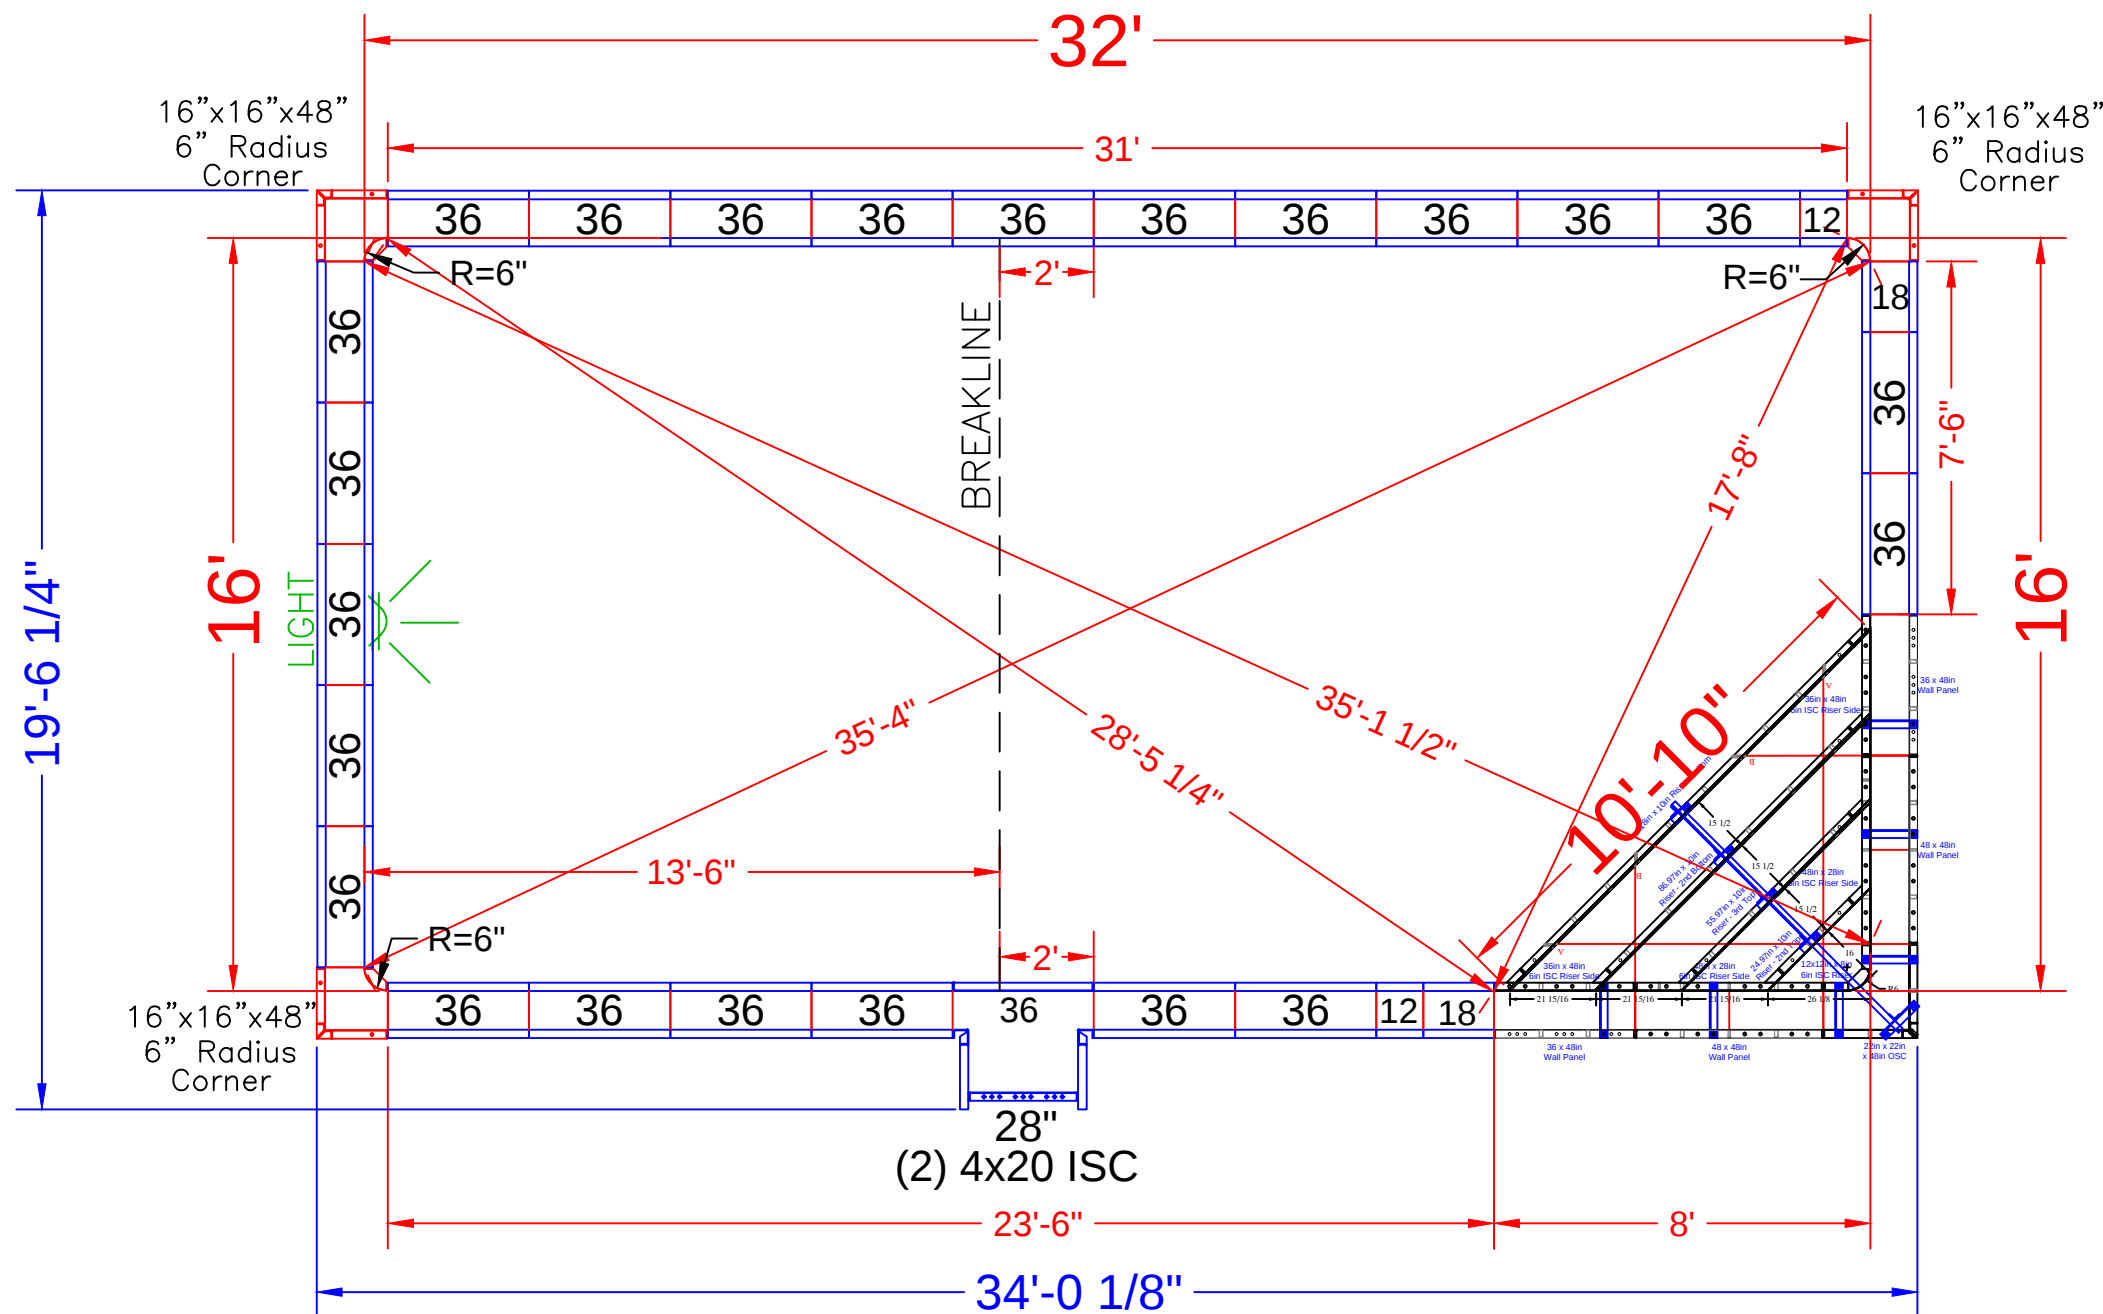

NOTE: SEE CONSTRUCTION PLAN FOR POOL LOCATION



POOL PANEL DESCRIPTIONS		
SEE DETAIL PAGE {	QTY.	DESCRIPTION
	1	Corner Step Assembly
SKIMMER SIDES {		CORNERS & HINGES
	2	4" x 20" x 48" Adj Offset Hinged ISC (Pilaster)
	3	16" x 16" x 48 w/ Outside Corner-SA (6" Radius)
SKIMMER {		STRAIGHT PANELS
	4	12" x 48" Panel-SA
	4	18" x 48" Panel-SA
	1	28" x 48" Panel-SA
	47	36" x 48" Panel-SA

YONELUNAS - 1604 L Street
 16' x 32' - 10" Concrete / Vinyl - Rectangle
 w/ Vinyl Covered Corner Step
 Pool Area: 511 Sq.Ft.
 Pool Perimeter: 95 Ln. Ft.
 Approximate Pool Gallons: 14,692 Gallons
Concrete Yards
 - Pool Walls: 16 yards


PANEL LAYOUT			
DATE: 4-30-2023			
DRAWN BY: SA			
REVISIONS			

SEASONAL WORLD
 WE BUILD BACKYARDS!


STEP PANEL DETAIL

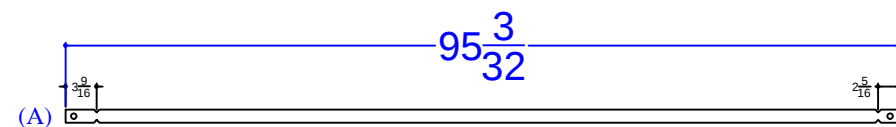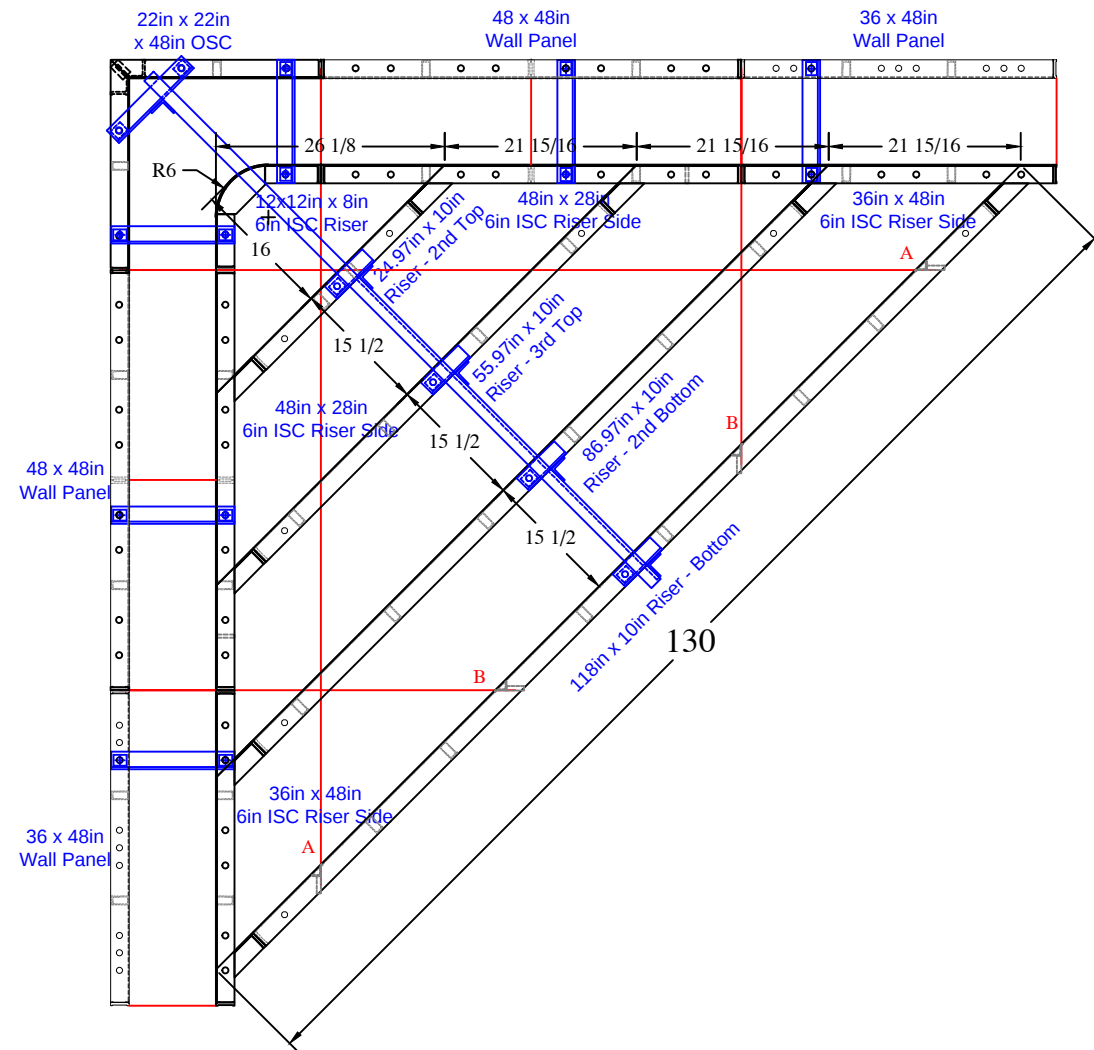


Qty(2) 89 13/16" Wall Tie - Bottom Sides
1 1/2" BB One Side; 1/4" BB other Side

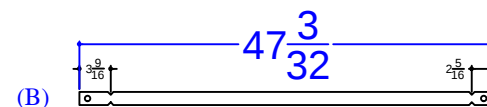

Qty(2) 41 13/16" Wall Tie - Bottom Middle
1 1/2" BB One Side; 1/4" BB other Side

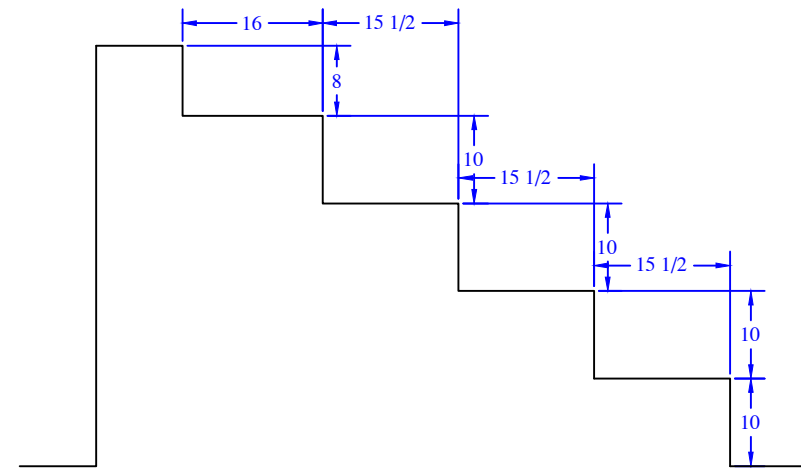

STEP PANEL LIST	
QTY	DESCRIPTION
2	36in x 48in Wall Panel
2	48in x 48in Wall Panel
1	22in x 22in OSC x 48in
1	12x12in x 8in 6R ISC Riser - Top
2	48in x 28in 6in ISC Riser Side
2	36in x 48in 6in ISC Riser Side
1	24.9in x 10in - 2nd Top
1	55.9in x 10in - 3rd Top
1	86.9in x 10in - 2nd Bottom
1	118in x 10in - Bottom
6	Parapet Brackets - 10in Wall
1	Parapet Brackets - 62.5in Wall
2	89 13/16" Wall Tie "A" - Bottom Sides
2	41 13/16" Wall Tie "B" - Bottom Middle

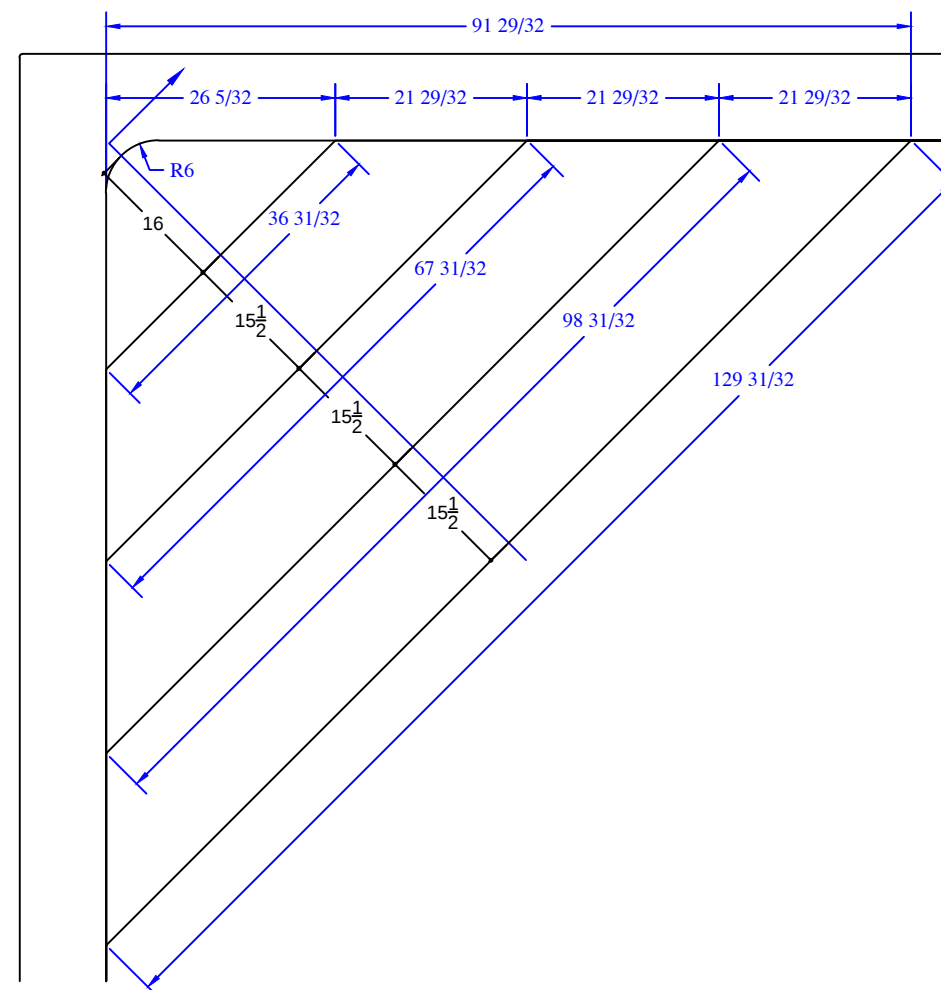

YONELUNAS - 1604 L Street

16' x 32' - 10" Concrete / Vinyl - Rectangle
w/ Vinyl Covered Corner Step

Pool Area: 511 Sq.Ft.

Pool Perimeter: 95 Ln. Ft.

Approximate Pool Gallons: 14,692 Gallons

Concrete Yards

- Pool Walls: 16 yards