


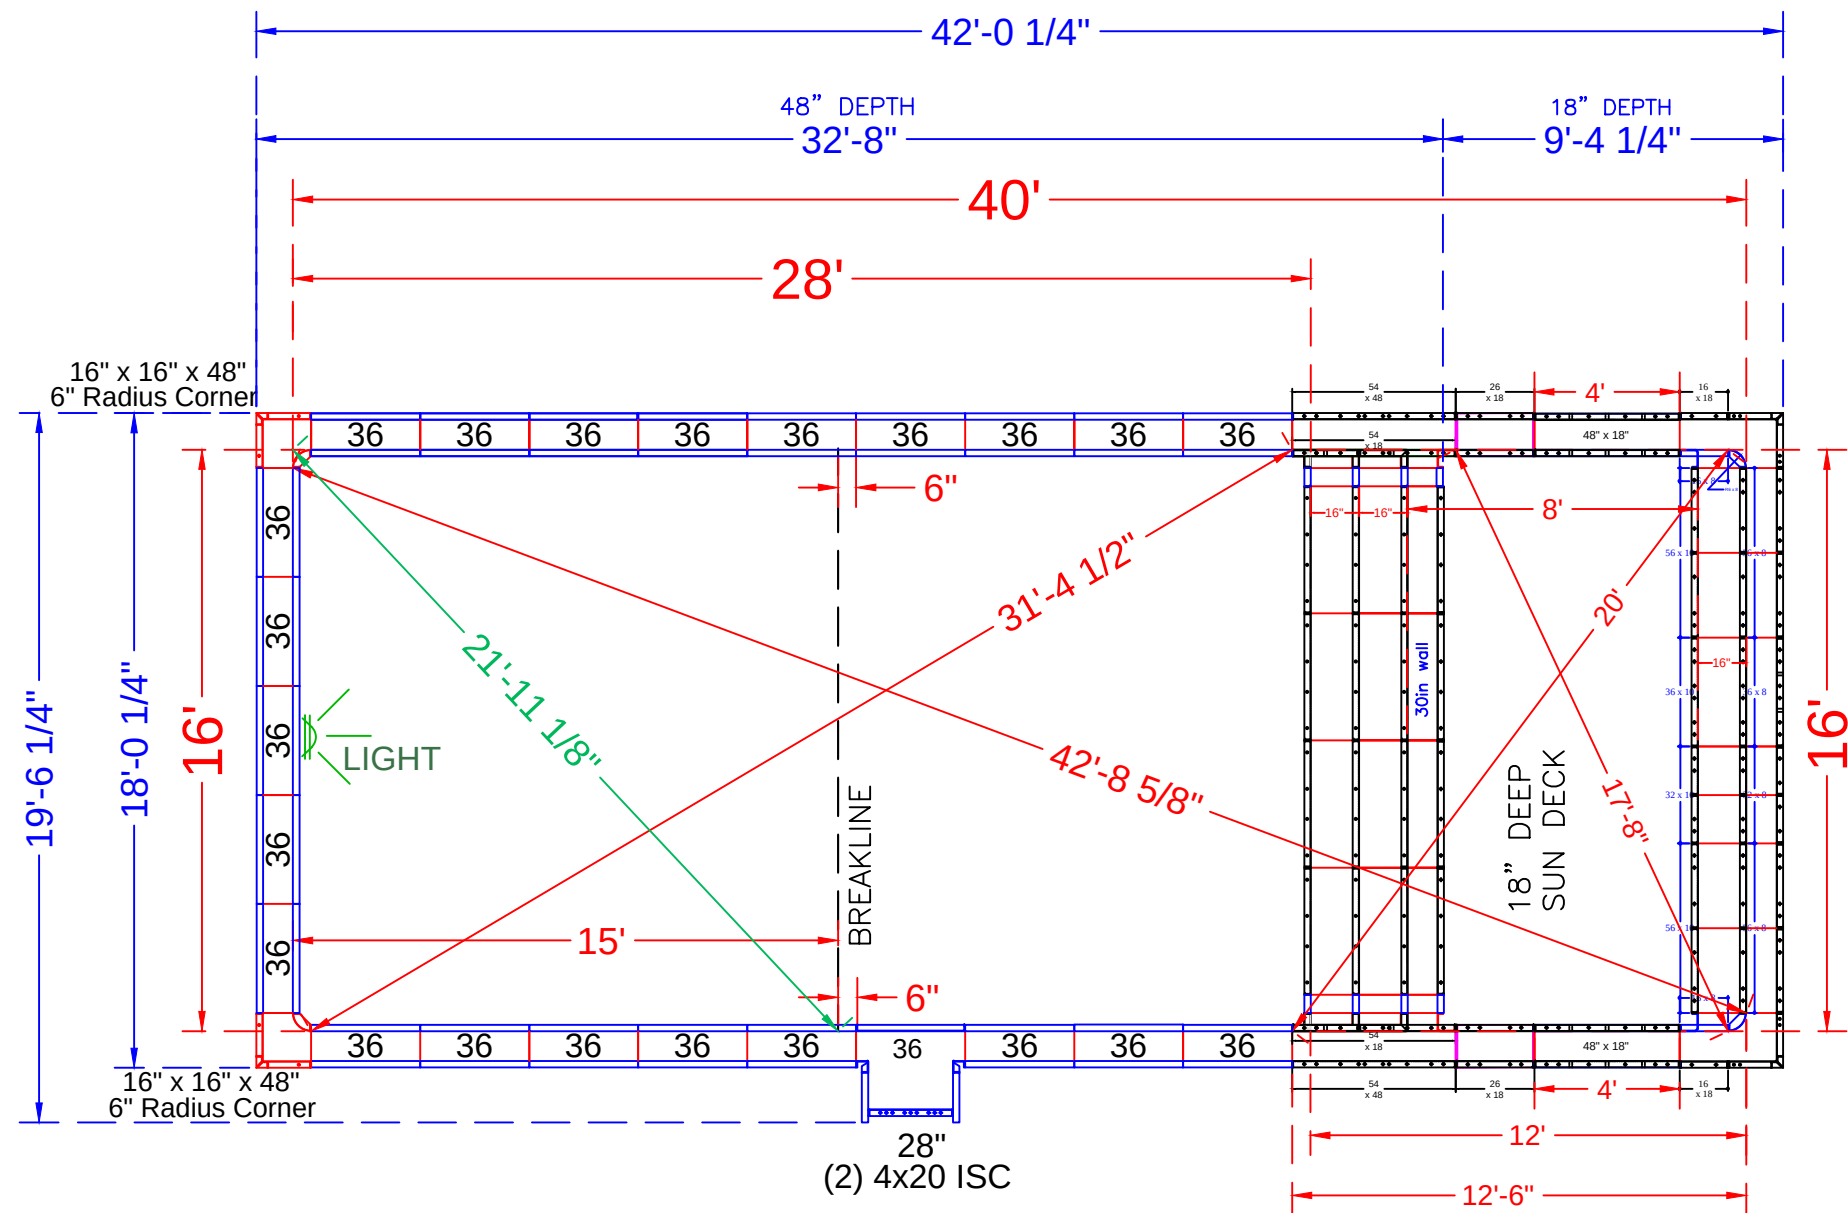

NOTE: SEE CONSTRUCTION PLANS FOR POOL LOCATION

POOL PANEL DESCRIPTIONS

QTY.	DESCRIPTION
1	16' Wide Rectangle Sun Deck & Step Assembly
CORNER PANELS & HINGES	
2	16" x 16" x 48 w/ Outside Corner-SA (6" Radius)
SKIMMER SIDES {	
2	20" x 4" x 48" Adj Offset Hinged ISC (Pilaster)
STRAIGHT PANELS	
1	28" x 48" Panel
45	36 x 48" Panel

ZAWADA - 17 Hanover Drive

16' x 40' - 10" Concrete Wall - Rectangle
w/ Interior Vinyl Covered Step / Sun Deck Combo
Pool Perimeter = 111 Ln. Ft.

Pool Area = 640 Sq. Ft.

Approximate Pool Gallons: 15,857 Gallons

Concrete Yards

- Pool Walls & Steps: 17.5 yards

PANEL LAYOUT

JOB #: 555585
DATE: 9-13-2021
DRAWN BY: SA

REVISIONS



