


NOTE: SEE CONSTRUCTION DRAWING FOR POOL LOCATION

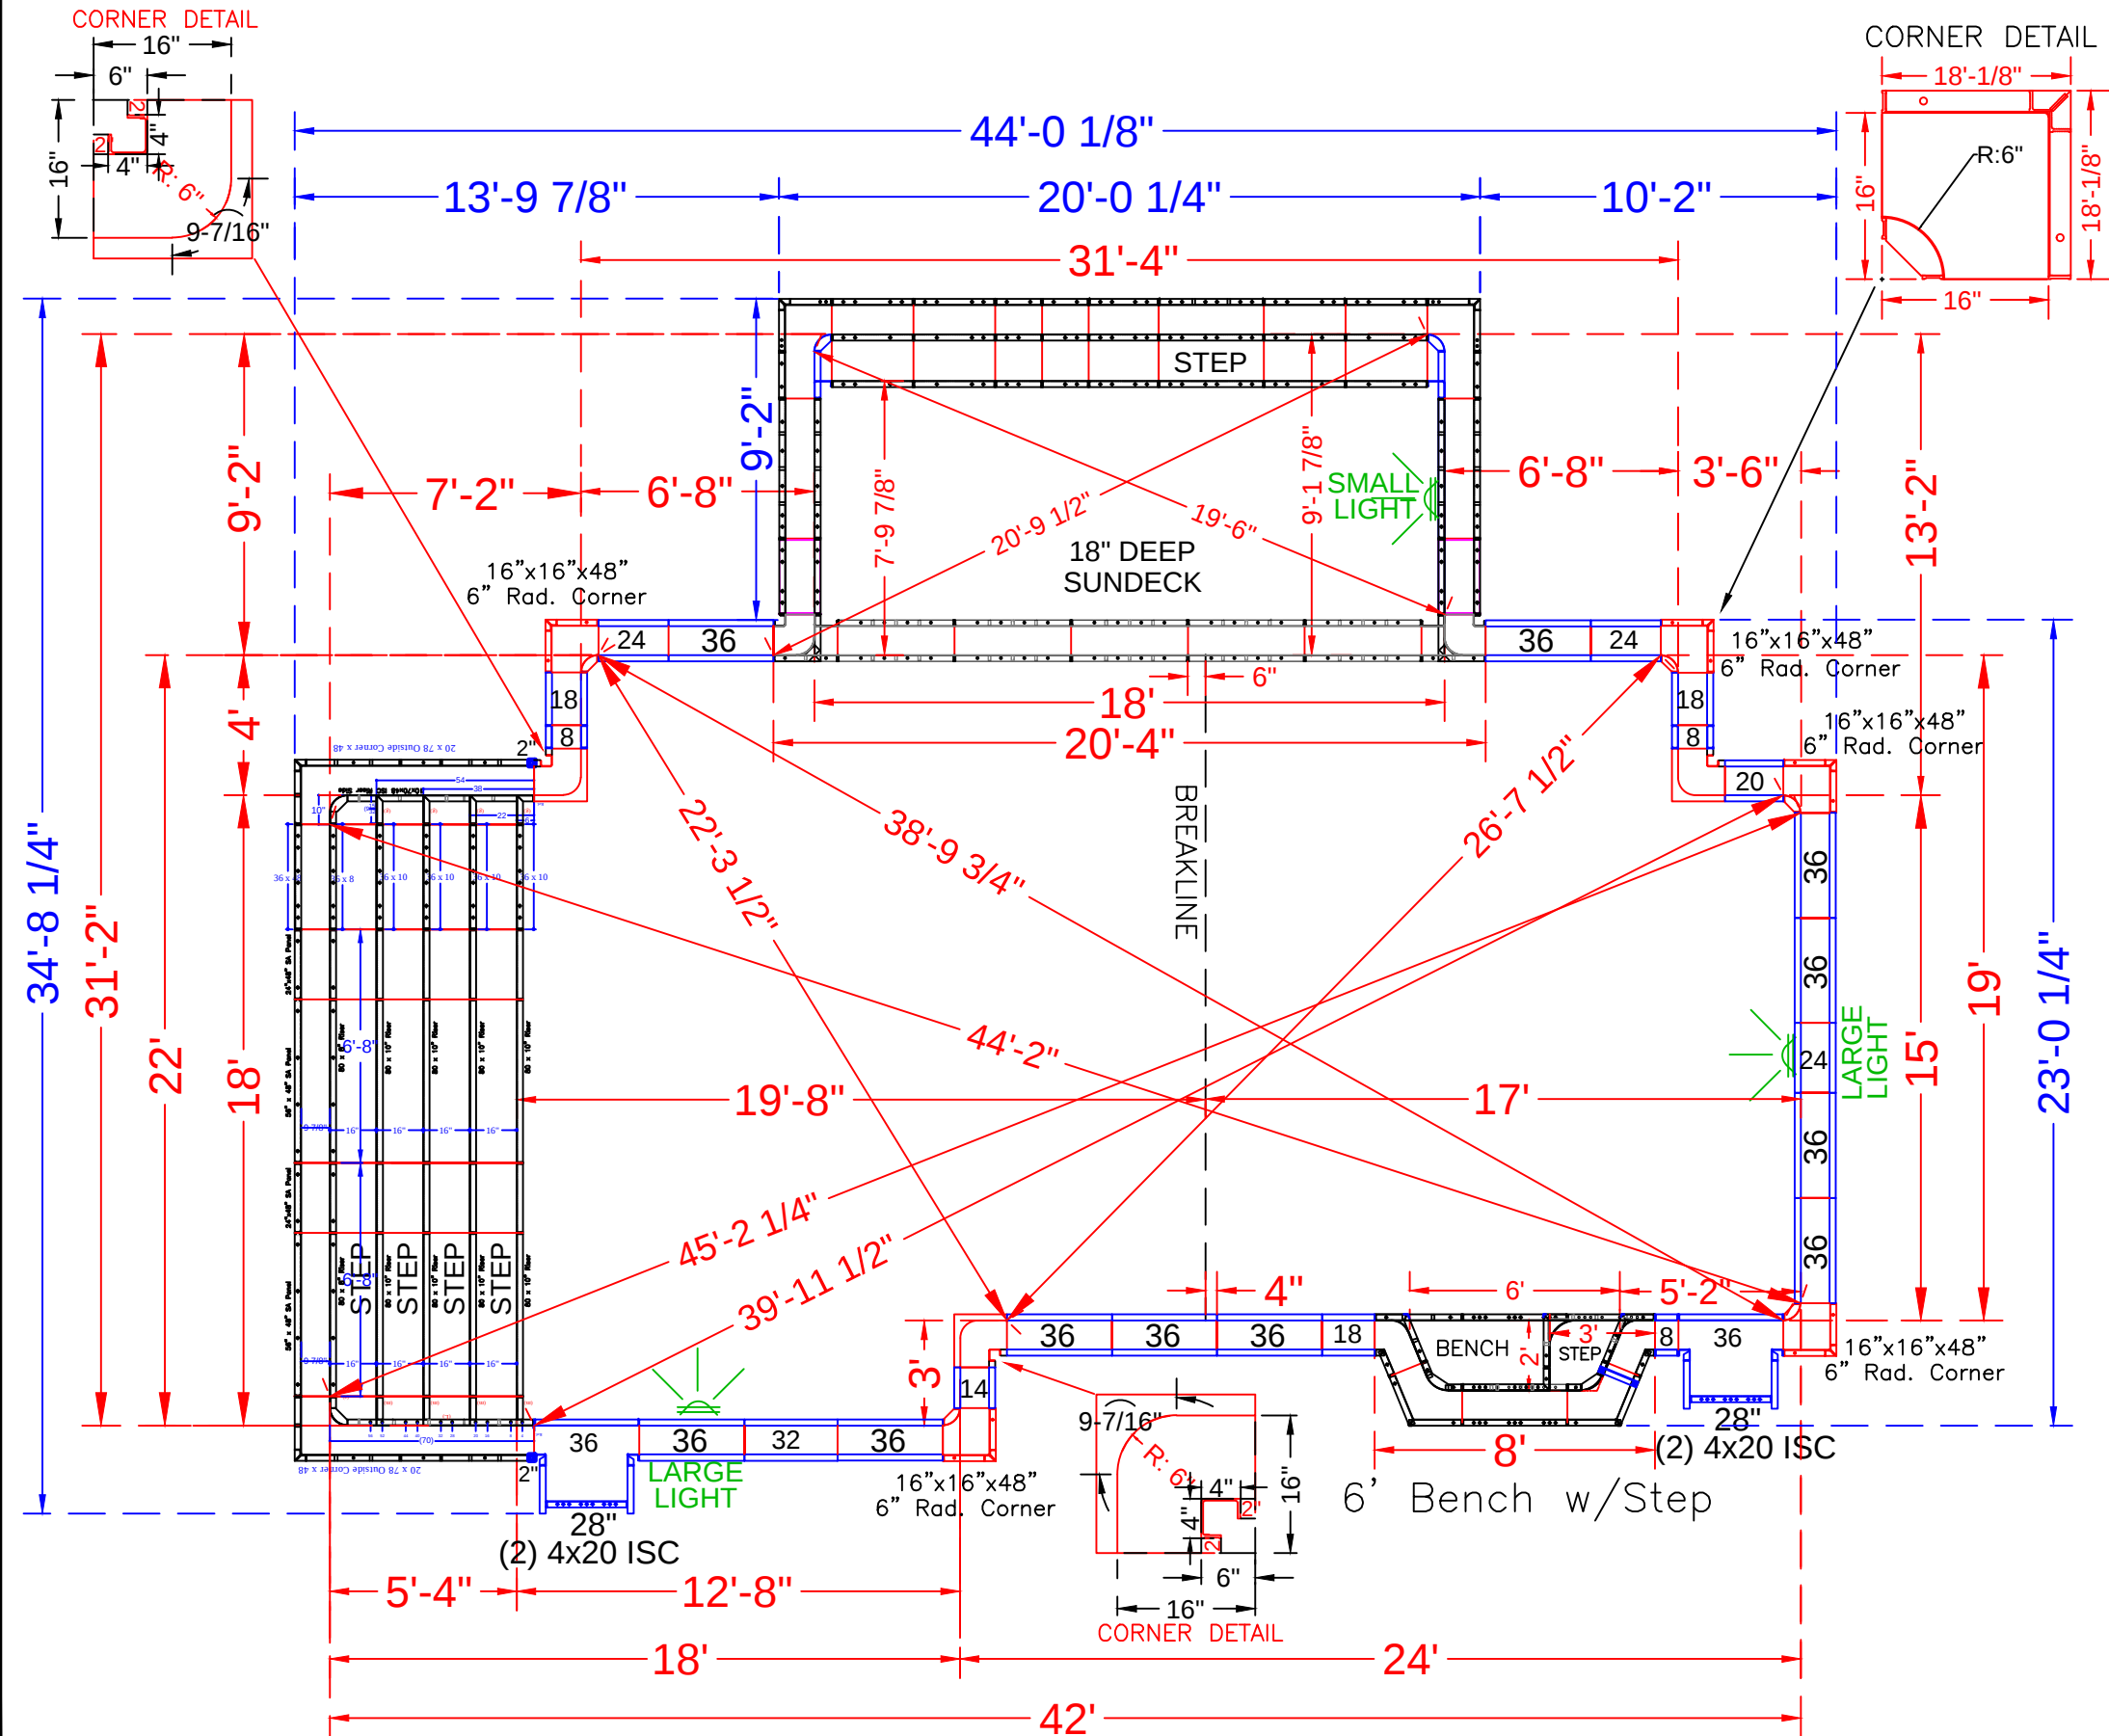

POOL PANEL DESCRIPTIONS

| QTY.            | DESCRIPTION                                          |
|-----------------|------------------------------------------------------|
| 1               | 18' Rectangle Step Assembly                          |
| 1               | 18' Custom Rectangle Side Sundeck Assembly           |
| 1               | 6' Wide Straight Bench Assembly w/step               |
| Corner Panels   |                                                      |
| 4               | 4" x 20" x 48" Adj Offset Hinged ISC (Pilaster)      |
| 5               | 16" x 16" w/ 6" Radius Inside Corner-SA              |
| 3               | 4" x 4" x 48" Inside Corners-SA                      |
| 3               | 16" x 16" w/ 6" Radius Inside Corner-SA (9-1/2" Arc) |
| Straight Panels |                                                      |
| 8               | 2" x 48" Panel                                       |
| 6               | 8" x 48" Panel                                       |
| 2               | 14" x 48" Panel                                      |
| 6               | 18" x 48" Panel                                      |
| 2               | 20" x 48" Panel                                      |
| 6               | 24" x 48" Panel                                      |
| 2               | 28" x 48" Panel                                      |
| 2               | 32" x 48" Panel                                      |
| 24              | 36" x 48" Panel                                      |

**ZAWARTKAY - 2 Crest Circle Drive**

18' x 22' x 42' - 10" Concrete Wall - Geometric w/ Interior Vinyl Covered Step / Side Sun Deck and Deep End Bench and Step Out  
Pool Perimeter = 146 Ln. Ft.  
Pool Area = 987 Sq. Ft.  
Approximate Pool Gallons: 24,117 Gallons

Concrete Yards: 30 yards




PANEL LAYOUT

JOB #: 2021-0906  
DATE: 11-18-2021  
DRAWN BY: SA


| REVISIONS |  |  |
|-----------|--|--|
|           |  |  |
|           |  |  |
|           |  |  |



# STEP TIES:

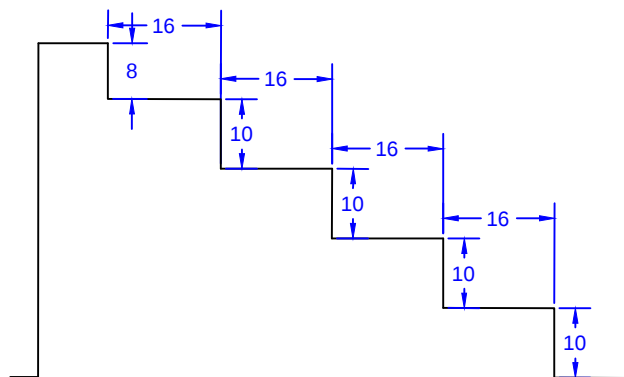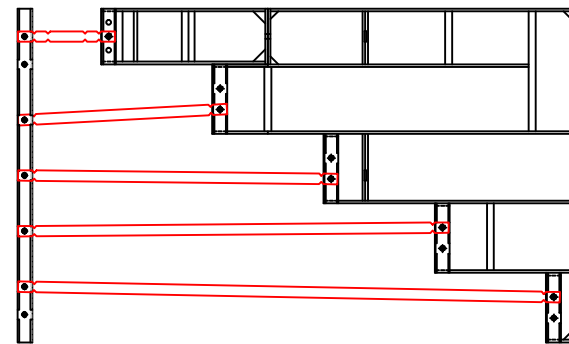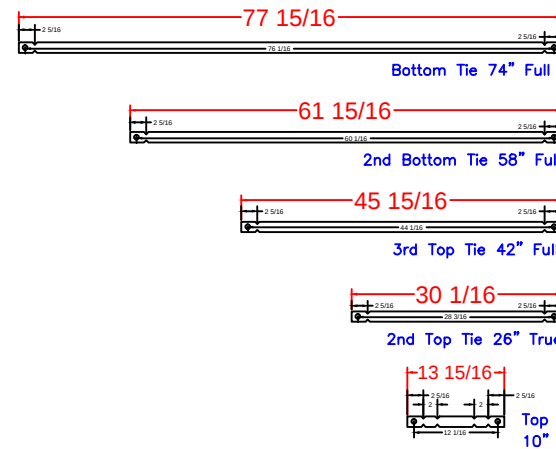

2" Panel

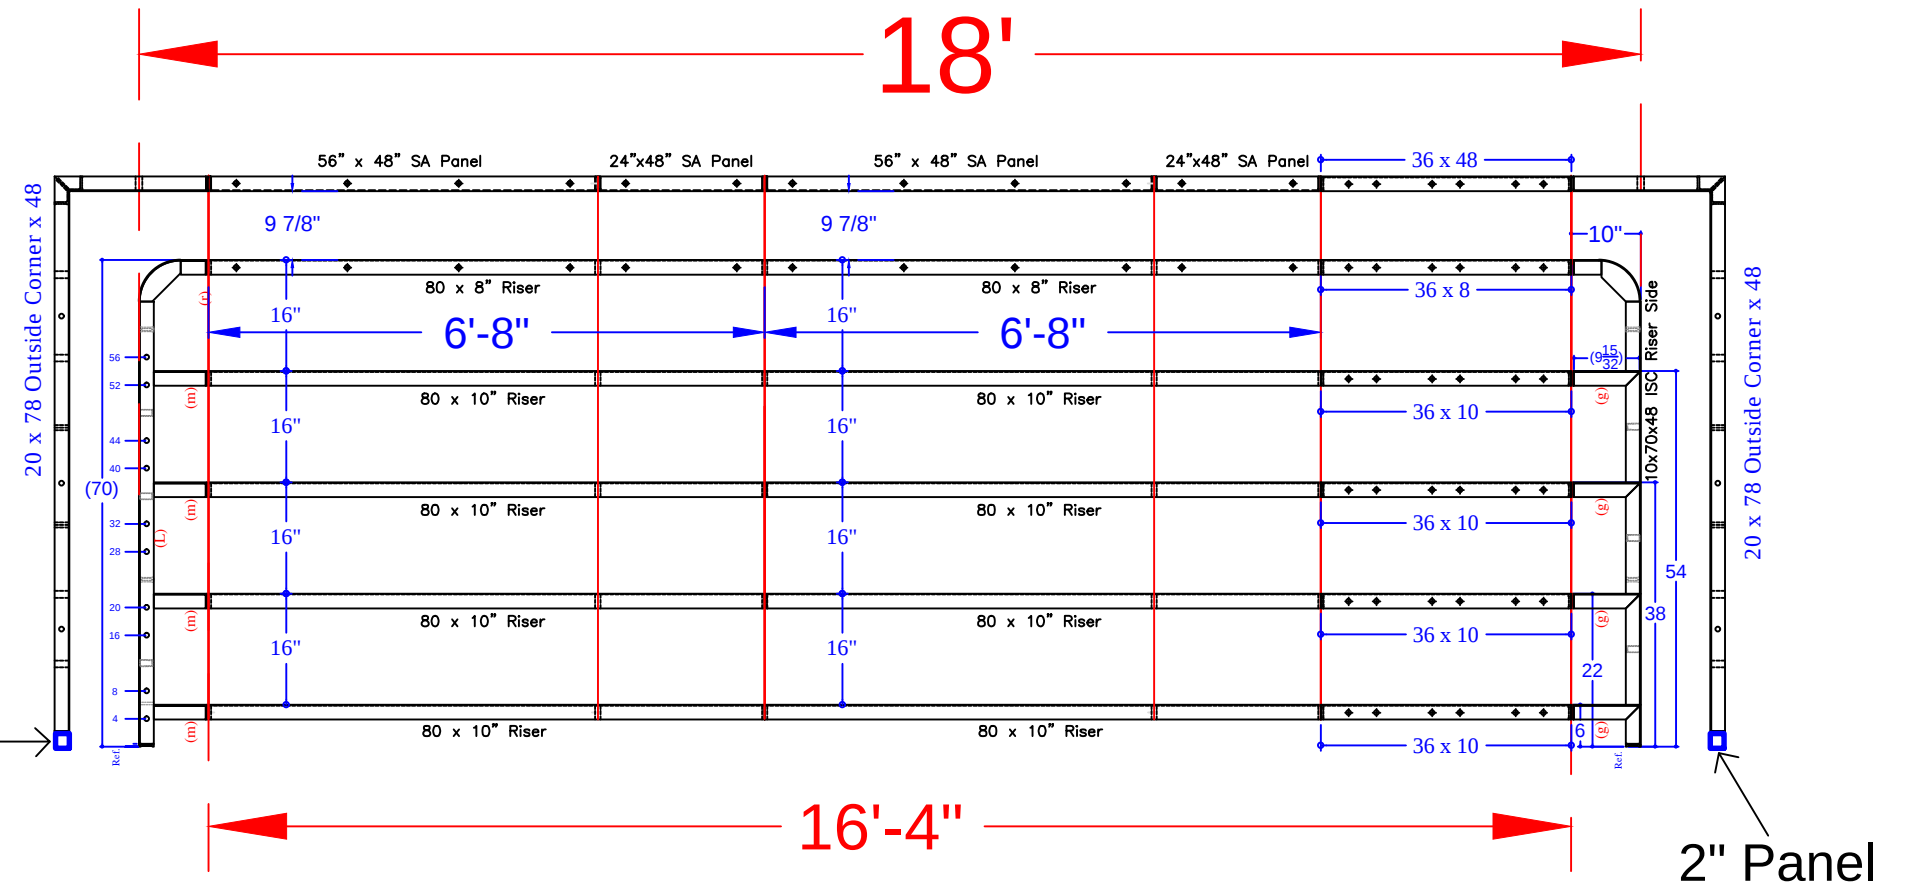

## Notes:

\*from 8'-4" Outside End Step Assembly w/ 6" R. Corners {

\*from 8'-4" Outside End Step Assembly w/ 24" R. Corners {

## STEP PANEL DESCRIPTIONS

| QTY. | DESCRIPTION                                 |
|------|---------------------------------------------|
| 8    | 80 x 10 Risers                              |
| 2    | 80 x 8 Top Riser                            |
| 2    | 24 x 48 SA Panel                            |
| 2    | 56 x 48 SA Panel-Back Wall                  |
| 2    | 20 x 78 Outside Corner x 48                 |
| 4    | 36 x 10 Riser                               |
| 1    | 36 x 8 Riser                                |
| 2    | 10 x 70 x 48 ISC Riser Sides (Right & Left) |

## ZAWARTKAY - 2 Crest Circle Drive

18' x 22' x 42' - 10" Concrete Wall - Geometric w/ Interior Vinyl Covered Step / Side Sun Deck and Deep End Bench and Step Out  
 Pool Perimeter = 146 Ln. Ft.  
 Pool Area = 987 Sq. Ft.  
 Approximate Pool Gallons: 24,117 Gallons


Concrete Yards: 30 yards

## STEP DETAIL

JOB #: 2021-0906  
 DATE: 11-18-2021  
 DRAWN BY: SA



SEASONAL WORLD  
 WE BUILD BACKYARDS!

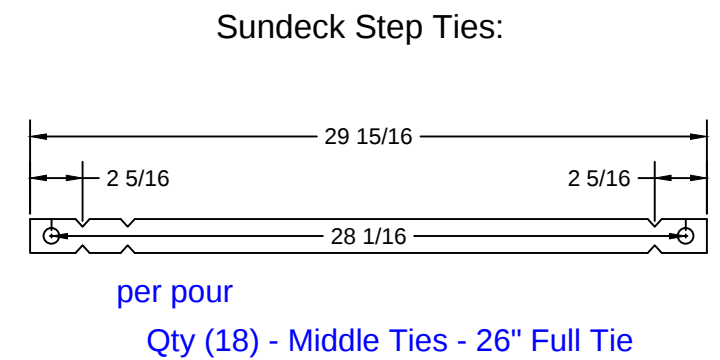


18' x 22' x 42' - 10" Concrete Wall - Geometric  
w/ Interior Vinyl Covered Step / Side Sun Deck and  
Deep End Bench and Step Out  
Pool Perimeter = 146 Ln. Ft.  
Pool Area = 987 Sq. Ft.  
Approximate Pool Gallons: 24,117 Gallons

| SUN DECK DETAIL  |  |  |  |
|------------------|--|--|--|
| JOB #: 2021-0906 |  |  |  |
| DATE: 11-18-2021 |  |  |  |
| DRAWN BY: SA     |  |  |  |
|                  |  |  |  |
|                  |  |  |  |
|                  |  |  |  |
|                  |  |  |  |
|                  |  |  |  |






SEASONAL WORLD

WE BUILD BACKYARDS!

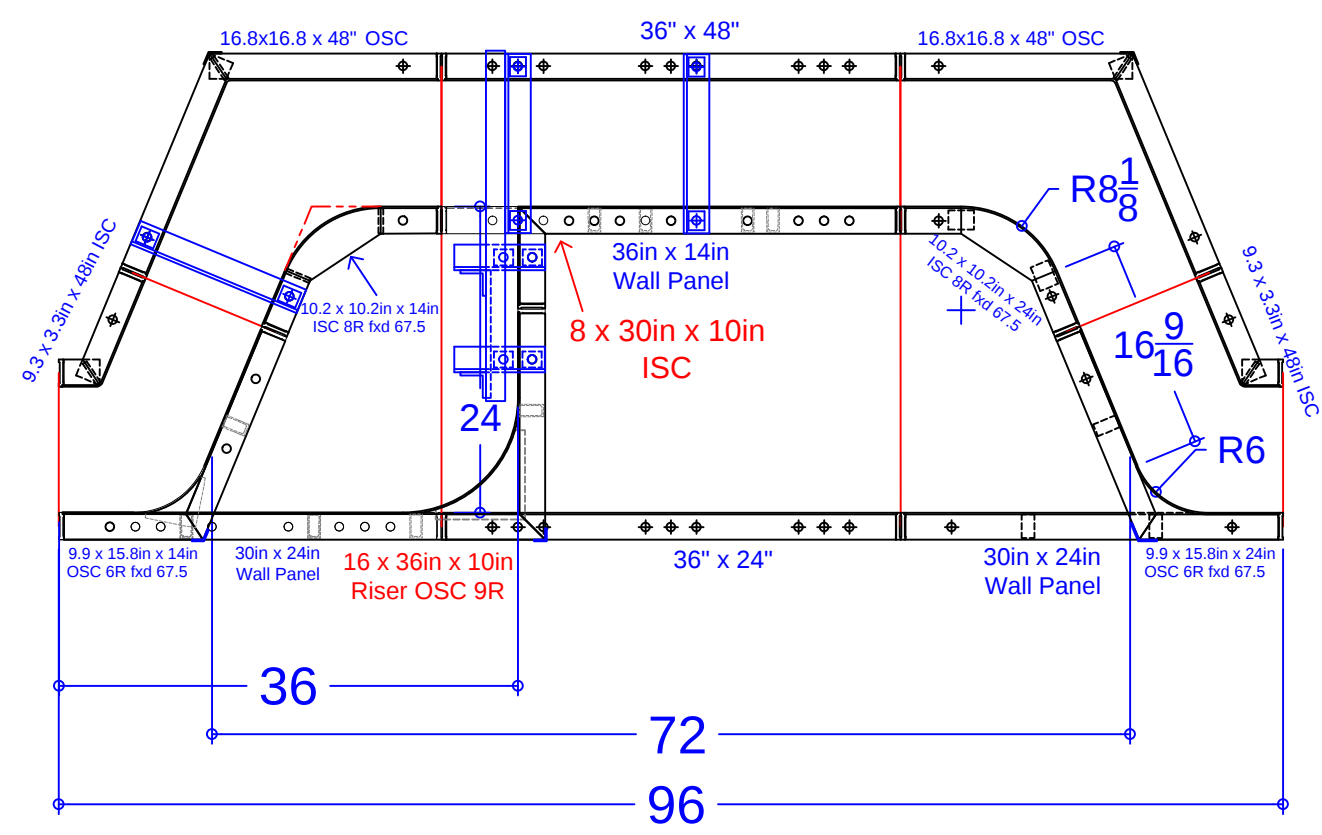

PANEL LIST - 6' STRAIGHT BENCH w/STEP

| QTY. | DESCRIPTION                           |
|------|---------------------------------------|
| 1    | 10.2 x 10.2in x 14in ISC 8R fxd 67.5° |
| 1    | 10.2 x 10.2in x 24in ISC 8R fxd 67.5° |
| 1    | 9.9 x 15.8in x 14in OSC 6R fxd 58.7°  |
| 1    | 9.9 x 15.8in x 24in OSC 6R fxd 58.7°  |
| 2    | 16.8 x 16.8in x 48in OSC fxd 67.5°    |
| 2    | 3.3 x 9.3in x 48in ISC fxd 67.5°      |
| 1    | 8 x 30in x 10in ISC                   |
| 1    | 16 x 36in x 10in Riser OSC 9in Rad.   |
| 1    | 36in x 48in Wall Panel                |
| 1    | 36in x 24in Wall Panel                |
| 1    | 36in x 14in Wall Panel                |
| 2    | 30in x 24in Wall Panel                |
| 5    | Parapet Bracket - 10in Wall           |
| 1    | Parapet Brackets for 10.9in Step x 14 |
| 4    | 37 15/16" Overall -Bench Tie (A)      |

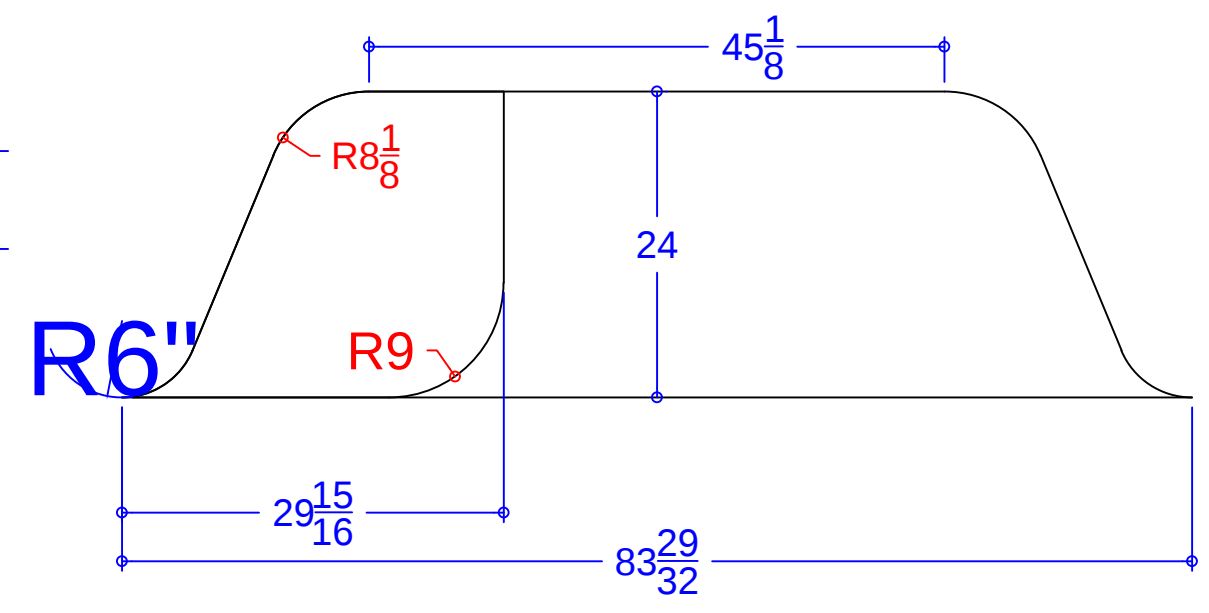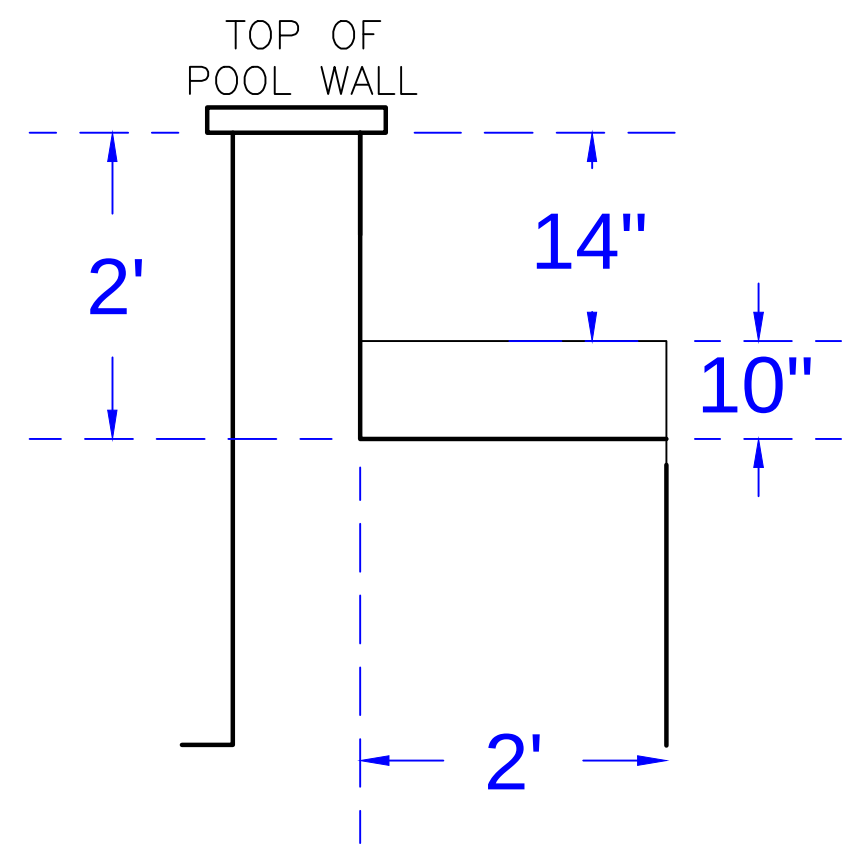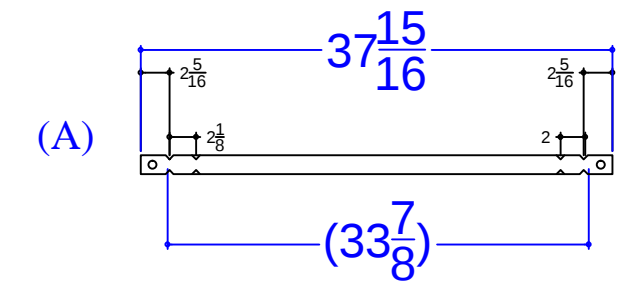

## ZAWARTKAY - 2 Crest Circle Drive

18' x 22' x 42' - 10" Concrete Wall - Geometric w/ Interior Vinyl Covered Step / Side Sun Deck and Deep End Bench and Step Out  
 Pool Perimeter = 146 Ln. Ft.  
 Pool Area = 987 Sq. Ft.  
 Approximate Pool Gallons: 24,117 Gallons

Concrete Yards: 30 yards

| SWIM-OUT DETAIL  |  |  |
|------------------|--|--|
| JOB #: 2021-0906 |  |  |
| DATE: 11-18-2021 |  |  |
| DRAWN BY: SA     |  |  |
|                  |  |  |
|                  |  |  |
|                  |  |  |
|                  |  |  |



SEASONAL WORLD  
WE BUILD BACKYARDS!