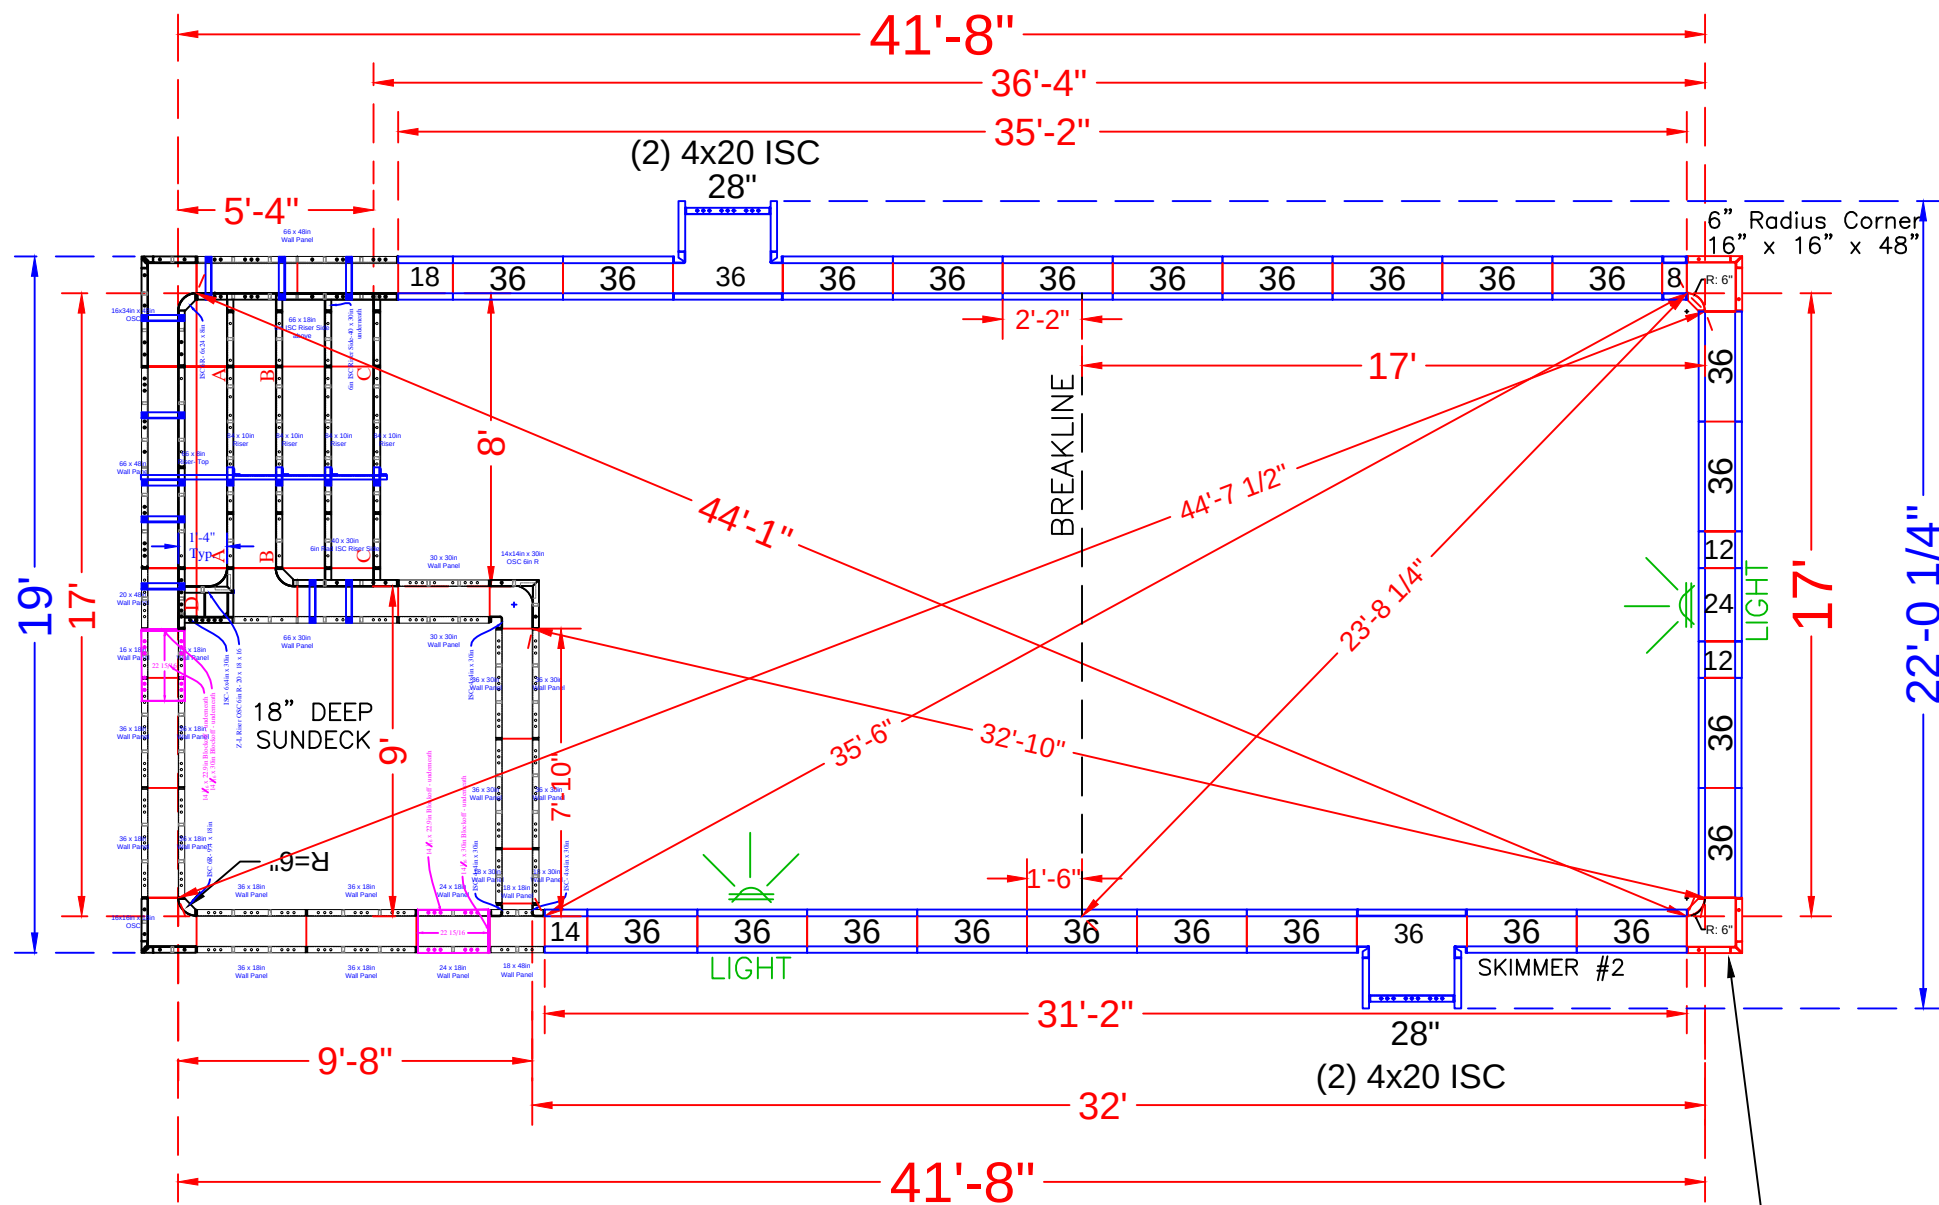


NOTE: SEE CONSTRUCTION PLANS FOR POOL LOCATION

| POOL PANEL DESCRIPTIONS                         |                                                         |
|-------------------------------------------------|---------------------------------------------------------|
| QTY.                                            | DESCRIPTION                                             |
| SEE DETAIL PAGE { 1                             | 17' Wide Rectangle Sundek & Step Assembly(Yellow paint) |
| CORNER PANELS                                   |                                                         |
| 2                                               | 16" x 16" x 48 w/ Outside Corner-SA (6" Radius)         |
| SKIMMER SIDES { 4                               |                                                         |
| 20" x 4" x 48" Adj Offset Hinged ISC (Pilaster) |                                                         |
| STRAIGHT PANELS                                 |                                                         |
| 2                                               | 8" x 48" Panel-SA                                       |
| 4                                               | 12" x 48" Panel-SA                                      |
| 2                                               | 14" x 48" Panel-SA                                      |
| 2                                               | 18" x 48" Panel-SA                                      |
| 2                                               | 24" x 48" Panel-SA                                      |
| 2                                               | 28" x 48" Panel-SA                                      |
| 48                                              | 36 x 48" Panel-SA                                       |

**ALADICH - 11 Cloverdale Way**

17' x 41' - Concrete - Rectangle  
w/ 9'-8" x 9' Vinyl Covered Sundek  
& 5'-4" x 8'-0" Vinyl Covered Steps.  
Pool Square Footage = 710 S.F.  
Pool Perimeter = 117'  
Approximate Pool Gallons: 20,400 Gallons

**Concrete Yards**  
- Pool Walls & Steps: 20.5 yards (19.5 exact)

| PANEL LAYOUT                                     |  |
|--------------------------------------------------|--|
| JOB #: 555348<br>DATE: 5-14-2018<br>DRAWN BY: SA |  |
| REVISIONS                                        |  |
|                                                  |  |
|                                                  |  |
|                                                  |  |

**SEASONAL WORLD**  
WE BUILD BACKYARDS!

