


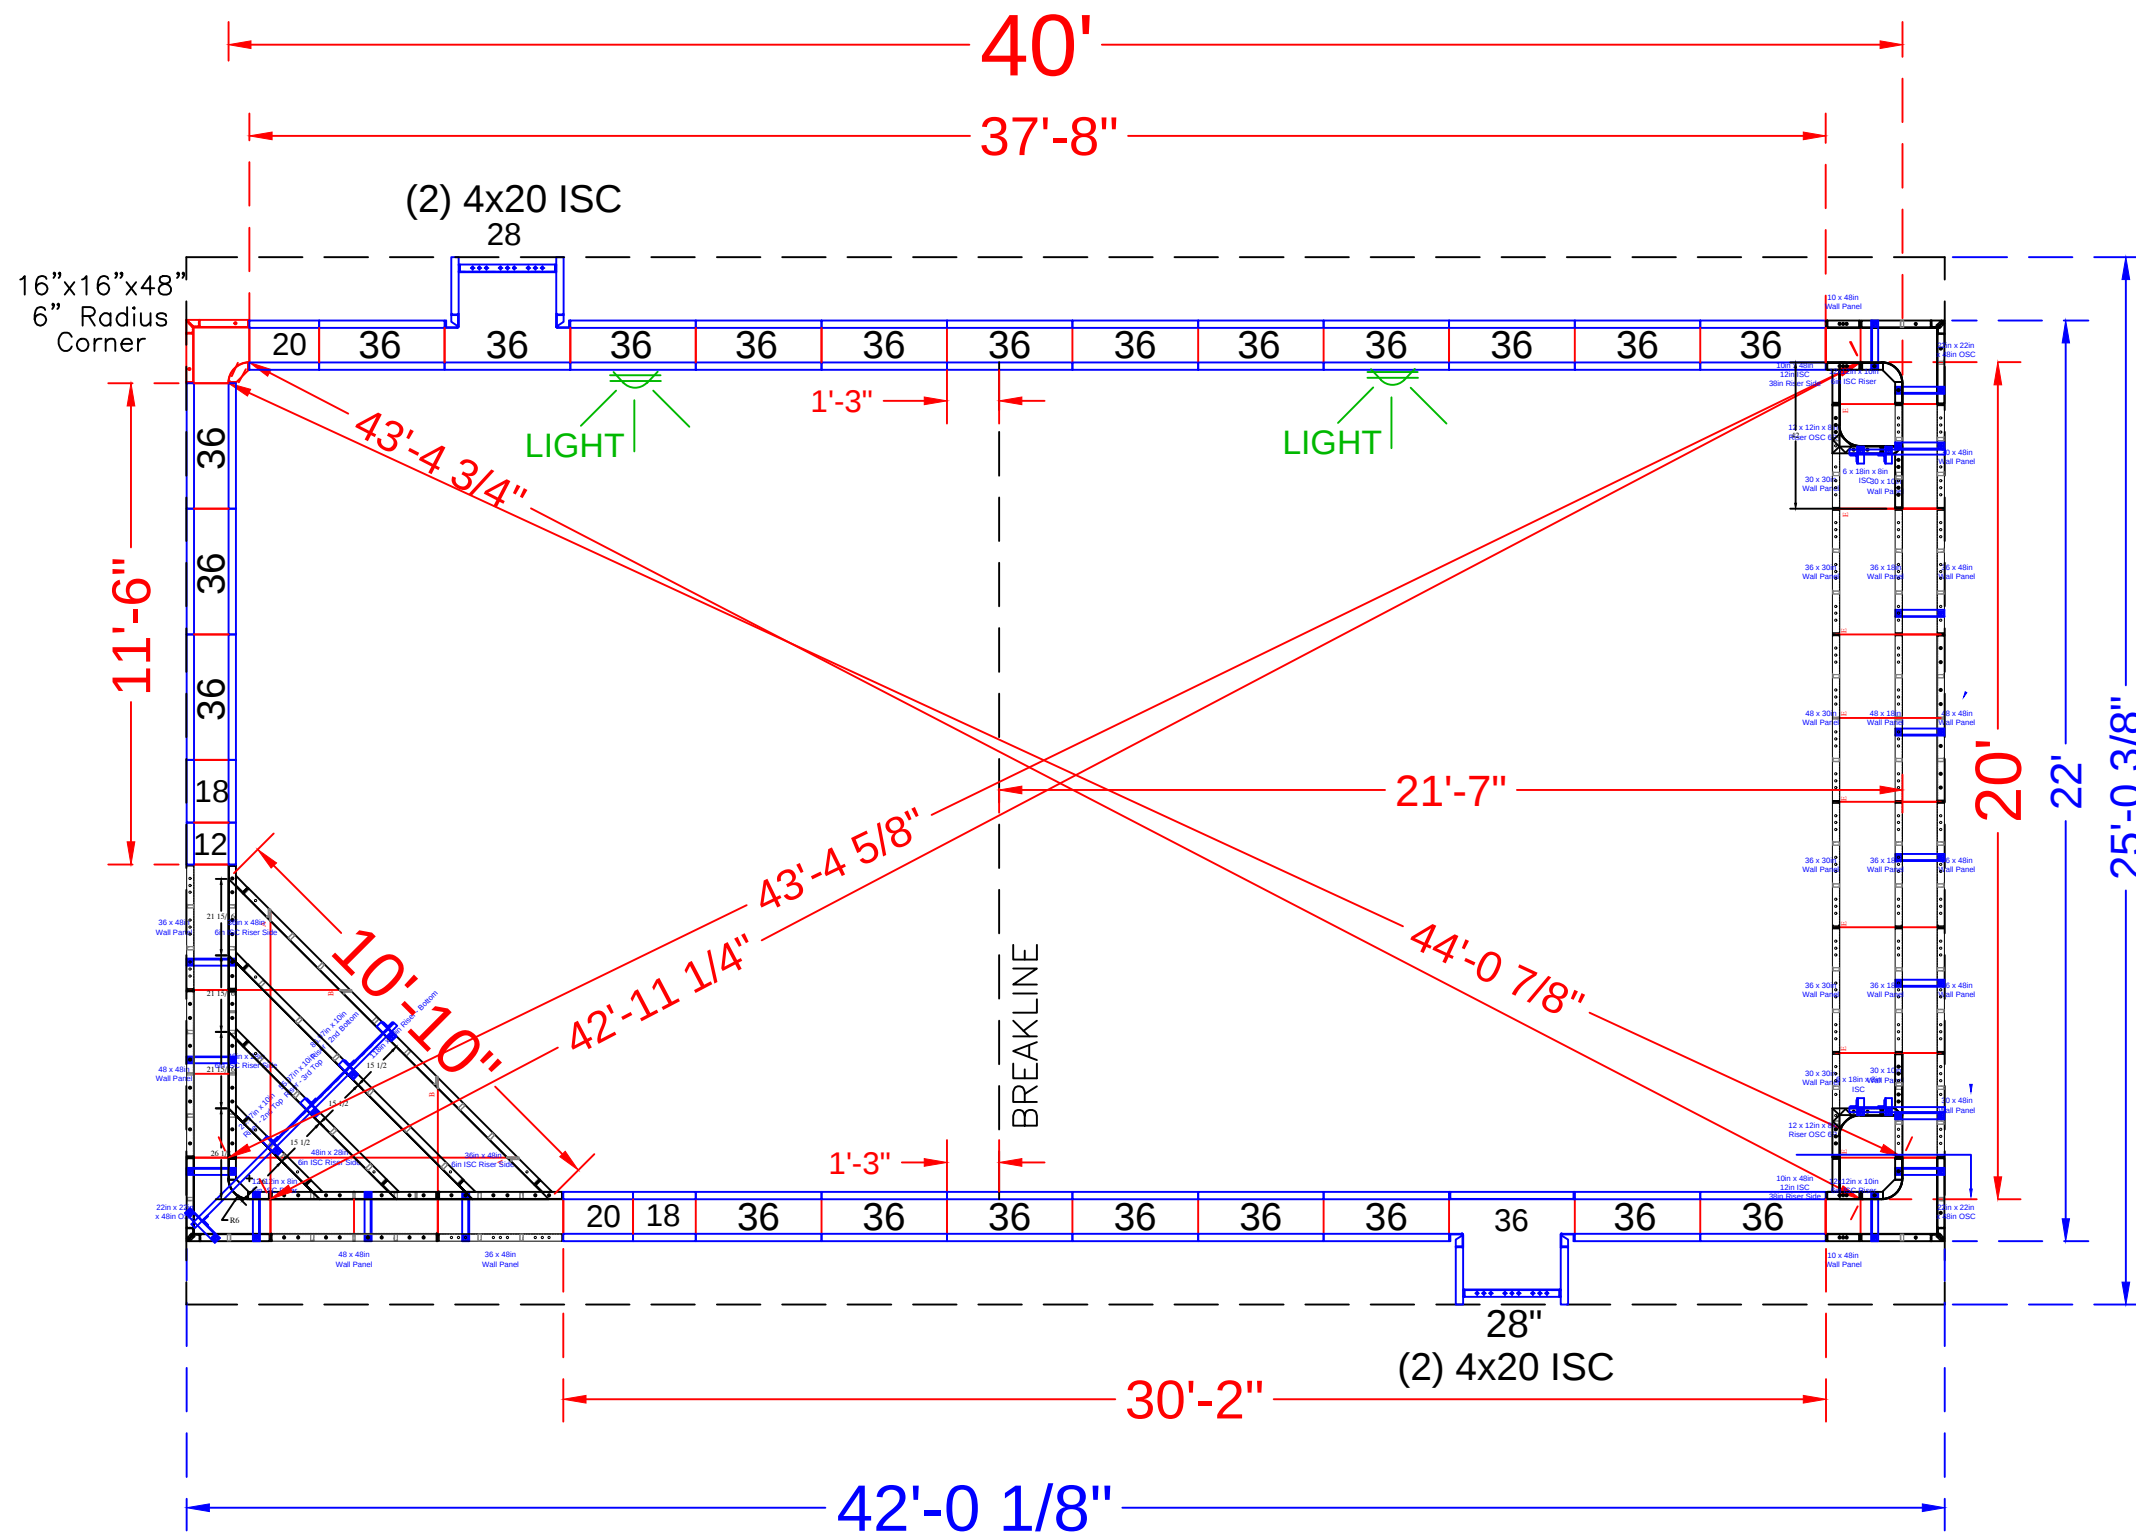

SEE DETAIL PAGE {
SEE DETAIL PAGE {
SKIMMER SIDES {

POOL PANEL DESCRIPTIONS	
QTY.	DESCRIPTION
1	Corner Step Assembly
1	20' Bench Assembly w/ step outs
CORNERS & HINGES	
4	4" x 20" x 48" Adj Offset Hinged ISC (Pilaster)
1	16" x 16" x 48 w/ Outside Corner-SA (6" Radius)
STRAIGHT PANELS	
2	12" x 48" Panel-SA
4	18" x 48" Panel-SA
4	20" x 48" Panel-SA
2	28" x 48" Panel-SA
46	36" x 48" Panel-SA

SKIMMER {

ALDREDGE - 2 Ashton Court

20' x 40' - 10" Concrete Wall - Rectangle
w/ Vinyl Covered Inside Corner Step &
Full Length Deep End Bench w/ (2) Step Outs
Pool Perimeter = 119 Ln. Ft.
Pool Area = 800 Sq.Ft.
Approximate Pool Gallons: 25,600 Gallons

Concrete Yards

- Pool Walls & Steps: 22 yards

PANEL LAYOUT

JOB #: 555810
DATE: 7-30-2020
DRAWN BY: SA

REVISIONS




QTY	DESCRIPTION	QTY	DESCRIPTION
2	12x12in x 10in 6R ISC	2	10in x 48in Wall Panel
2	22in x 22in OSC x 48in		
		2	30in x 48in Wall Panel
2	6x18in x 8in ISC Riser	3	36in x 48in Wall Panel
		1	48in x 48in Wall Panel
2	12x12in x 18in 6R ISC		
		2	30in x 30in Wall Panel
		3	36in x 30in Wall Panel
2	10in x 48in 12in ISC 38in Riser Side	1	48in x 30in Wall Panel
2	12x12in x 8in Riser OSC 6R	1	48in x 18in Wall Panel
		3	36in x 18in Wall Panel
		1	48in x 30in Wall Panel
		2	30in x 10in Wall Panel
		12	Parapet Brackets - 10in Wall
		1	Parapet Brackets - 10.9in Step x 10
		1	Parapet Brackets - 62.5in Wall
		16	##### Overall - Bench (E)

Bench Ties:

NOTE: Additional 36" wide panel is from Half Rectangle Sundek Assembly (Yellow Paint)

(E) 31¹⁵/₁₆
Qty (16) - ##### Overall - Bench
1/4" BB

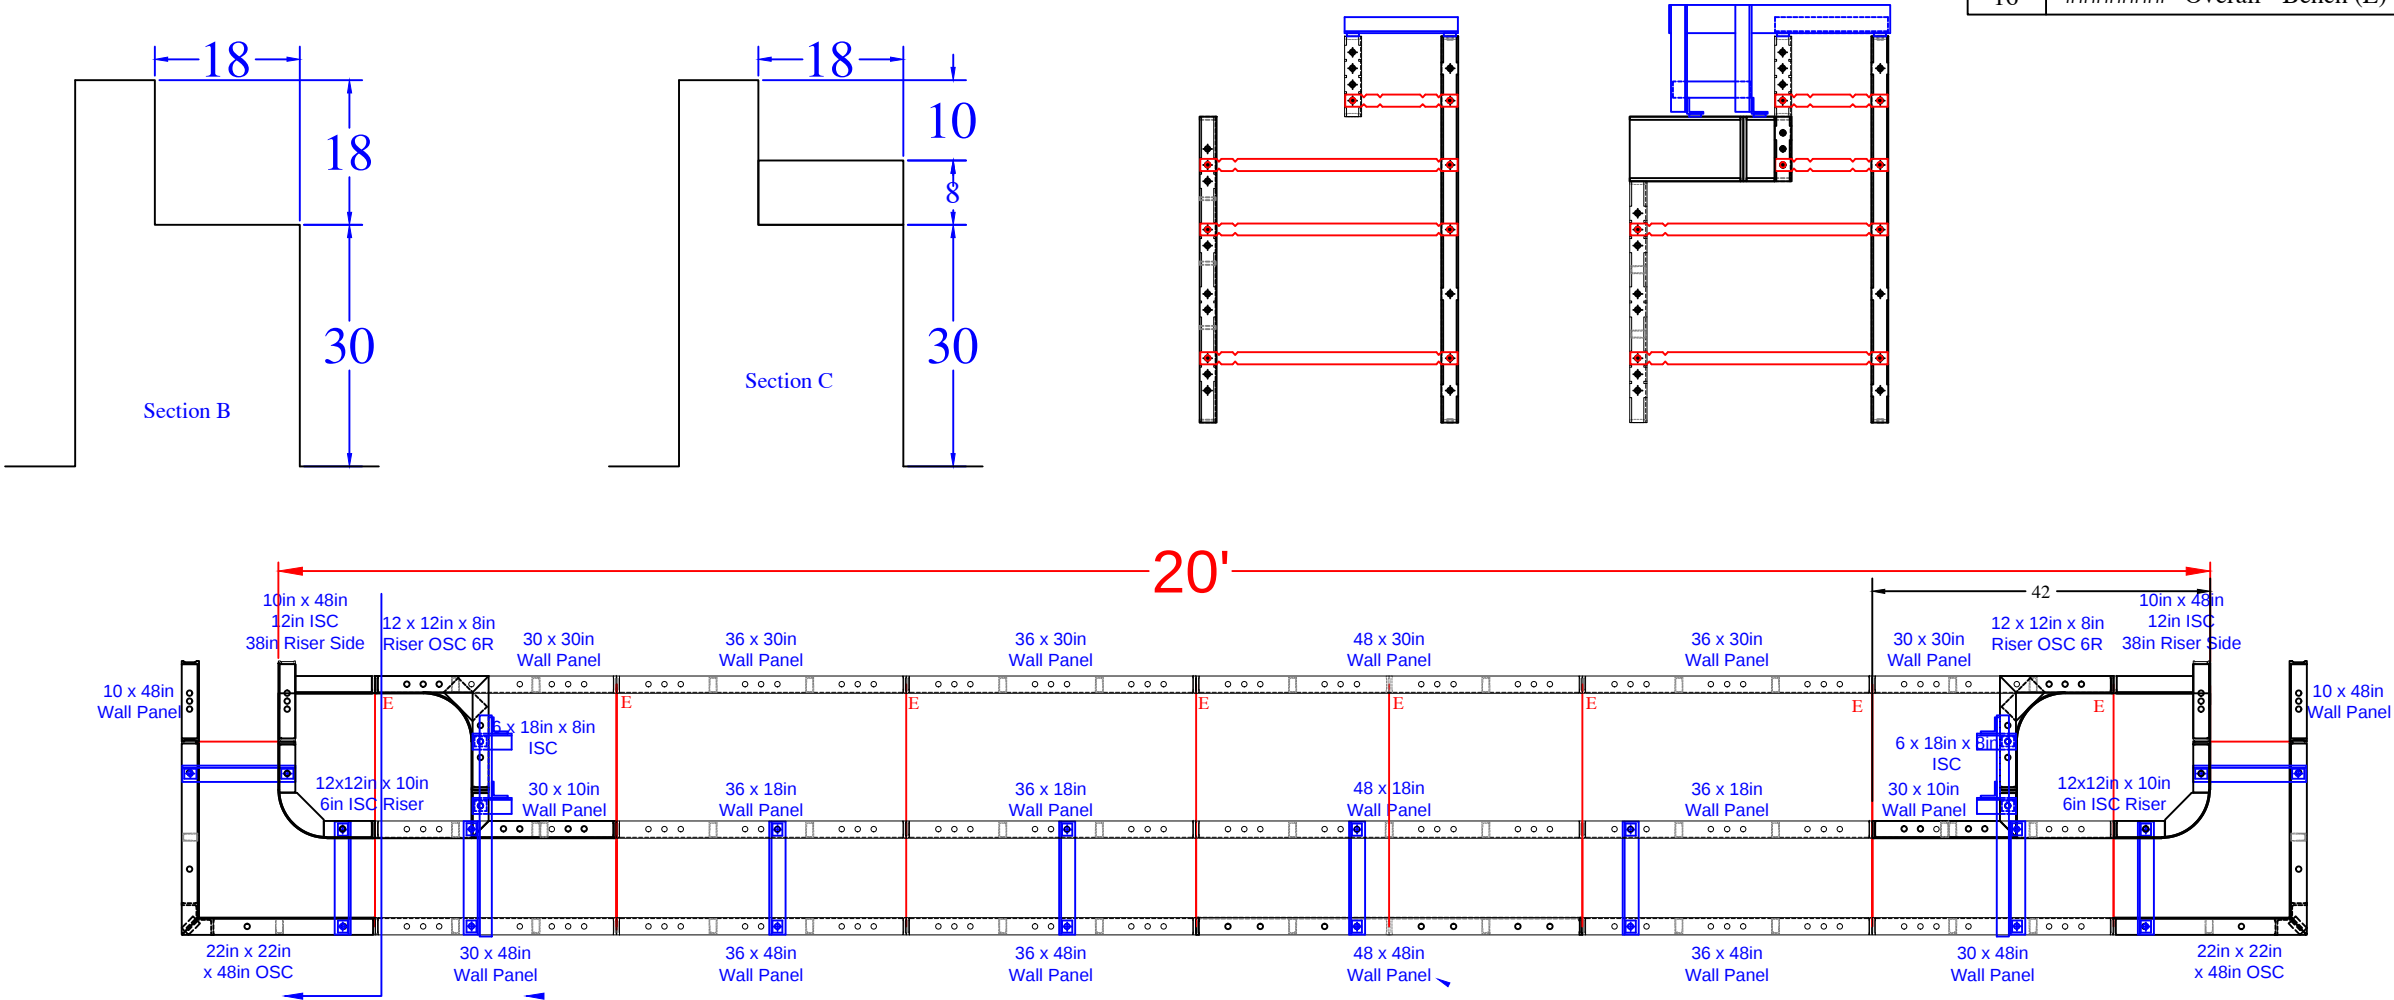

STEP & BENCH PANEL DETAIL

ALDREDGE - 2 Ashton Court
Concrete Yards : 22 yards