

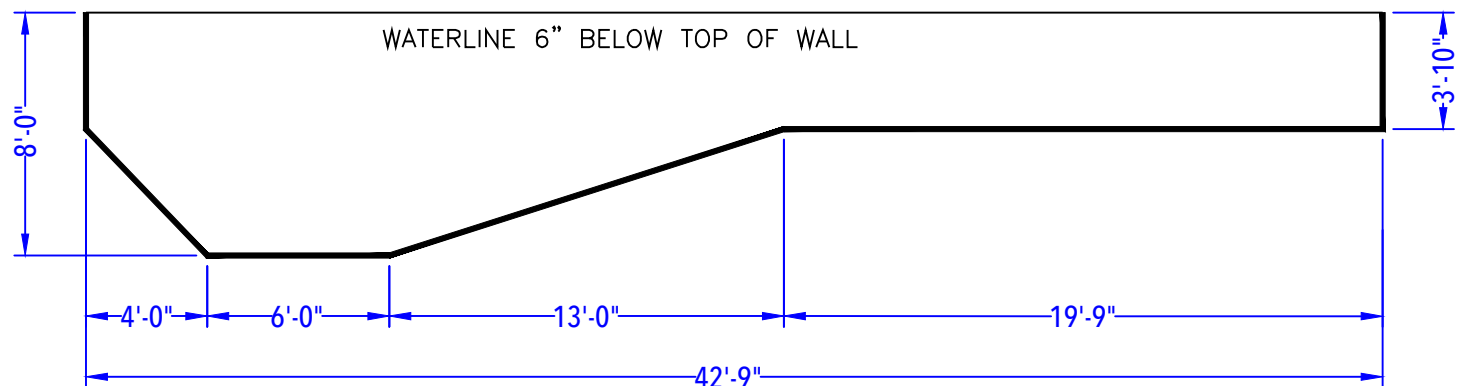
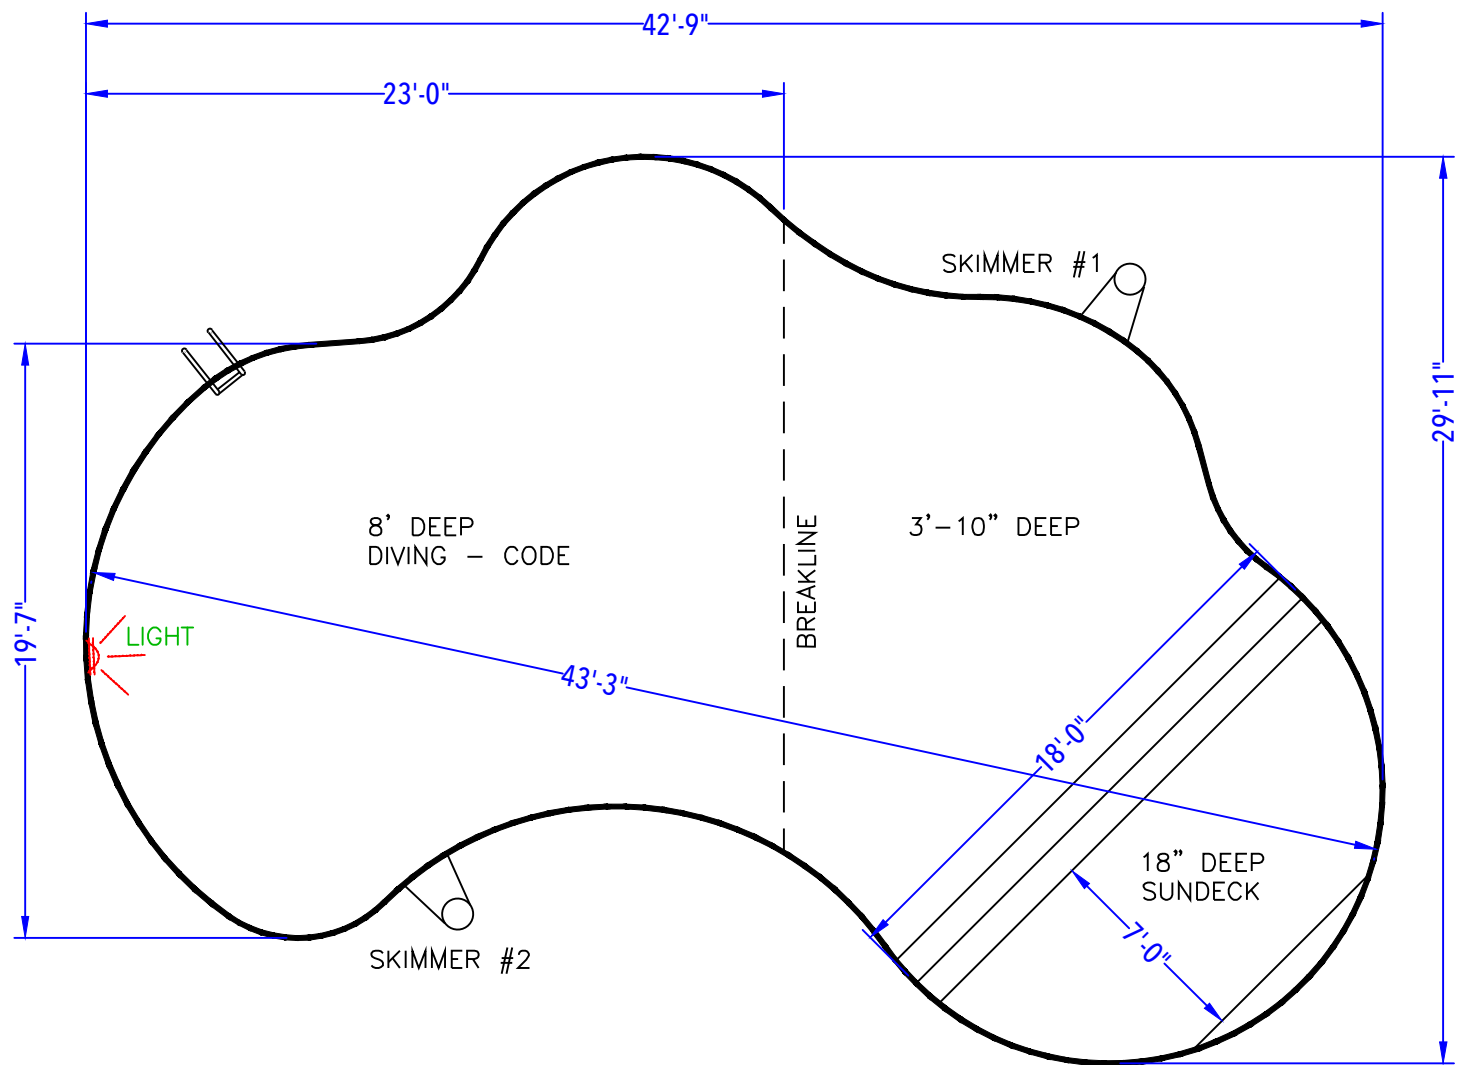


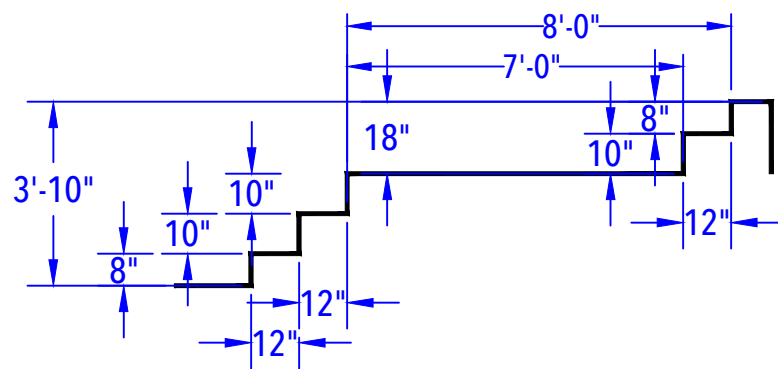

DEPTH DETAIL

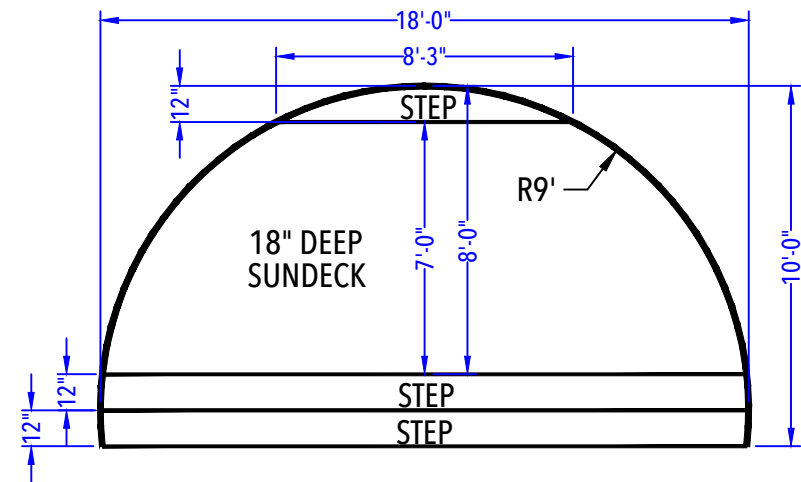

SUN DECK & ENTRY STEP DETAIL
(After Concrete & Liner)
N.T.S.

ALIPRANTIS - 93 Park Avenue

18' x 36' - 10" Concrete Wall - Freeform
w/ 18' Wide Vinyl Covered Interior Sundeck / Step
Pool Perimeter = 120' Pool Area = 817 S.F.
Approximate Pool Gallons: 29,075 Gallons

CUSTOMER APPROVAL:

X _____ DATE: _____.

POOL LAYOUT PLAN

JOB #: 500389
DATE: 05-12-2014
SCALE: 1' = 1/6"
DRAWN BY: LKH

NO.	REVISION	DATE