

NODE POINT MEASUREMENTS

A-B = 30' (HOUSE)
A-C = 53'-7 1/2"
A-D = 57'-2 3/4"
A-E = 55'-3"
A-F = 52'-8 3/8"
A-G = 41'-10 1/4"
A-H = 40'-3"
A-I = 33'-3"
A-J = 33'-10 1/4"
A-K = 52'-1 1/8"
A-L = 70'-4 1/4"
A-M = 67'-4 3/8"
A-N = 66'-6 3/4"

B-C = 46'-2"
B-D = 54'-4 1/8"
B-E = 52'-5 7/8"
B-F = 57'-1 1/8"
B-G = 51'-3 1/4"
B-H = 47'-1 3/8"
B-I = 41'-11 1/2"
B-J = 30'-10 3/8"
B-K = 62'-0 1/8"
B-L = 71'-7 3/8"
B-M = 68'-8 3/4"
B-N = 59'-9 1/2"

C-D = 10'-2 5/8"
C-E = 9'-2 3/4"
C-F = 21'-4 3/8"
C-G = 27'-4 3/8"
C-H = 23'-3"
C-I = 26'-9"
C-J = 19'-9 7/8"
C-K = 31'-9 7/8"
C-L = 27'-10 3/8"
C-M = 25'-5 1/2"
C-N = 13'-9 7/8"

D-E = 2'
D-F = 13'-5 1/2"
D-G = 23'-1 3/8"
D-H = 20'-5 5/8"
D-I = 26'-1 7/8"
D-J = 25'-0 1/2"
D-K = 24'-3 1/4"
D-L = 17'-10 3/4"
D-M = 15'-4 1/8"
D-N = 10'-10 7/8"

E-F = 13'-0 1/4"
E-G = 21'-10"
E-H = 18'-11"
E-I = 24'-4 5/8"
E-J = 23'-0 3/4"
E-K = 23'-9 7/8"
E-L = 19'-5 3/4"
E-M = 16'-9 7/8"
E-N = 12'-5 1/4"

F-G = 12'-3 1/2"
F-H = 12'-5 3/8"
F-I = 19'-5 3/8"
F-J = 26'-3"
F-K = 10'-9 7/8"
F-L = 17'-9 7/8"
F-M = 14'-11 3/8"
F-N = 23'-6 1/2"

G-H = 5'
G-I = 9'-7 1/8"
G-J = 22'-3 1/4"
G-K = 10'-11 3/8"
G-L = 29'-10 1/8"
G-M = 27'-0 7/8"
G-N = 34'

H-I = 7'
H-J = 17'-5 5/8"
H-K = 14'-11"
H-L = 30'-2 1/2"
H-M = 27'-3 3/8"
H-N = 31'-4 8"

I-J = 14'-9 7/8"
I-K = 20'-6 5/8"
I-L = 37'-2 1/8"
I-M = 34'-2 7/8"
I-N = 36'-9"


J-K = 32'-2 3/8"
J-L = 41'-3 1/8"
J-M = 38'-3 3/4"
J-N = 33'-1 7/8"

K-L = 23'-6 5/8"
K-M = 21'-4 1/2"
K-N = 34'-0 3/8"

L-M = 3'
L-N = 19'-8 1/8"

RADII MEASUREMENTS

C = 9' RADIUS
D = 6' RADIUS
E = 8' RADIUS
F = 6' RADIUS
G = 6' RADIUS
H = 11' RADIUS
I = 4' RADIUS
J = 10'-9 7/8" RADIUS
K = 4'-9 7/8" RADIUS
L = 11'-9 7/8" RADIUS
M = 8'-9 7/8" RADIUS
N = 4'-9 7/8" RADIUS

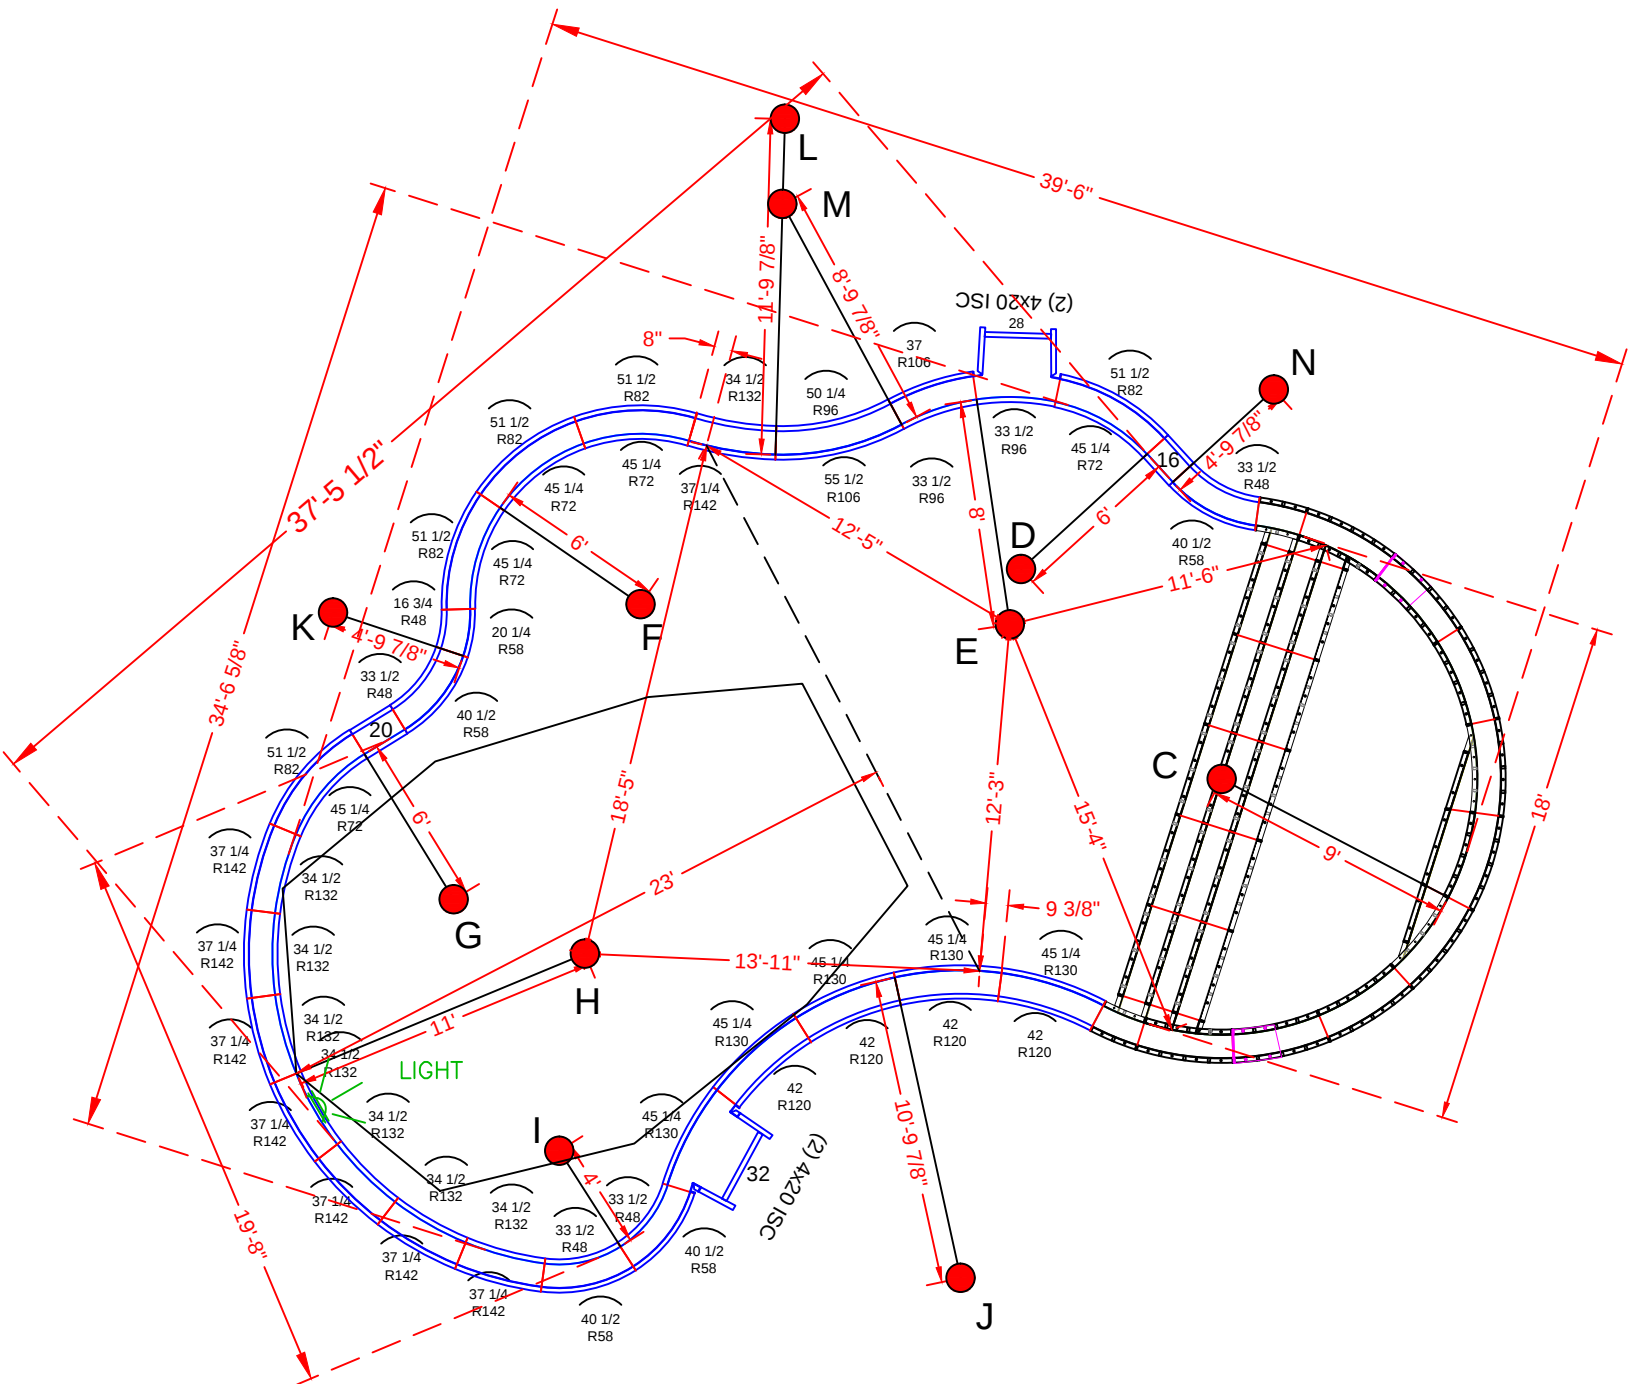

POOL PANEL DESCRIPTIONS

SEE DETAIL PAGE {
SKIMMER SIDES {

SKIMMER {
SKIMMER {

QTY.	DESCRIPTION
1	9' Radius Sundeck / Step Assembly
4	4" x 20" x 48" Adj Offset Hinged ISC (Pilaster)
STRAIGHT PANELS	
1	28"x 48" Straight
1	32"x 48" Straight
2	16" x 48" Straight
2	20" x 48" Straight
RADIUS PANELS	
1	16 3/4" x 48" - 48" Radius Panel
1	20 1/4" x 48" - 58" Radius Panel
4	33 1/2" x 48" - 48" Radius Panel
4	40 1/2" x 48" - 58" Radius Panel
5	45 1/4" x 48" - 72" Radius Panel
5	51 1/2" x 48" - 82" Radius Panel
2	33 1/2" x 48" - 96" OS Radius Panel
1	37" x 48" - 106" IS Radius Panel
1	50 1/4" x 48" - 96" IS Radius Panel
1	55 1/2" x 48" - 106" OS Radius Panel
4	42" x 48" - 120" Radius Panel
5	45 1/4" x 48" - 130" Radius Panel
8	34 1/2" x 48" - 132" OS Radius Panel
8	37 1/4" x 48" - 142" IS Radius Panel

ALIPRANTIS - 93 Park Avenue

18' x 36' - 10" Concrete Wall - Freeform
w/ 18' Wide Vinyl Covered Interior Sundeck / Step
Pool Perimeter = 120' Pool Area = 817 S.F.
Approximate Pool Gallons: 29,075 Gallons


Concrete Yards
- Pool Walls & Sundeck: 18.5 yards (17.6 exact)

PANEL LAYOUT




JOB #: 500389
DATE: 06-11-2014
SCALE: 1' = 1/8 "
DRAWN BY: SA & LH

REVISIONS		



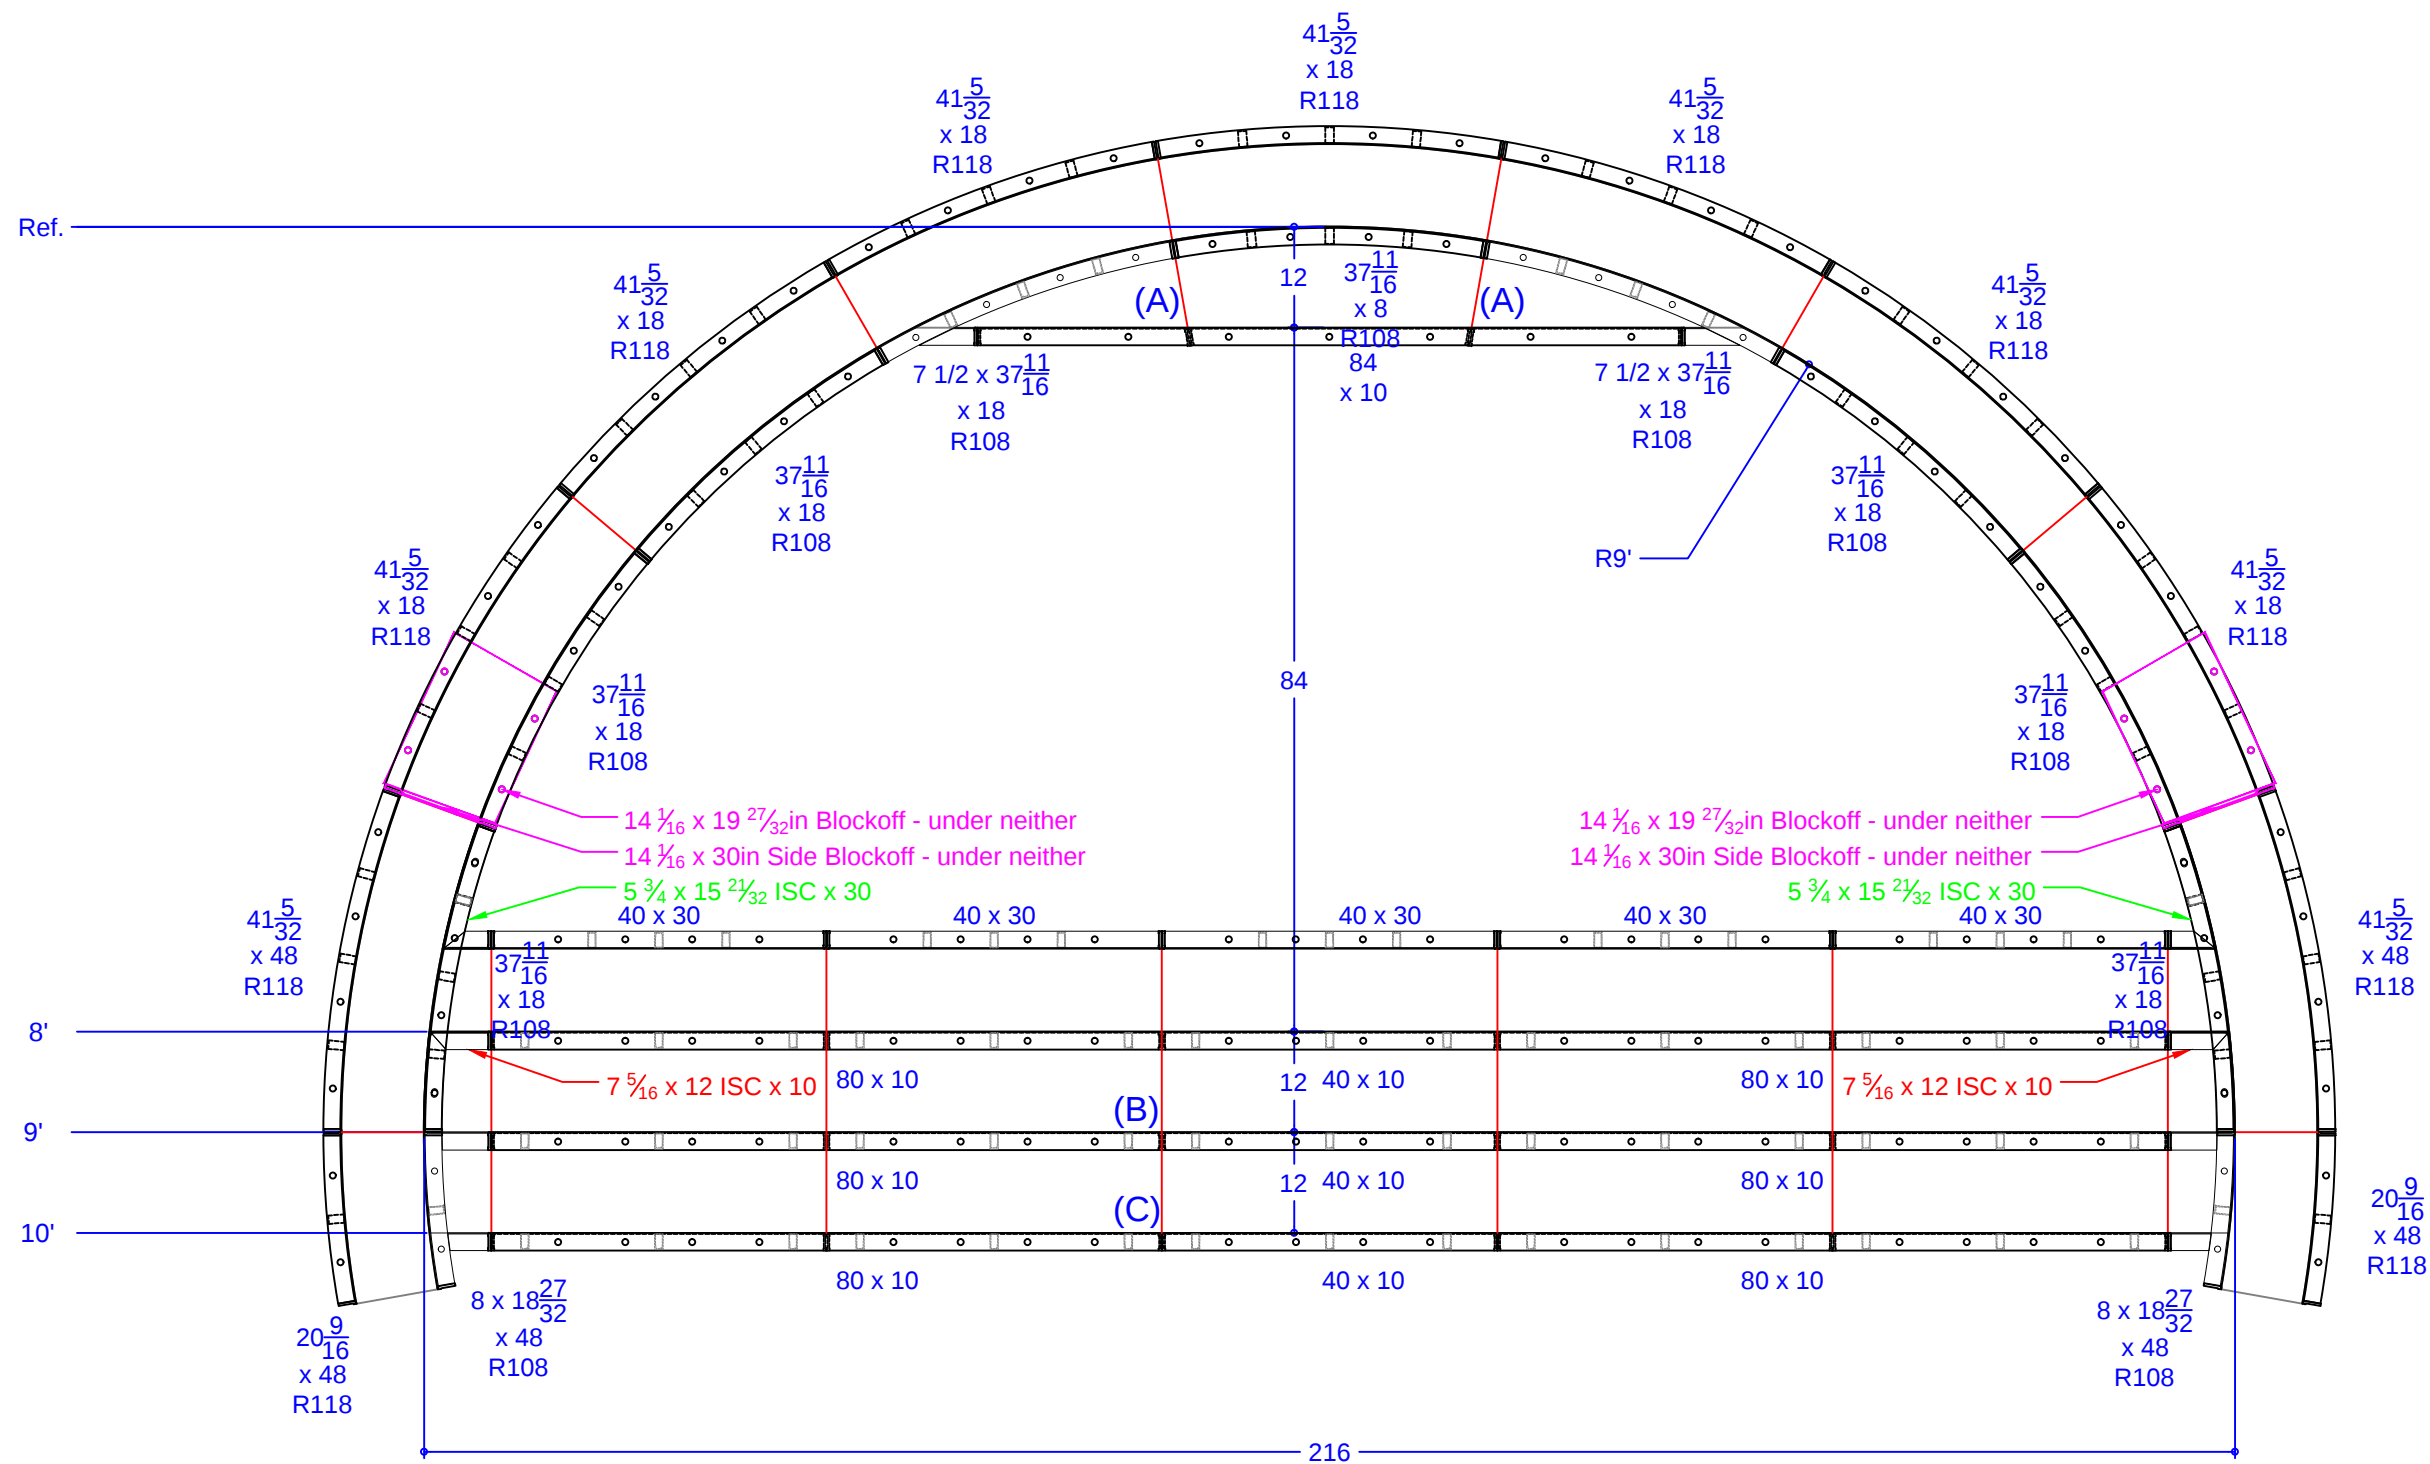

QTY.	DESCRIPTION
1	37 11/16 x 8 108R IS Panel - Top Riser
2	7 15/32 x 37 11/16 ISC Riser Side x 18 108R IS Panel
6	37 11/16 x 18 108R IS Panel
2	8 x 18 27/32 ISC Riser Side x 48 108R IS Panel
7	41 5/32 x 18 118R OS Panel
2	41 5/32 x 48 118R OS Panel
2	20 9/16 x 48 118R OS Panel
2	7 5/16 x 12 ISC x 10 108R IS Panel
2	5 3/4 x 15 21/32 ISC x 30 108R IS Panel
1	84 x 10 Riser - 2nd Top
6	80 x 10 Risers - Lower Wall
3	40 x 10 Risers - Lower Wall
5	40 x 30 Wall Panel SA
2	14 1/16 x 19 27/32 Blockoff
2	14 1/16 x 30 Blockoff

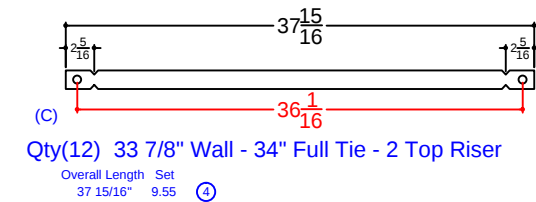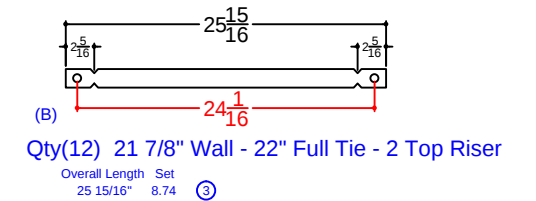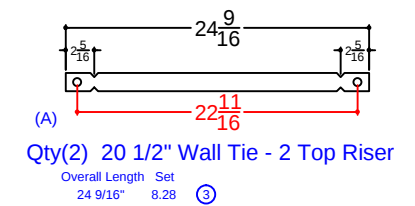

ALIPRANTIS - 93 Park Avenue

18' x 36' - 10" Concrete Wall - Freeform
w/ 18' Wide Vinyl Covered Interior Sundeck / Step
Pool Perimeter = 120' Pool Area = 817 S.F.
Approximate Pool Gallons: 29,075 Gallons

Concrete Yards

- Pool Walls & Sundeck: 18.5 yards (17.6 exact)

SUN DECK DETAIL

JOB #: 500389
DATE: 06-11-2014
SCALE: 1' = 1/8 "
DRAWN BY: SA & LH



SEASONAL WORLD
WE BUILD BACKYARDS!