

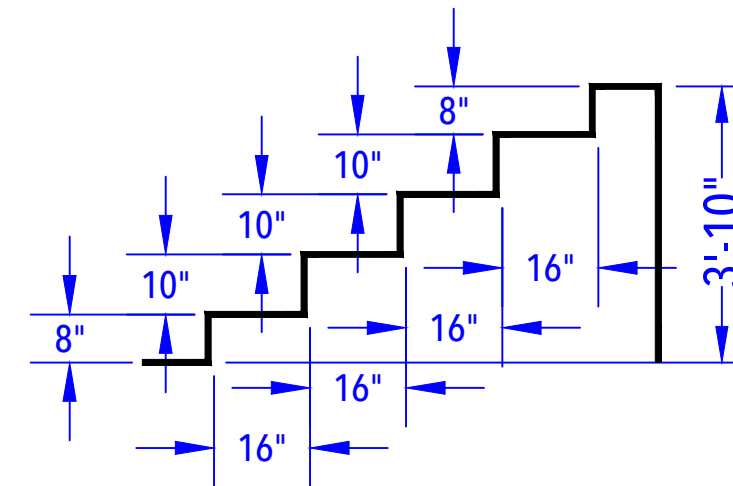


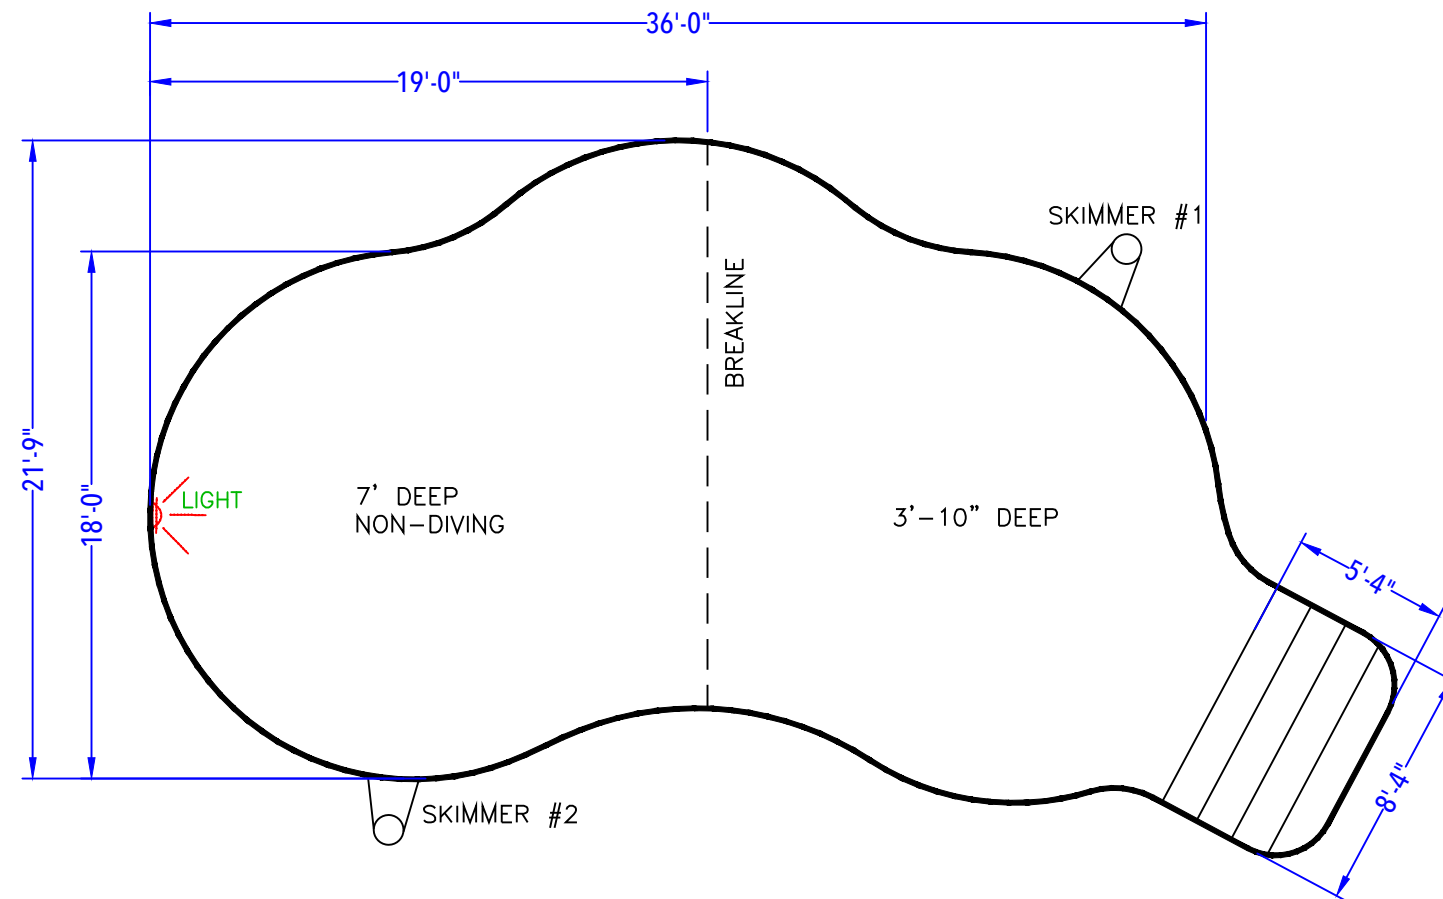

ENTRY STEP DETAIL
(After Concrete & Liner)
N.T.S.

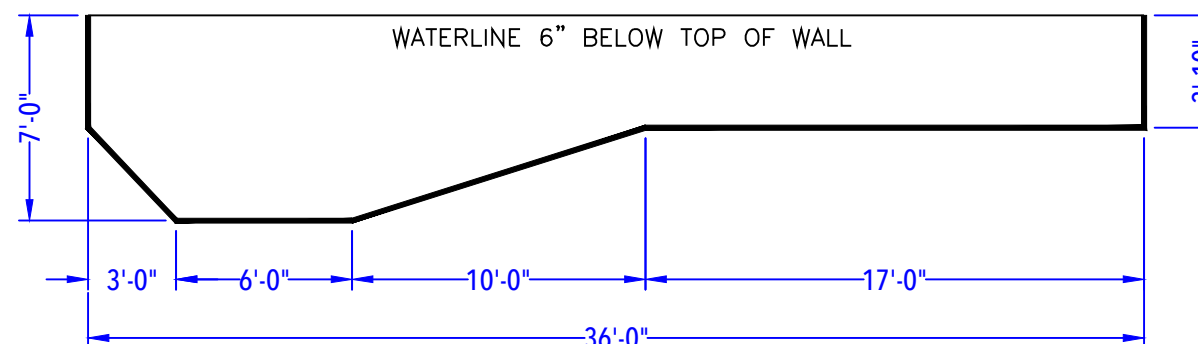

DEPTH DETAIL

ALONGE - 8 Hidden Pond Court

18' x 36' - 10" Concrete Wall - Sierra

w/ 8'-4" x 5'-4" Vinyl Covered Step

Pool Perimeter = 116'

Pool Area = 633 S. F.

Approximate Pool Gallons: 26,620 Gallons

CUSTOMER APPROVAL:

X _____ DATE: _____.

POOL LAYOUT PLAN

JOB #: 500206
DATE: 01-21-2013
SCALE: 1' = 1/6"
DRAWN BY: LKH

NO.	REVISION	DATE



SEASONAL WORLD
WE BUILD BACKYARDS!