

A-B = 30' (HOUSE)	G-H = 15'-2 $\frac{1}{2}$ "
A-C = 34'-11 $\frac{3}{4}$ "	G-I = 27'-3 $\frac{5}{8}$ "
A-D = 44'-9 $\frac{1}{4}$ "	G-J = 33'-10 $\frac{1}{8}$ "
A-E = 53'-0 $\frac{3}{8}$ "	G-K = 34'-7"
A-F = 54'-9 $\frac{7}{8}$ "	G-L = 34'-11"
A-G = 43'-10 $\frac{5}{8}$ "	
A-H = 57'-6 $\frac{1}{2}$ "	H-I = 13'-11 $\frac{3}{4}$ "
A-I = 64'-10 $\frac{1}{4}$ "	H-J = 19'-6 $\frac{3}{4}$ "
A-J = 71'-9 $\frac{7}{8}$ "	H-K = 28'-3 $\frac{1}{4}$ "
A-K = 58'-10 $\frac{1}{8}$ "	H-L = 37'-6 $\frac{7}{8}$ "
A-L = 41'-2 $\frac{7}{8}$ "	I-J = 7'

B-C = 25°-6' $\frac{3}{4}$ "	I-K = 19°-1' $\frac{1}{4}$ "
B-D = 31°-2' $\frac{7}{8}$ "	I-L = 35°-4' $\frac{5}{8}$ "
B-E = 41°-5' $\frac{1}{8}$ "	J-K = 22°-4' $\frac{5}{8}$ "
B-F = 43°-6' $\frac{1}{2}$ "	J-L = 40°-9' $\frac{1}{2}$ "
B-G = 44°-8' $\frac{3}{4}$ "	
B-H = 51°-11' $\frac{7}{8}$ "	K-L = 20°-7' $\frac{7}{8}$ "

B-R = 38'-9 $\frac{3}{8}$ "	C = 9' RADIUS
B-L = 18'-2 $\frac{1}{8}$ "	D = 9' RADIUS
	E = 9' RADIUS
C-D = 9'-9 $\frac{3}{8}$ "	F = 9' RADIUS
C-E = 18'-5 $\frac{3}{4}$ "	G = 10'-9 $\frac{7}{8}$ " RADIUS
C-F = 20'-5 $\frac{1}{2}$ "	H = 2'-9 $\frac{7}{8}$ " RADIUS
C-G = 19'-10 $\frac{1}{4}$ "	I = 2'-9 $\frac{7}{8}$ " RADIUS
C-H = 26'-9 $\frac{1}{4}$ "	J = 9'-9 $\frac{7}{8}$ " RADIUS
C-I = 30'-5 $\frac{5}{8}$ "	K = 6'-9 $\frac{7}{8}$ " RADIUS
C-J = 37'-2 $\frac{3}{4}$ "	L = 6'-9 $\frac{7}{8}$ " RADIUS
C-K = 24'-11 $\frac{5}{8}$ "	
C-L = 15'-9 $\frac{7}{8}$ "	

D-E = 10'-2 $\frac{3}{8}$ "
D-F = 12'-3 $\frac{3}{4}$ "
D-G = 21'-2 $\frac{1}{4}$ "
D-H = 21'-9 $\frac{1}{8}$ "
D-I = 21'-8 $\frac{7}{8}$ "
D-J = 28'-2 $\frac{1}{4}$ "
D-K = 15'-10"
D-L = 15'-9 $\frac{7}{8}$ "


E-F = 2'-1 $\frac{3}{8}$ "
 E-G = 19'-6 $\frac{1}{4}$ "
 E-H = 13'-3"
 E-I = 11'-11 $\frac{7}{8}$ "
 E-J = 18'-9 $\frac{7}{8}$ "
 E-K = 15'-9 $\frac{7}{8}$ "
 E-L = 25'-3 $\frac{3}{4}$ "

F-G = 19'-9 $\frac{7}{8}$ "
 F-H = 11'-9 $\frac{7}{8}$ "
 F-I = 10'-0 $\frac{7}{8}$ "
 F-J = 17'
 F-K = 16'-7 $\frac{1}{2}$ "
 F-L = 27'-4 $\frac{1}{8}$ "

QTY.	DESCRIPTION
1	8'-4" x 5'-4" x 48" Step Assembly w/2' Radius
4	4" x 20" x 48" Adj Offset Hinged ISC (Pilaster)
2	32" x 48" Panel-SA
	2'-9 7/8" Radius Panels
2	18 1/4" x 48" 24" Radius 45°Inside Corners-SA
2	26" x 48" 34" Radius 45°Outside Corners-SA
	Straight Panels
2	5" x 48" Panel
2	18" x 48" Panel
	Radius Panels
2	45 1/4" x 48" 72" Radius OS Panel
2	51 1/2" x 48" 82" Radius IS Panel
2	18 3/4" x 48" 108" Radius Panel
2	20 1/2" x 48" 118" Radius Panel
20	37 3/4" x 48" 108" Radius IS Panel (Light Panel)
18	41 1/4" x 48" 118" Radius OS Panel
2	42" x 48" 120" Radius OS Panel
2	45 1/4" x 48" 130" Radius IS Panel
1	37 3/4" x 48" 120" Radius OS Panel
1	40 3/4" x 48" 130" Radius IS Panel

See Detail Page {
Skimmer Sides {
Skimmers {

Step Attachment {

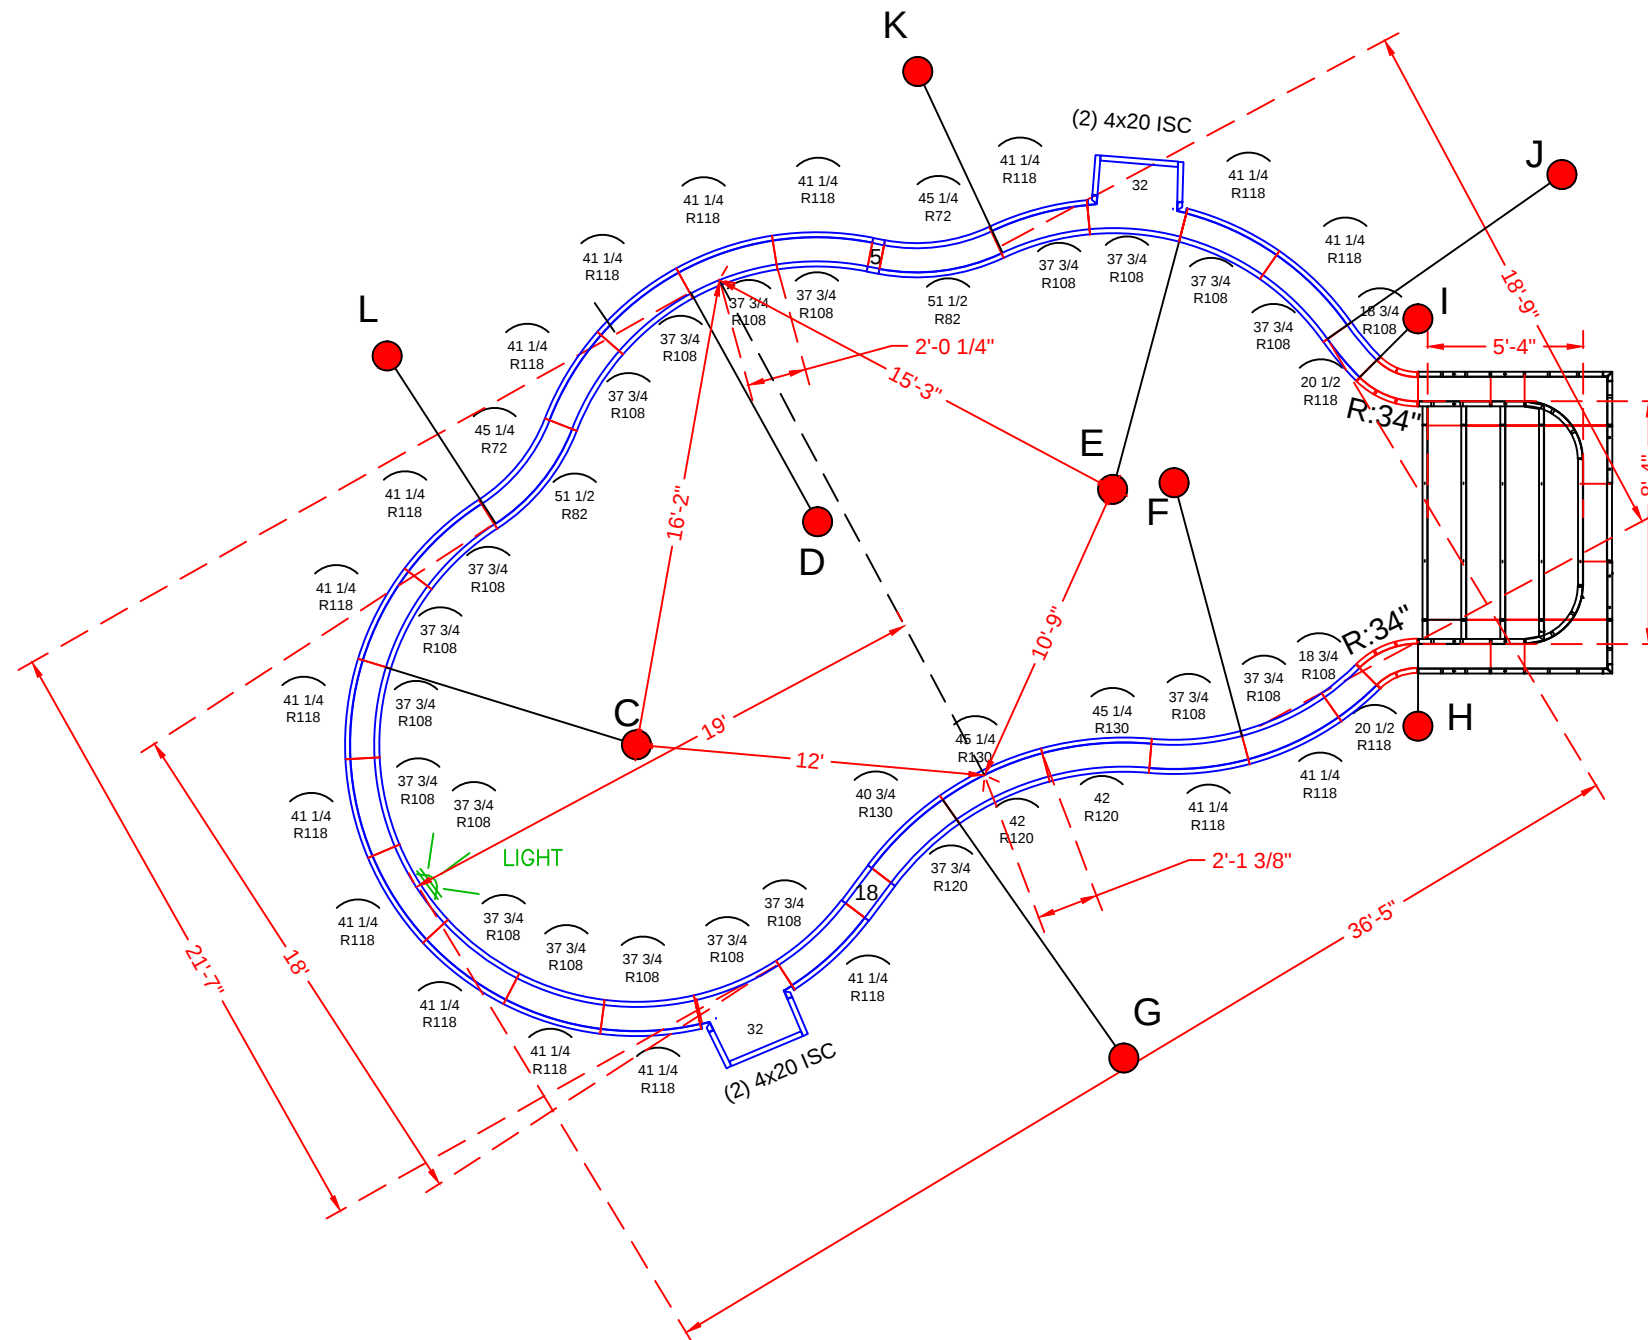



18' x 36' - 10" Concrete Wall - Sierra
w/ 8'-4" x 5'-4" Vinyl Covered Step
Pool Perimeter = 116'
Pool Area = 633 S. F.
Approximate Pool Gallons: 26,620 Gallons
Concrete Yards
- Pool Walls & Steps: 20 yards (18.8 exact)

JOB #: 500206
DATE: 04-16-2013
SCALE: 1' = 1/8 "
DRAWN BY: SA & LH


	REVISIONS		




SEASONAL WORLD

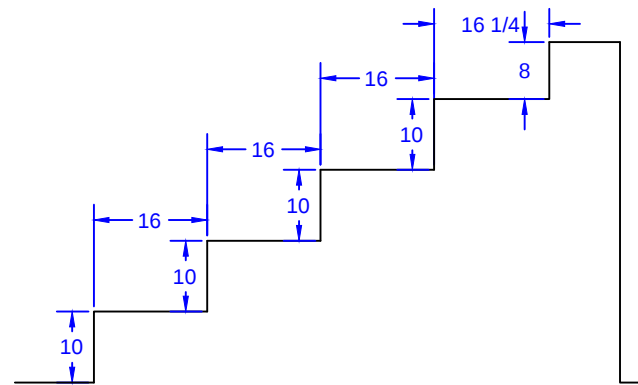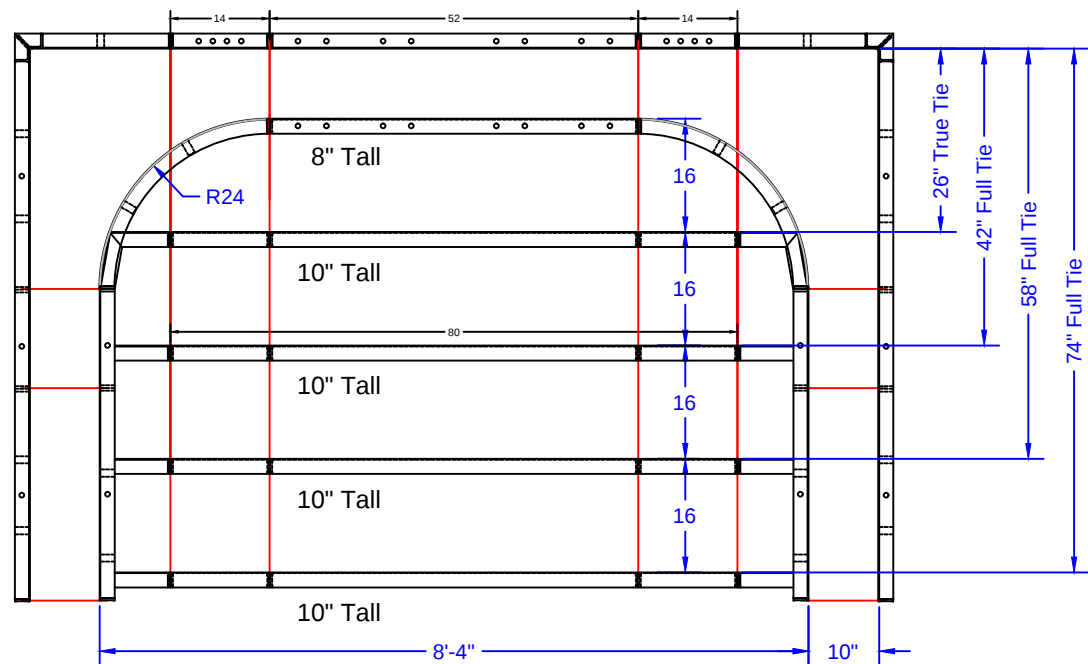

STEP TIES:

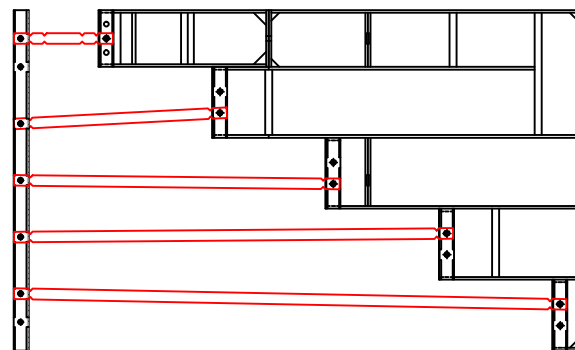

8'-4" Outside End Step - 24"R Corners

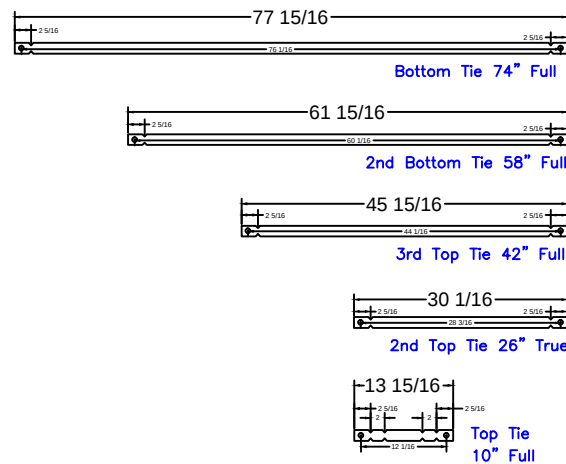

8'-4" Step
Qty(4)

Qty(2)

Qty(2)

Qty(2)

Qty(12)

ALONGE - 8 Hidden Pond Court

18' x 36' - 10" Concrete Wall - Sierra

w/ 8'-4" x 5'-4" Vinyl Covered Step

Pool Perimeter = 116'

Pool Area = 633 S. F.

Approximate Pool Gallons: 26,620 Gallons

Concrete Yards

- Pool Walls & Steps: 20 yards (18.8 exact)

STEP PANEL DESCRIPTIONS

PAGE	QTY.	DESCRIPTION
OES 8.1	2	20 x 78 Outside Corner x 48
OES 8.2	2	10 x 52 ISC Riser Side x 48
OES 8.3	2	38 x 8 - 24" Radius ISC Top Step Riser
OES 8.4	1	52 x 8 Top Step Riser
OES 8.5	4	80 x 10 Step Riser
OES 8.6	1	52 x 48 SA Panel
OES 8.7	2	14 x 48 SA Panel

STEP DETAIL

JOB #: 500206

DATE: 04-16-2013

SCALE: 1' = 1/2 "

DRAWN BY: SA & LH



SEASONAL WORLD
WE BUILD BACKYARDS!