

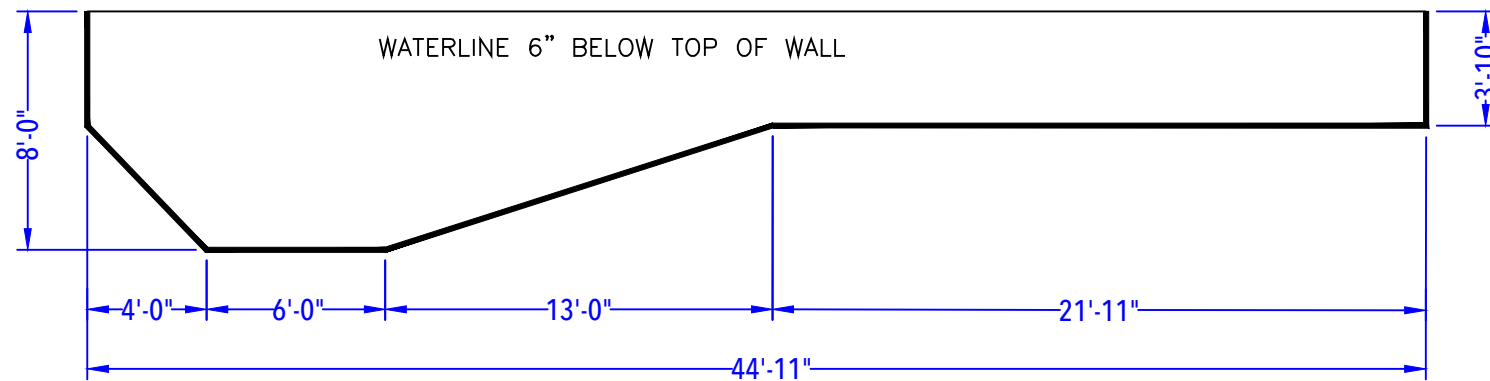
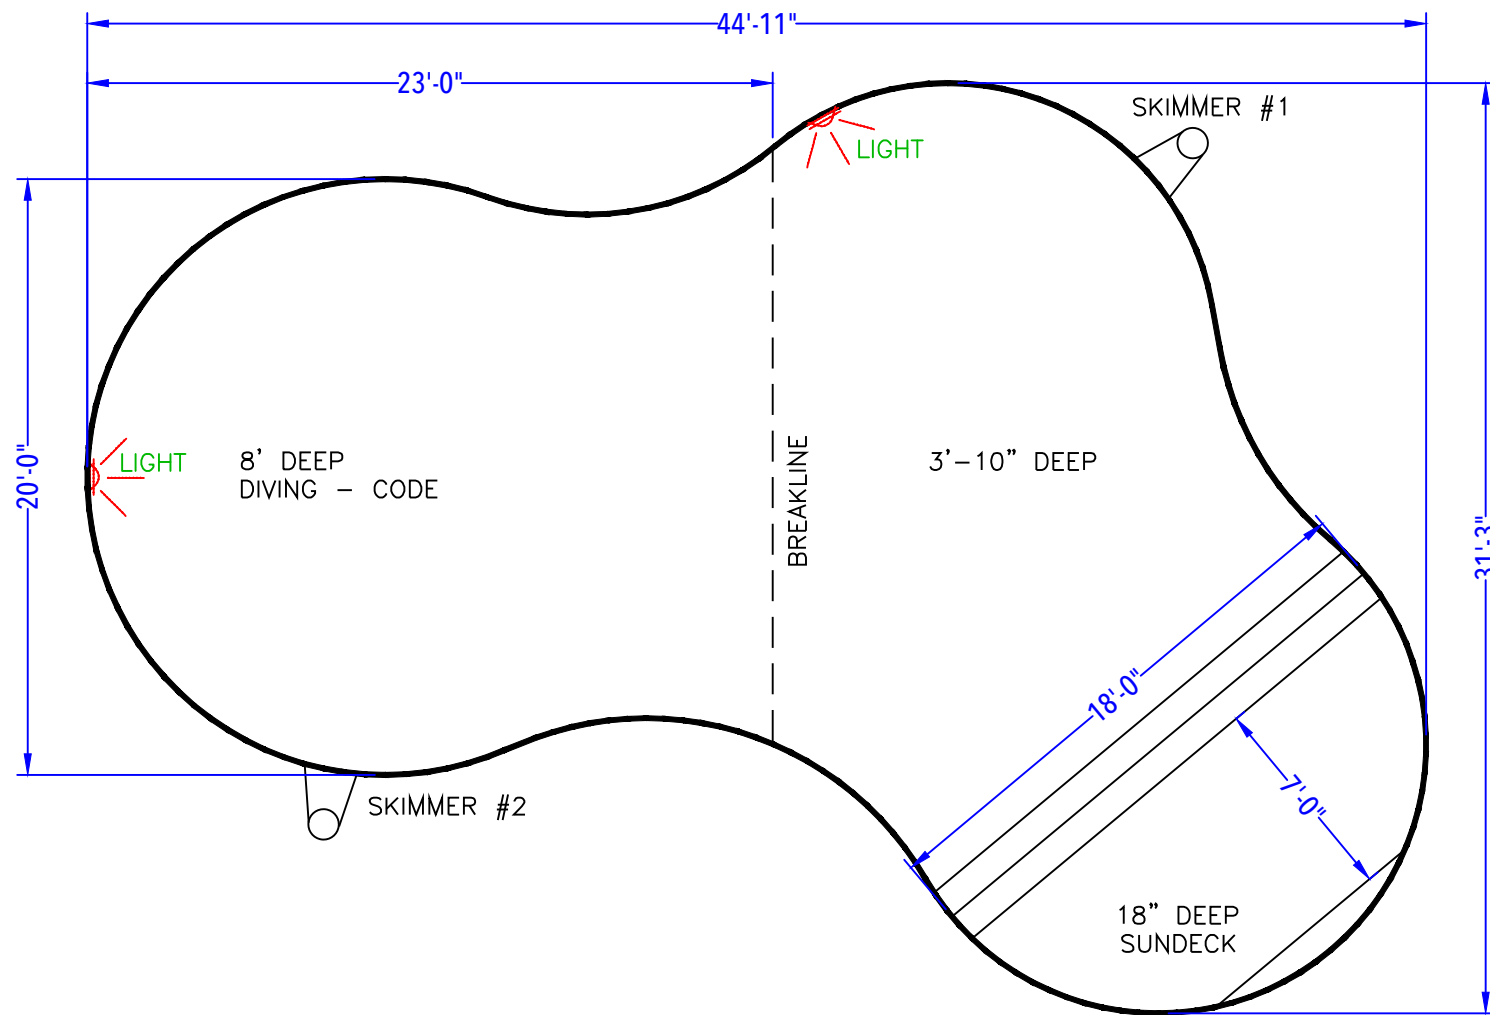


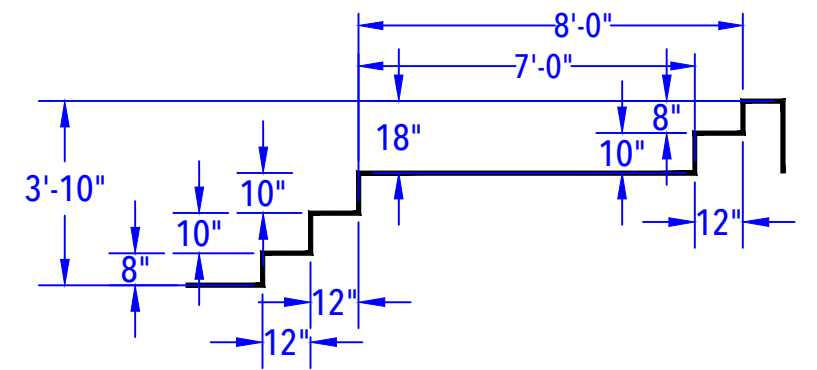

DEPTH DETAIL

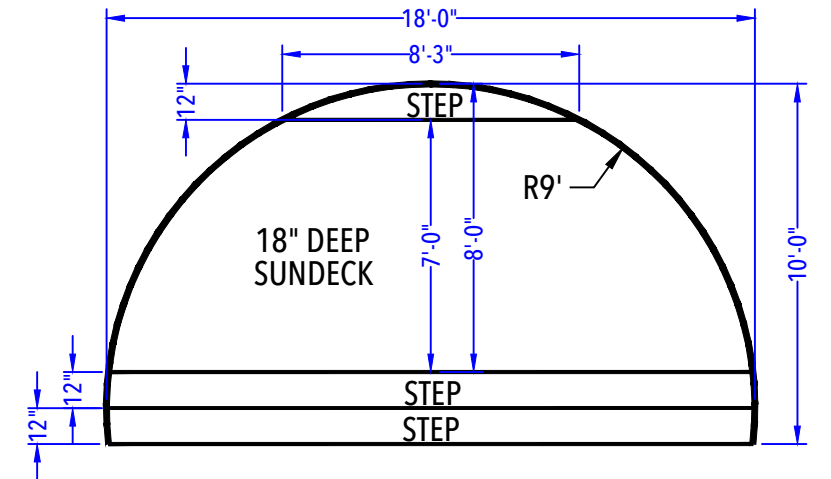

SUN DECK & ENTRY STEP DETAIL
(After Concrete & Liner)
N.T.S.

ALSTER - 20 Young Terrace

20' x 40' - 10" Concrete Wall - Sierra

w/ 9' Radius Vinyl Covered Sundeck / Steps

Pool Perimeter = 125' Pool Area = 888 S. F.

Approximate Pool Gallons: 32,020 Gallons

CUSTOMER APPROVAL:

X _____ DATE: _____.

POOL LAYOUT PLAN

JOB #: 500398

DATE: 07-07-2014

SCALE: 1' = 1/6"

DRAWN BY: LKH

NO.	REVISION	DATE