

NODE POINT MEASUREMENTS

A-B = 30' (HOUSE)
A-C = 60'-6 3/8"
A-D = 55'-8 1/8"
A-E = 36'-4 7/8"
A-F = 75'-3 5/8"
A-G = 51'-1 3/8"
A-H = 43'-11 1/4"

B-C = 48'-5"
B-D = 51'-6 7/8"
B-E = 37'-8"
B-F = 67'-6 1/8"
B-G = 28'-7 1/8"
B-H = 57'-5 1/2"

C-D = 14'-11 3/4"
C-E = 27'-5 3/8"
C-F = 19'-9 7/8"
C-G = 33'-7 3/8"
C-H = 19'-9 7/8"

D-E = 19'-4 1/8"
D-F = 19'-10 1/2"
D-G = 18'-9 7/8"
D-H = 25'-3"

E-F = 39'-1 3/4"
E-G = 19'-9 3/4"
E-H = 20'-10 1/4"

F-G = 34'-2 3/4"
F-H = 39'-0 1/2"

G-H = 37'-7 1/4"


RADII MEASUREMENTS

C = 9' RADIUS (SUNDECK)
D = 9' RADIUS
E = 10' RADIUS
F = 10'-9 7/8" RADIUS
G = 9'-9 7/8" RADIUS
H = 10'-9 7/8" RADIUS

POOL PANEL DESCRIPTIONS

QTY.	DESCRIPTION
1	9' Radius Sundeck / Step Assembly
4	4" x 20" x 48" Adj Offset Hinged ISC (Pilaster)
1	32" x 48" Straight
1	36" x 48" Straight
STRAIGHT PANELS	
2	7" x 48" Straight
2	14" x 48" Straight
2	18" x 48" Straight
RADIUS PANELS	
9	37 3/4" x 48" - 108" Radius Panel
8	41 1/4" x 48" - 118" Radius Panel
16	45 1/4" x 48" - 130" Radius Panel
17	42" x 48" - 120" Radius Panel (Light Panel)

SEE DETAIL PAGE {
SKIMMER SIDES {
SKIMMER {
SKIMMER {

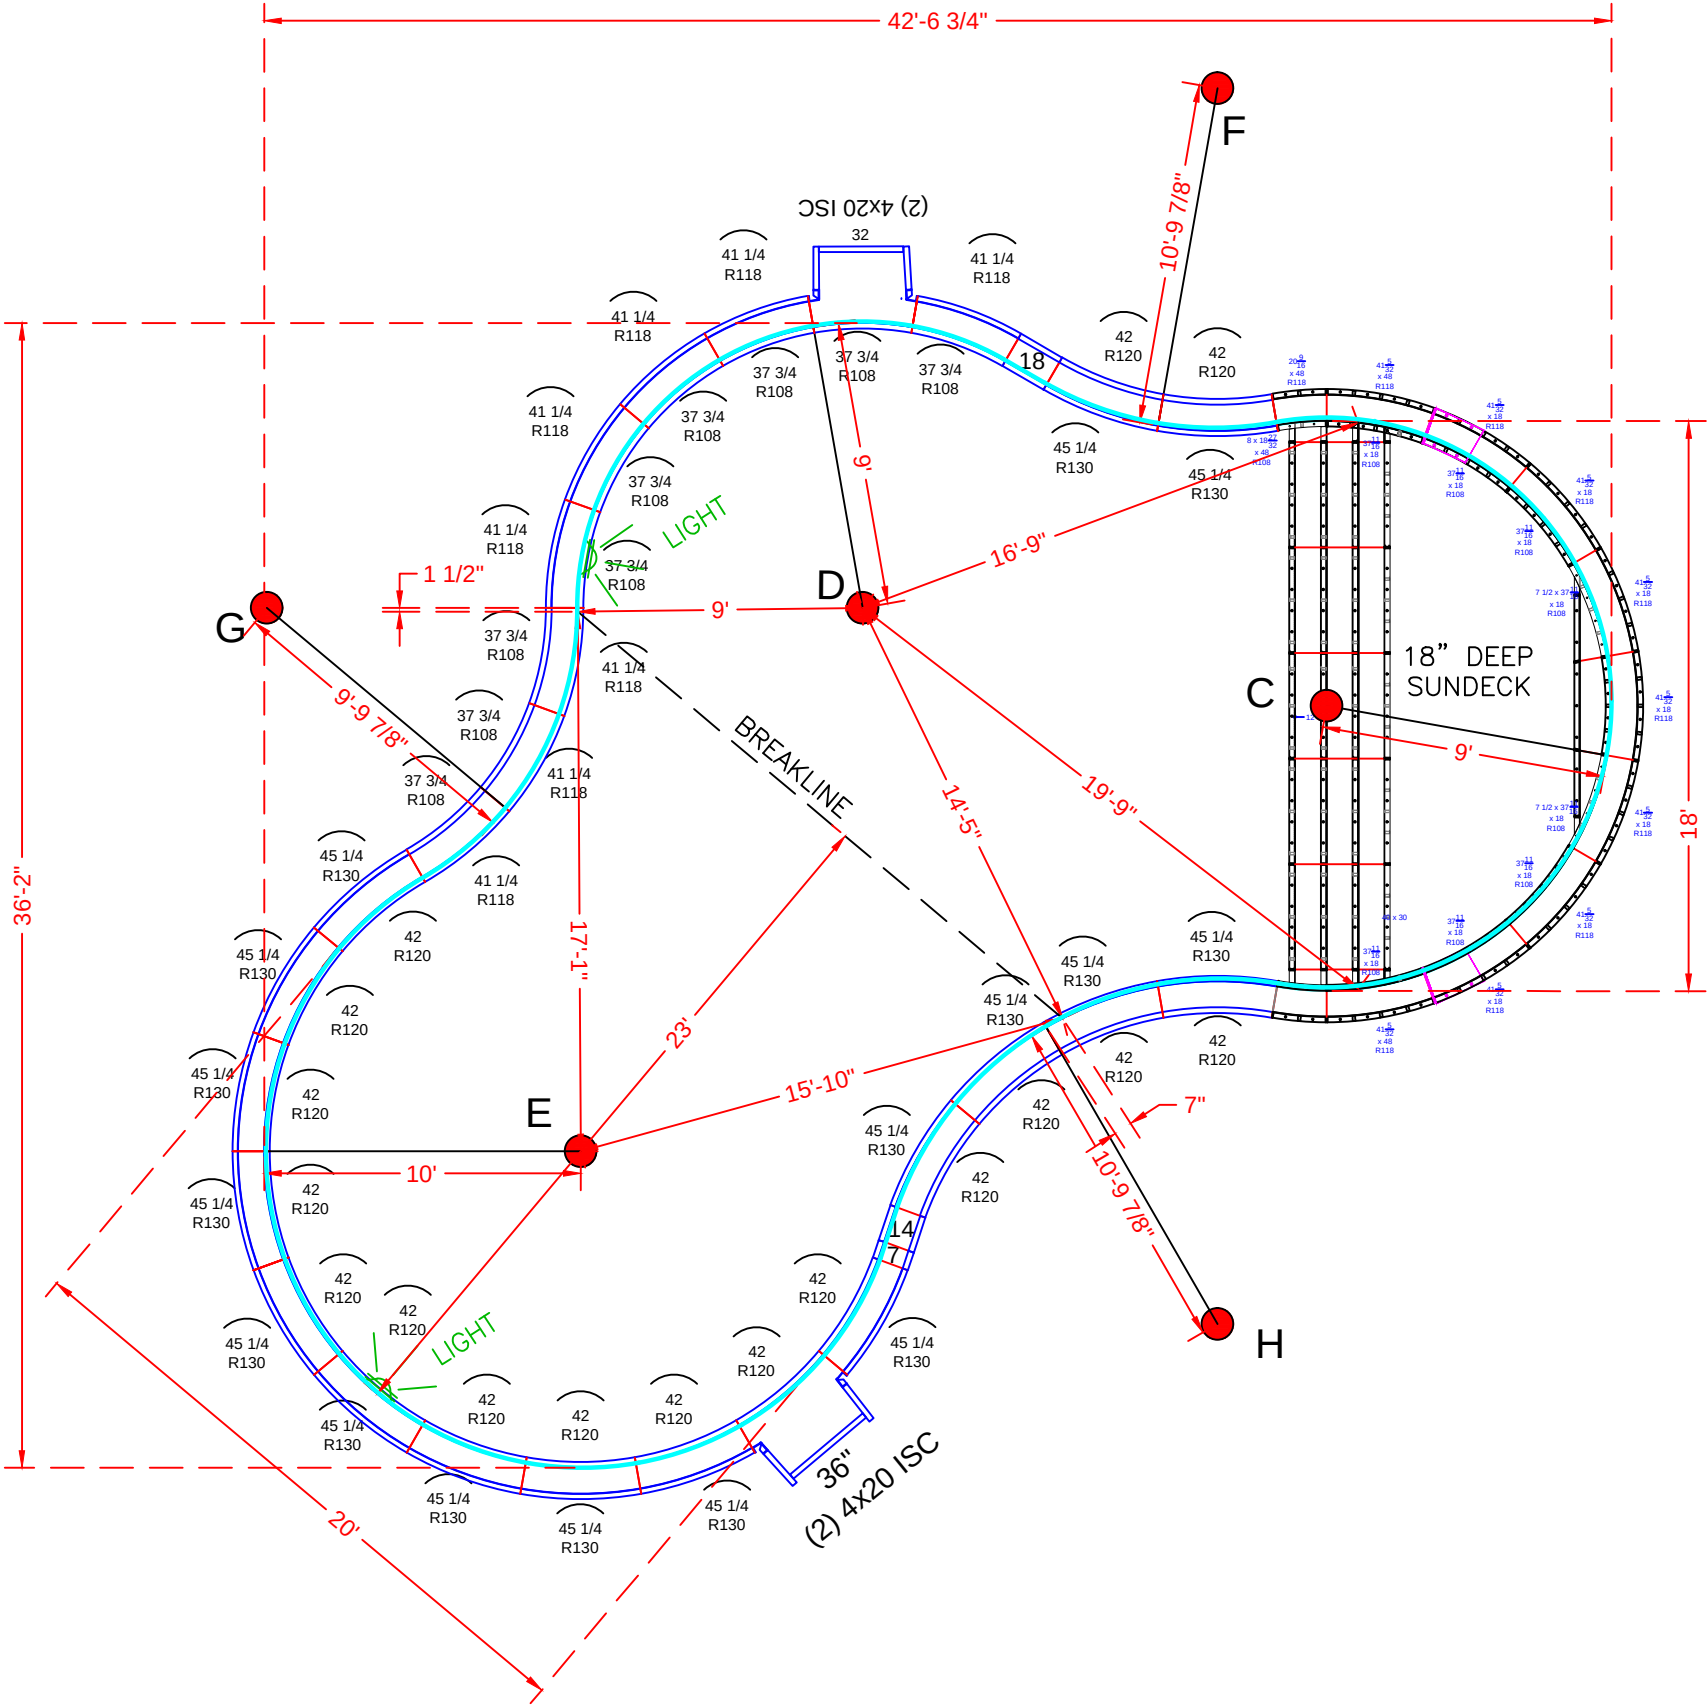

ALSTER - 20 Young Terrace
20' x 40' - 10" Concrete Wall - Sierra
w/ 9' Radius Vinyl Covered Sundeck / Steps
Pool Perimeter = 125' Pool Area = 888 S. F.
Approximate Pool Gallons: 32,020 Gallons
Concrete Yards
- Pool Walls & Sundeck: 19.5 yards (18.33 exact)

PANEL LAYOUT

JOB #: 500398
DATE: 07-7-2014
SCALE: 1' = 1/10 "
DRAWN BY: SA & LH

REVISIONS



