

DEPTH DETAIL

BUYER SIGNOFF

By signing below, Buyer states that he/she has reviewed all items that are detailed on this Pool Layout Plan. Buyer further acknowledges that the manner in which all depths are showcased is approved along with location and placement of all specified items as detailed herein. This Pool Layout Plan requires a signature from Management for it to be valid and accepted by Seasonal World. Seasonal World reserves the right to alter, amend and/or change anything listed herein. Seasonal World is not responsible for any typographical errors and/or omissions. In the event that a product and/or service is listed on this Pool Layout Plan and it has not been paid for via the Contract or a Contract Addendum, this does not entitle the Buyer to receive said product and/or service. Product and/or service must be purchased and paid for in order for Seasonal World to provide it to the Buyer, unless otherwise specified in writing.

THUS, BY SIGNING BELOW BUYER APPROVES THE POOL LAYOUT PLAN AS DETAILED HEREIN AND BUYER IS IN AGREEMENT WITH THE TERMS AND CONDITIONS AS SET FORTH HEREIN

X

Buyer(s) Signature Date

X
Seasonal World Representative Date

X
Seasonal World Management Date

MSELLEM - 1270 Lenape Way



20' x 40' - 10" Concrete Wall Rectangle
w/ 20' x 5'-4" Vinyl Covered Step & 8' x 8'
Spillover Spa
Pool Perimeter = 119 Ln. Ft.
Pool Area = 798 Sq.Ft.
Approximate Pool Gallons: 23,800 Gallons

POOL LAYOUT PLAN			
POOL TYPE: CONCRETE / VINYL			
CONTRACT #: 201659			
DATE: 6-22-20			
SCALE: 1/8" 1'-0"			
DRAWN BY: JP			
NO.	REVISION	DATE	
1	<i>Pool size changed to 20' x 24' x 40' Was 18' x 22' x 40'</i>	6-30-20	YK
2	<i>Pool made to 20' x 40' rectangle</i>	7-2-20	YK



SEASONAL WORLD

WE BUILD BACKYARDS!

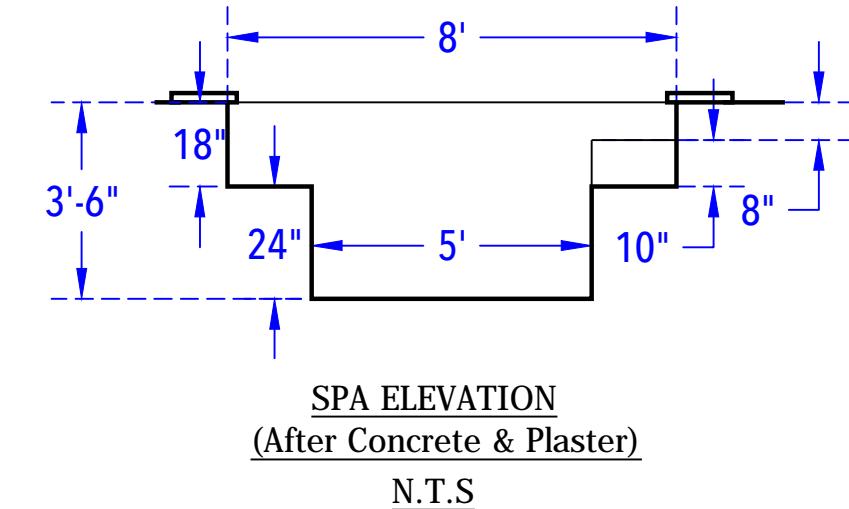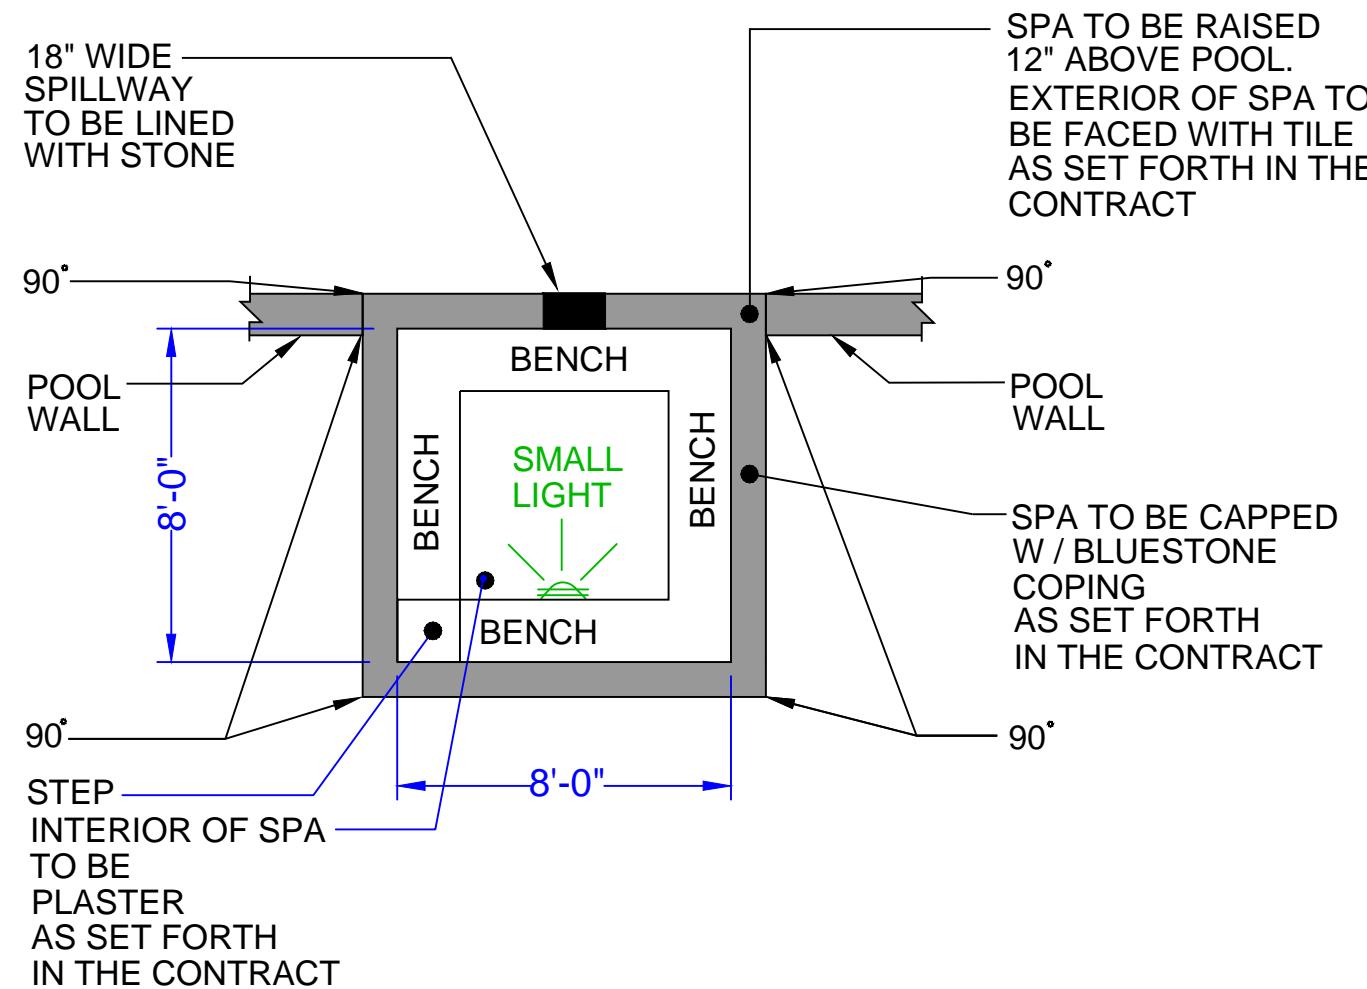

8' x 8' RAISED SPILLOVER SPA DETAIL
(After Concrete & Plaster)
N.T.S

AMSELLEM - 1270 Lenape Way
Spa Perimeter = 32' Spa Area = 64 S. F.
Approximate Gallons of Spa: 780 Gallons

BUYER SIGNOFF

By signing below, Buyer states that he/she has reviewed all items that are detailed on this Spa Layout Plan. Buyer further acknowledges that the manner in which all depths are showcased is approved along with location and placement of all specified items as detailed herein. This Spa Layout Plan requires a signature from Management for it to be valid and accepted by Seasonal World. Seasonal World reserves the right to alter, amend and/or change anything listed herein. Seasonal World is not responsible for any typographical errors and/or omissions. In the event that a product and/or service is listed on this Spa Layout Plan and it has not been paid for via the Contact or a Contract Addendum, this does not entitle the Buyer to receive said product and/or service. Product and/or service must be purchased and paid for in order for Seasonal World to provide it to the Buyer, unless otherwise specified in writing.

THUS, BY SIGNING BELOW BUYER APPROVES THE SPA LAYOUT PLAN AS DETAILED HEREIN AND BUYER IS IN AGREEMENT WITH THE TERMS AND CONDITIONS AS SET FORTH HEREIN.

X
Buyer(s) Signature _____ Date _____

X
Seasonal World Representative _____ Date _____

X
Seasonal World Management _____ Date _____

SPA LAYOUT PLAN		
POOL TYPE: CONCRETE / VINYL		
CONTRACT #: 201659		
DATE: 6-22-20		
SCALE: 1/4" = 1'-0"		
DRAWN BY: JP		
NO.	REVISION	DATE

SEASONAL WORLD
WE BUILD BACKYARDS!