


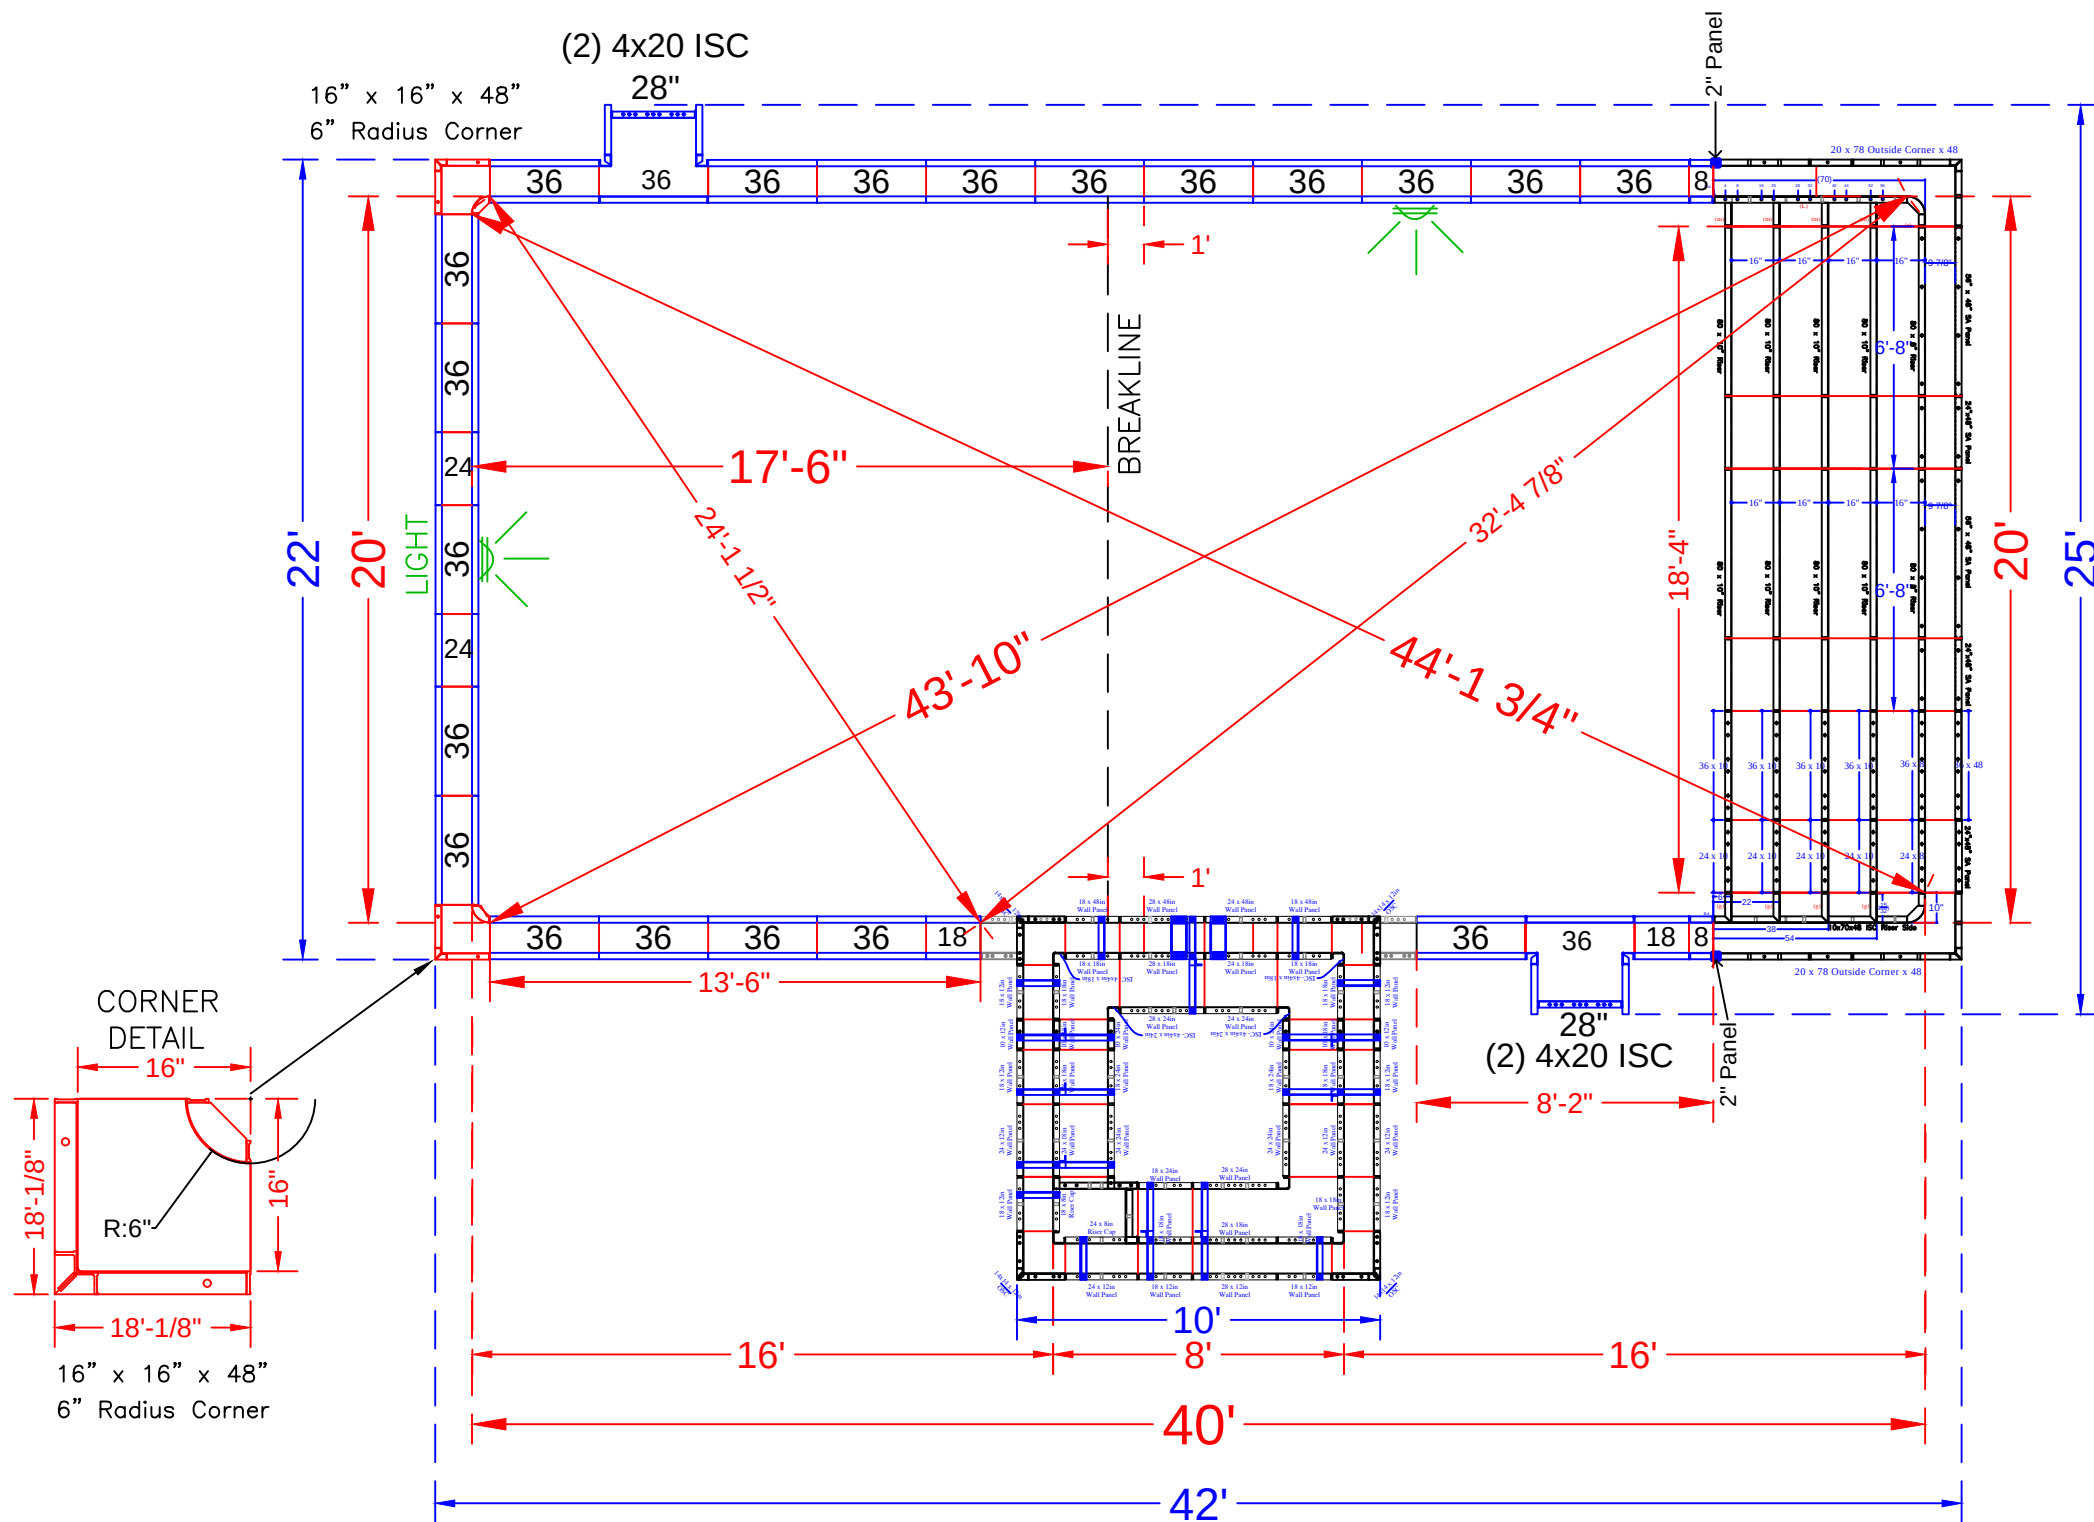

NOTE: SEE CONSTRUCTION DRAWING FOR POOL LOCATION

POOL PANEL DESCRIPTIONS

QTY.	DESCRIPTION
1	20' x 48" Custom Rectangle Step Assembly
1	8' x 8' Square Spa Assembly
	Corner Panels
4	4" x 20" x 48" Adj Offset Hinged ISC (Pilaster)
2	16" x 16" w/ 6" Radius Inside Corner-SA
	Straight Panels
2	2" x 48" Panel *(Includes 2 shown on step page)
4	8" x 48" Panel
4	18" x 48" Panel
4	24" x 48" Panel
2	28" x 48" Panel
42	36" x 48" Panel

AMSELLEM - 1270 Lenape Way

20' x 40' - 10" Concrete Wall Rectangle
w/ 20' x 5'-4" Vinyl Covered Step & 8' x 8'
Spillover Spa
Pool Perimeter = 119 Ln. Ft.
Pool Area = 798 Sq.Ft.
Approximate Pool Gallons: 23,800 Gallons
Concrete Yards
- Pool Walls, Spa & Steps: 36 yards

PANEL LAYOUT


JOB #: 201659
DATE: 8-10-2020
DRAWN BY: SA

REVISIONS




*ALL BACK WALLS ARE 48" TALL

STEP TIES:

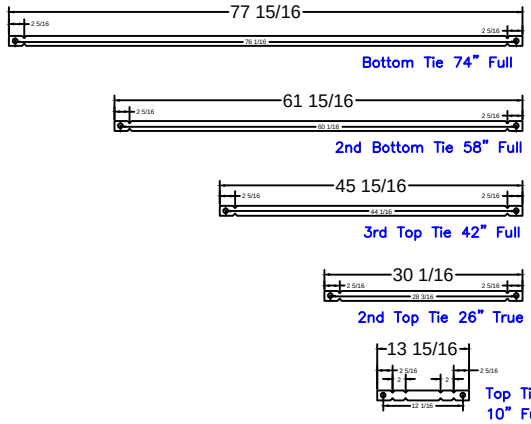

20' Step
Qty(14)
Qty(14)
Qty(14)
Qty(14)

2" Panel

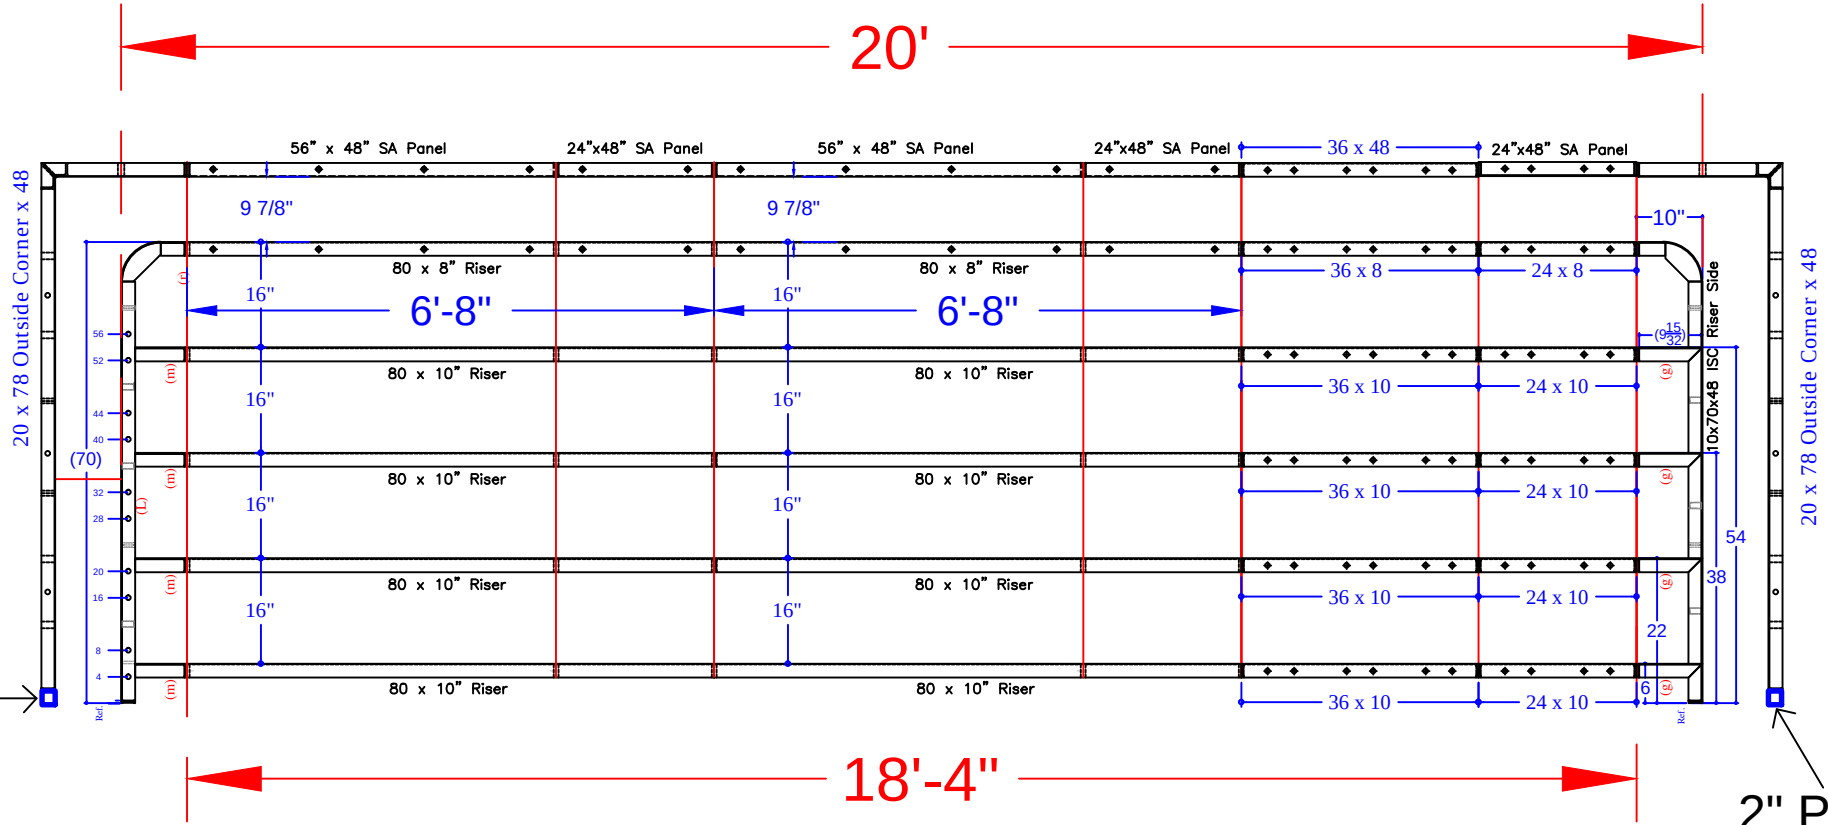

2" Panel

Notes:

*from 8'-4" Outside End Step Assembly w/ 6" R. Corners {

*from 8'-4" Outside End Step Assembly w/ 24" R. Corners {

*New Panels {

*New Panels {

STEP PANEL DESCRIPTIONS

QTY.	DESCRIPTION
8	80 x 10 Risers
2	80 x 8 Top Riser
3	24 x 48 SA Panel
2	56 x 48 SA Panel-Back Wall
2	20 x 78 Outside Corner x 48
1	24 x 8 Riser
4	24 x 10 Risers
4	36 x 10 Riser
1	36 x 8 Riser
2	10 x 70 x 48 ISC Riser Sides (Right & Left)

AMSELLEM - 1270 Lenape Way

20' x 40' - 10" Concrete Wall Rectangle
w/ 20' x 5'-4" Vinyl Covered Step & 8' x 8"
Spillover Spa
Pool Perimeter = 119 Ln. Ft.
Pool Area = 798 Sq.Ft.
Approximate Pool Gallons: 23,800 Gallons

Concrete Yards

- Pool Walls, Spa & Steps: 36 yards


STEP DETAIL

JOB #: 201659
DATE: 8-10-2020
DRAWN BY: SA




SEASONAL WORLD
WE BUILD BACKYARDS!


SPA PANEL DETAIL

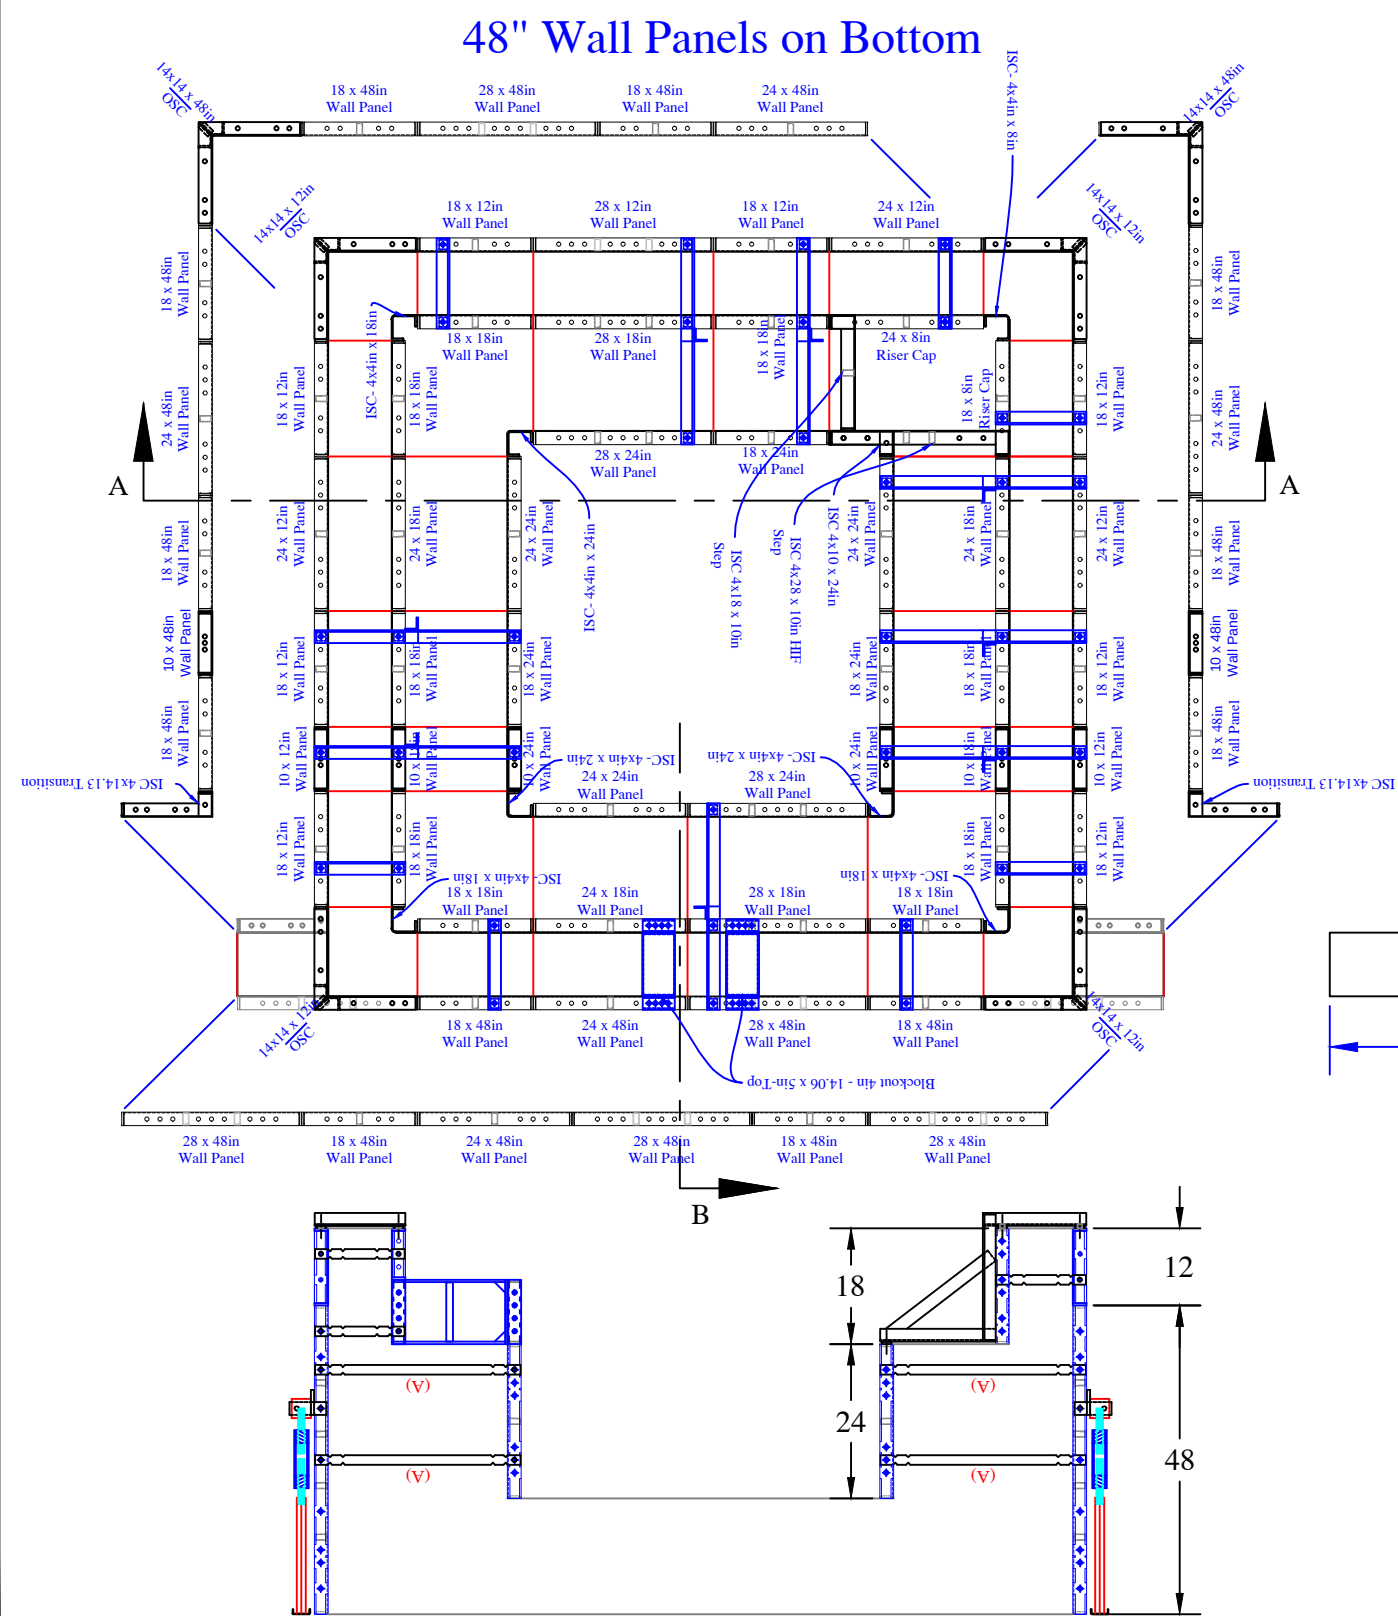

SPA TIES:

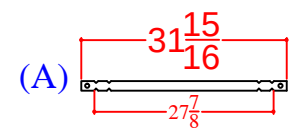

Qty (##) - Set Up - Wall Tie
1/4" BB DRN
Overall Length
#####"

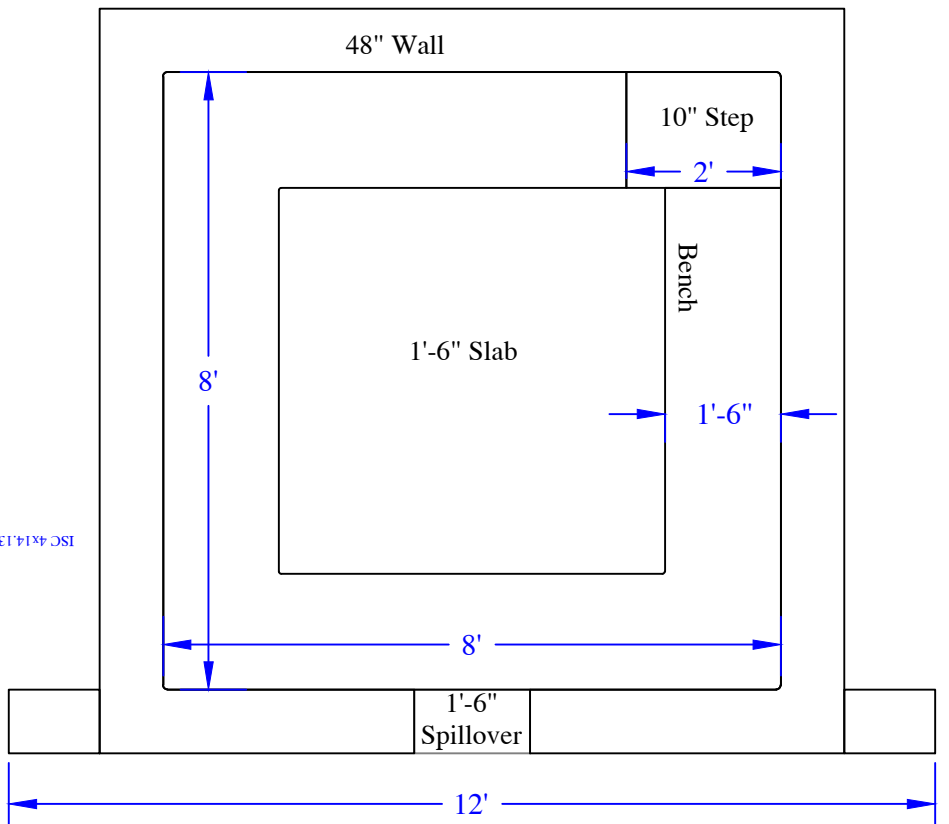

QTY	DESCRIPTION
2	10in x 48in Wall Panel
10	18in x 48in Wall Panel
4	24in x 48in Wall Panel
4	28in x 48in Wall Panel
2	10in x 24in Wall Panel
3	18in x 24in Wall Panel
3	24in x 24in Wall Panel
2	28in x 24in Wall Panel
2	10in x 18in Wall Panel
10	18in x 18in Wall Panel
4	24in x 18in Wall Panel
2	28in x 18in Wall Panel
2	10in x 12in Wall Panel
10	18in x 12in Wall Panel
4	24in x 12in Wall Panel
2	28in x 12in Wall Panel
1	18in x 8in Cap for Risers
1	24in x 8in Cap for Risers
2	4in x 14.125in ISC Transition x 48in
3	4in x 4in ISC x 24in
1	4in x 10in ISC x 24in
3	4in x 4in ISC x 18in
1	4in x 18in ISC x 10in
1	4in x 28in ISC x 10in HIF
1	4in x 4in ISC x 8in
2	14in x 14in OSC x 48in
4	14in x 14in OSC x 12in
2	Blockout 4in - 14 1/16in x 5in

QTY	DESCRIPTION
8	Parapet Brackets - 10in Wall
8	Parapet Bracket - 28in Wall- 18in Bench
4	Wall Leveler - Turnbuckle x 34.5
28	31 15/16" Overall Wall Tie "A"

AMSELLEM - 1270 Lenape Way

Concrete Yards
- Pool Walls, Steps, & Spa: 36 yards