



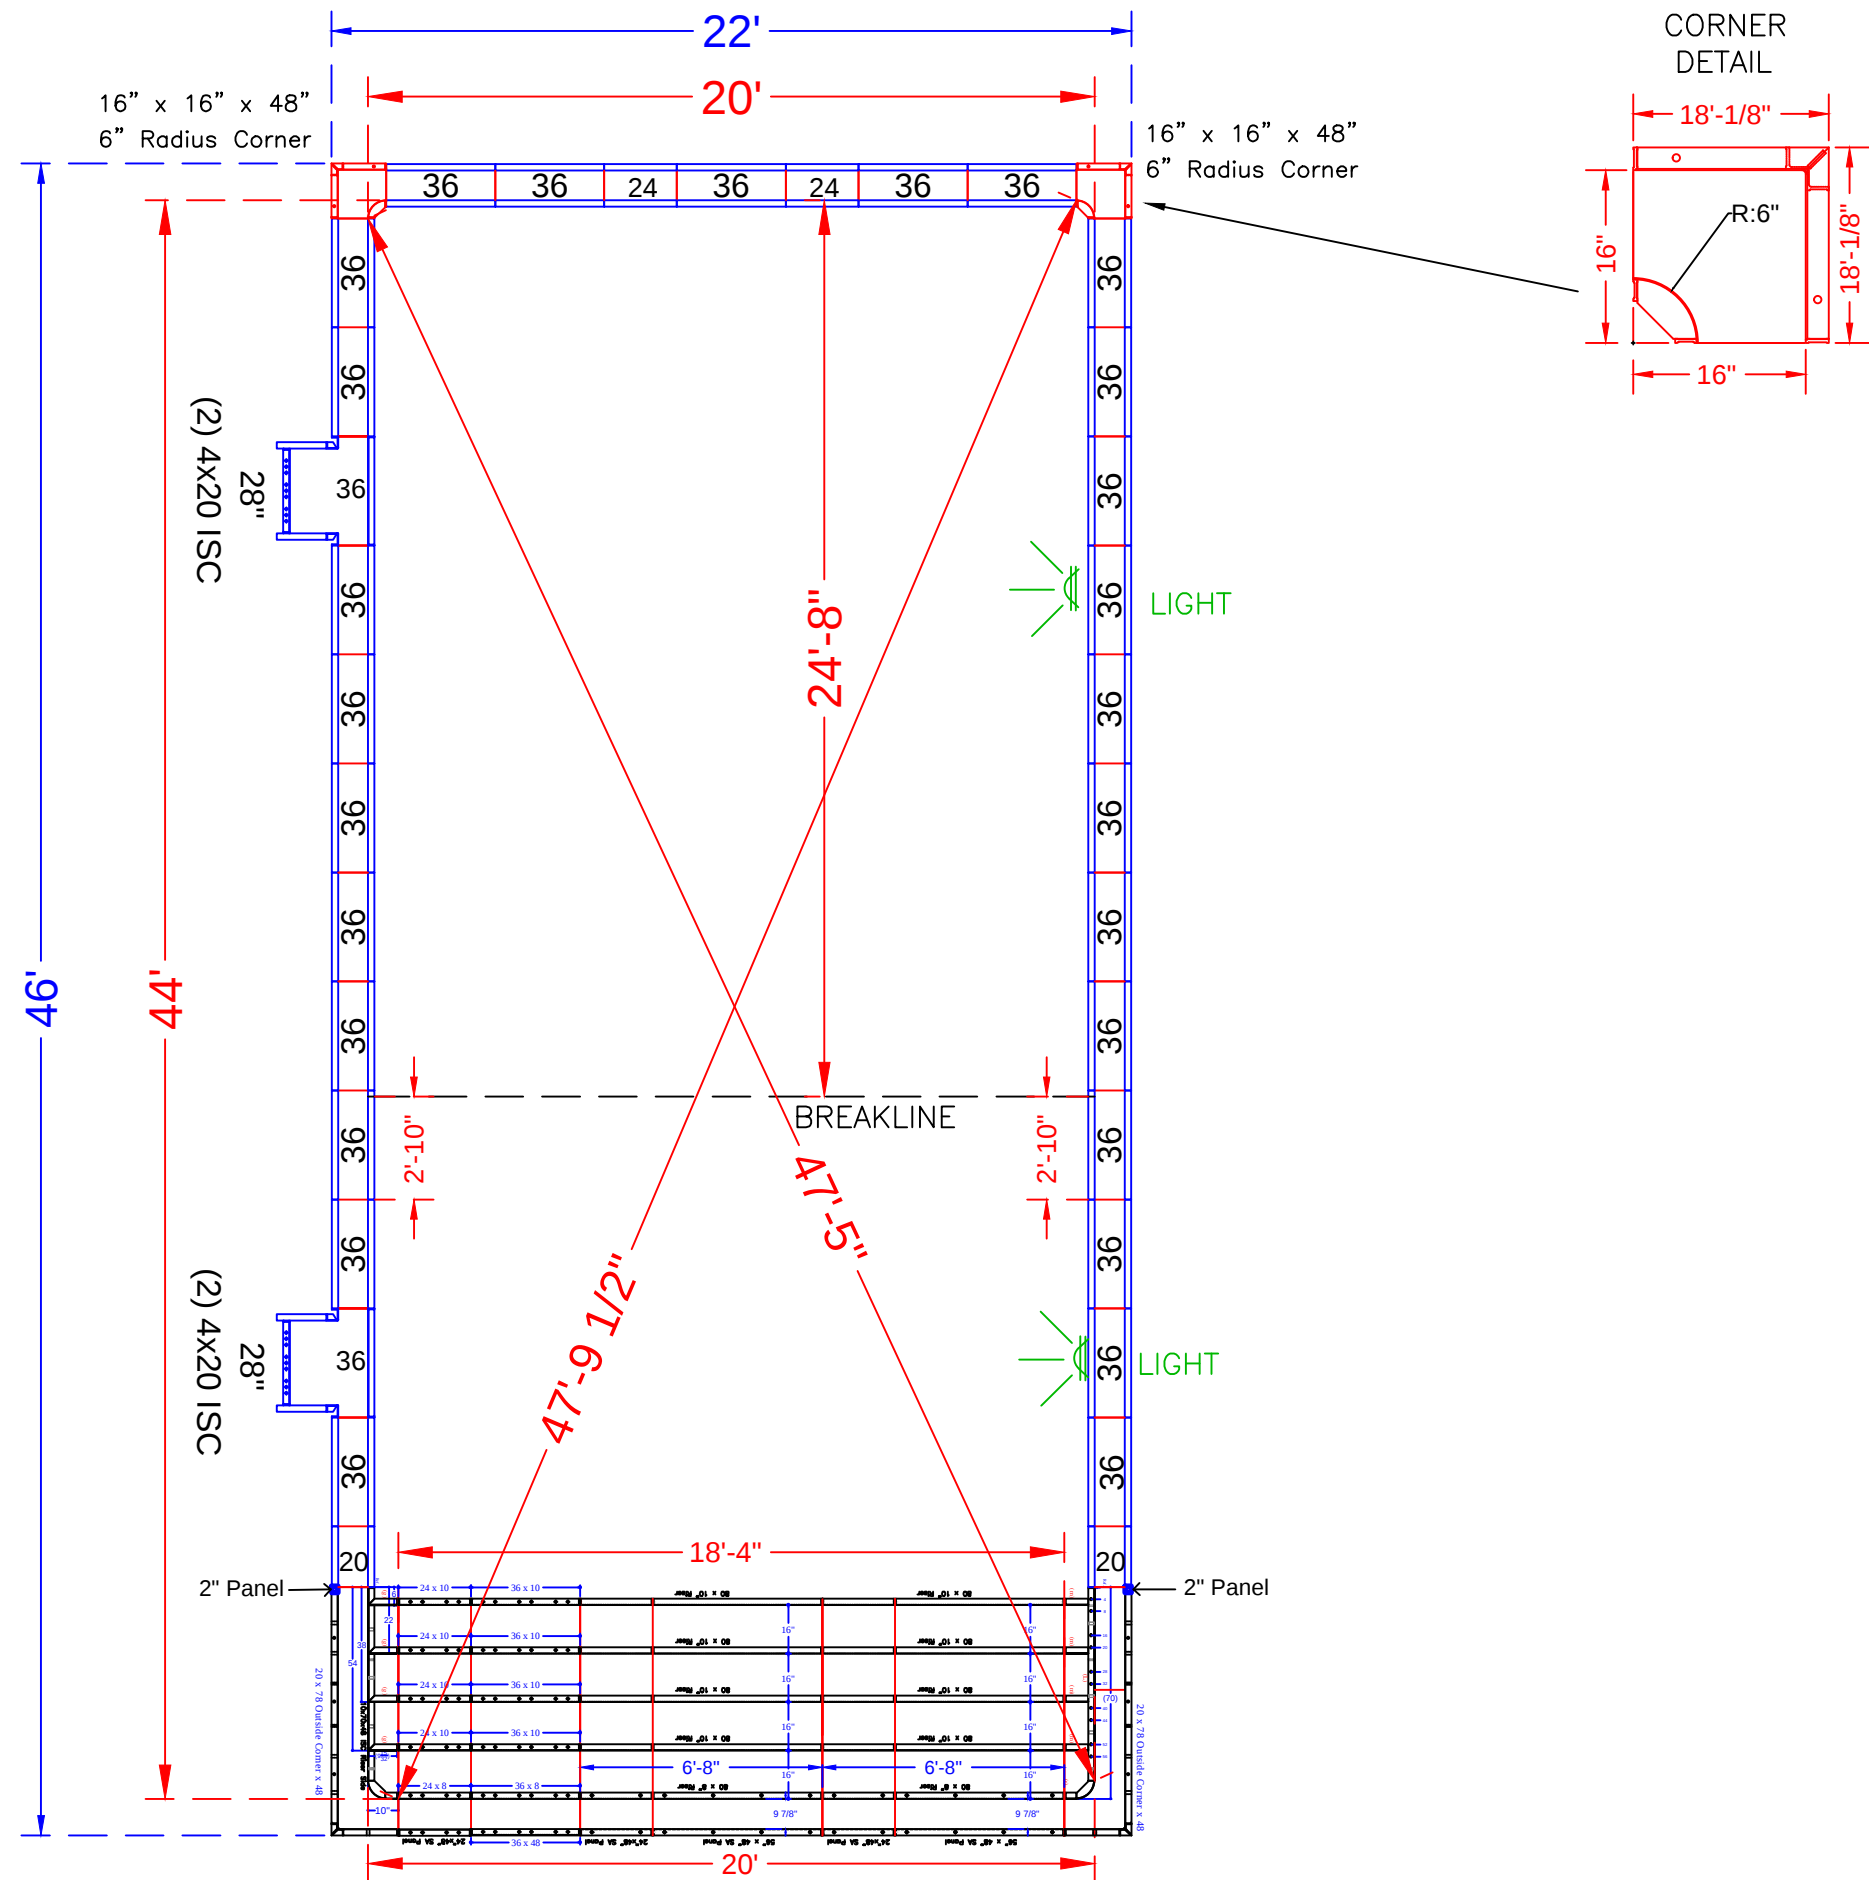

CORNER
DETAIL

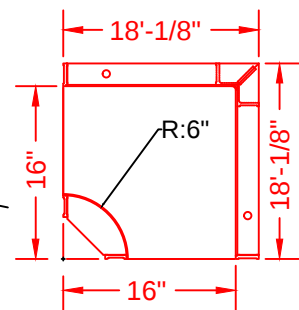

POOL PANEL DESCRIPTIONS

QTY.	DESCRIPTION
1	20' x 48" Custom Rectangle Step Assembly
	Corner Panels
4	4" x 20" x 48" Adj Offset Hinged ISC (Pilaster)
2	16" x 16" w/ 6" Radius Inside Corner-SA
	Straight Panels
2	2" x 48" Panel *(Includes 2 shown on step page)
4	20" x 48" Panel
4	24" x 48" Panel
2	28" x 48" Panel
56	36" x 48" Panel

ANDRADE - 3 Carly Court



20' x 44' - 10" Concrete Wall - Rectangle
w/ Interior Vinyl Covered Step (Full Width)
Pool Perimeter = 127 Ln. Ft.
Pool Area = 880 Sq.Ft.
Approximate Pool Gallons: 30,800 Gallons
Concrete Yards
- Pool Walls, Spa & Steps: 26 yards (24.7 exact)

PANEL LAYOUT

JOB #: 555801
DATE: 5-4-2020
DRAWN BY: SA

REVISIONS



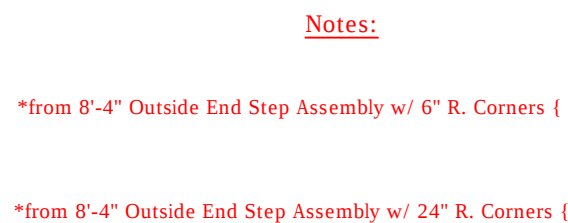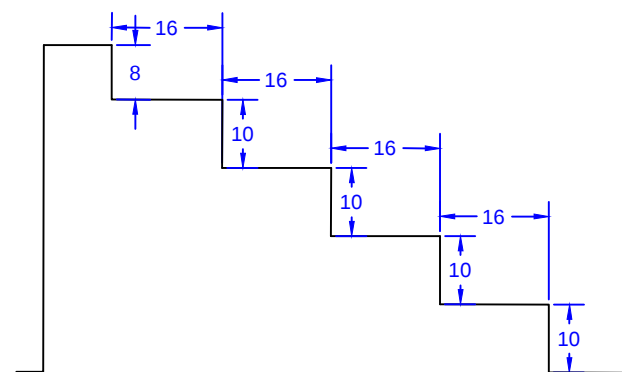

QTY.	DESCRIPTION
8	80 x 10 Risers
2	80 x 8 Top Riser
3	24 x 48 SA Panel
2	56 x 48 SA Panel-Back Wall
2	20 x 78 Outside Corner x 48
1	24 x 8 Riser
4	24 x 10 Risers
4	36 x 10 Riser
1	36 x 8 Riser
2	10 x 70 x 48 ISC Riser Sides (Right & Left)

20' x 44' - 10" Concrete Wall - Rectangle
w/ Interior Vinyl Covered Step (Full Width)
Pool Perimeter = 127 Ln. Ft.
Pool Area = 880 Sq.Ft.
Approximate Pool Gallons: 30,800 Gallons

- Pool Walls, Spa & Steps: 26 yards (24.7 exact)

STEP DETAIL			
JOB #: 555801			
DATE: 5-4-2020			
DRAWN BY: SA			

