

A-B=	30'-0"	H-I=	12'-5"
A-C=	24'-4"	H-J=	11'-4"
A-D=	27'-1"	H-K=	11'-0"
A-E=	12'-1"	H-L=	14'-1"
A-F=	47'-6"		
A-G=	36'-3"	I-J=	8'-10"
A-H=	31'-0"	I-K=	22'-0"
A-I=	40'-0"	I-L=	16'-10"
A-J=	32'-2"		
A-K=	33'-2"		
A-L=	24'-7"	J-K=	22'-4"

B-C=	28'-11"	K-L=	23'-9"
B-D=	13'-10"		
B-E=	19'-7"		
B-F=	37'-10"		
B-G=	39'-6"		
B-H=	20'-5"		
B-I=	18'-1"		
B-J=	10'-3"		
B-K=	31'-0"		
B-L=	8'-2"		

C-D=	15'-11"
C-E=	16'-10"
C-F=	23'-11"
C-G=	12'-10"
C-H=	13'-3"
C-I=	25'-8"
C-J=	22'-8"
C-K=	9'-2"
C-L=	20'-9"


D-E= 15'-0"
D-F= 25'-9"
D-G= 25'-8"
D-H= 7'-1"
D-I= 13'-0"
D-J= 6'-11"
D-K= 17'-2"
D-L= 7'-0"

E-F= 37'-4"
E-G= 29'-8"
E-H= 19'-7"
E-I= 27'-11"
E-J= 20'-3"
E-K= 24'-3"
E-L= 12'-11"

F-G= 18'-1"
F-H= 18'-10"
F-I= 22'-1"
F-J= 27'-7"
F-K= 14'-10"
F-L= 32'-8"

G-H= 19'-11"
G-I= 30'-9"
G-J= 31'-2"
G-K= 8'-11"
G-L= 31'-10"

C= 8'-0" r
D= 11'-0" r
E= 8'-10" r
F= 10'-10" r
G= 4'-10" r
H= 8'-0" r
I= 4'-10" r
J= 4'-0" r
K= 4'-0" r
L= 4'-0" r

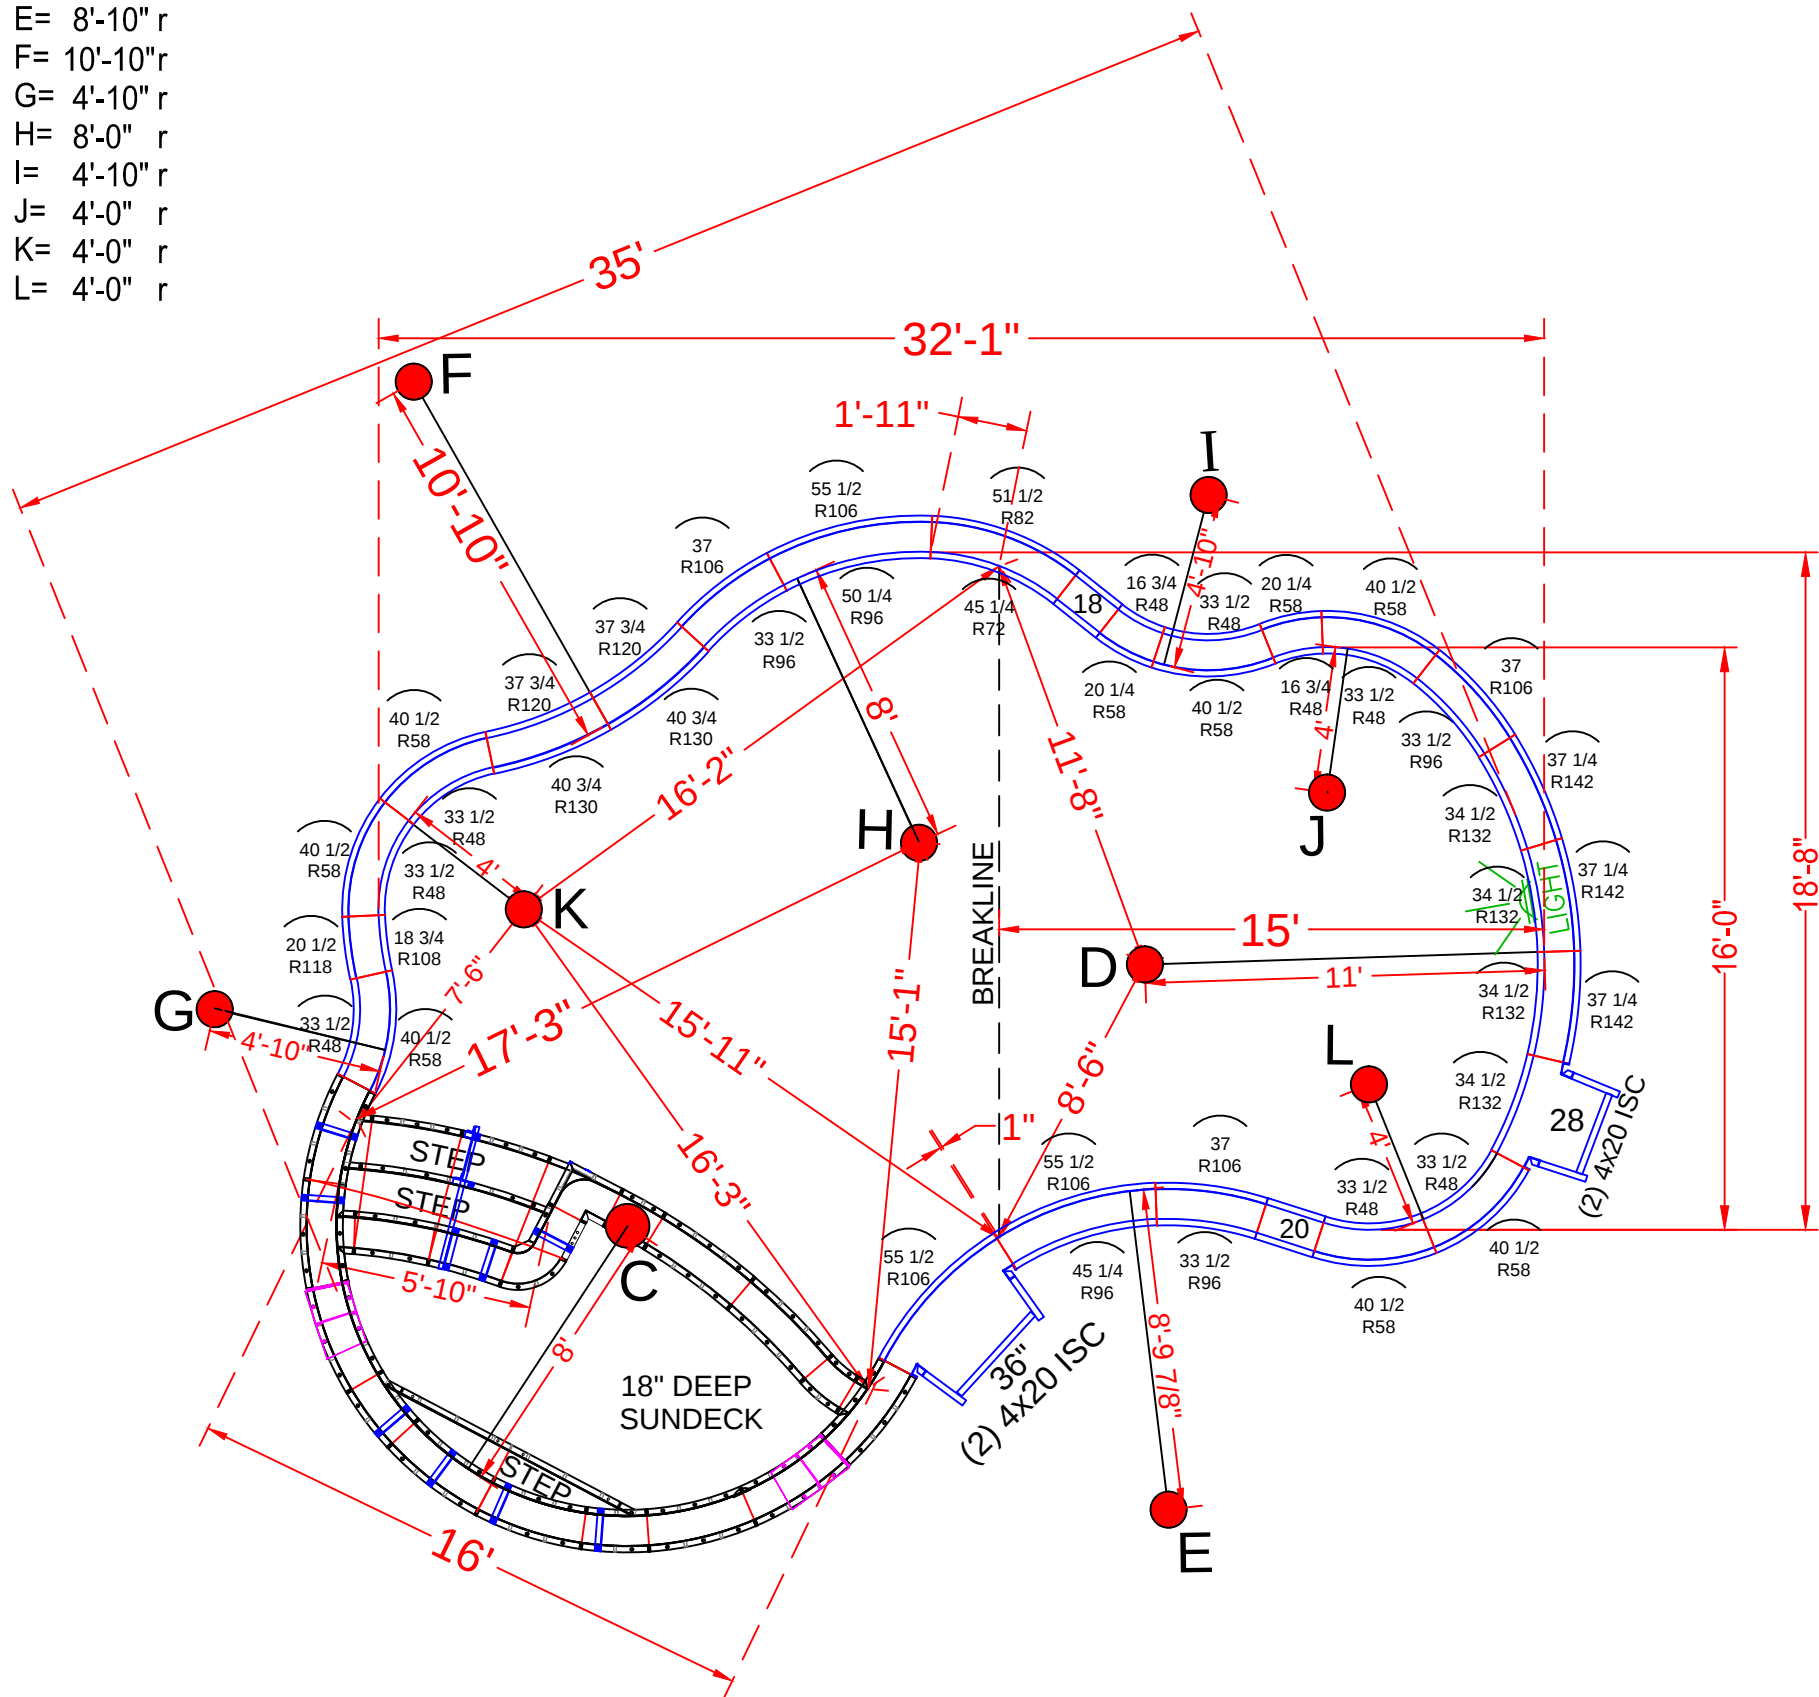

SEE DETAIL PAGE {
SKIMMER SIDES {

SKIMMERS {

QTY.	DESCRIPTION
1	8' Radius Sundeck/Step Assembly (Lime Green Paint)
4	4" x 20" x 48" Adj Offset Hinged ISC (Pilaster)
	STRAIGHT PANELS
2	18" x 48" Straight
2	20" x 48" Straight
1	28" x 48" Straight
1	36" x 48" Straight
	RADIUS PANELS
2	16 3/4" x 48" - 48" Radius Panel
2	20 1/4" x 48" - 58" Radius Panel
7	33 1/2" x 48" - 48" Radius Panel
7	40 1/2" x 48" - 58" Radius Panel
1	45 1/4" x 48" - 72" IS Radius Panel
1	51 1/2" x 48" - 82" OS Radius Panel
3	33 1/2" x 48" - 96" IS Radius Panel
3	37" x 48" - 106" OS Radius Panel
3	50 1/4" x 48" - 96" IS Radius Panel
2	55 1/2" x 48" - 106" OS Radius Panel
2	18 3/4" x 48" - 108" Radius IS Panel
2	20 1/2" x 48" - 118" Radius OS Panel
2	37 3/4" x 48" - 120" Radius OS Panel
2	40 3/4" x 48" - 130" Radius IS Panel
4	34 1/2" x 48" - 132" Radius Panel
3	37 1/4" x 48" - 142" Radius Panel

16' x 21' x 35 - 10" Concrete Wall Freeform
w/ 8'-8" x 16' Wide Vinyl Covered Interior Sun deck
Pool Perimeter = 98' Pool Area = 586 S.F.
Approximate Pool Gallons: 16,200 Gallons

- Pool Walls & Sundeck: 15.5 yards (14.5 exact)


JOB #: 555415
DATE: 2-7-2019
DRAWN BY: SA


	REVISIONS		






SEASONAL WORLD
WE BUILD BACKYARDS!

TIES:

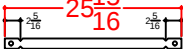(A)  Qty (1) - 21 7/8" Wall Tie - 2nd Top Rise
1/4" BB

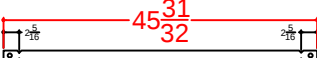(B)  Qty (3) - 41 29/32" Wall Tie - Bottom Rise
1/4" BB

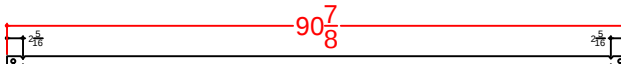(C)  Qty (2) - 86 13/16" Wall Tie - Bottom Wall
1/4" BB

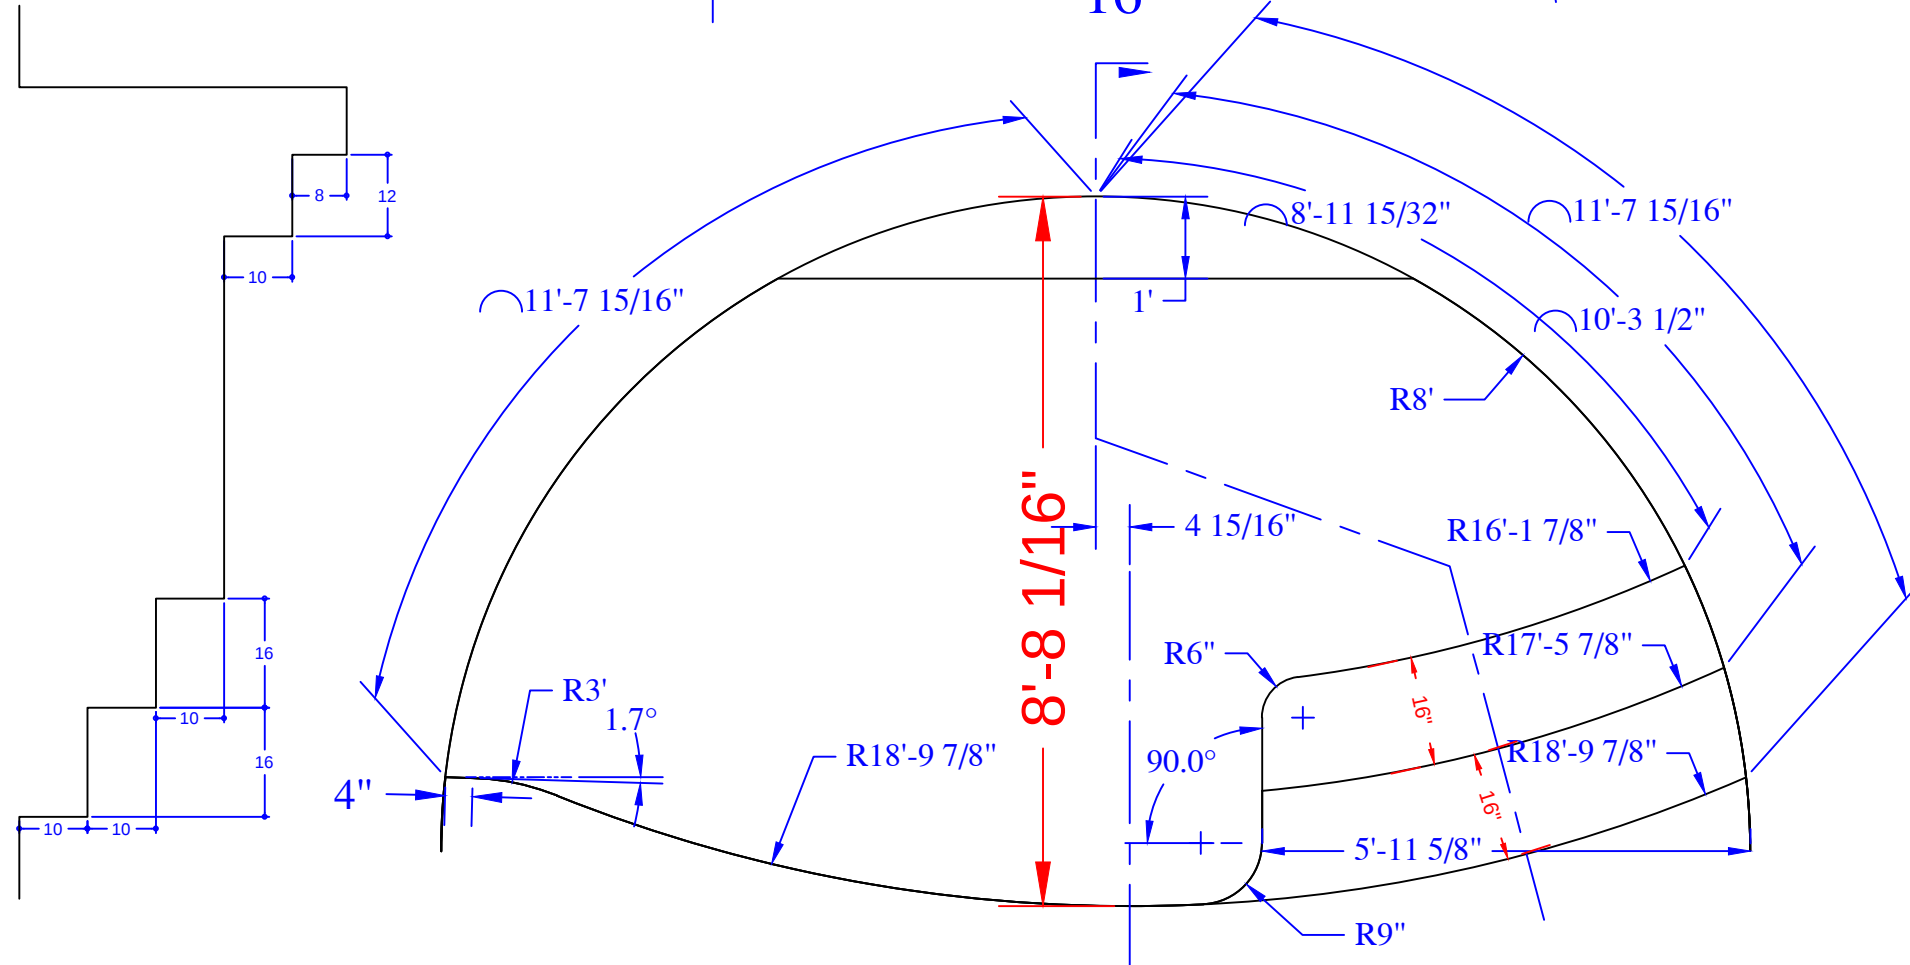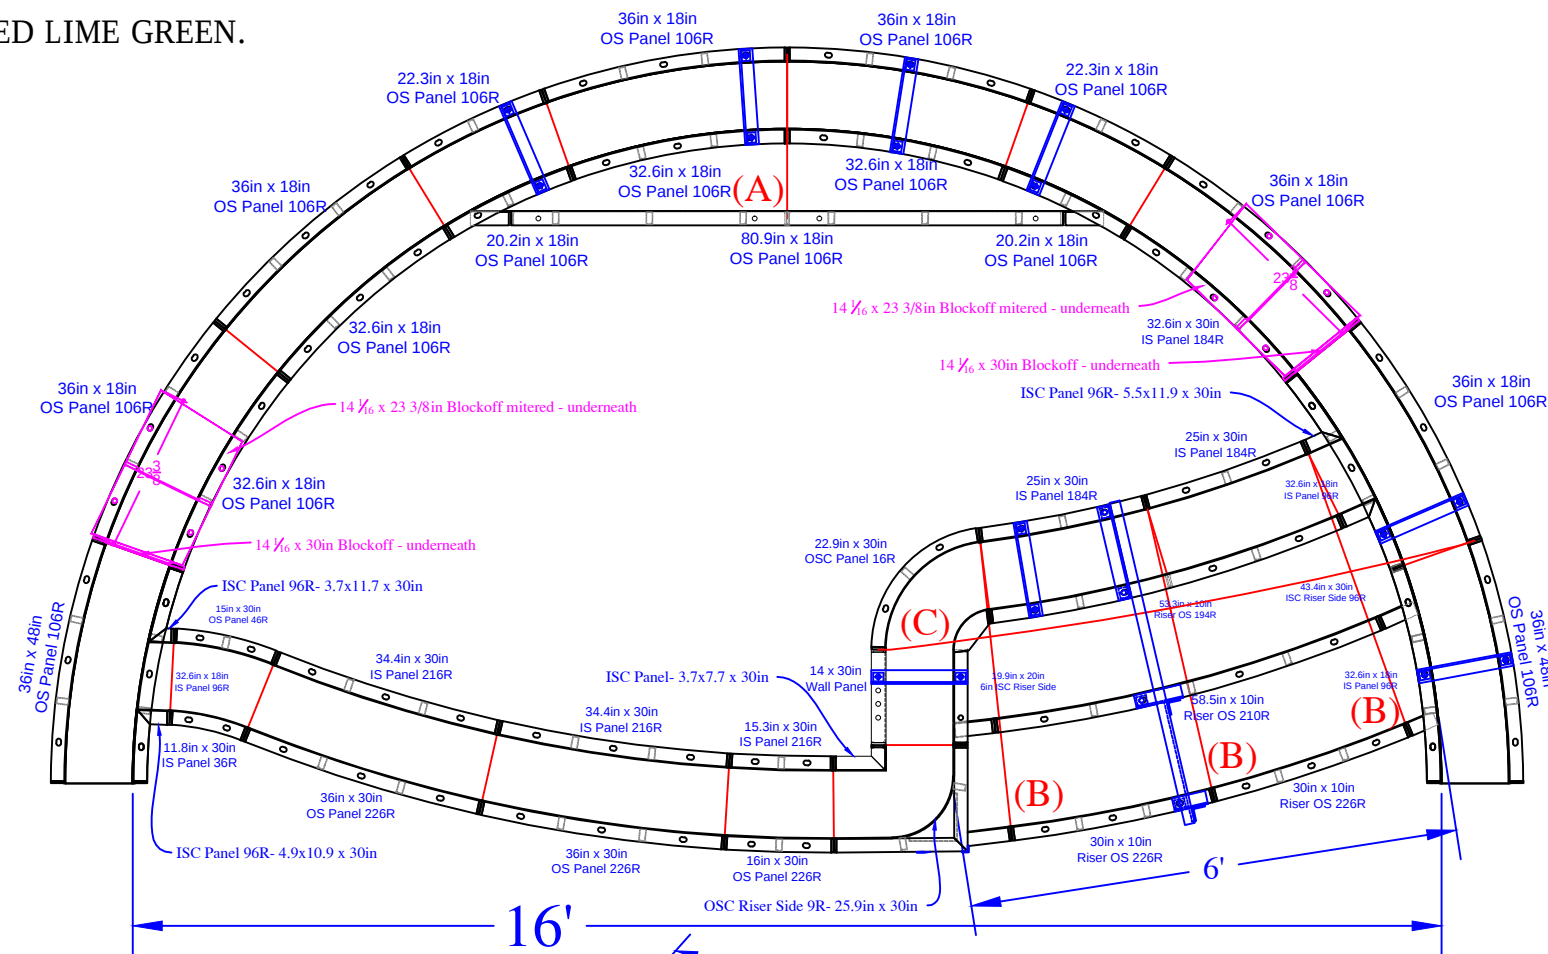

QTY	DESCRIPTION
3	36in x 48in OS Panel 106R
1	16in x 30in OS Panel 226R
2	36in x 30in OS Panel 226R
1	15.3in x 30in IS Panel 216R
2	34.4in x 30in IS Panel 216R
1	15in x 30in OS Panel 46R
1	11.8in x 30in IS Panel 36R
2	25in x 30in IS Panel 184R
1	14in x 30in Wall Panel
2	22.3in x 18in OS Panel 106R
5	36in x 18in OS Panel 106R
6	32.6in x 18in IS Panel 96R
1	4.9in x 10.9in x 30in ISC Panel 96R
1	3.7in x 11.7in x 30in ISC Panel 96R
1	5.5in x 11.9in x 30in ISC Panel 96R
1	3.7in x 7.7in x 30in ISC Panel
1	22.9in x 30in OSC Panel 16R
2	32.6in x 8in Riser IS 96R - Top Upper
2	20.2in x 18in ISC Riser Side 96R
1	43.4in x 30in ISC Riser Side 96R
1	19.9in x 20in 6in ISC Riser Side
1	25.9in x 30in OSC Riser Side 9R
1	80.9in x 10in Riser - Bottom Upper
1	53.3in x 10in Riser OS 194R- Top Lower
1	58.5in x 10in Riser OS210R- 2nd Top Lower
2	30in x 10in Riser OS226R- Bottom Lower
2	14 1/16in x 23.3in Blockoff mitered
2	14 1/16in x 30in Blockoff
8	Parapet Brackets - 10in Wall
1	Parapet Brackets - 42in Wall
1	22" Full Wall Tie "A"- 2nd Top Rise
3	41 29/32" Wall Tie "B"- Bottom Rise
2	86 13/16" Wall Tie "C"- Bottom Wall

Concrete Yards
- Pool Walls & Sundeck: 15.5 yards (14.5 exact)

SUN DECK DETAIL				 SEASONAL WORLD WE BUILD BACKYARDS!
JOB #: 555415				
DATE: 2-8-2019				
DRAWN BY: SA				