


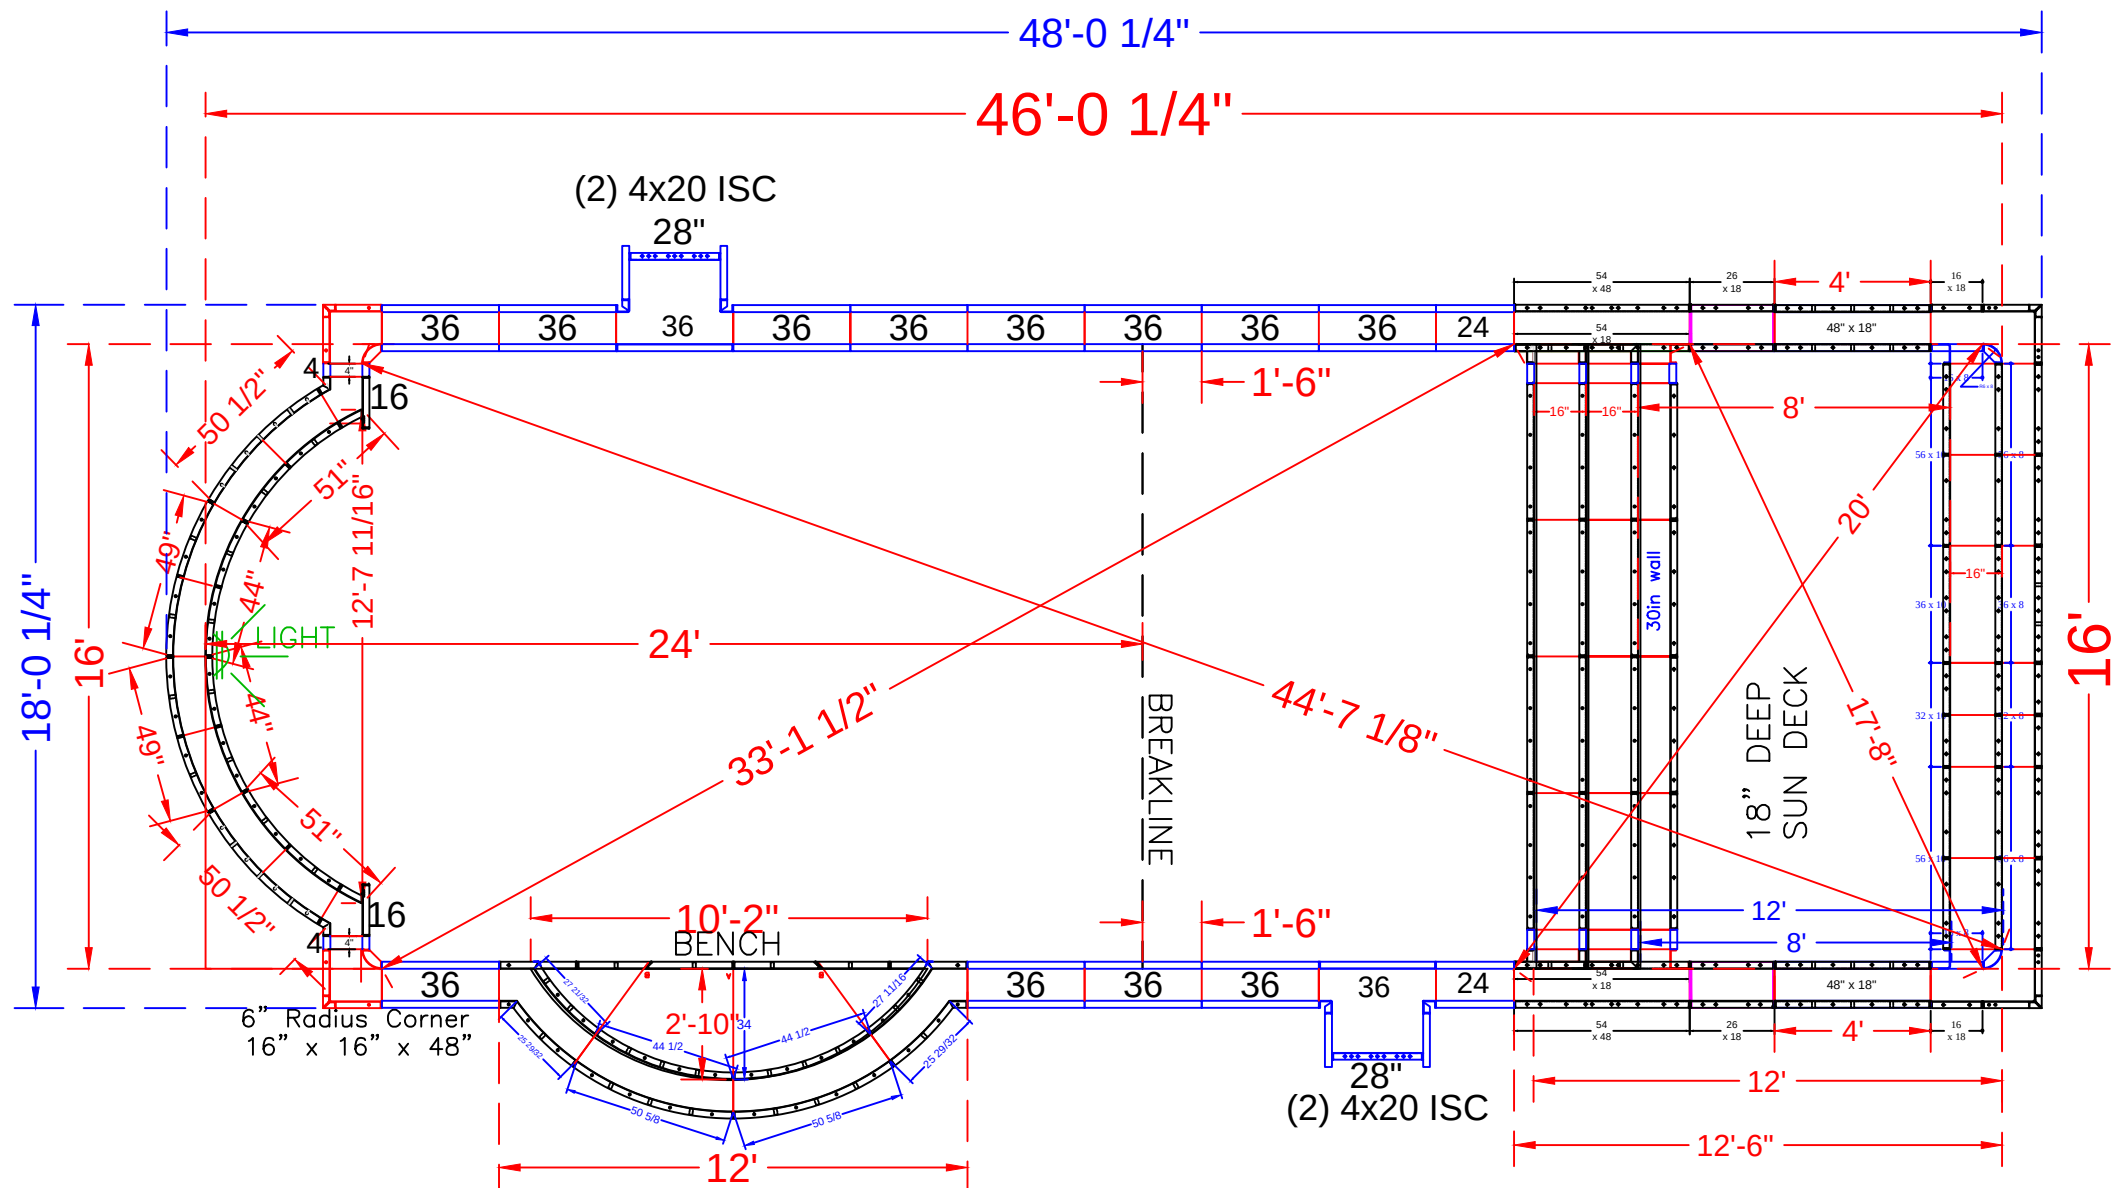

NOTE: SEE CONSTRUCTION PLANS FOR POOL LOCATION

POOL PANEL DESCRIPTIONS	
QTY.	DESCRIPTION
1	16' Wide Rectangle Sun Deck & Step Assembly
CORNER PANELS & HINGES	
2	16" x 16" x 48 w/ Outside Corner-SA (6" Radius)
SKIMMER SIDES {	
4	20" x 4" x 48" Adj Offset Hinged ISC (Pilaster)
STRAIGHT PANELS	
4	4" x 48" Panel
2	16" x 48" Panel (Use with Roman End Radius Panels)
4	24" x 48" Panel
2	28" x 48" Panel
26	36 x 48" Panel

ROMAN END ASSEMBLY (Radius Panels)	
2	49" x 48" - 94" Radius OS Panel
2	44" x 48" - 84" Radius IS Panel
2	51" x 48" - 84" Radius IS Panel
2	50 1/2" x 4" x 48" - 94" Radius OS Panel

ANDREACCI - 18 Fountain View Drive

16' x 46' - 10" Concrete Wall
Single Roman Rectangle
w/ 16' Wide Vinyl Covered Sundeck & Steps
& 3' X 10' Radius Bench
Pool Perimeter = 120' Pool Area = 729 S. F.
Approximate Gallons of Pool: 22,700 Gallons

Concrete Yards
- Pool Walls & Steps: 20.5 yards (19.3 exact)


PANEL LAYOUT	
JOB #: 555337	
DATE: 5-14-2018	
DRAWN BY: SA	

REVISIONS		




print #	print #	QTY.	DESCRIPTION	print #	print #	QTY.	DESCRIPTION	print #	print #	QTY.	DESCRIPTION
RESSD 7.03	ESSD 1.54	2	54 x 48in Wall Panel	RESSD 7.09	ESSD 4.84	6	84 x 10in Riser	RESSD 7.11	ESSD 6.16.18	2	16 x 16 x 18in OSC
RESSD 7.02	ESSD 2.42	4	42 x 30in Wall Panel		ESSD 4.56	2	56 x 10in Riser		ESSD 7.6.8.6R	2	6 x 6 x 8in - 6in Rad ISC
					ESSD 4.36	1	36 x 10in Riser		ESSD 7.6.10	2	6 x 6 x 10in ISC
RESSD 7.01.06	ESSD 2.6	2	6 x 30in Wall Panel		ESSD 4.32	1	32 x 10in Riser	RESSD 7.17	ESSD 7.6.30	2	6 x 6 x 30in ISC
RESSD 7.05	ESSD 3.54	2	54 x 18in Wall Panel					RESSD 7.13	ESSD 8.386.30	2	38x6x30in ISC Riser Side
RESSD 7.04	ESSD 3.48	4	48 x 18in Wall Panel					RESSD 7.19	ESSD 9.10.25	2	14 1/16 x 24 31/32 BO
	ESSD 3.36	1	36 x 18in Wall Panel	RESSD 7.08.06	ESSD 4.6	6	6 x 10in Riser	RESSD 7.20	ESSD 9.10.30	2	14 1/16 x 30 Blockoff
RESSD 7.07	ESSD 3.28	4	28 x 18in Wall Panel		ESSD 5.56	2	56 x 8in Riser				
RESSD 7.06	ESSD 3.26	4	26 x 18in Wall Panel		ESSD 5.36	1	36 x 8in Riser				
					ESSD 5.32	1	32 x 8in Riser				
	ESSD 3.16	4	16 x 18in Wall Panel								
					ESSD 5.16	2	16 x 8in Riser				

per pour

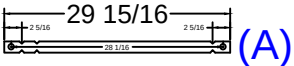


Qty (30) - Middle Ties & Top - 26" Full Tie

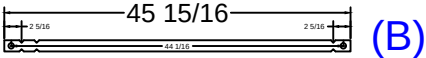

Qty (14) - Bottom Ties - 42" Full Tie

NOTE: DIG SUNDECK 18" DEEP ONLY

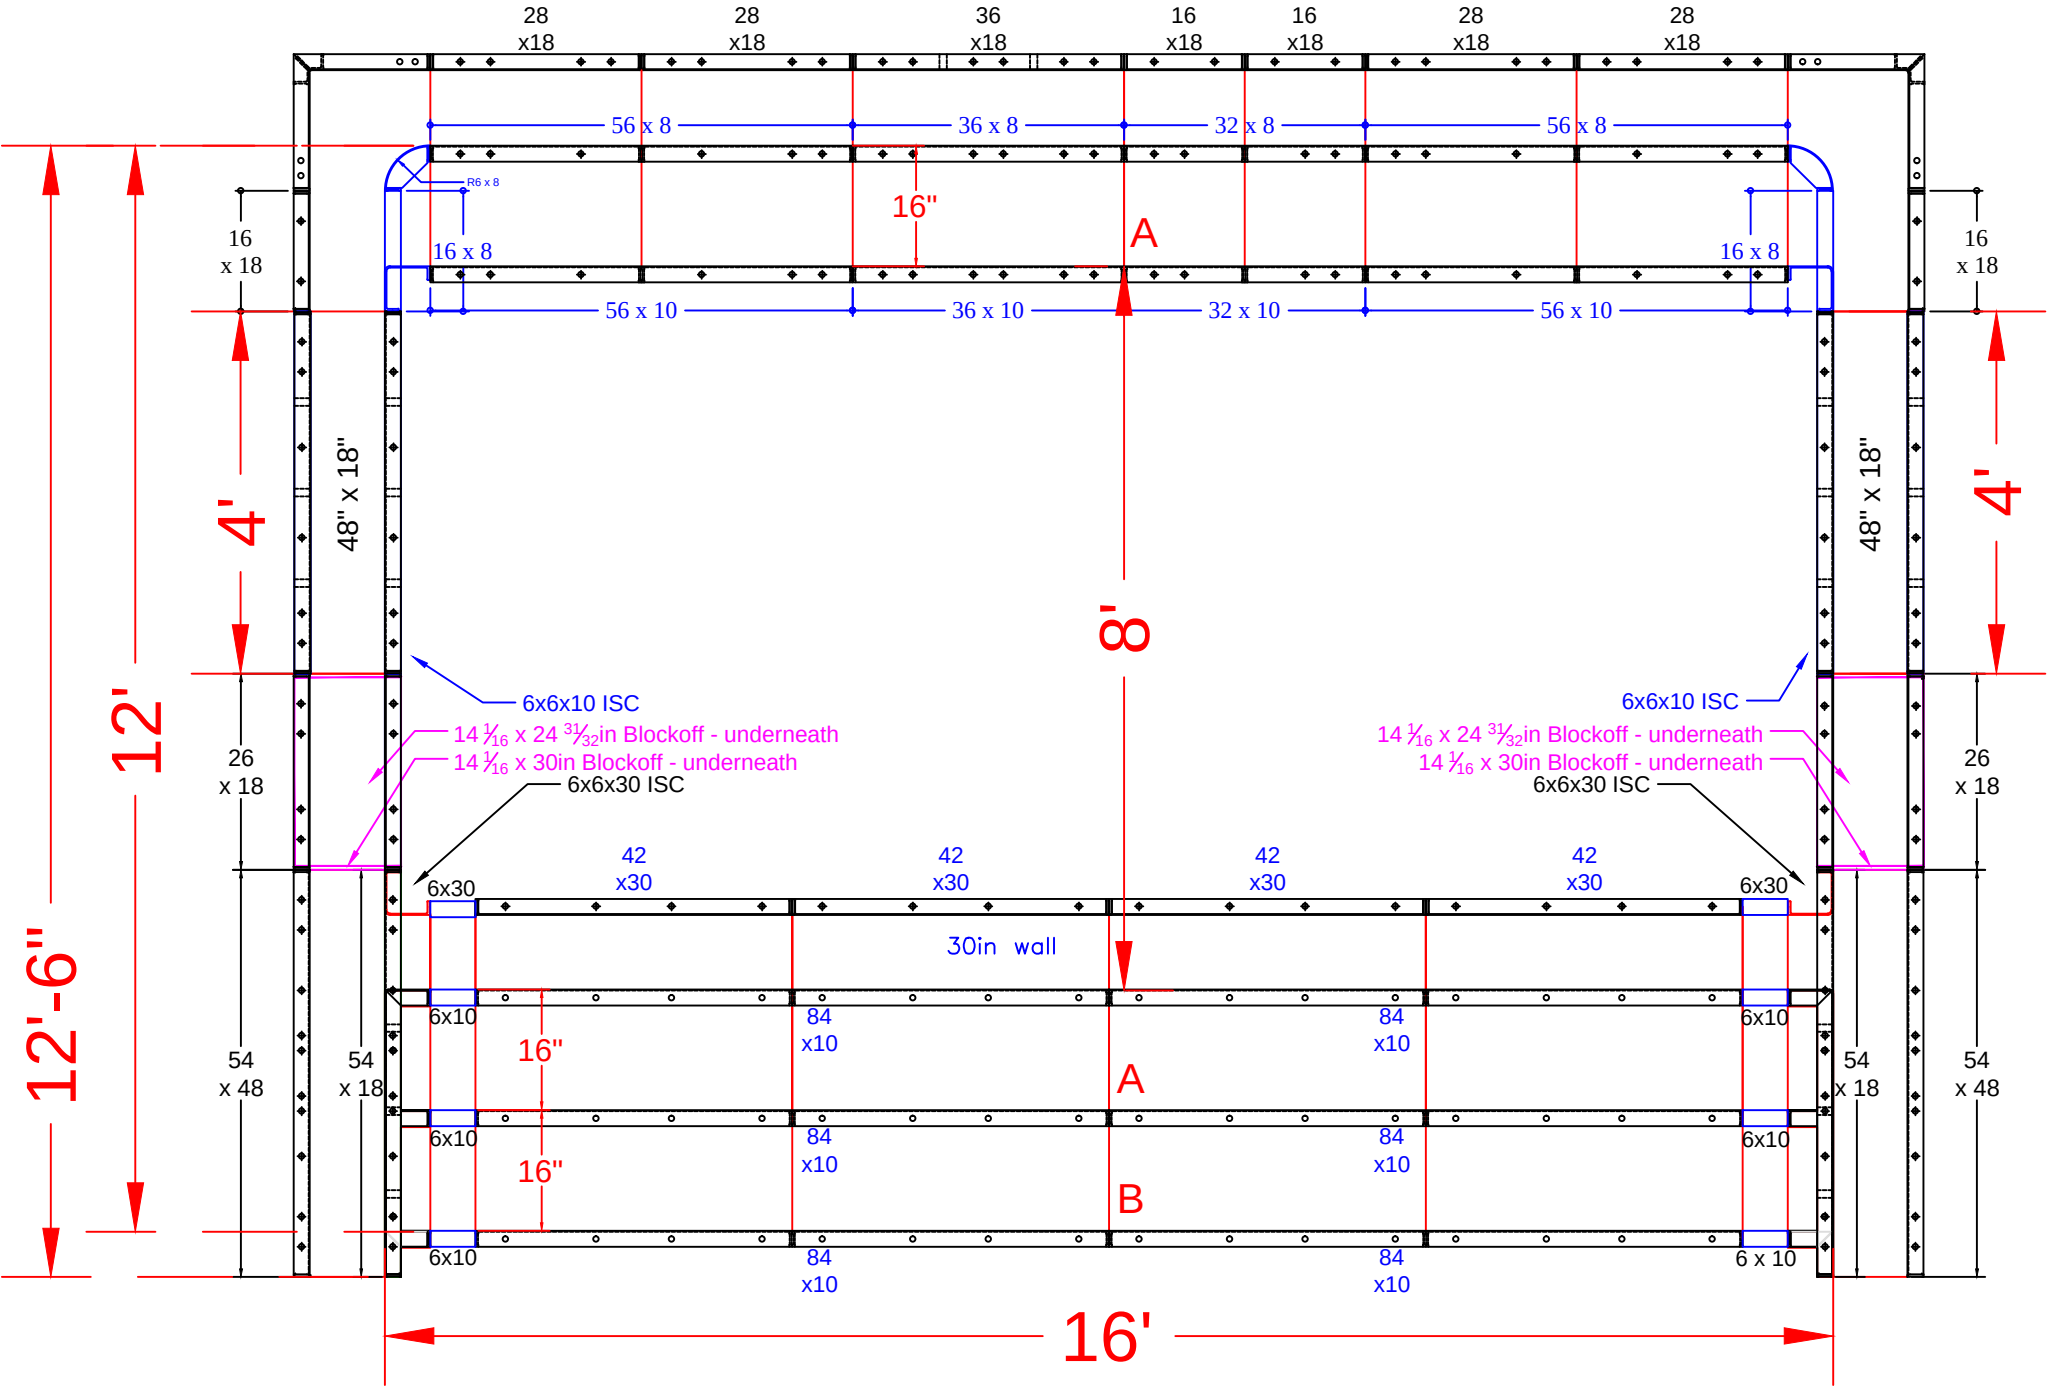

ANDREACCI - 18 Fountain View Drive

16' x 46' - 10" Concrete Wall
Single Roman Rectangle
w/ 16' Wide Vinyl Covered Sundeck & Steps
& 3' X 10' Radius Bench
Pool Perimeter = 120' Pool Area = 729 S. F.
Approximate Gallons of Pool: 22,700 Gallons


Concrete Yards
- Pool Walls & Steps: 20.5 yards (19.3 exact)

SUN DECK DETAIL			
JOB #: 555337			
DATE: 5-14-2018			
SCALE: 1' = 1/8 "			
DRAWN BY: SA			




SEASONAL WORLD
WE BUILD BACKYARDS!

BENCH PANEL DETAIL

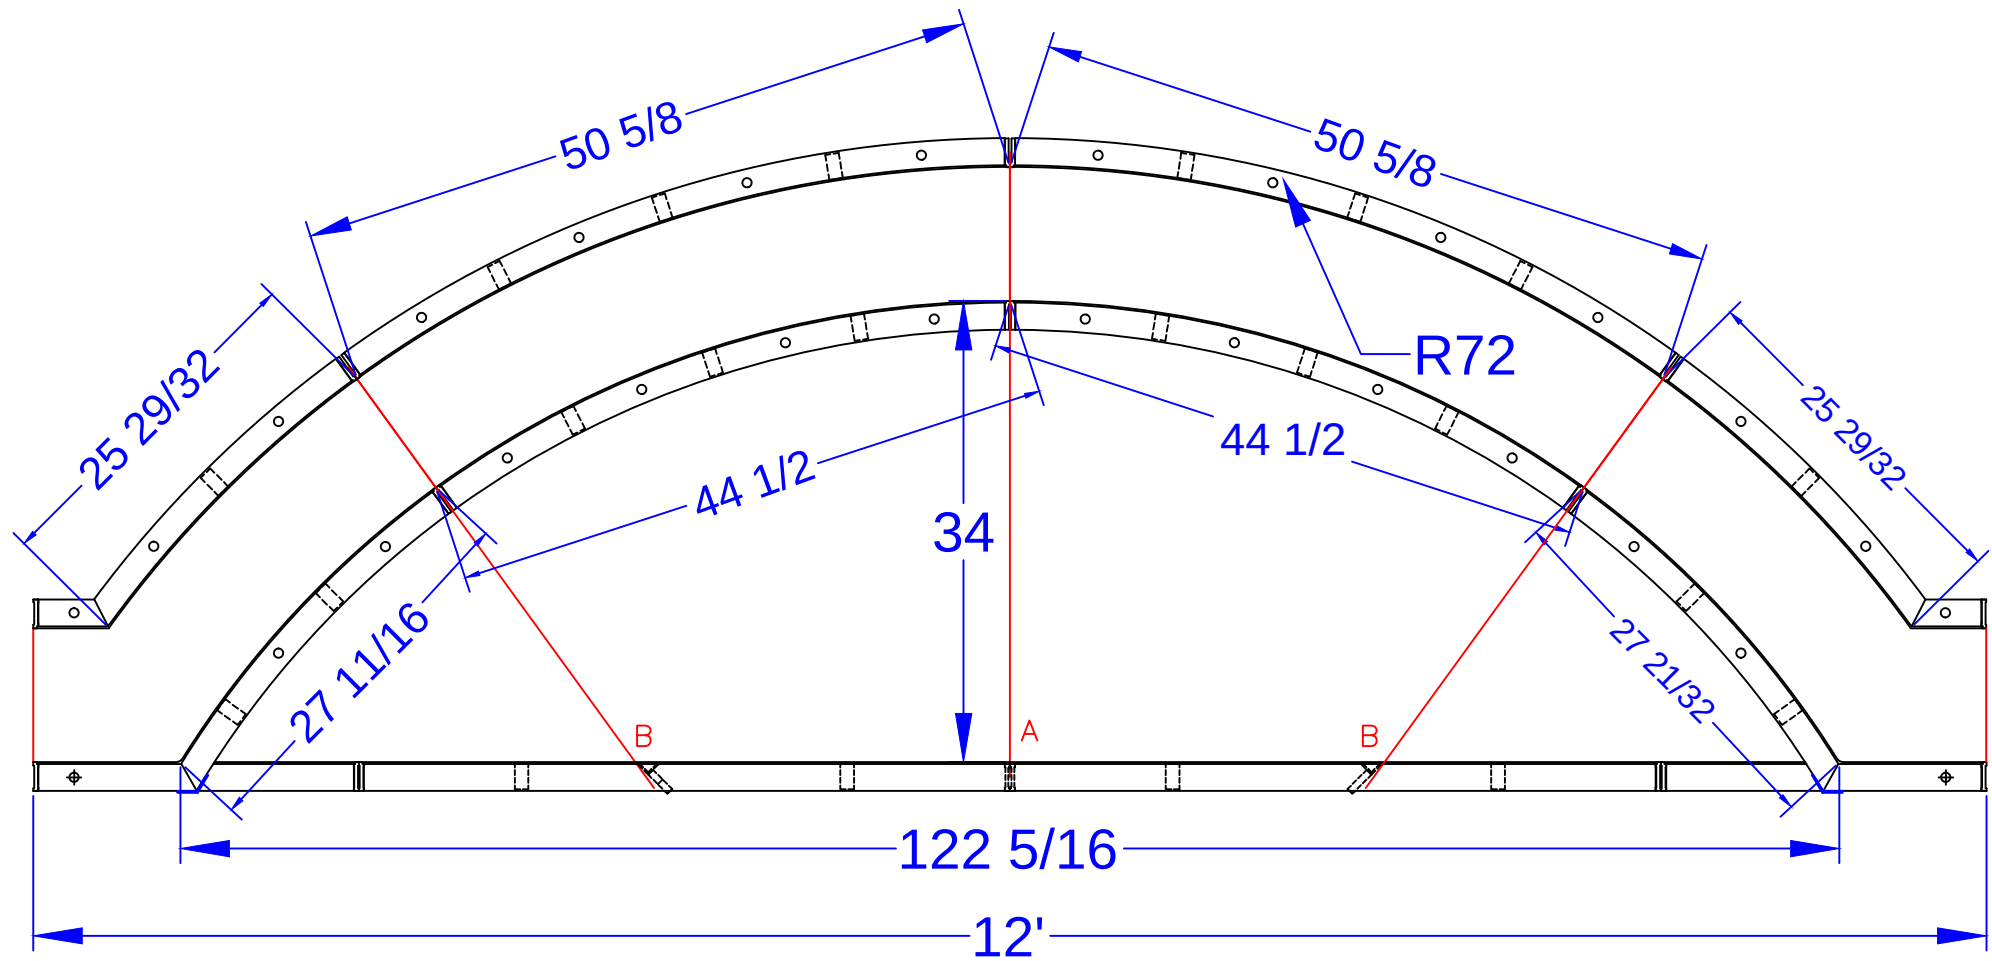

Bench Depth = 2'

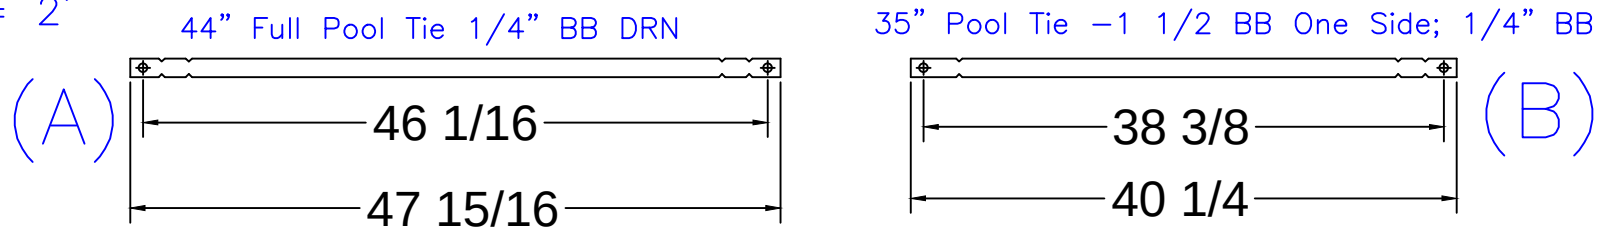

QTY.	BENCH PANEL DESCRIPTION
2	51 1/2 x 48 82" RADIUS OS Panel
2	45 1/4 x 24 72" RADIUS IS Panel - Bench Form
2	24 x 27 13/16 x 48 OSC 72" RADIUS - Fixed 58.7 Riser Side
2	5-5/8 x 26 x 48 82" RADIUS OS Panel
1	96 x 24 SA Panel - Bench Form

QTY.	Tie List
6	10" Full Pool Tie 1/4" BB DRN (Blue Die)
2	44" Full Pool Tie 1/4" BB DRN (Blue Die)
4	35" Pool Tie -1 1/2 BB One Side; 1/4" BB

ANDREACCI - 18 Fountain View Dr.

16' x 46' - 10" Concrete Wall
Single Roman Rectangle
w/ 16' Wide Vinyl Covered Sundeck & Steps
& 3' X 10' Radius Bench
Pool Perimeter = 120' Pool Area = 729 S. F.
Approximate Gallons of Pool: 22,700 Gallons

Concrete Yards
- Pool Walls & Steps: 20.5 yards (19.3 exact)

BENCH DETAIL		
JOB #: 555337		
DATE: 5-14-2018		
DRAWN BY: SA		



SEASONAL WORLD
WE BUILD BACKYARDS!