

NODE POINTS

C-D = 15'-1"
C-E = 26'-8"
C-F = 19'-10"
C-G = 19'-10"
C-H = 32'-9"
C-I = 18'-4"
C-J = 24'-8"

D-E = 17'-10"
D-F = 25'-4"
D-G = 19'-11"
D-H = 17'-10"
D-I = 18'-11"
D-J = 19'-3"

E-F = 21'-5"
E-G = 37'-8"
E-H = 17'-10"
E-I = 13'-8"
E-J = 5'-8"

F-G = 39'-1"
F-H = 36'-11"
F-I = 8'-1"
F-J = 16'-1"


G-H = 33'-6"
G-I = 35'-4"
G-J = 38'-6"

H-I = 28'-10"
H-J = 23'-1"

I-J = 8'-10"

RADII
MEASUREMENTS

C = 9' RADIUS
D = 9' RADIUS
E = 9' RADIUS
F = 10'-10" RADIUS
G = 10'-10" RADIUS
H = 8'-10" RADIUS
I = 2'-10" RADIUS
J = 6' RADIUS

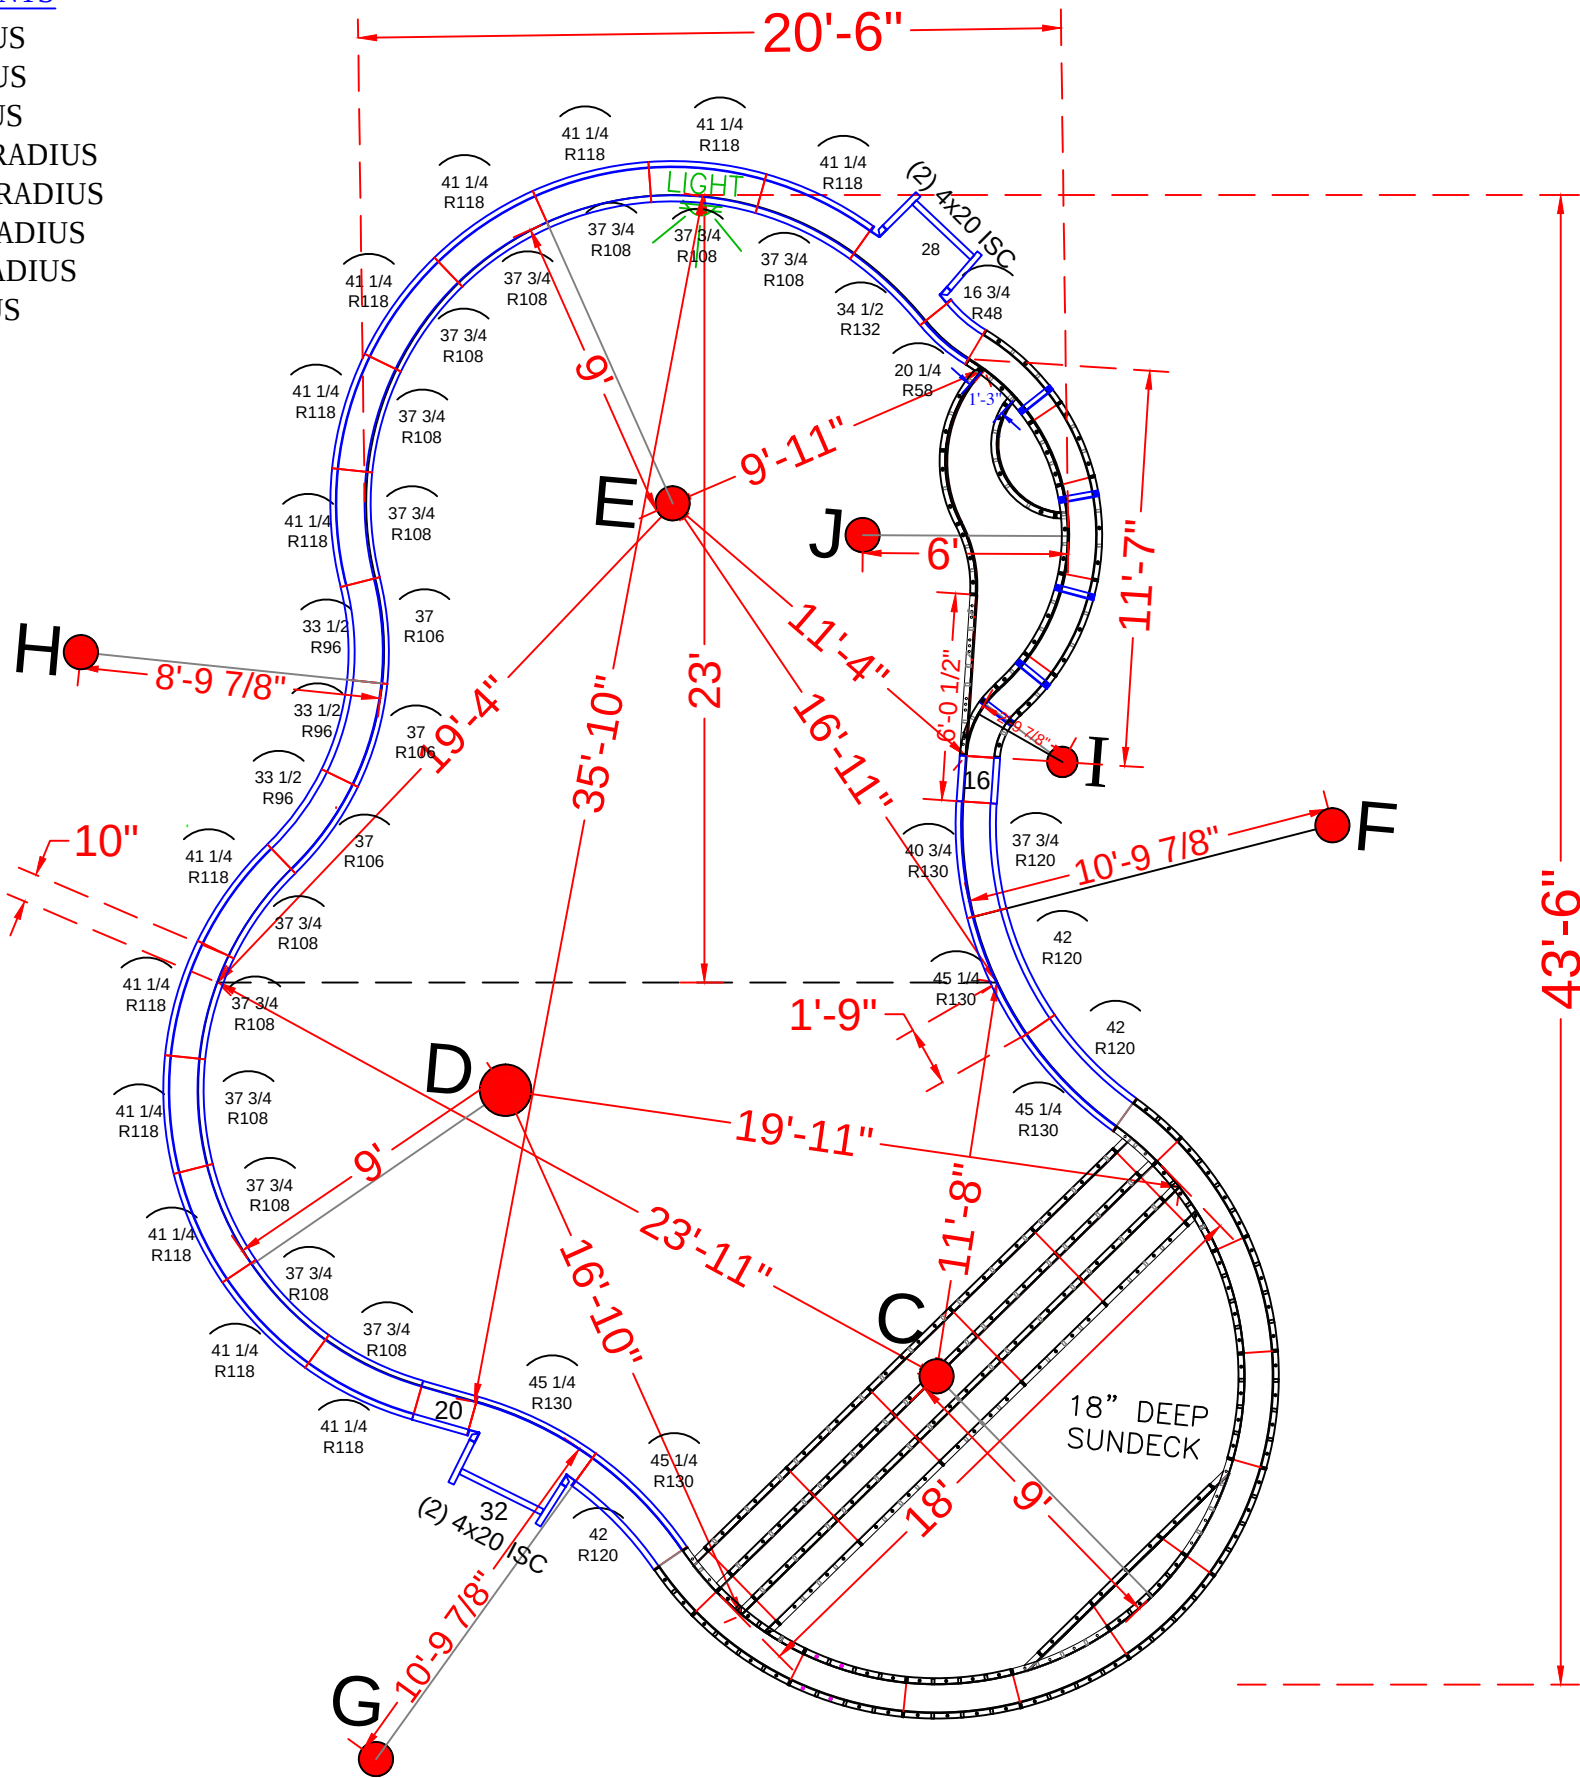

POOL PANEL DESCRIPTIONS

QTY.	DESCRIPTION
1	9' Radius Sundeck / Step Assembly
1	Radius Swimout Assembly (Dark Green Panels)
4	4" x 20" x 48" Adj Offset Hinged ISC (Pilaster)
	STRAIGHT PANELS
2	16" x 48" Straight
2	20" x 48" Straight
1	28" x 48" Straight
1	32" x 48" Straight
	RADIUS PANELS
1	16 3/4" x 48" - 48" Radius Panel
1	20 1/4" x 48" - 58" Radius Panel
3	33 1/2" x 48" - 96" Radius Panel
3	37" x 48" - 106" Radius Panel
13	37 3/4" x 48" - 108" Radius Panel
13	41 1/4" x 48" - 118" Radius Panel
1	37 3/4" x 48" - 120" Radius Panel
1	40 3/4" x 48" - 130" Radius Panel
4	45 1/4" x 48" - 130" Radius Panel
3	42" x 48" - 120" Radius Panel
1	34 1/2" x 48" - 132" Radius Panel

ANDROCYN - 123 Frog Hollow Road

18' x 44' - 10" Concrete Wall - Lagoon
w/ 18' Wide Vinyl Sundeck & Steps &
10' Freeform Bench & Step
Pool Perimeter = 121' Pool Area = 850 S. F.
Approximate Gallons of Pool: 28,700 Gallons





Concrete Yards
- Pool Walls & Steps: 21 yards (20.1 exact)

PANEL LAYOUT

JOB #: 555227
DATE: 6-5-2017
DRAWN BY: SA

REVISIONS



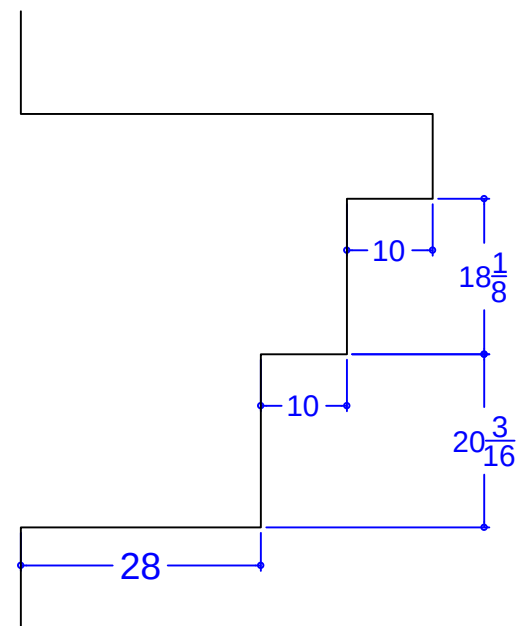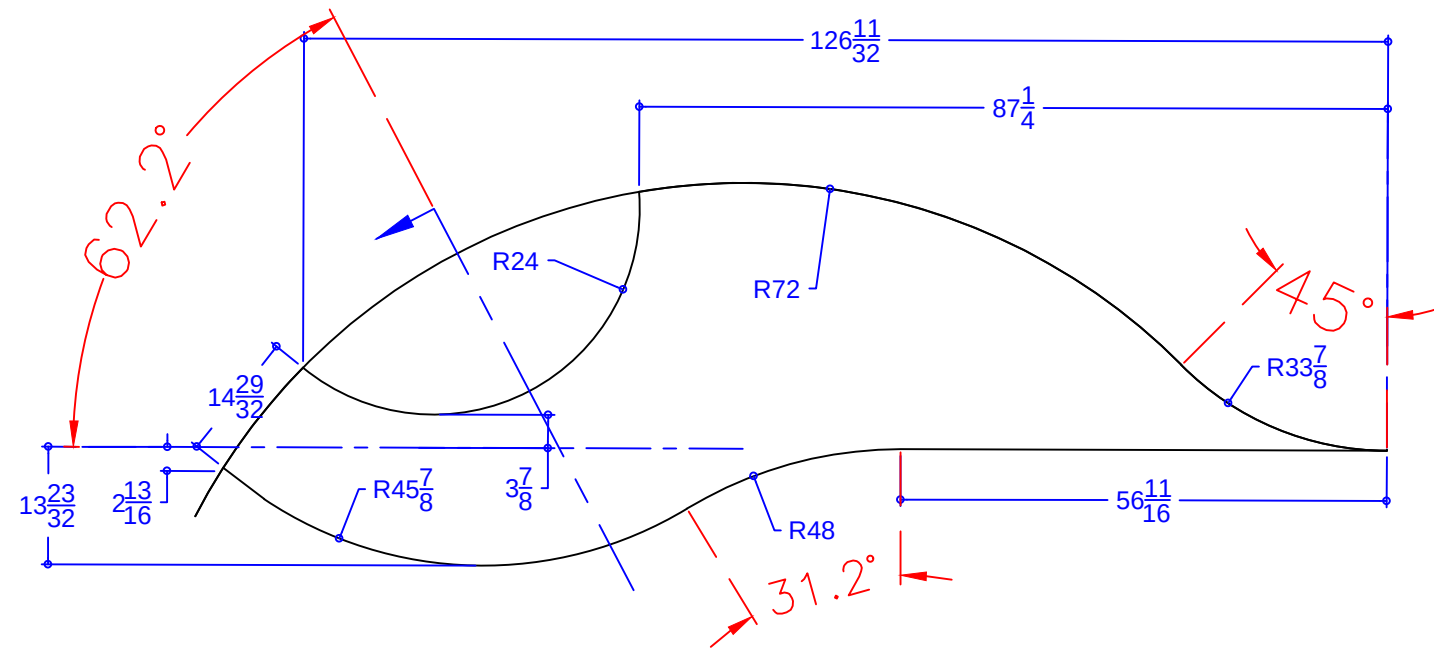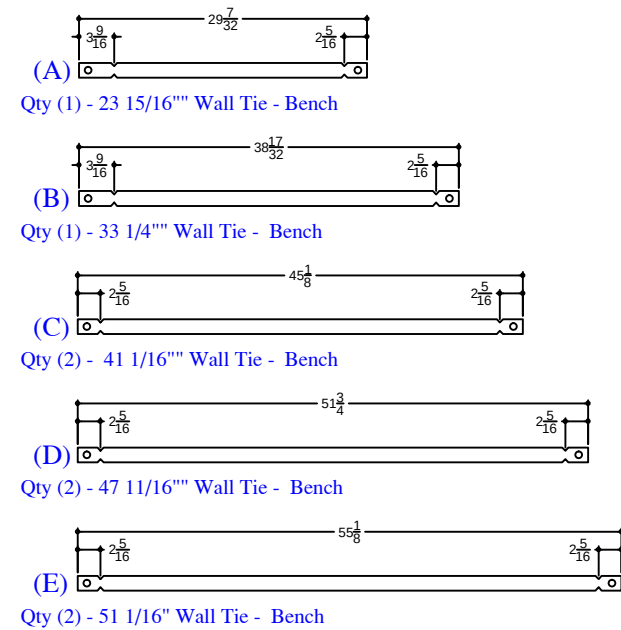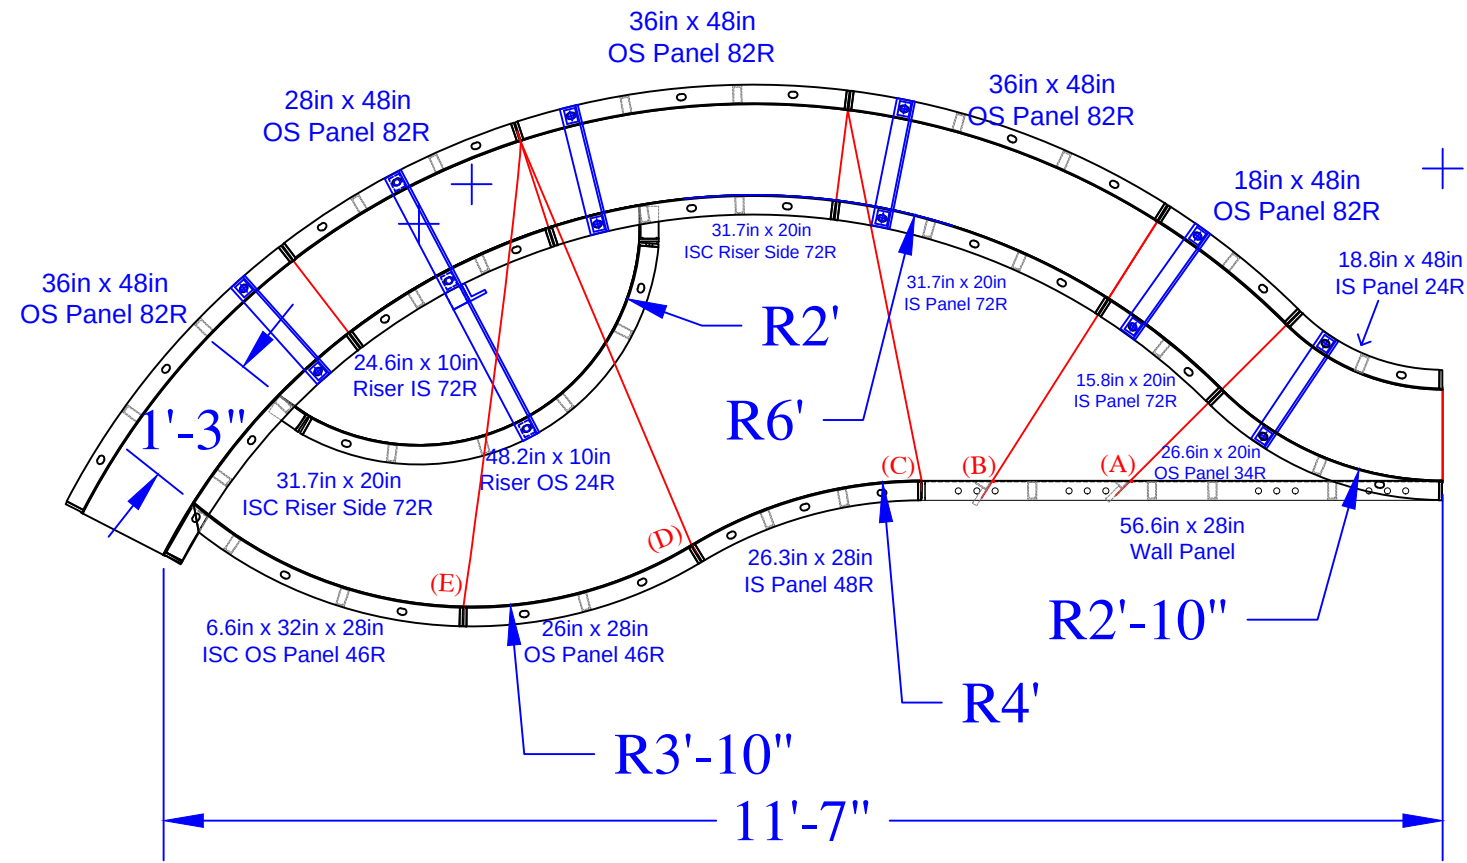

QTY	DESCRIPTION
1	18in x 48in OS Panel 82R
1	28in x 48in OS Panel 82R
3	36in x 48in OS Panel 82R
1	18.8in x 48in IS Panel 24R
1	56.6in x 28in Wall Panel
1	26.3in x 28in IS Panel 48R
1	26in x 28in OS Panel 46R
1	15.8in x 20in IS Panel 72R
1	31.7in x 20in IS Panel 72R
1	26.6in x 20in OS Panel 34R
1	6.6 x 32in x 28in ISC OS Panel 46R
1	24.6in x 10in Riser IS 72R - Top
2	31.7in x 20in 4in ISC Riser Side 72R
1	48.2in x 10in Riser OS 24R - Bottom
5	Parapet Brackets for 10in Wall
1	Parapet Brackets for 18in Step
1	23 15/16" Wall Tie "A"- Bench
1	33 1/4" Wall Tie "B"- Bench
2	41 1/16" Wall Tie "C"- Bench
2	47 11/16" Wall Tie "D"- Bench
2	51 1/16" Wall Tie "E"- Bench

ANDROCY - 123 Frog Hollow Road

18' x 44' - 10" Concrete Wall - Lagoon
w/ 18' Wide Vinyl Sundeck & Steps &
10' Freeform Bench & Step
Pool Perimeter = 121' Pool Area = 850 S. F.
Approximate Gallons of Pool: 28,700 Gallons

Concrete Yards
- Pool Walls & Steps: 21 yards (20.1 exact)

SWIM-OUT DETAIL

JOB #: 555227
DATE: 6-5-2017
DRAWN BY: SA



SEASONAL WORLD
WE BUILD BACKYARDS!