


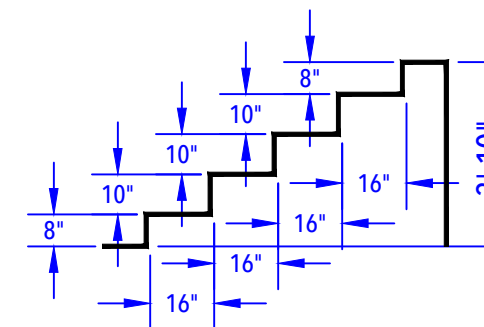


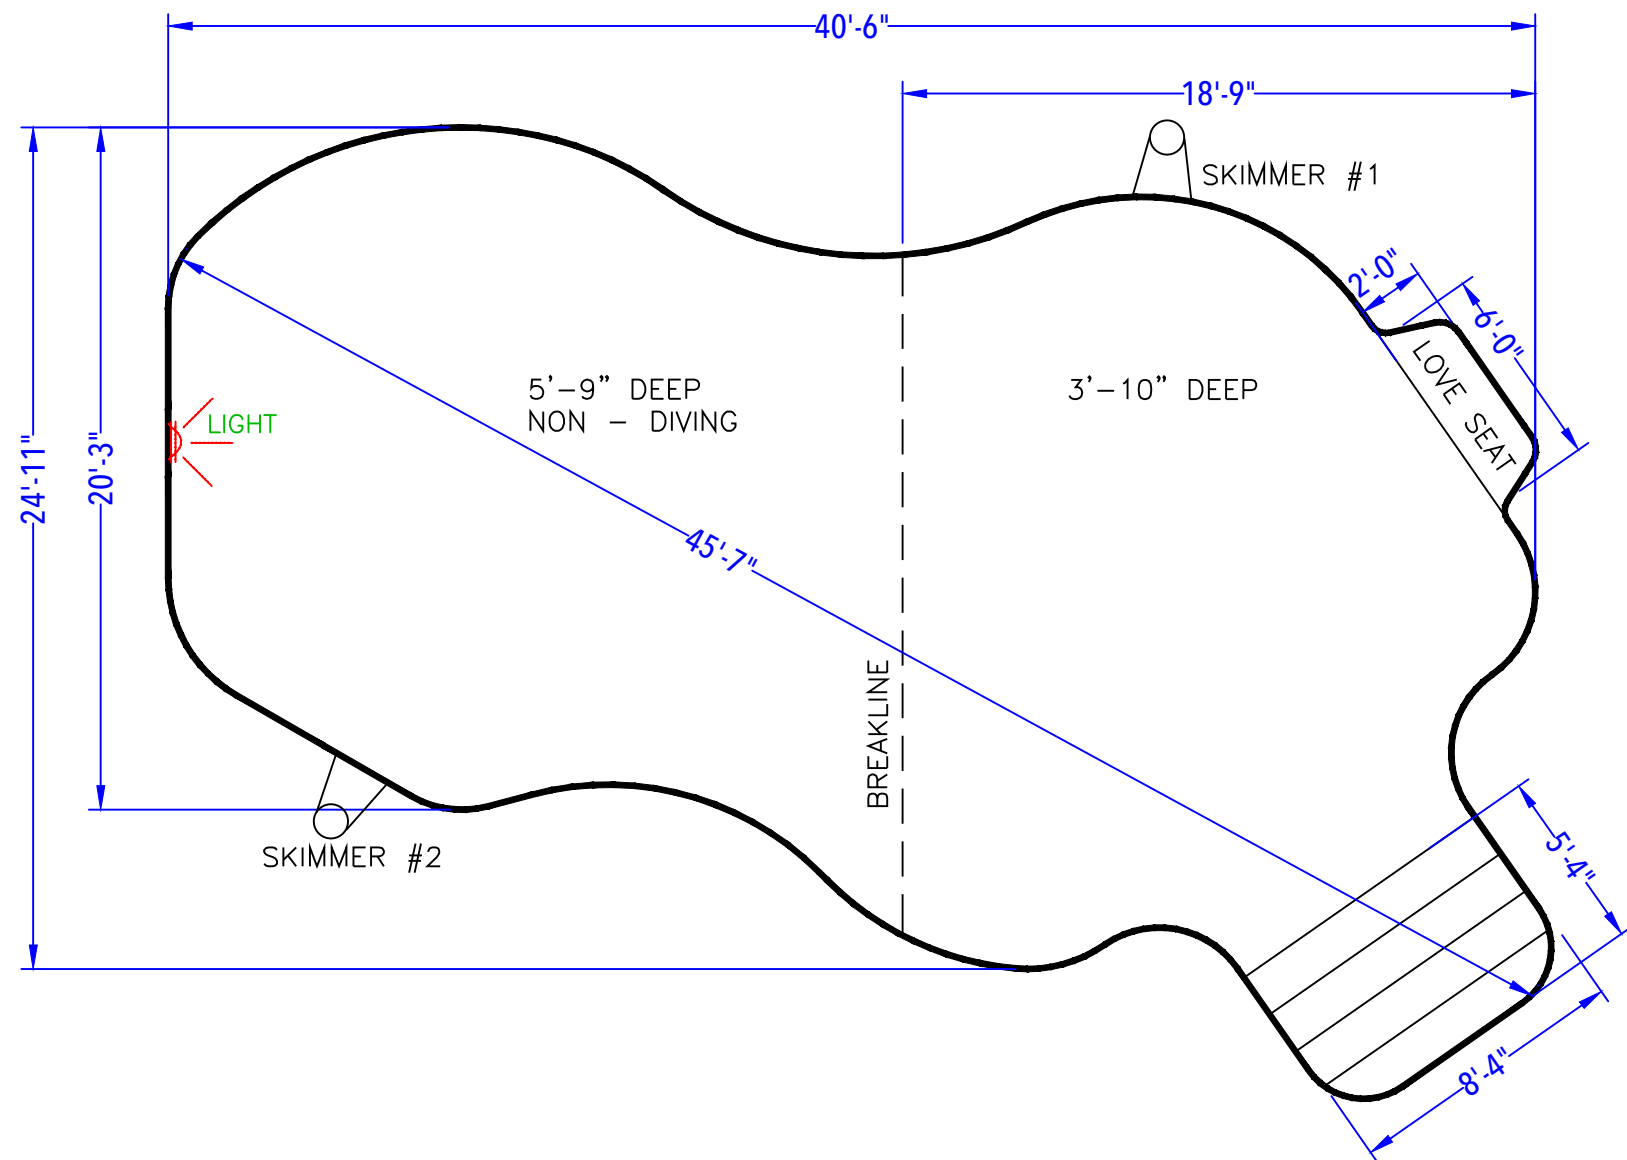

ENTRY STEP DETAIL  
(After Concrete & Liner)  
N.T.S.

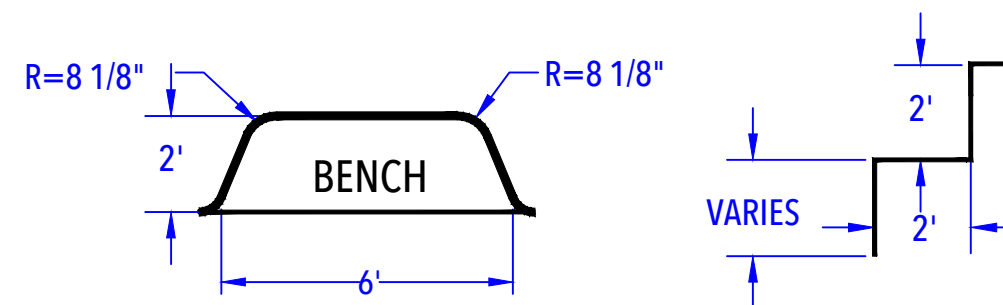

DEEP END BENCH DETAIL  
(After Concrete & Liner)  
N.T.S.

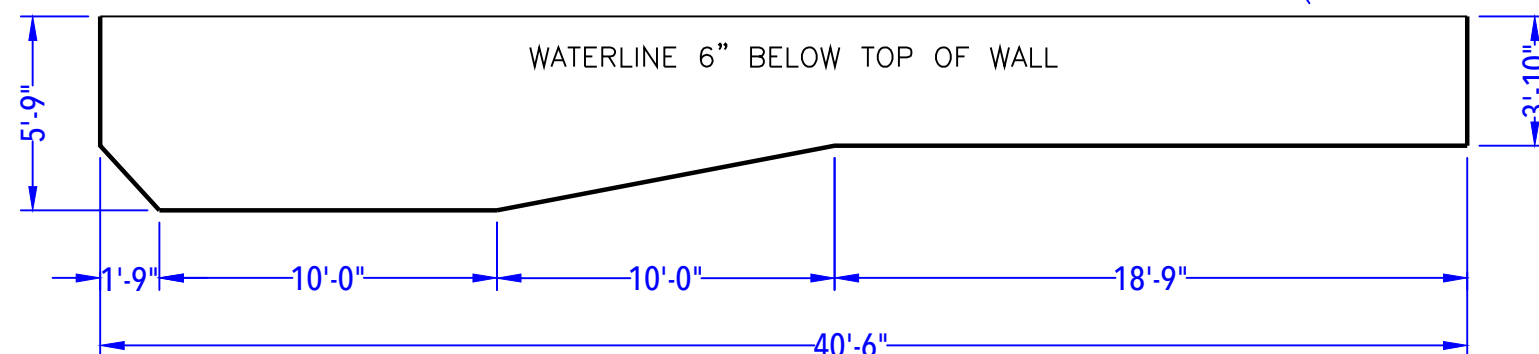

DEPTH DETAIL

ANDRUSHKO - 4 Violet Lane  
20' x 40' - 10" Concrete Wall - Mountain Lake  
w/ 8'-4" x 5'-4" Vinyl Covered Steps  
& 2' x 6' Vinyl Covered Love Seat  
Pool Perimeter = 120' Pool Area = 800 S. F.  
Approximate Pool Gallons: 27,490 Gallons

CUSTOMER APPROVAL:

X \_\_\_\_\_ DATE: \_\_\_\_\_.

POOL LAYOUT PLAN

JOB #: 500308  
DATE: 10-16-2013  
SCALE: 1' = 1/6"  
DRAWN BY: LKH

| NO. | REVISION | DATE |
|-----|----------|------|
|     |          |      |
|     |          |      |
|     |          |      |