


NODE POINT MEASUREMENTS

|                   |                   |
|-------------------|-------------------|
| C-D = 8'          | F-G = 17'-1 7/8"  |
| C-E = 5'-2 1/2"   | F-H = 17'-2 7/8"  |
| C-F = 6'-2 1/2"   | F-I = 21'-4 1/8"  |
| C-G = 19'-6"      | F-J = 28'-11 7/8" |
| C-H = 17'-11 1/8" | F-K = 32'-1 3/4"  |
| C-I = 20'-2"      | F-L = 22'-7 7/8"  |
| C-J = 28'-11 1/2" | F-M = 11'-10 3/4" |
| C-K = 33'-0 3/8"  | F-N = 27'-1 3/8"  |
| C-L = 25'-10 3/8" |                   |
| C-M = 17'-10"     | G-H = 5'          |
| C-N = 21'-9 1/8"  | G-I = 11'-4 1/2"  |
|                   | G-J = 14'-0 1/8"  |
| D-E = 8'-0 3/4"   | G-K = 15'-6 3/8"  |
| D-F = 13'-2"      | G-L = 6'-9 7/8"   |
| D-G = 27'-3 7/8"  | G-M = 14'-5 1/4"  |
| D-H = 25'-2 3/4"  | G-N = 28'-3 3/4"  |
| D-I = 26'-2 3/4"  |                   |
| D-J = 35'-5 7/8"  | H-I = 6'-6 7/8"   |
| D-K = 40'-0 1/2"  | H-J = 11'-9 5/8"  |
| D-L = 33'-9 5/8"  | H-K = 15'-1 1/4"  |
| D-M = 25'-0 1/2"  | H-L = 11'-1 1/2"  |
| D-N = 21'-8 3/4"  | H-M = 17'-9 7/8"  |
|                   | H-N = 23'-6"      |
| E-F = 6'-1"       | I-J = 9'-5 1/4"   |
| E-G = 22'-9"      | I-K = 14'-8 3/8"  |
| E-H = 22'-0 1/2"  | I-L = 16'-5 3/4"  |
| E-I = 25'-0 1/4"  | I-M = 24'-1 3/8"  |
| E-J = 33'-5 7/8"  | I-N = 18'-9 7/8"  |
| E-K = 37'-2 1/8"  |                   |
| E-L = 28'-6 7/8"  | J-K = 5'-9 7/8"   |
| E-M = 17'-5 1/2"  | J-L = 1 5'-1 3/4" |
| E-N = 26'-5 1/4"  | J-M = 28'-5 3/8"  |
|                   | J-N = 26'-7 1/8"  |
|                   | K-L = 13'-11 3/4" |
|                   | K-M = 29'-5 3/8"  |
|                   | K-N = 32'-4 7/8"  |
|                   | L-M = 16'-5"      |
|                   | L-N = 34'-7 1/8"  |
|                   | M-N = 36'-2 1/4"  |

RADI MEASUREMENTS

|                       |
|-----------------------|
| C = 11' RADIUS        |
| D = 3' RADIUS         |
| E = 4' RADIUS         |
| F = 3' RADIUS         |
| G = 4' RADIUS         |
| H = 9' RADIUS         |
| I = 8' RADIUS         |
| J = 3' RADIUS         |
| K = 2'-9 7/8" RADIUS  |
| L = 2'-9 7/8" RADIUS  |
| M = 8'-9 7/8" RADIUS  |
| N = 10'-9 7/8" RADIUS |

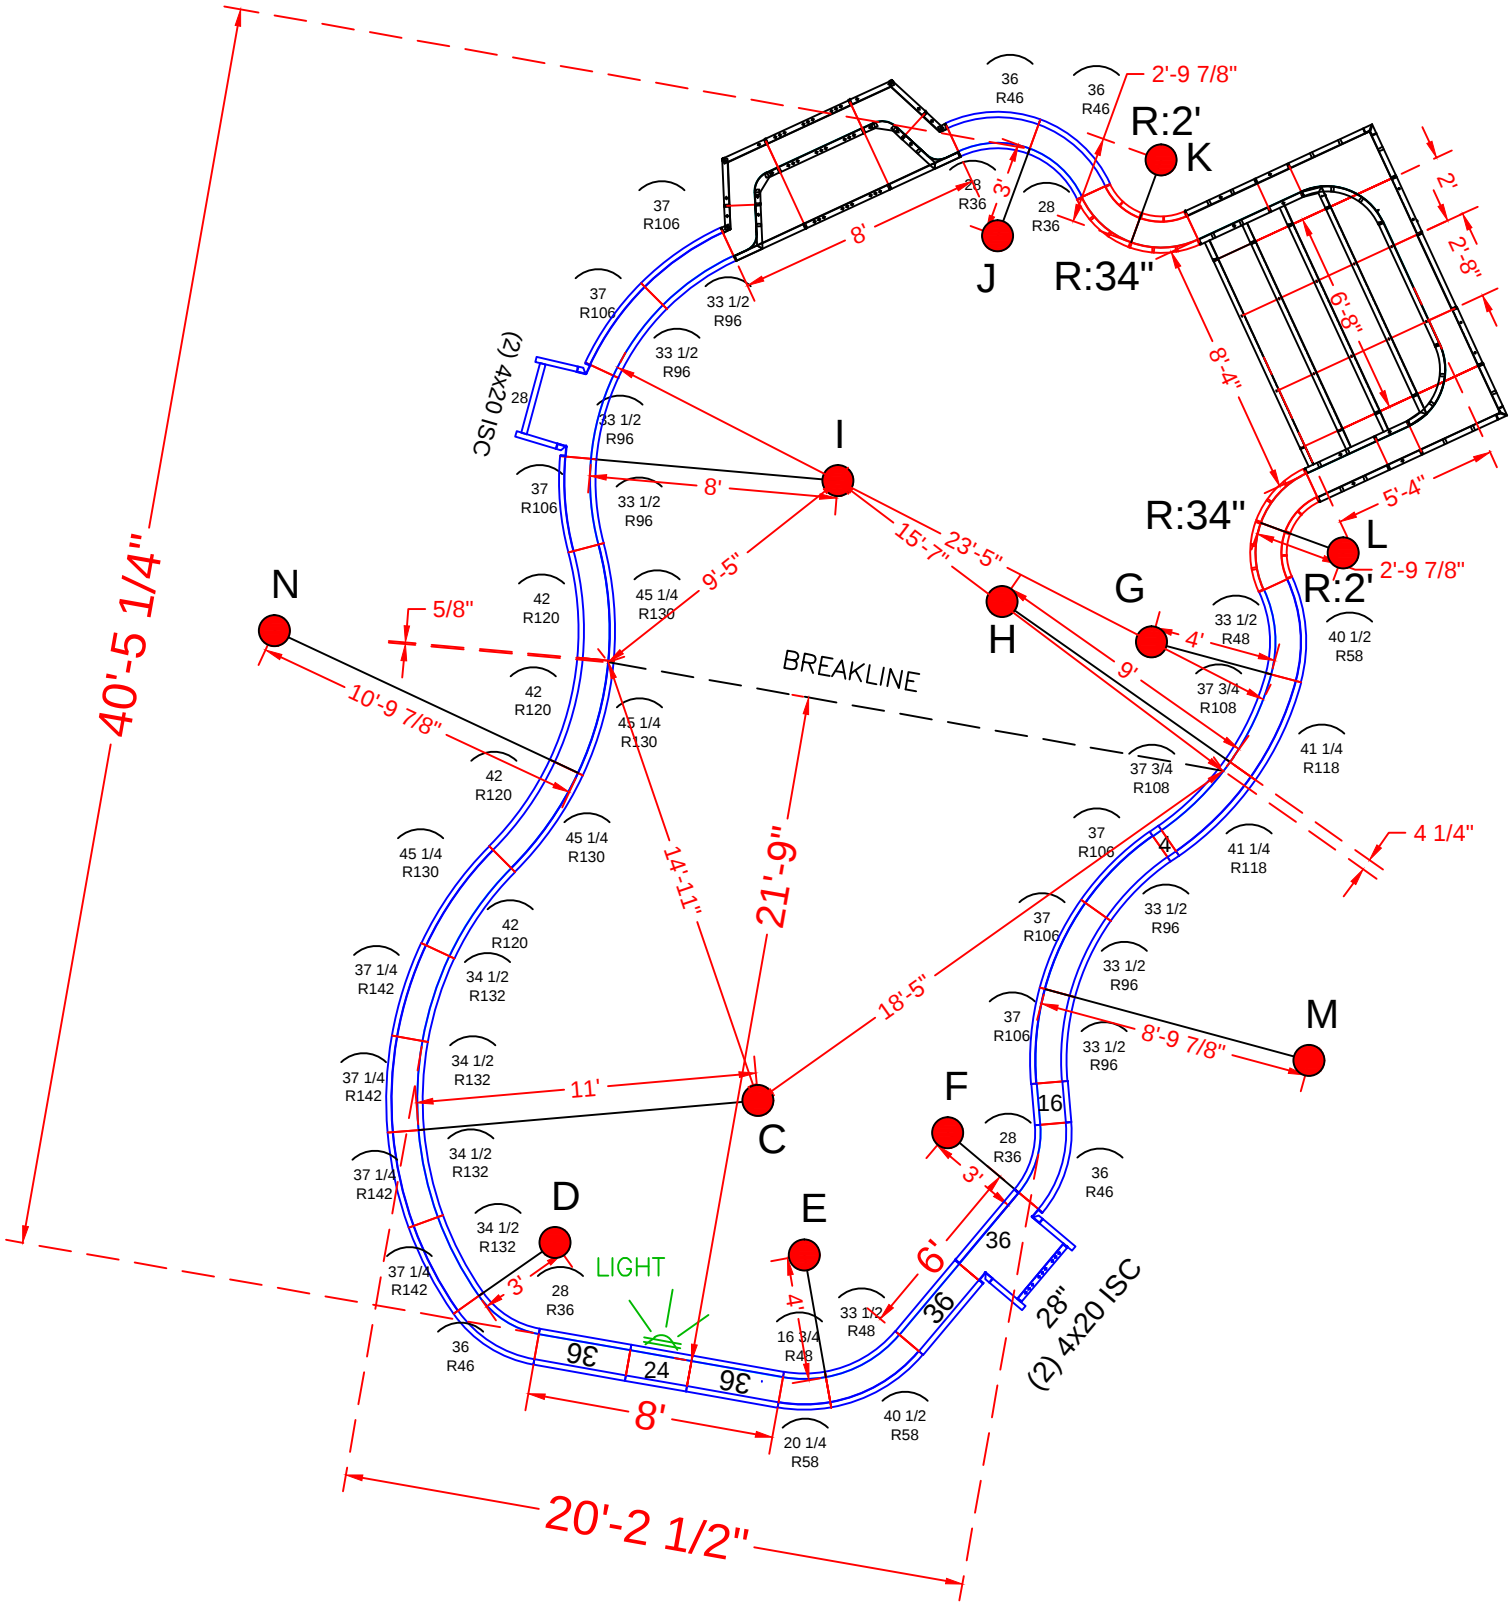

POOL PANEL DESCRIPTIONS

| QTY.            | DESCRIPTION                                        |
|-----------------|----------------------------------------------------|
| 1               | 8'-4\" x 5'-4\" x 48\" Step Assembly w/2' Radius   |
| 1               | 2' x 6' Love Seat Assembly                         |
| 4               | 4\" x 20\" x 48\" Adj Offset Hinged ISC (Pilaster) |
| 2               | 28\" x 48\" Panel-SA                               |
| STRAIGHT PANELS |                                                    |
| 2               | 4\" x 48\" Panel                                   |
| 2               | 16\" x 48\" Panel                                  |
| 2               | 24\" x 48\" Panel (Light Panel)                    |
| 7               | 36\" x 48\" Panel                                  |
| RADIUS PANELS   |                                                    |
| 4               | 18 1/4\" x 48\" 24\" Radius 45°Inside Corners-SA   |
| 4               | 26\" x 48\" 34\" Radius 45°Outside Corners-SA      |
| 4               | 28\" x 48\" 36\" Radius IS Panel                   |
| 4               | 36\" x 48\" 46\" Radius OS Panel                   |
| 1               | 16 3/4\" x 48\" 48\" Radius IS Panel               |
| 1               | 20 1/4\" x 48\" 58\" Radius OS Panel               |
| 2               | 33 1/2\" x 48\" 48\" Radius IS Panel               |
| 2               | 40 1/2\" x 48\" 58\" Radius OS Panel               |
| 7               | 33 1/2\" x 48\" 96\" Radius Panel                  |
| 6               | 37\" x 48\" 106\" Radius Panel                     |
| 2               | 37 3/4\" x 48\" 108\" Radius IS Panel              |
| 2               | 41 1/4\" x 48\" 118\" Radius OS Panel              |
| 4               | 42\" x 48\" 120\" Radius Panel                     |
| 4               | 45 1/4\" x 48\" 130\" Radius Panel                 |
| 4               | 34 1/2\" x 48\" 132\" Radius IS Panel              |
| 4               | 37 1/4\" x 48\" 142\" Radius OS Panel              |

See Detail Page {  
See Detail Page {  
Skimmer Sides {  
Skimmers {


ANDRUSHKO - 4 Violet Lane  
20' x 40' - 10\" Concrete Wall - Mountain Lake  
w/ 8'-4\" x 5'-4\" Vinyl Covered Steps  
& 2' x 6' Vinyl Covered Love Seat  
Pool Perimeter = 120'      Pool Area = 800 S. F.  
Approximate Pool Gallons: 27,490 Gallons  
Concrete Yards  
- Pool Walls & Steps: 22 yards (20.75 exact)

PANEL LAYOUT

JOB #: 500308  
DATE: 01-20-2014  
SCALE: 1' = 1/8 \"  
DRAWN BY: SA & LH

| REVISIONS |  |  |
|-----------|--|--|
|           |  |  |
|           |  |  |
|           |  |  |



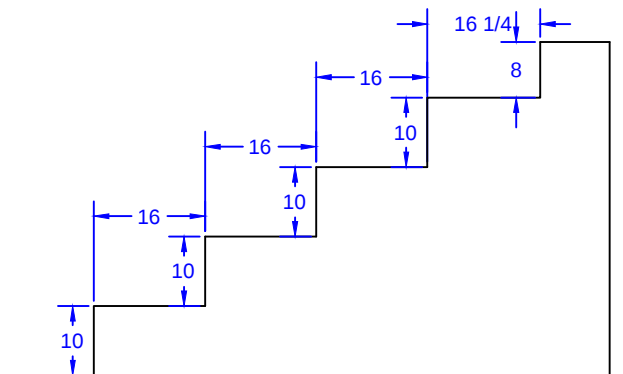

7' 15 1/16" Full

2 5/16"

70 3/16"

2 5/16"

Bottom Tie 74" Full

6' 15 1/16" Full

2 5/16"

60 3/16"

2 5/16"

2nd Bottom Tie 58" Full

4' 15 1/16" Full

2 5/16"

40 3/16"

2 5/16"

3rd Top Tie 42" Full

3' 0 1/16" Full

2 5/16"

28 3/16"

2 5/16"

2nd Top Tie 26" Full

1' 3 15 1/16" Full

2 5/16"

17 3/16"

2 5/16"

17 3/16"

2 5/16"

Top Tie 10" Full

| 8'-4" Step |
|------------|
| Qty(4)     |
| Qty(2)     |
| Qty(2)     |
| Qty(2)     |
| Qty(12)    |

| PAGE    | QTY. | DESCRIPTION                            |
|---------|------|----------------------------------------|
| OES 8.1 | 2    | 20 x 78 Outside Corner x 48            |
| OES 8.2 | 2    | 10 x 52 ISC Riser Side x 48            |
| OES 8.3 | 2    | 38 x 8 - 24" Radius ISC Top Step Riser |
| OES 8.4 | 1    | 52 x 8 Top Step Riser                  |
| OES 8.5 | 4    | 80 x 10 Step Riser                     |
| OES 8.6 | 1    | 52 x 48 SA Panel                       |
| OES 8.7 | 2    | 14 x 48 SA Panel                       |

| STEP DETAIL       |  |  |  |
|-------------------|--|--|--|
| JOB #: 500308     |  |  |  |
| DATE: 01-20-2014  |  |  |  |
| SCALE: 1' = 1/8"  |  |  |  |
| DRAWN BY: SA & LH |  |  |  |
|                   |  |  |  |
|                   |  |  |  |
|                   |  |  |  |
|                   |  |  |  |
|                   |  |  |  |



SEASONAL WORLD

WE BUILD BACKYARDS!

Technical drawing of a rectangular frame with a central opening and slanted side rails. The drawing includes dimensions for radii (R8 1/8, R6, R16 9/16), angles (67.5°), and various lengths (72, 96, 45 1/2, 67.5, 112.5, 16 9/16, 24, 9 7/8). The frame has a central horizontal opening and two vertical red lines indicating symmetry or specific features.

### LOVE SEAT PANEL DESCRIPTIONS

ANDRUSHKO - 4 Violet Lane

20' x 40' - 10" Concrete Wall - Mountain Lake

w/ 8'-4" x 5'-4" Vinyl Covered Steps

& 2' x 6' Vinyl Covered Love Seat

Pool Perimeter = 120'      Pool Area = 800 S. F.

Approximate Pool Gallons: 27,490 Gallons

## Concrete Yards

- Pool Walls & Steps: 22 yards (20.75 exact)

JOB #: 500308  
DATE: 01-20-2014  
SCALE: 1' = 1/8 "  
DRAWN BY: SA & LH

\\Server1\scans\Lana\logolana.jpg

|  |  |  |  |
|--|--|--|--|
|  |  |  |  |
|  |  |  |  |
|  |  |  |  |
|  |  |  |  |