


NODE POINTS

- A-B = 40'-0"
- A-C = 36'-5"
- A-D =47'-8"
- A-E = 46'-3"
- A-F = 26'-6"
- A-G = 55'-4"
- A-H = 61'-6"
- B-C = 47'-6"
- B-D = 46'-9"
- B-E = 31'-5"
- B-F = 28'-2"
- B-G = 65'-0"
- B-H = 48'-5"
- C-D = 14'-7"
- C-E = 26'-5"
- C-F = 19'-10"
- C-G = 19'-10"
- C-H = 32'-3"
- D-E = 17'-10"
- D-F = 24'-3"
- D-G = 19'-10"
- D-H = 17'-10"
- E-F = 19'-10"
- E-G = 37'-8"
- E-H = 17'-10"
- F-G = 38'-10"
- F-H = 35'-5"
- G-H = 33'-2"

RADII

- C = 9' RADIUS
- D = 9' RADIUS
- E = 9' RADIUS
- F = 10'-10" RADIUS
- G = 10'-10" RADIUS
- H = 8'-10" RADIUS

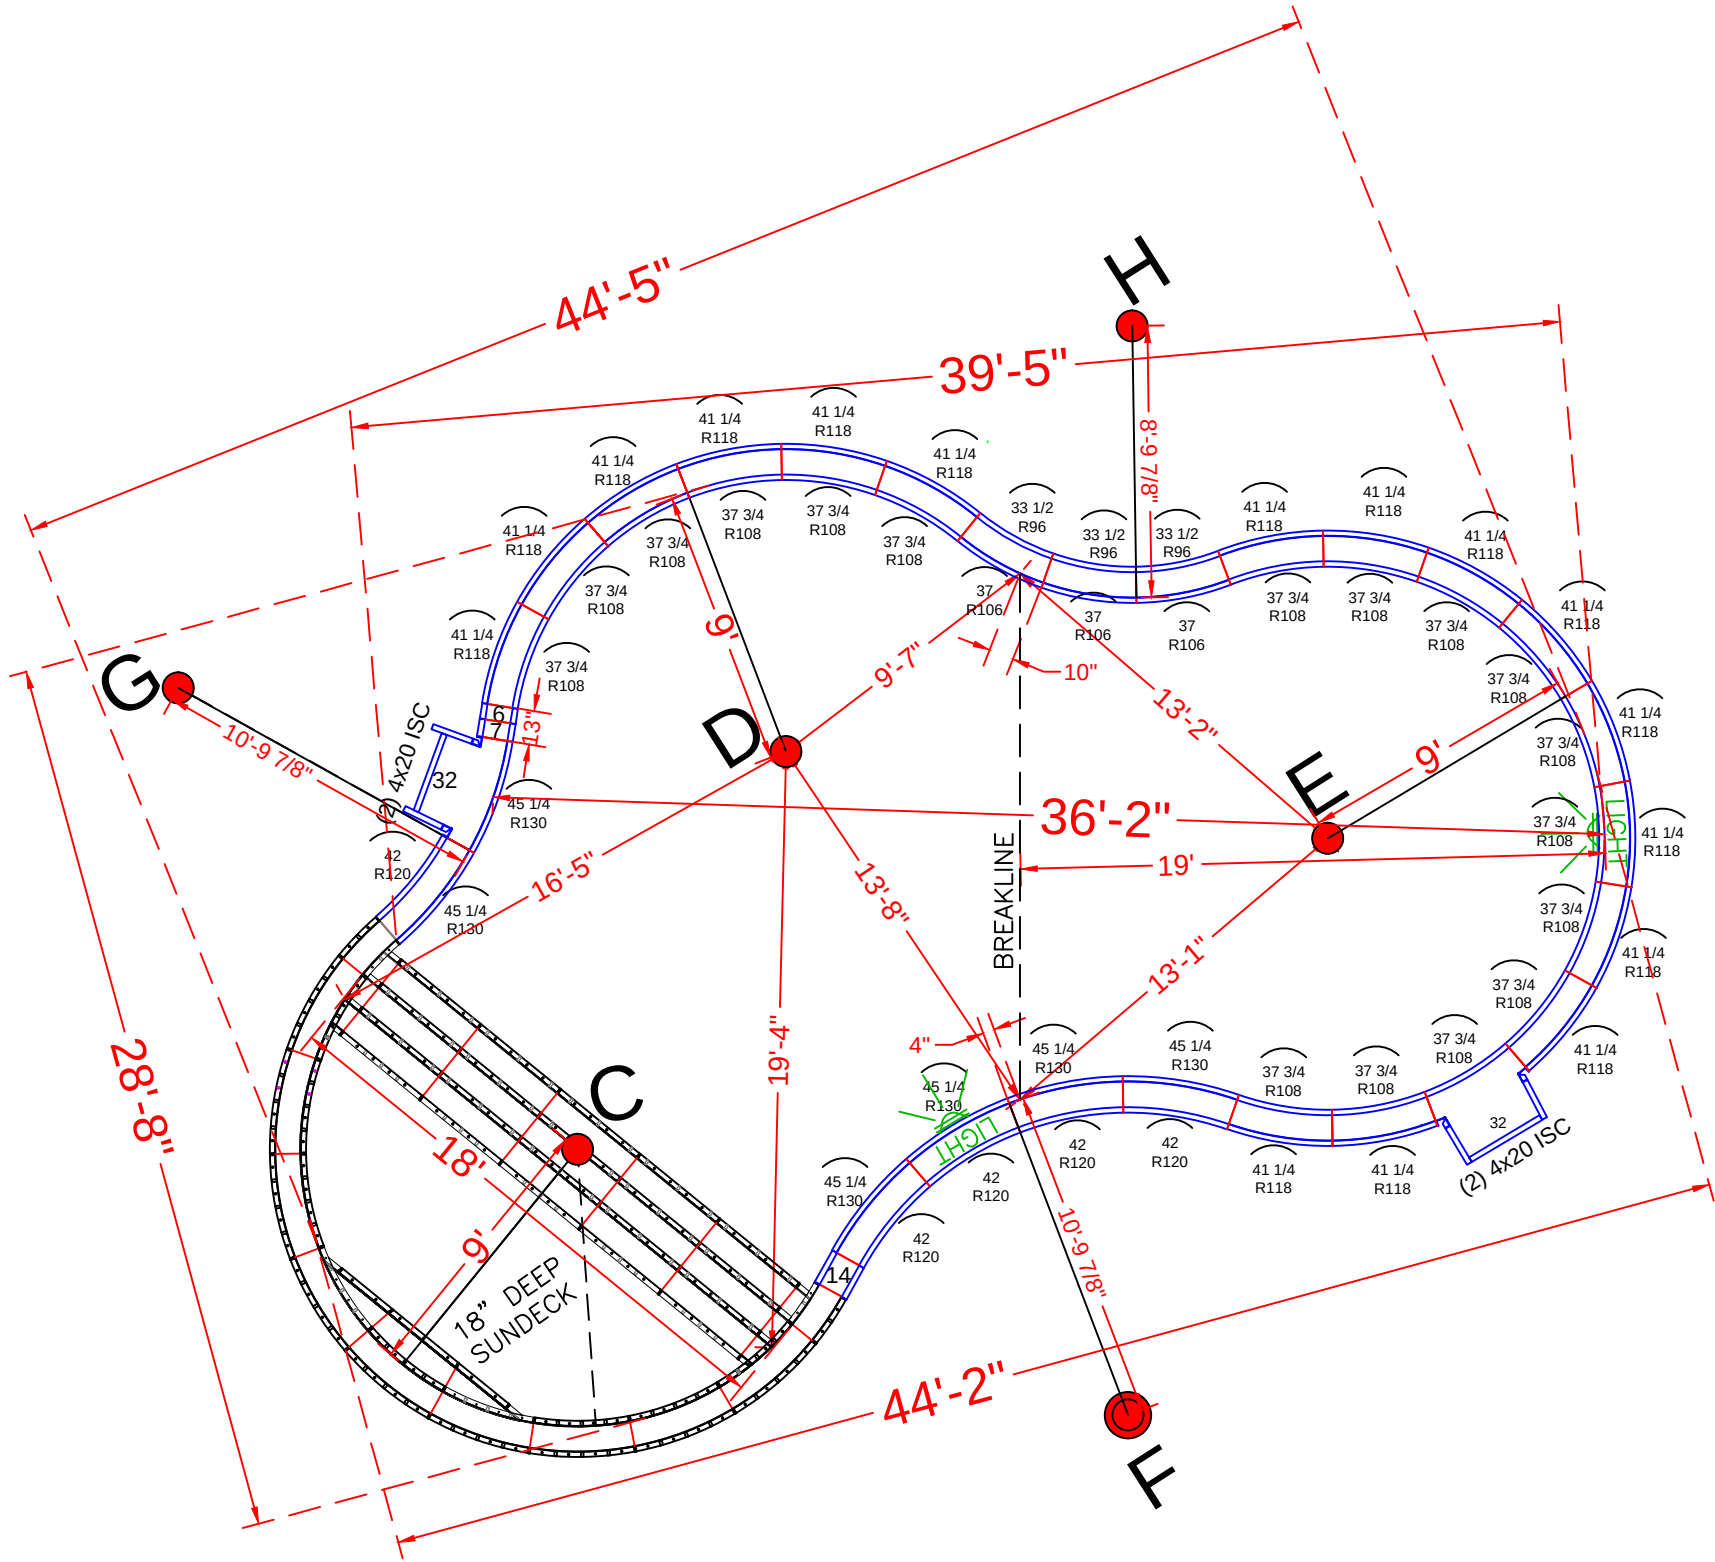

POOL PANEL DESCRIPTIONS

SEE DETAIL PAGE {  
SKIMMER SIDES {  
  
  
SKIMMERS {

| QTY.            | DESCRIPTION                                         |
|-----------------|-----------------------------------------------------|
| 1               | 9' Radius Sundeck / Step Assembly                   |
| 4               | 4" x 20" x 48" Adj Offset Hinged ISC (Pilaster)     |
| STRAIGHT PANELS |                                                     |
| 2               | 6" x 48" Straight                                   |
| 2               | 7" x 48" Straight                                   |
| 2               | 14" x 48" Straight                                  |
| 2               | 32" x 48" Straight                                  |
| RADIUS PANELS   |                                                     |
| 3               | 33 1/2" x 48" - 96" OS Radius Panel                 |
| 3               | 37" x 48" - 106" IS Radius Panel                    |
| 17              | 37 3/4" x 48" - 108" IS Radius Panel (Light Panels) |
| 16              | 41 1/4" x 48" - 118" OS Radius Panel                |
| 5               | 42" x 48" - 120" OS Radius Panel                    |
| 6               | 45 1/4" x 48" - 130" IS Radius Panel                |

APEN - 4 Nottingham Court  
18' x 36' - 10" Concrete Wall - Freeform  
w/ 18' Wide Vinyl Covered Sundeck / Steps  
Pool Perimeter = 119'  
Pool Area = 800 S. F. ( Pool = 680 ) ( Sundeck = 120 )  
Approximate Pool Gallons: 25,250 Gallons


Concrete Yards  
- Pool Walls & Steps: 18.5 yards (17.7 exact)

PANEL LAYOUT


JOB #: 555195  
DATE: 2-4-2017  
DRAWN BY: SA

REVISIONS



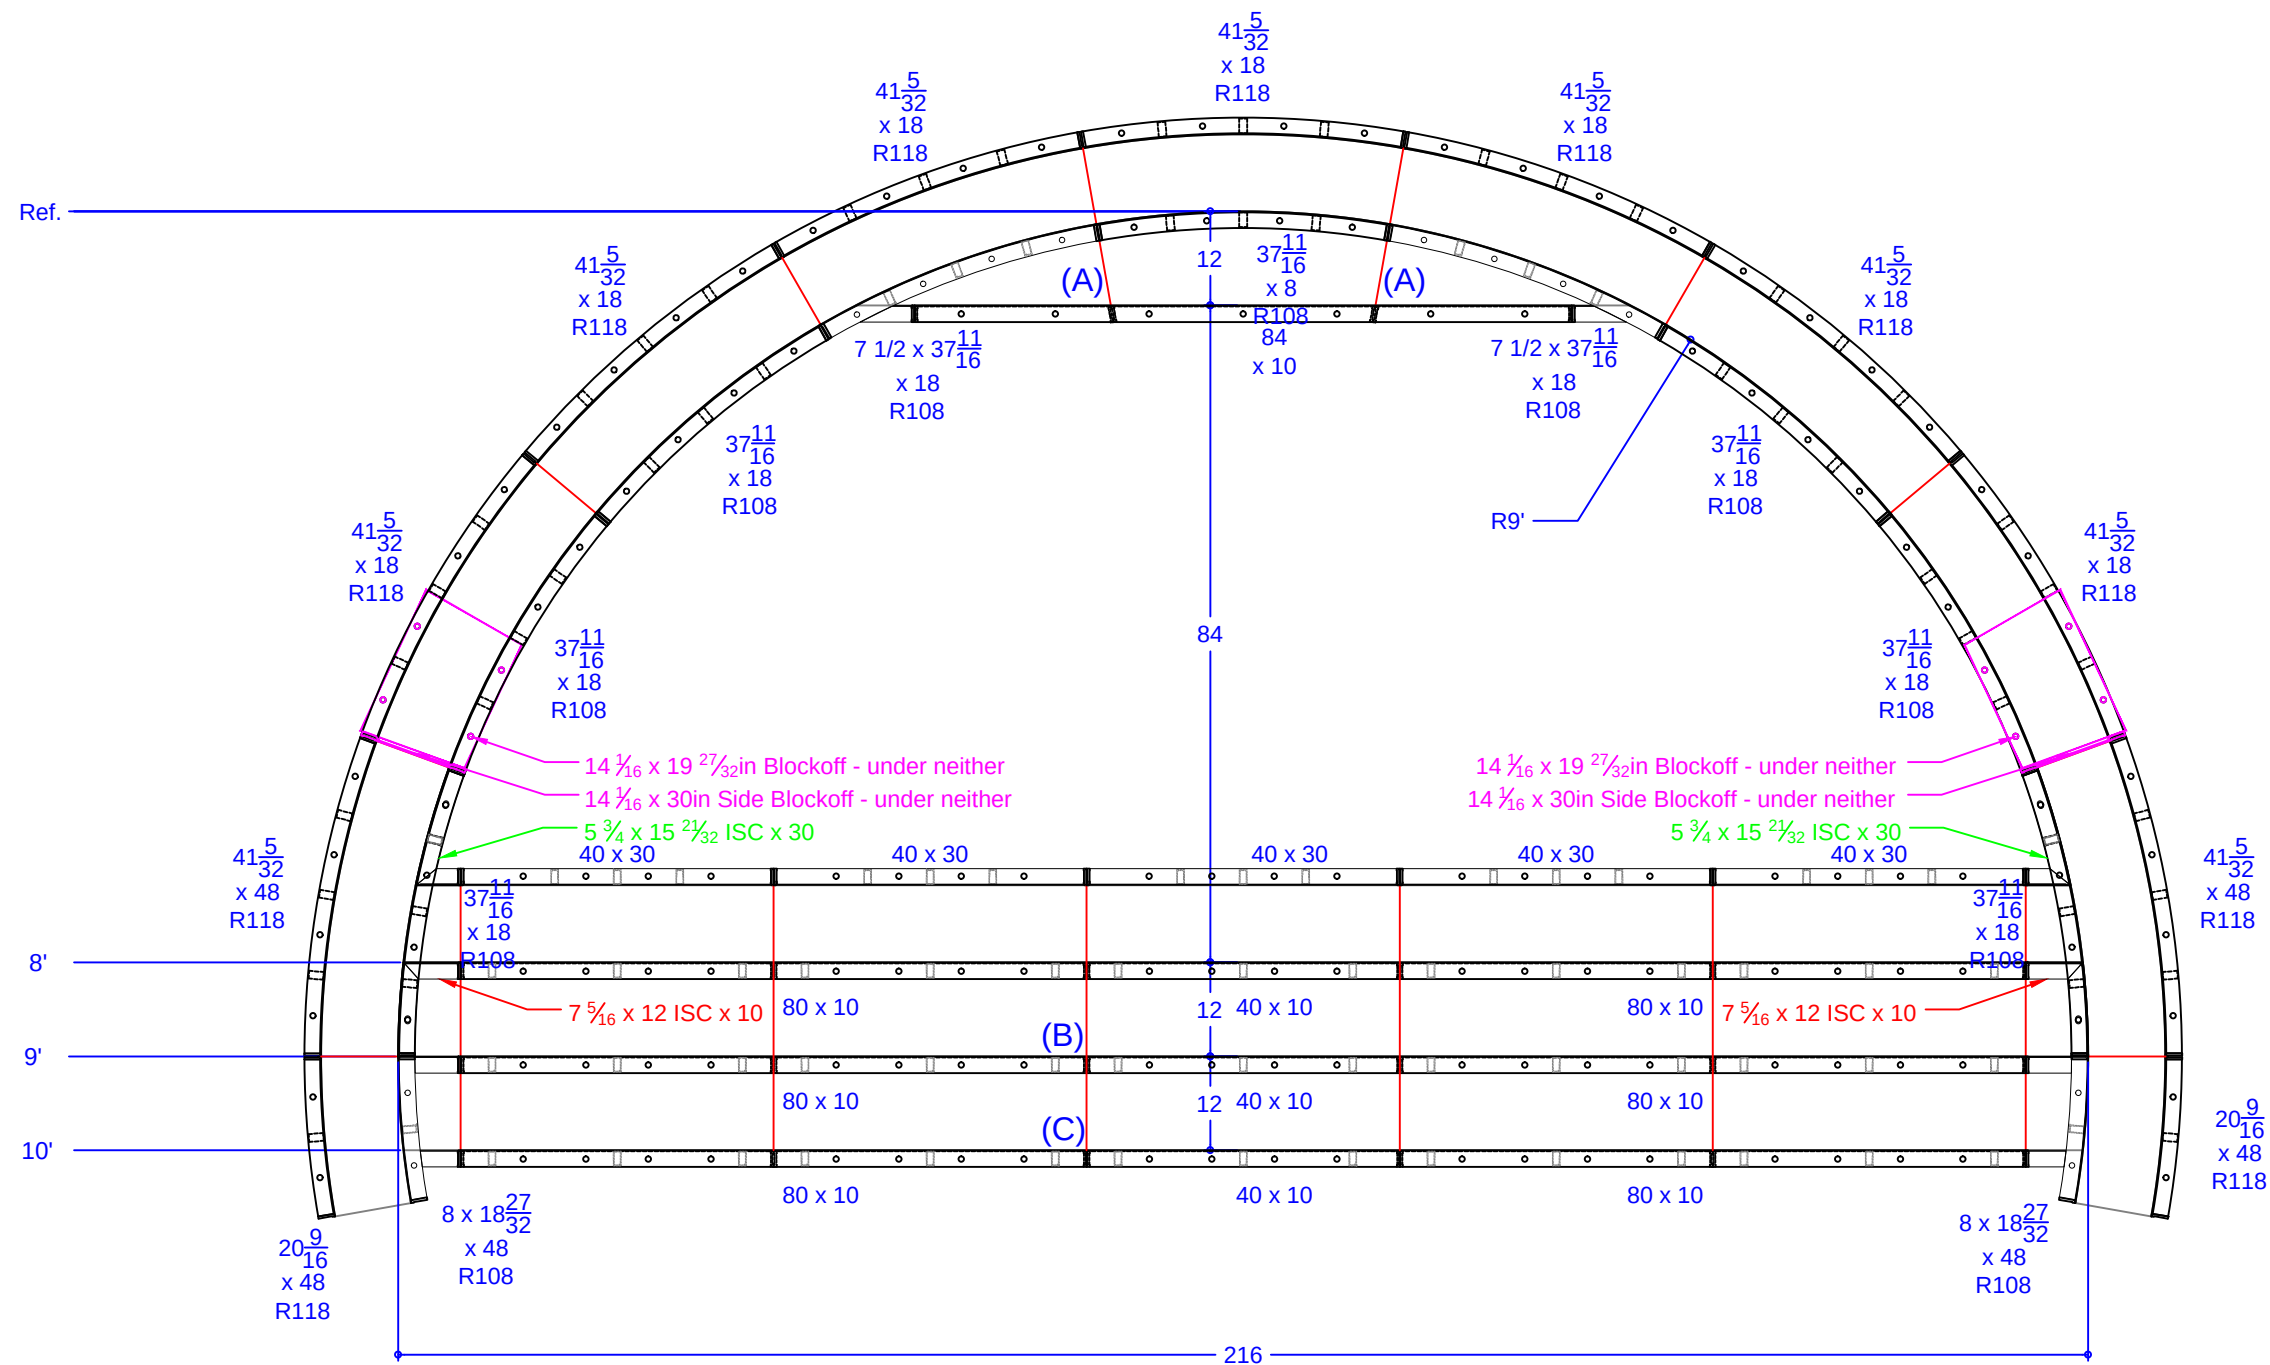

| QTY. | DESCRIPTION                                          |
|------|------------------------------------------------------|
| 1    | 37 11/16 x 8 108R IS Panel - Top Riser               |
| 2    | 7 15/32 x 37 11/16 ISC Riser Side x 18 108R IS Panel |
| 6    | 37 11/16 x 18 108R IS Panel                          |
| 2    | 8 x 18 27/32 ISC Riser Side x 48 108R IS Panel       |
| 7    | 41 5/32 x 18 118R OS Panel                           |
| 2    | 41 5/32 x 48 118R OS Panel                           |
| 2    | 20 9/16 x 48 118R OS Panel                           |
| 2    | 7 5/16 x 12 ISC x 10 108R IS Panel                   |
| 2    | 5 3/4 x 15 21/32 ISC x 30 108R IS Panel              |
| 1    | 84 x 10 Riser - 2nd Top                              |
| 6    | 80 x 10 Risers - Lower Wall                          |
| 3    | 40 x 10 Risers - Lower Wall                          |
| 5    | 40 x 30 Wall Panel SA                                |
| 2    | 14 1/16 x 19 27/32 Blockoff                          |
| 2    | 14 1/16 x 30 Blockoff                                |

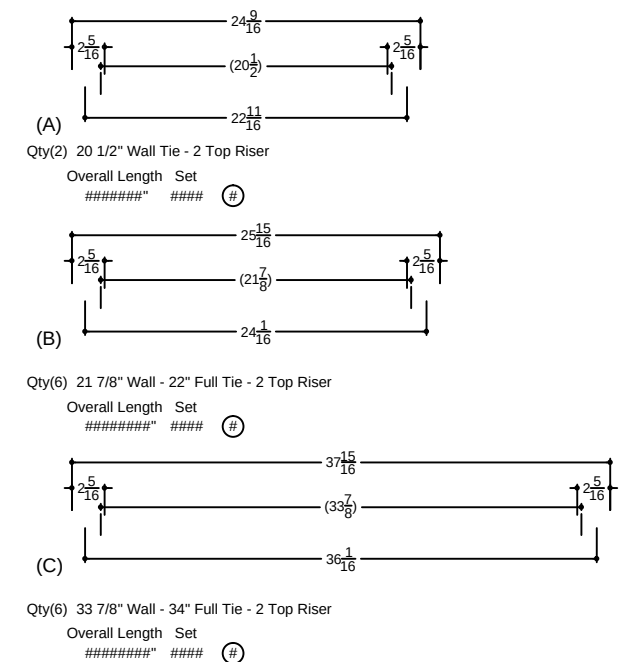

NOLAN - 15 Stonehenge Court  
 18' x 36' - 10" Concrete Wall - Freeform  
 w/ 18' Wide Vinyl Covered Sundek / Steps  
 Pool Perimeter = 119'  
 Pool Area = 800 S. F. ( Pool = 680 ) ( Sundek = 120 )  
 Approximate Pool Gallons: 25,250 Gallons  
 Concrete Yards  
 - Pool Walls & Steps: 18.5 yards (17.7 exact)

| SUN DECK DETAIL   |  |  |  |
|-------------------|--|--|--|
| JOB #: 555072     |  |  |  |
| DATE: 3-17-2016   |  |  |  |
| SCALE: 1' = 1/2 " |  |  |  |
| DRAWN BY: SA      |  |  |  |
|                   |  |  |  |
|                   |  |  |  |
|                   |  |  |  |
|                   |  |  |  |



**SEASONAL WORLD**  
WE BUILD BACKYARDS!