


A-B = 30'-0"	F-G = 24'-7"
A-C = 23'-8"	F-H = 8'-10"
A-D = 24'-4"	F-I = 8'-11"
A-E = 36'-3"	F-J = 7'-2"
A-F = 31'-9"	F-K = 14'-5"
A-G = 7'-6"	F-L = 16'-4"
A-H = 28'-5"	F-M = 23'-9"
A-I = 39'-7"	
A-J = 38'-4"	G-H = 22'-3"
A-K = 43'-1"	G-I = 32'-7"
A-L = 45'-0"	G-J = 31'-4"
A-M = 41'-4"	G-K = 35'-7"
	G-L = 37'-6"
	G-M = 34'-5"
B-C = 12'-2"	
B-D = 26'-9"	
B-E = 30'-4"	
B-F = 35'-1"	H-I = 12'-1"
B-G = 26'-5"	H-J = 11'-8"
B-H = 39'-5"	H-K = 23'-1"
B-I = 43'-8"	H-L = 24'-11"
B-J = 41'-7"	H-M = 32'-0"
B-K = 35'-10"	
B-L = 36'-11"	I-J = 2'
B-M = 23'-8"	I-K = 15'-6"
	I-L = 16'-10"
	I-M = 29'-0"
C-D = 14'-8"	
C-E = 20'-1"	
C-F = 23'-3"	J-K = 14'-0"
C-G = 17'-10"	J-L = 15'-6"
C-H = 27'-4"	J-M = 27'-2"
C-I = 31'-11"	
C-J = 30'-0"	K-L = 2'
C-K = 26'-7"	K-M = 15'-6"
C-L = 28'-0"	
C-M = 18'-10"	L-M = 15'-8"
D-E = 12'-2"	RADI
D-F = 9'-3"	C = 9' RADIUS
D-G = 16'-10"	D = 8' RADIUS
D-H = 12'-11"	E = 4' RADIUS
D-I = 18'-1"	F = 4' RADIUS
D-J = 16'-5"	G = 8'-10" RADIUS
D-K = 18'-10"	H = 4'-10" RADIUS
D-L = 20'-10"	I = 4'-10" RADIUS
D-M = 21'-5"	J = 2'-10" RADIUS
	K = 2'-10" RADIUS
E-F = 10'-4"	L = 4'-10" RADIUS
E-G = 28'-9"	M = 9'-10" RADIUS
E-H = 19'-0"	
E-I = 15'-4"	
E-J = 13'-5"	
E-K = 7'-0"	
E-L = 8'-10"	
E-M = 13'-10"	

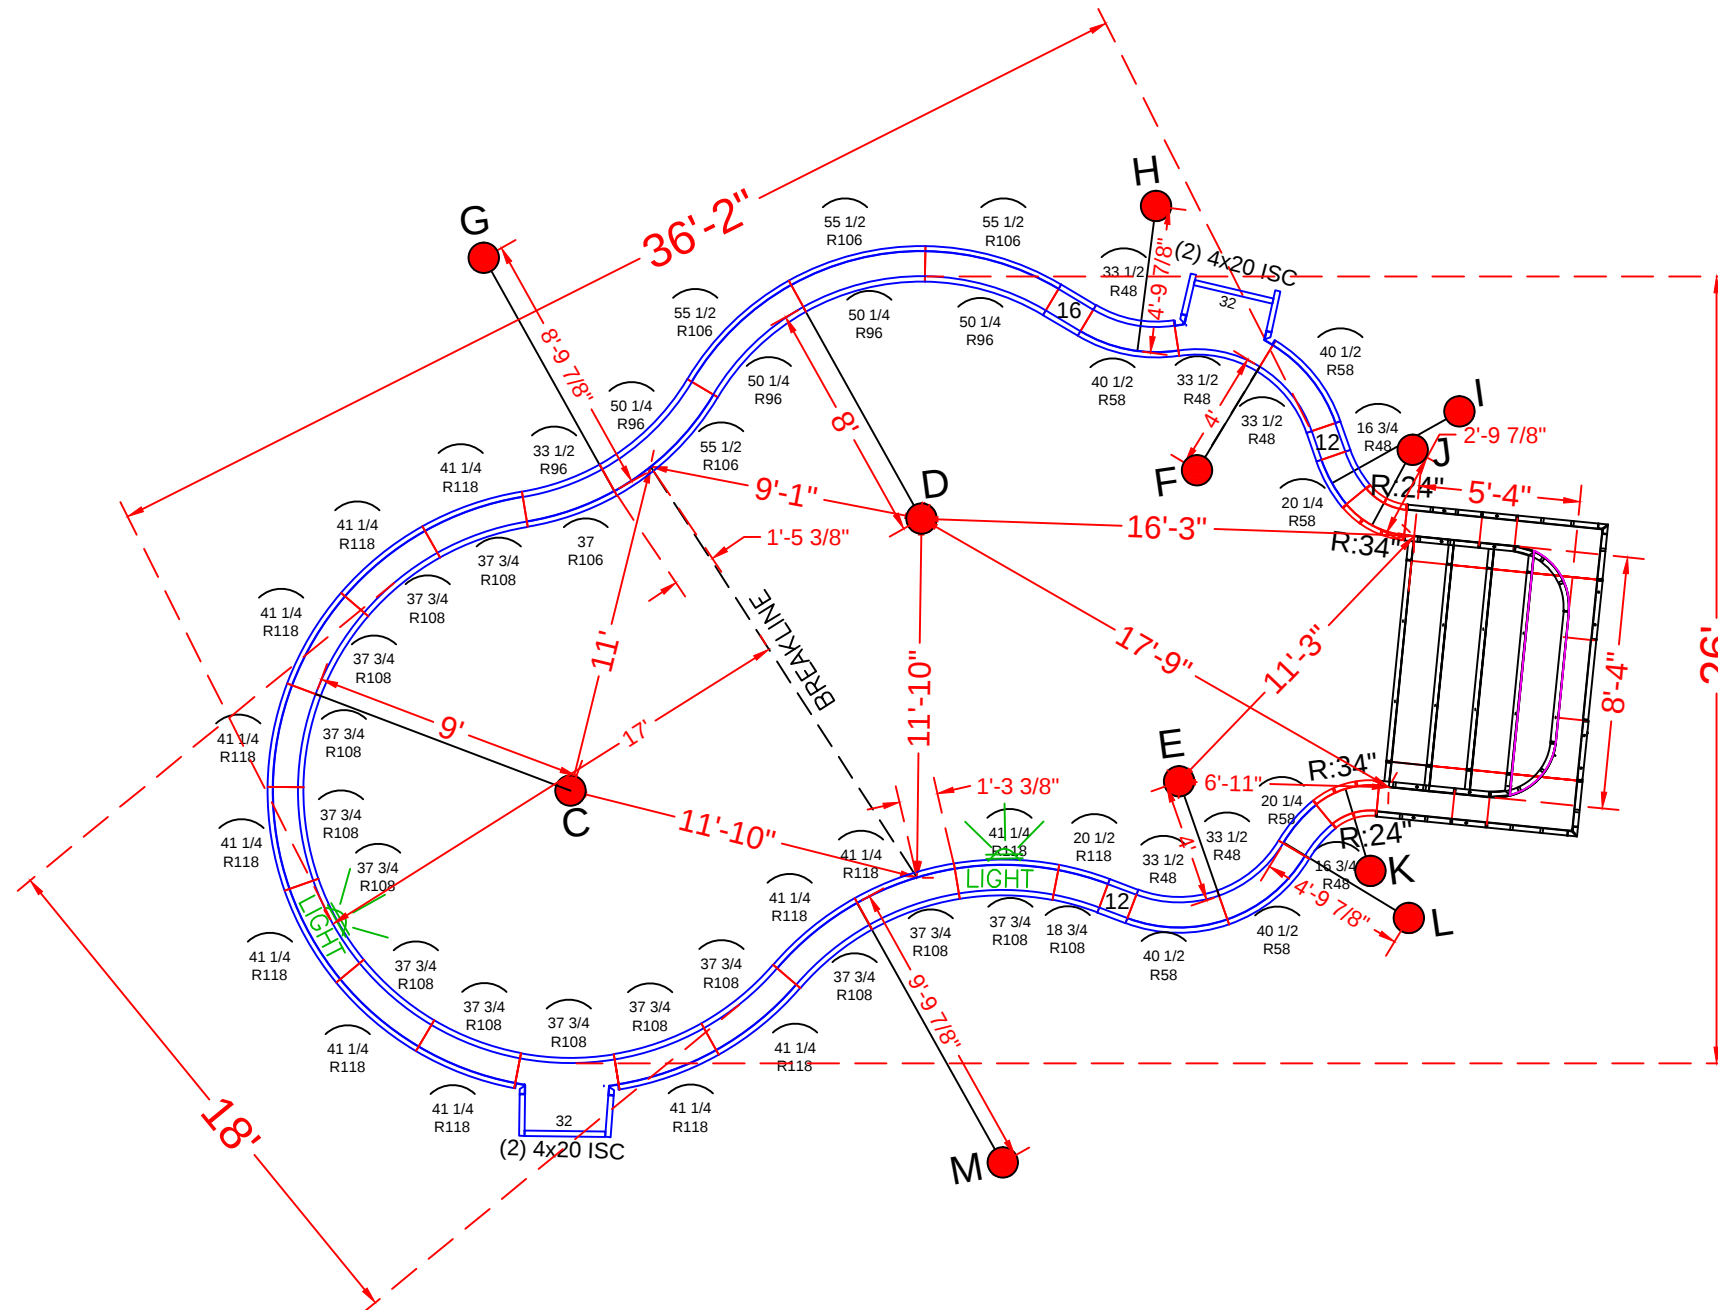

See Detail Page {	1	8'-4" x 5'-4" x 48" Step Assembly w/ 2' Radius	
	Skimmers Sides {	4	4" x 20" x 48" Adj Offset Hinged ISC (Pilaster)
		Straight Panels	
4		12" x 48" Straight	
Skimmer {	2	16" x 48" Straight	
	2	32" x 48" Straight	
		Radius Panels	
Step Attachment {	2	18 1/4 x 48" - 24" Radius - 45°	
	2	26 x 48" - 34" Radius - 45	
	2	16 3/4" x 48" - 48" Radius Panel	
	2	20 1/4" x 48" - 58" Radius Panel	
	5	33 1/2" x 48" - 48" Radius Panel	
	4	40 1/2" x 48" - 58 "Radius Panel	
	1	33 1/2" x 48" - 96" Radius Panel	
	1	37" x 48" - 106" Radius Panel	
	4	50 1/4"x 48" - 96" Radius Panel	
	4	55 1/2"x 48" - 106" Radius Panel	
	1	18 3/4"x 48" - 108" Radius Panel	
	1	20 1/2"x 48" - 118" Radius Panel	
	14	37 3/4"x 48" - 108" Radius Panel	
	13	41 1/4"x 48" - 118" Radius Panel	



18' x 35' - 10" Concrete Wall - Lagoon
w/ 8'-4" x 5'-4" Vinyl Covered Step
Pool Perimeter = 111'
Pool Area = 663 S. F.
Approximate Gallons of Pool: 19,500 Gallons

- Pool Walls & Steps: 20 yards (18.74 exact)


JOB #: 555131
DATE: 6-6-2016
DRAWN BY: SA

	REVISIONS		




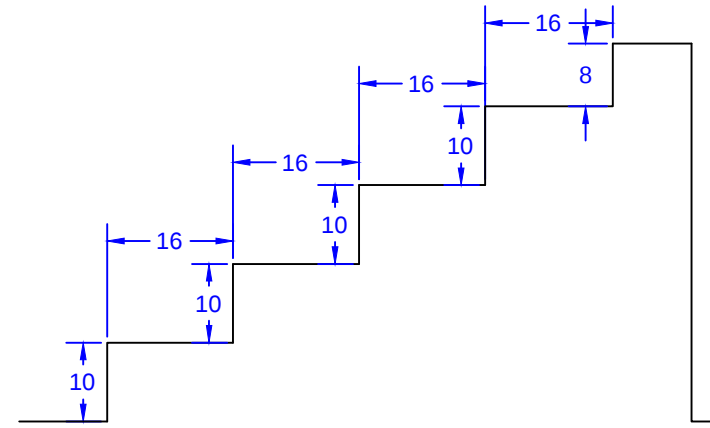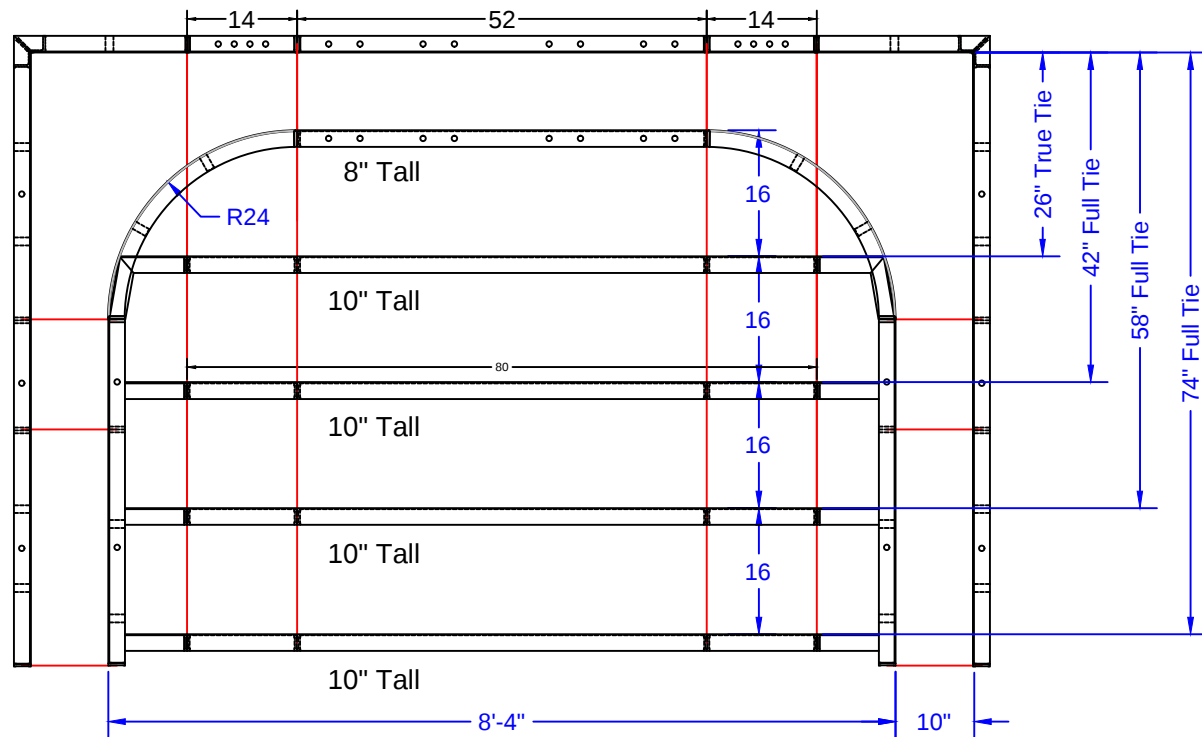

STEP TIES:

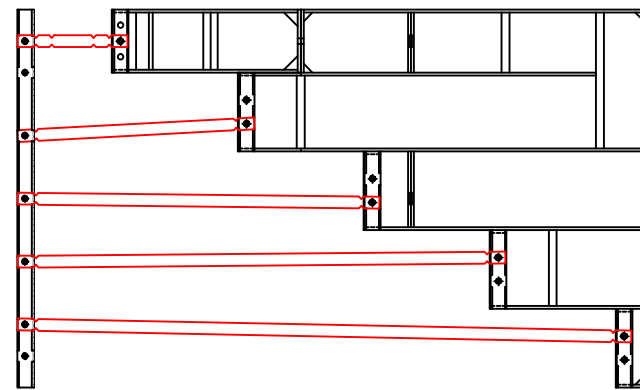

8'-4" Outside End Step - 24"R Corners

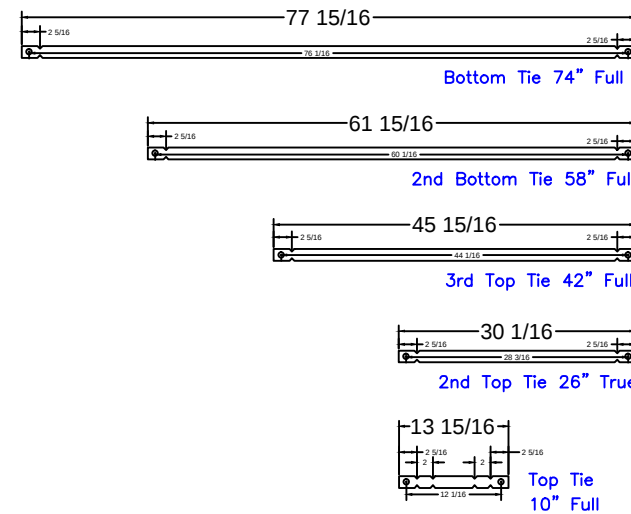

8'-4" Step
Qty(4)
Qty(2)
Qty(2)
Qty(2)
Qty(12)

STEP PANEL DESCRIPTIONS

PAGE	QTY.	DESCRIPTION
OES 8.1	2	20 x 78 Outside Corner x 48
OES 8.2	2	10 x 52 ISC Riser Side x 48
OES 8.3	2	38 x 8 - 24" Radius ISC Top Step Riser
OES 8.4	1	52 x 8 Top Step Riser
OES 8.5	4	80 x 10 Step Riser
OES 8.6	1	52 x 48 SA Panel
OES 8.7	2	14 x 48 SA Panel

ARFINENGO - 44 Cornelius Way

18' x 35' - 10" Concrete Wall - Lagoon
w/ 8'-4" x 5'-4" Vinyl Covered Step
Pool Perimeter = 111'
Pool Area = 663 S. F.
Approximate Gallons of Pool: 19,500 Gallons

Concrete Yards

- Pool Walls & Steps: 20 yards (18.74 exact)

STEP DETAIL

JOB #: 555131
DATE: 6-6-2016
SCALE: 1' = 1/2 "
DRAWN BY: SA



SEASONAL WORLD
WE BUILD BACKYARDS!