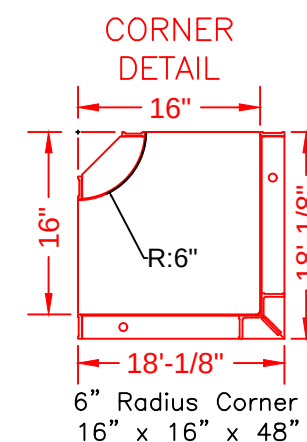




NOTE: See Construction Drawing for Pool Location

<u>POOL PANEL DESCRIPTIONS</u>	
QTY.	DESCRIPTION
SEE DETAIL PAGE {	1 16' Wide Roman Step Assembly w/ 6" Radius Corners
	<u>CORNERS</u>
	2 16" x 16" x 48 w/Outside Corner-SA (6" Radius)
SKIMMER SIDES {	4 20" x 4" x 48" Adj Offset Hinged ISC (Pilaster) *Skimmer
	<u>STRAIGHT PANELS</u>
	4 4" x 48" Panel *Add 2 more for step page (6 total)
	4 10" x 48" Panel
	2 16" x 48" Panel
	4 24" x 48" Panel
SKIMMERS {	2 28" x 48" Panel
	34 36 x 48" Panel
	<u>ROMAN END RADIUS PANELS</u>
	2 49" x 48" 94" Radius Outside Panel
	2 44" x 48" 84" Radius Inside Panel
	2 51" x 48" 84" Radius Panel
	2 50 1/2" x 4" x 48" - 94" Radius / Outside

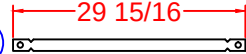
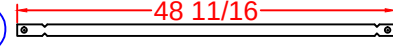
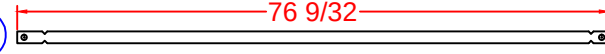
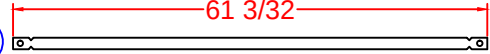
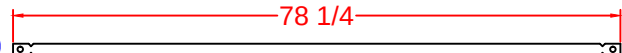
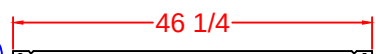
ARIAS - 4 Hunt Lane

16' x 40' - 10" Concrete Wall -Spartan Roman End
w/ 16' Wide Vinyl Covered Roman End Step
Pool Perimeter = 117' Pool Area = 585 S. F.
Approximate Gallons of Pool: 20,000 Gallons

Concrete Yards

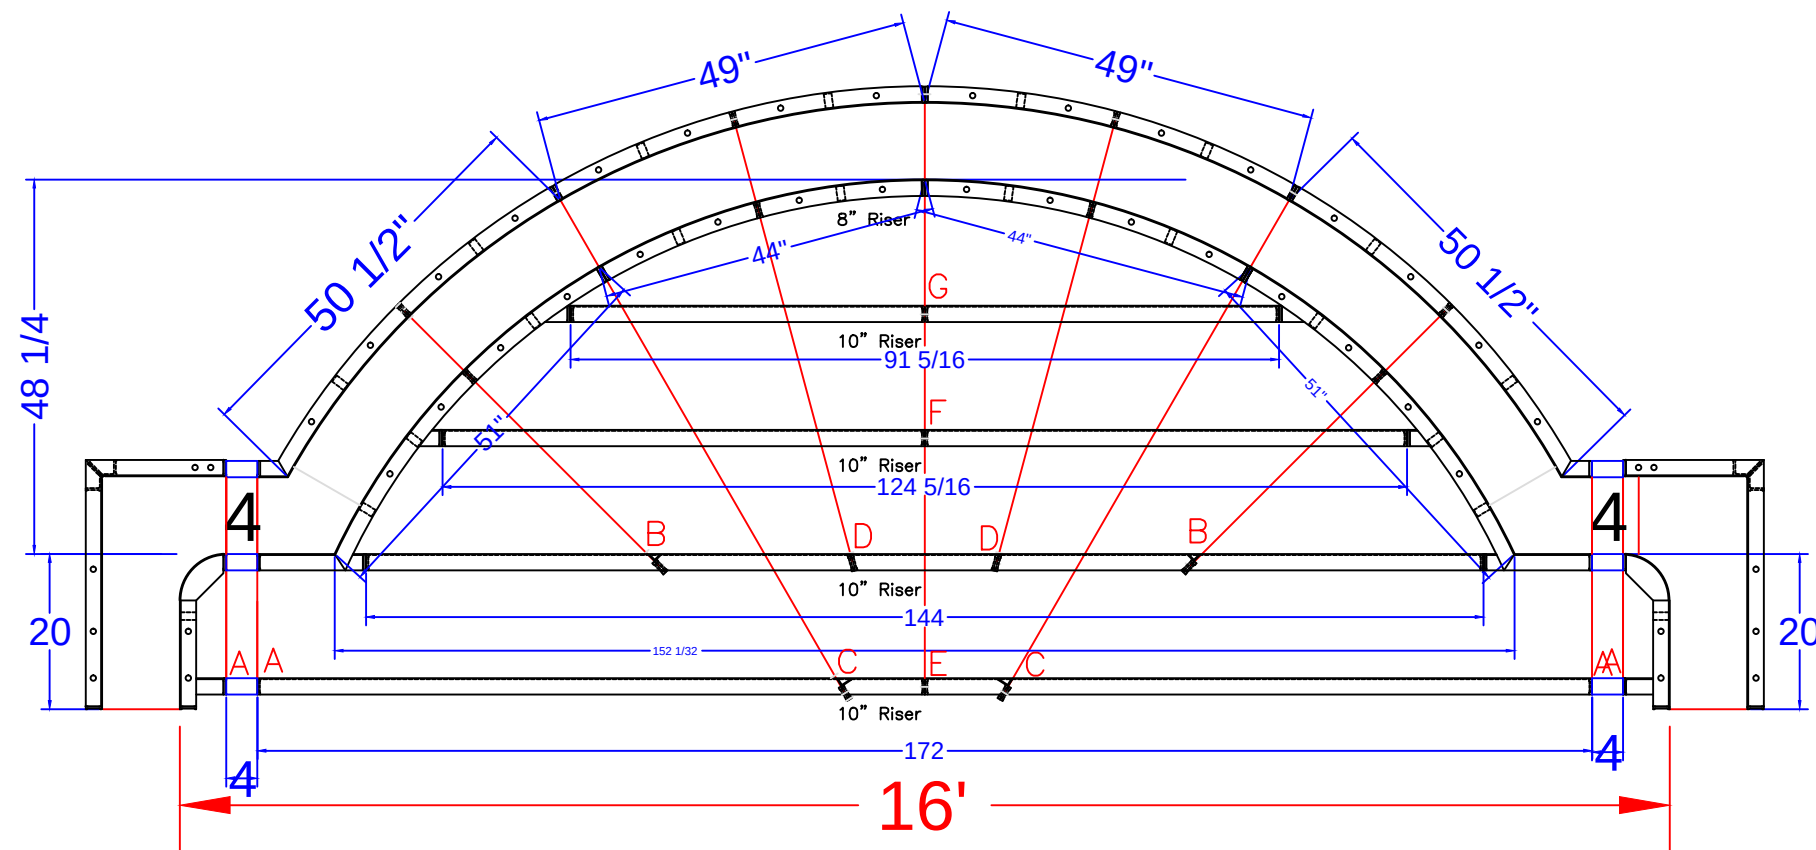
- Pool Walls & Steps: 19 yards (17.7 exact)

PANEL LAYOUT				 SEASONAL WORLD WE BUILD BACKYARDS!
JOB #: 555251 DATE: 6-15-2017 DRAWN BY: SA				
	REVISIONS			

- (A)  Qty (4) Bottom Sides 26" Full Tie
- (B)  Qty (2) 2nd Bottom Sides 43 5/16" Tie
- (C)  Qty (2) Bottom Middle 71 1/16" Tie
- (D)  Qty (2) 2nd Bottom Middle 56 7/8" Tie
- (E)  Qty (2) Bottom Center 74 1/8" Tie
- (F)  Qty (1) 2nd Top Center 42 1/8" Tie
- (G)  Qty (1) Top Center 26 1/8" Tie

STEP PANEL DESCRIPTIONS

7' RADIUS ROMAN END STEP WITH 8" AND 10" RISERS	
QTY.	DESCRIPTION
2	6 x 20 x 48 ISC Riser Side
2	16 x 30 x 48 OSC Form
2	51 x 4 x 38 84R ISC Zee Riser Side
2	50 1/2 x 4 x 48 94 RADIUS OS Panel
2	44 x 8 84 RADIUS IS Panel Top Riser
2	49 x 48 94 RADIUS OS Panel
3	Risers - Top Center (1)91 5/16, (2)62 5/32
3	Risers - Bottom Center (1)144, (2)86
2	Risers - Bottom Outer Edge
2	4 x 48 Straight Panel
2	4 x 38 Straight Panel
2	4 x 10 Straight Panel



ARIAS - 4 Hunt Lane

16' x 40' - 10" Concrete Wall -Spartan Roman End
w/ 16' Wide Vinyl Covered Roman End Step
Pool Perimeter = 117' Pool Area = 585 S. F.
Approximate Gallons of Pool: 20,000 Gallons

Concrete Yards

- Pool Walls & Steps: 19 yards (17.7 exact)

STEP DETAIL

JOB #: 555251
DATE: 6-15-2017
SCALE: 1' = 1/2"
DRAWN BY: SA



SEASONAL WORLD
WE BUILD BACKYARDS!