

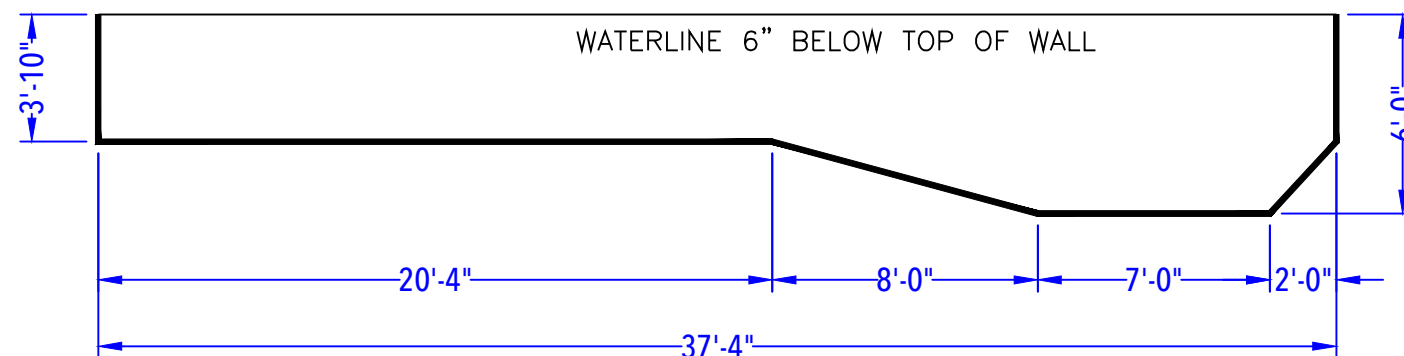
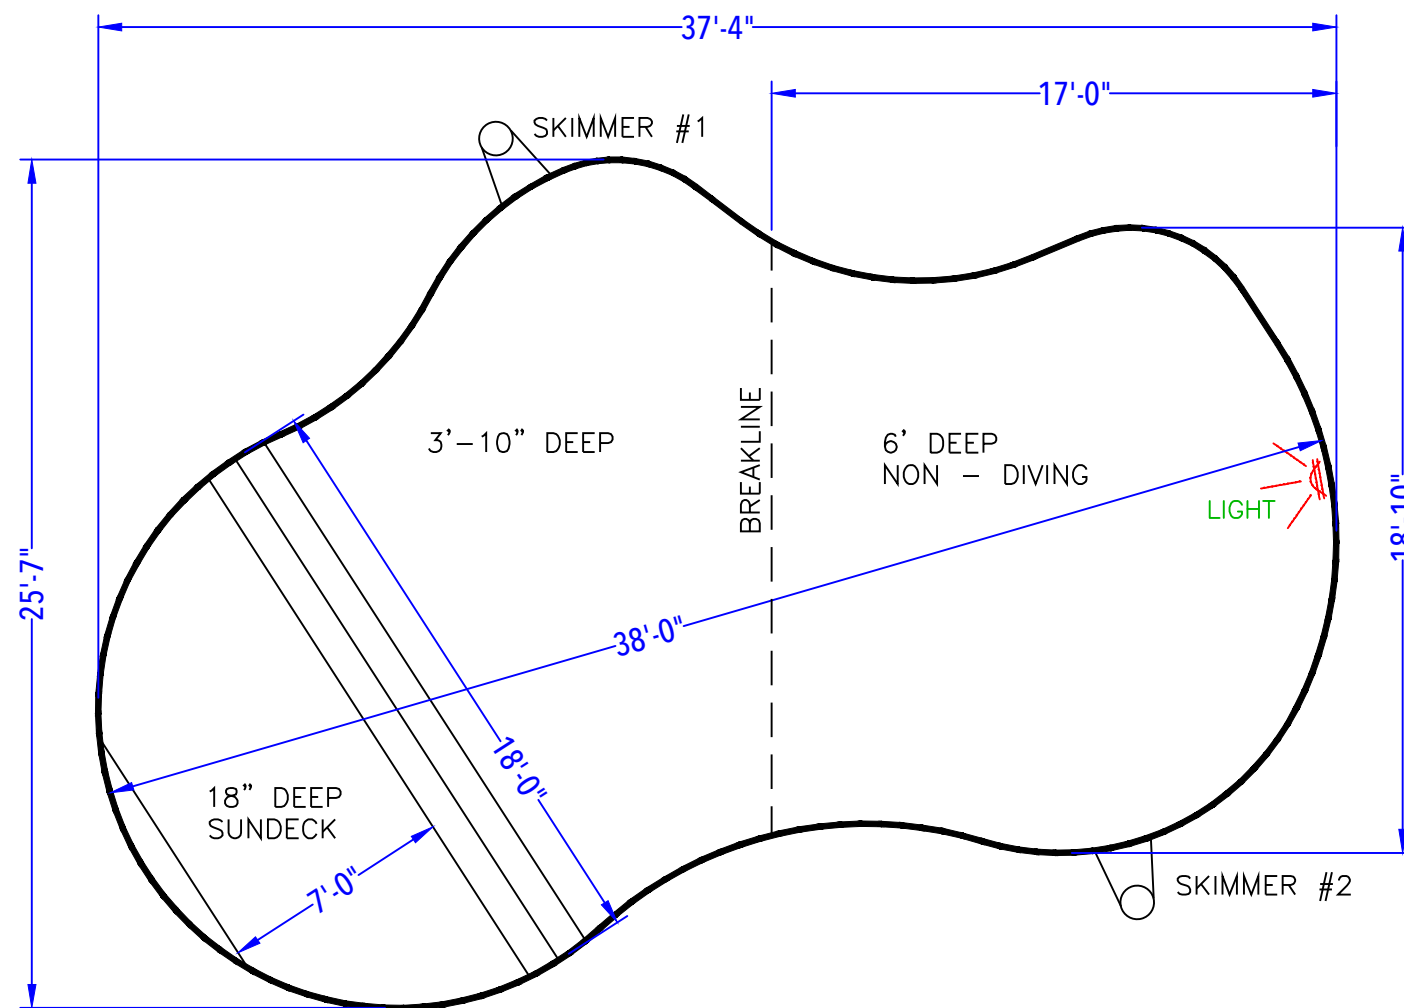


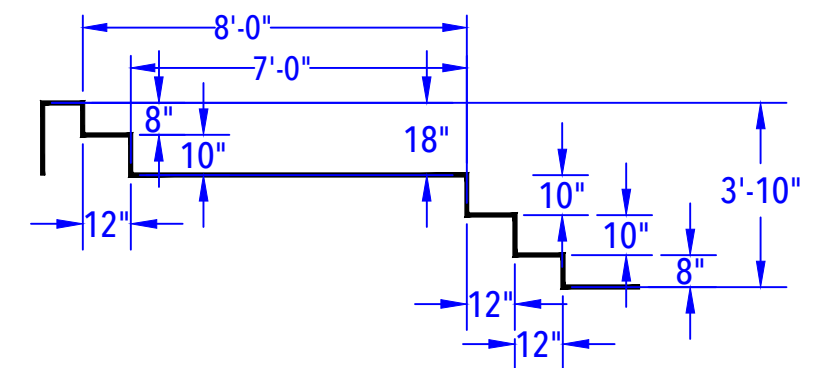

DEPTH DETAIL

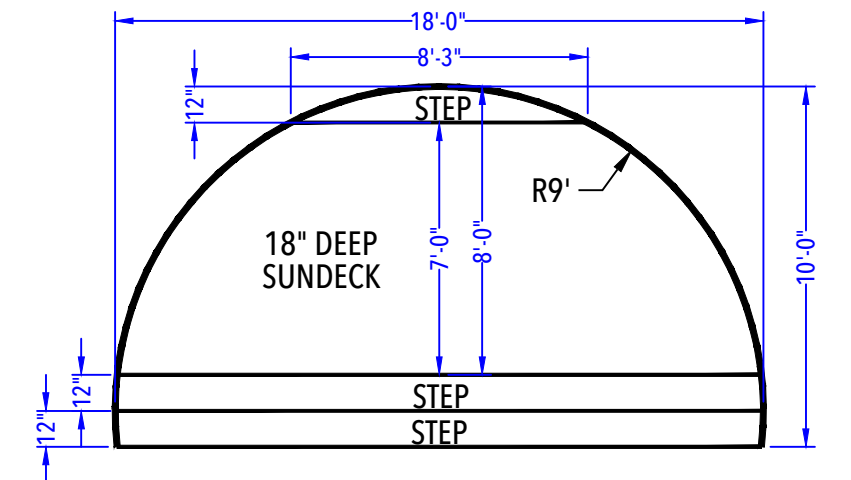

SUN DECK & ENTRY STEP DETAIL
(After Concrete & Liner)
N.T.S.

ATKINSON/TIMMONY - 507 Oxford Road

16' x 32' - 10" Concrete Wall - Freeform
w/ 18' Wide Vinyl Covered Interior Sundeck / Step
Pool Perimeter = 103' Pool Area = 651 S.F.
Approximate Pool Gallons: 20,615 Gallons

CUSTOMER APPROVAL:

X _____ DATE: _____.

POOL LAYOUT PLAN

JOB #: 500256
DATE: 06-18-2013
SCALE: 1' = 1/6"
DRAWN BY: LKH

NO.	REVISION	DATE	
1.	REV. BREAKLINE.	8-19-13	LKH