


NODE POINT MEASUREMENTS

C-D = 9'-5 1/4"	G-H = 5'
C-E = 18'-4 1/4"	G-I = 11'-9 7/8"
C-F = 24'-1 3/8"	G-J = 18'-3 3/4"
C-G = 28'-4"	G-K = 31'-6 7/8"
C-H = 32'-9 1/8"	G-L = 21'-8 3/8"
C-I = 37'-0 3/4"	G-M = 11'-4 3/4"
C-J = 31'-0 1/4"	
C-K = 24'-7 1/4"	H-I = 7'-3 7/8"
C-L = 18'-9 7/8"	H-J = 17'-2 3/4"
C-M = 31'-8 7/8"	H-K = 32'-11 5/8"
	H-L = 26'-7 7/8"
	H-M = 14'-1 3/4"
D-E = 19'-10 1/4"	I-J = 13'-11 3/4"
D-F = 20'-8 1/2"	I-K = 32'-1 7/8"
D-G = 30'-2 1/8"	I-L = 33'-5 1/4"
D-H = 33'-8 5/8"	I-M = 21'-3 7/8"
D-I = 36'-3 3/8"	
D-J = 26'-11 7/8"	J-K = 18'-9 1/2"
D-K = 15'-11 7/8"	J-L = 35'-0 1/8"
D-L = 26'-10 3/4"	J-M = 29'-8 3/8"
D-M = 36'-5 5/8"	
E-F = 11'-4 3/8"	K-L = 38'-2 5/8"
E-G = 10'-4 3/4"	K-M = 41'-4 7/8"
E-H = 14'-5 1/2"	
E-I = 18'-11 1/2"	L-M = 17'-9 3/4"
E-J = 17'-2 1/2"	
E-K = 23'-10"	
E-L = 17'-9 7/8"	
E-M = 17'-9 7/8"	
F-G = 15'-11 3/8"	C = 9' RADIUS
F-H = 16'-10 1/4"	D = 4' RADIUS
F-I = 16'-7 3/8"	E = 8' RADIUS
F-J = 6'-11 1/8"	F = 4' RADIUS
F-K = 16'-1 1/2"	G = 9' RADIUS
F-L = 29'-0 3/4"	H = 4' RADIUS
F-M = 26'-8 5/8"	I = 2'-9 7/8" RADIUS
	J = 2'-9 7/8" RADIUS
	K = 11'-9 7/8" RADIUS
	L = 9'-9 7/8" RADIUS
	M = 9'-9 7/8" RADIUS

RADI MEASUREMENTS

C = 9' RADIUS
D = 4' RADIUS
E = 8' RADIUS
F = 4' RADIUS
G = 9' RADIUS
H = 4' RADIUS
I = 2'-9 7/8" RADIUS
J = 2'-9 7/8" RADIUS
K = 11'-9 7/8" RADIUS
L = 9'-9 7/8" RADIUS
M = 9'-9 7/8" RADIUS

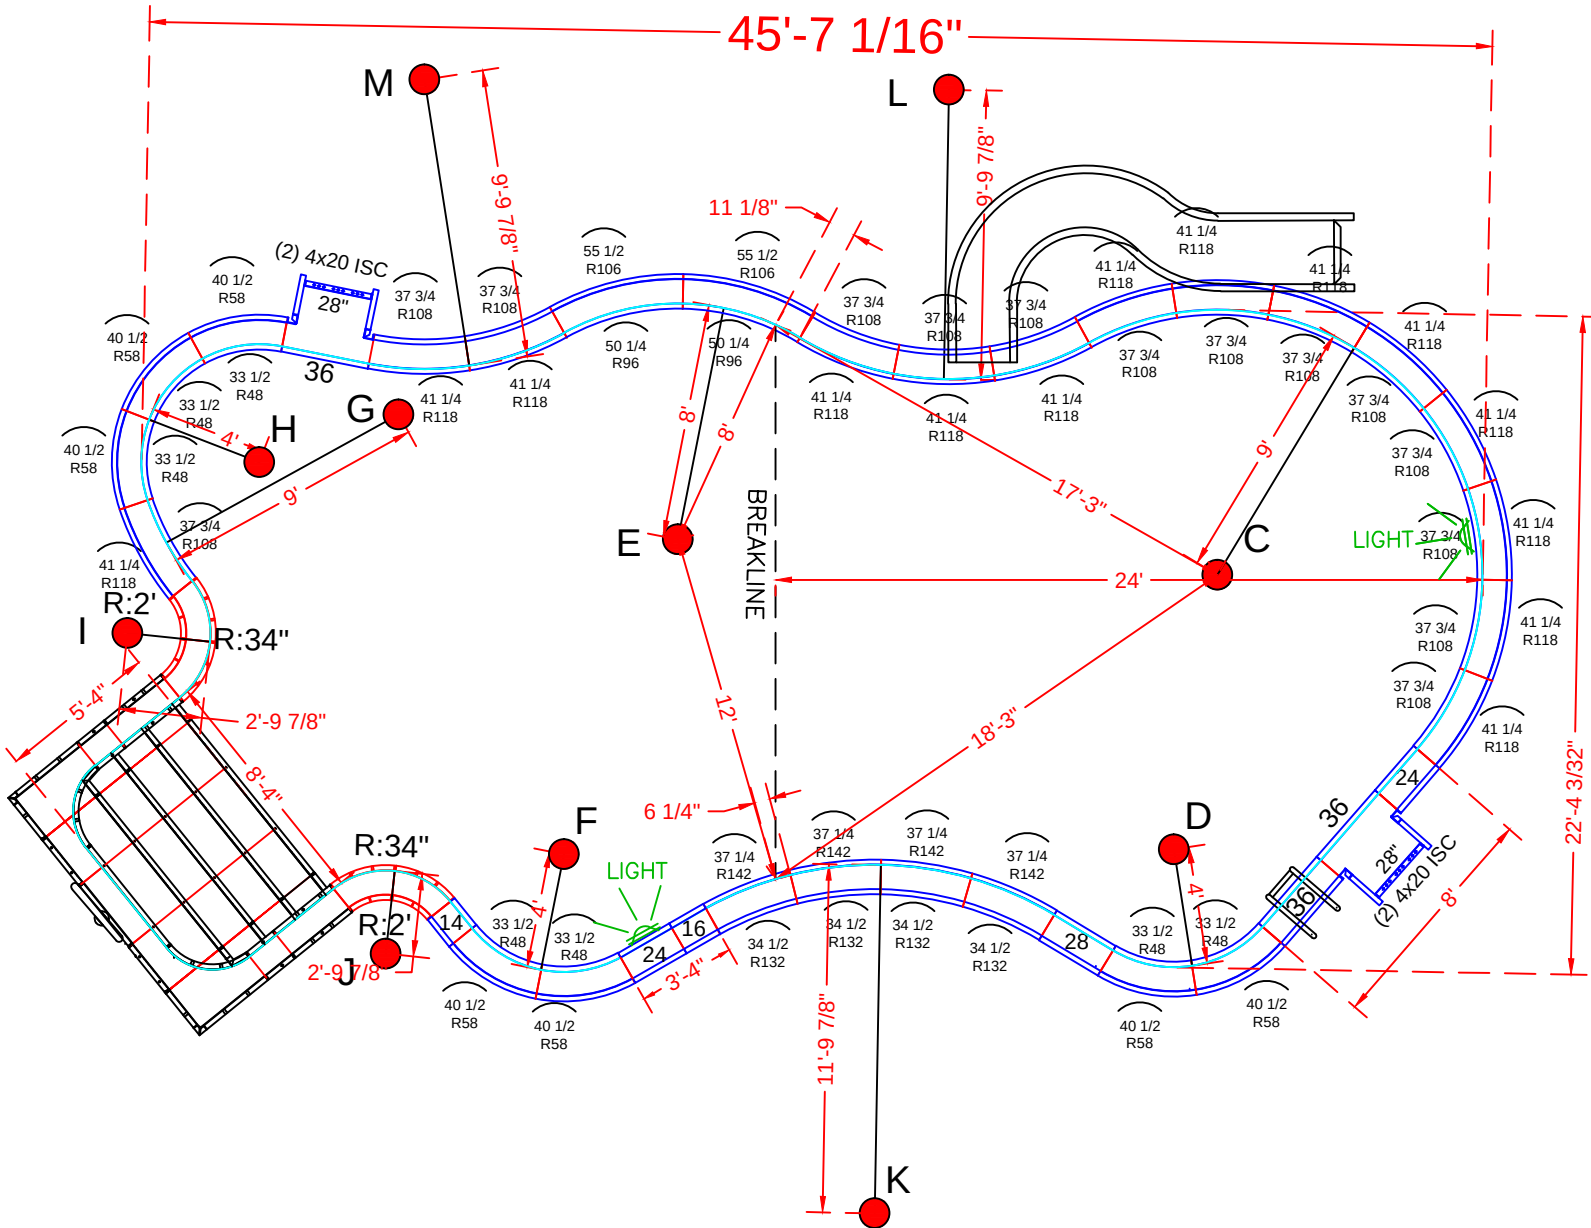

POOL PANEL DESCRIPTIONS

QTY.	DESCRIPTION
1	8'-4" x 5'-4" x 48" Step Assembly w/2' Radius
4	4 x 20 x 48" Adj Offset Hinged ISC (Pilaster)
Straight Panels	
2	14" x 48" IS Panel
2	16" x 48" IS Panel
4	24" x 48" IS Panel
4	28" x 48" Panel-SA
4	36" x 48" IS Panel
Radius Panels	
4	18 1/4 x 48" 24" Radius 45°Inside Corners-SA
4	26 x 48" 34" Radius 45°Outside Corners-SA
7	33 1/2" x 48" 48" Radius IS Panel
7	40 1/2" x 48" 58" Radius OS Panel
2	50 1/4" x 48" 96" IS Radius Panel
2	55 1/2" x 48" 106" OS Radius Panel
14	37 3/4" x 48" 108" Radius IS Panel
14	41 1/4" x 48" 118" Radius Panel
4	34 1/2" x 48" 132" Radius OS Panel
4	37 1/4" x 48" 142" Radius IS Panel

See Detail Page }

Skimmer Sides }



AZAR - 40 Julie Court
22' x 44' - 10" Concrete Wall - Natural Spring
w/ 8'-4" x 5'-4" Vinyl Covered Steps
Pool Perimeter = 131' Pool Area = 845 S. F.
Approximate Pool Gallons: 36,720 Gallons
Concrete Yards
- Pool Walls & Steps: 22 yards (21.07 exact)

PANEL LAYOUT


JOB #: 500240
DATE: 10-24-2013
SCALE: 1' = 1/8 "
DRAWN BY: SA & LH

REVISIONS		




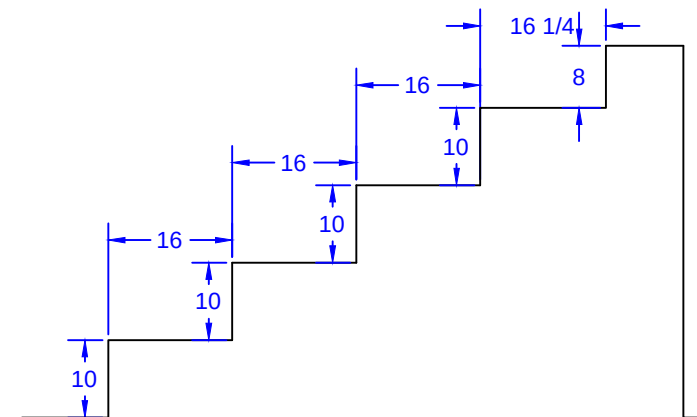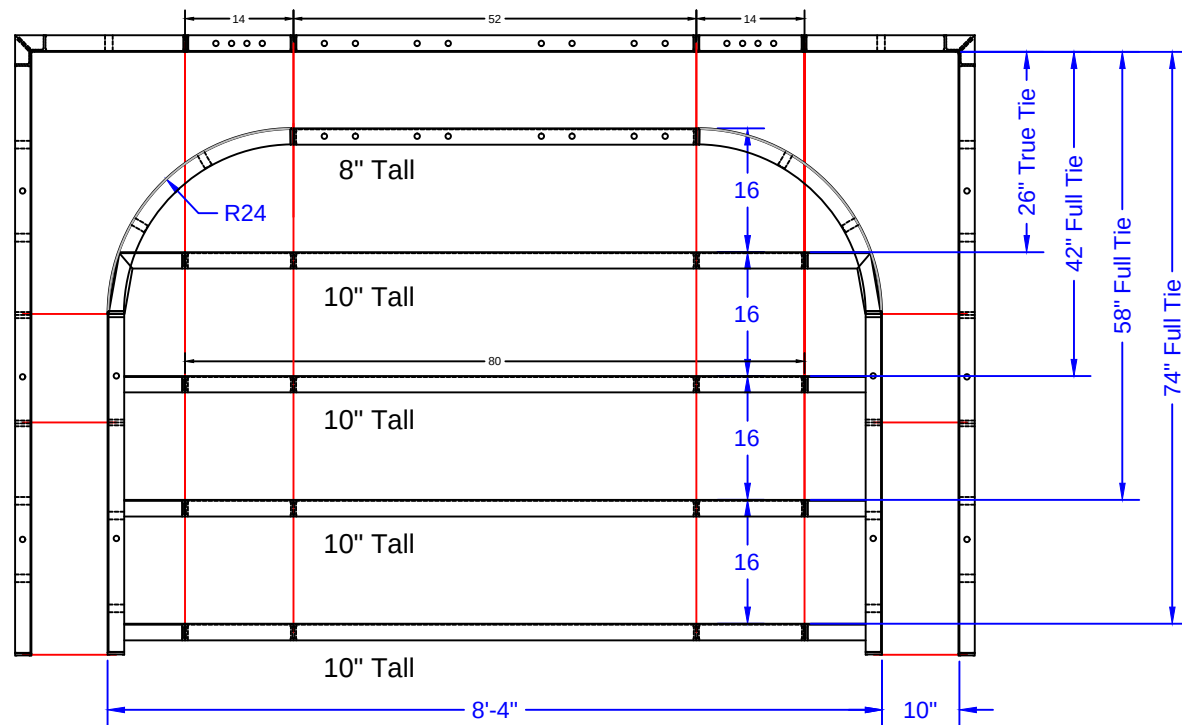

STEP TIES:

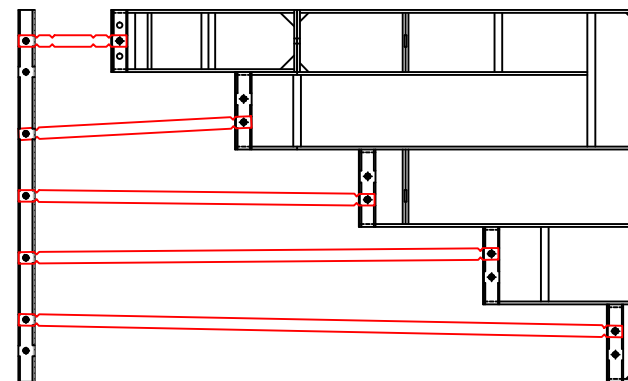

8'-4" Outside End Step - 24"R Corners

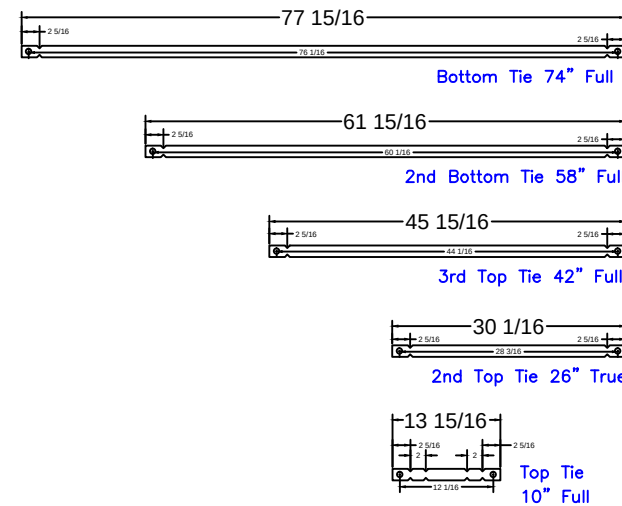

8'-4" Step
Qty(4)

Qty(2)

Qty(2)

Qty(2)

Qty(12)

STEP PANEL DESCRIPTIONS

PAGE	QTY.	DESCRIPTION
OES 8.1	2	20 x 78 Outside Corner x 48
OES 8.2	2	10 x 52 ISC Riser Side x 48
OES 8.3	2	38 x 8 - 24" Radius ISC Top Step Riser
OES 8.4	1	52 x 8 Top Step Riser
OES 8.5	4	80 x 10 Step Riser
OES 8.6	1	52 x 48 SA Panel
OES 8.7	2	14 x 48 SA Panel

AZAR - 40 Julie Court
22' x 44' - 10" Concrete Wall - Natural Spring
w/ 8'-4" x 5'-4" Vinyl Covered Steps
Pool Perimeter = 131' Pool Area = 845 S. F.
Approximate Pool Gallons: 36,720 Gallons
Concrete Yards
- Pool Walls & Steps: 22 yards (21.07 exact)

STEP DETAIL

JOB #: 500240
DATE: 10-24-2013
SCALE: 1' = 1/8 "
DRAWN BY: SA & LH



SEASONAL WORLD
WE BUILD BACKYARDS!