

A-B = 20'-0"  
A-C = 38'-8"  
A-D = 41'-7"  
A-E = 38'-8"  
A-F = 48'-0"  
A-G = 58'-6"  
A-H = 57'-0"  
A-I = 46'-2"  
A-J = 50'-6"

B-C = 40'-10"  
B-D = 43'-0"  
B-E = 40'-1"  
B-F = 49'-4"  
B-G = 59'-5"  
B-H = 53'-7"  
B-I = 41'-11"  
B-J = 58'-2"

C-D = 3'-0"  
C-E = 1'-6"  
C-F = 9'-4"  
C-G = 19'-10"  
C-H = 20'-7"  
C-I = 14'-2"  
C-J = 19'-10"

D-E = 3'-0"  
D-F = 6'-7"  
D-G = 17'-1"  
D-H = 17'-8"  
D-I = 12'-9"  
D-J = 19'-6"

E-F = 9'-6"  
E-G = 20'-0"  
E-H = 19'-9"  
E-I = 12'-10"  
E-J = 21'-3"


F-G = 10'-6"  
F-H = 13'-11"  
F-I = 13'-8"  
F-J = 17'-8"

G-H = 13'-0"  
G-I = 20'-3"  
G-J = 19'-10"

H-I = 11'-8"  
H-J = 30'-4"

I-J = 31'-0"

C = 8' RADIUS  
D = 11' RADIUS  
E = 8' RADIUS  
F = 9' RADIUS  
G = 8' RAD  
H = 4'-10" RADIUS  
I = 4'-10" RADIUS  
J = 11'-10" RADIUS

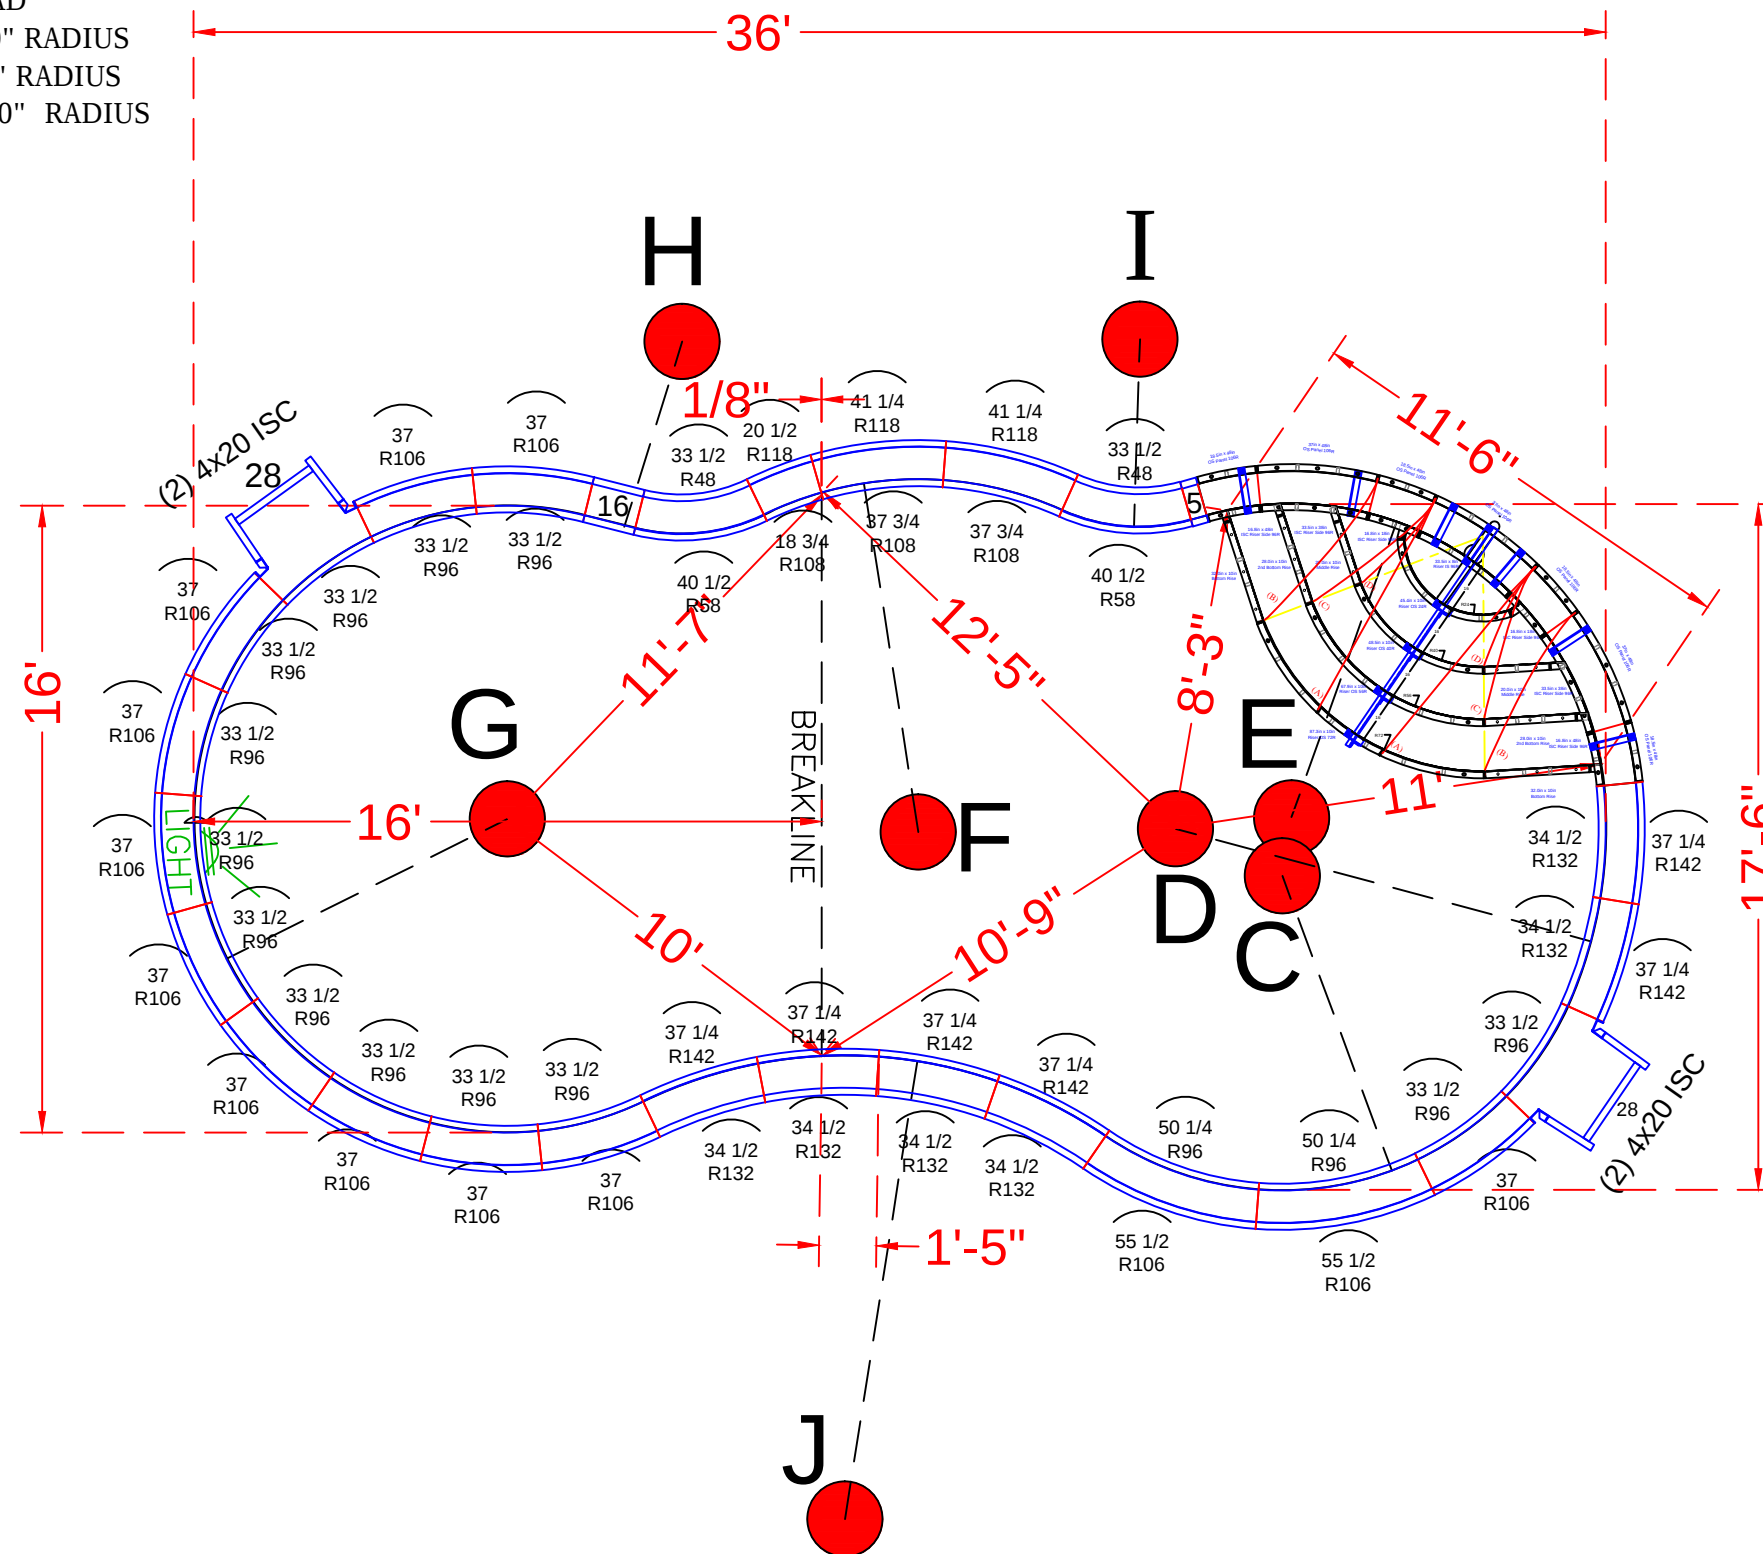

SEE DETAIL PAGE {  
SKIMMER SIDES {

| QTY. | DESCRIPTION                                     |
|------|-------------------------------------------------|
| 1    | 8' Radius Step Assembly (Painted Red)           |
| 4    | 4" x 20" x 48" Adj Offset Hinged ISC (Pilaster) |
|      |                                                 |
|      | <b>STRAIGHT PANELS</b>                          |
| 2    | 5" x 48" Straight                               |
| 2    | 16" x 48" Straight                              |
| 2    | 28" x 48" Straight                              |
|      |                                                 |
|      |                                                 |
|      |                                                 |
|      | <b>RADIUS PANELS</b>                            |
| 2    | 33 1/2" x 48" - 48" Radius Panel                |
| 2    | 40 1/2" x 48" - 58" Radius Panel                |
| 13   | 33 1/2" x 48" - 96" IS Radius Panel             |
| 11   | 37" x 48" - 106" OS Radius Panel                |
| 2    | 50 1/4" x 48" - 96" IS Radius Panel             |
| 2    | 55 1/2" x 48" - 106" OS Radius Panel            |
| 1    | 18 3/4"x 48" 108" Radius OS Panel               |
| 1    | 20 1/2"x 48" 118" Radius IS Panel               |
| 2    | 37 3/4" x 48" - 108" Radius Panel               |
| 2    | 41 1/4" x 48" - 118" Radius Panel               |
| 6    | 34 1/2" x 48" - 132" Radius Panel               |
| 6    | 37 1/4" x 48" - 142" Radius Panel               |

16' x 35' - 10" Concrete Wall - Freeform  
w/ Interior Vinyl Covered Steps  
Pool Perimeter = 93' Pool Area = 507 S.F.  
Approximate Pool Gallons: 15,400 Gallons

Concrete Yards  
- Pool Walls & Sundeck: 16.5 yards (15.4 exact)

JOB #: 555346  
DATE: 6-8-2018  
DRAWN BY: SA

|  |           |  |  |
|--|-----------|--|--|
|  | REVISIONS |  |  |
|  |           |  |  |
|  |           |  |  |
|  |           |  |  |



SEASONAL WORLD  
WE BUILD BACKYARDS!

