



ENTRY STEP DETAIL
(After Concrete & Liner)
N.T.S.

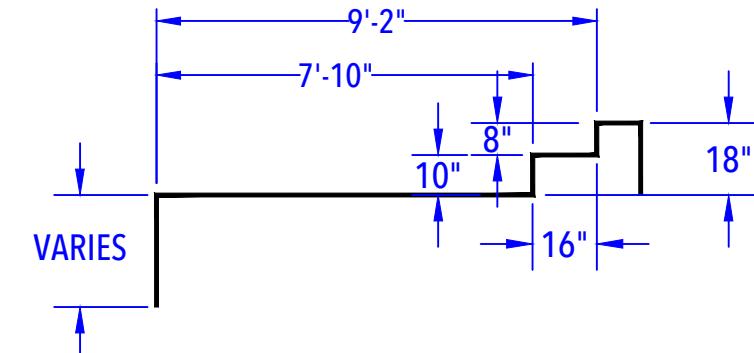

**SIDE SUN DECK DETAIL
(After Concrete & Liner)**

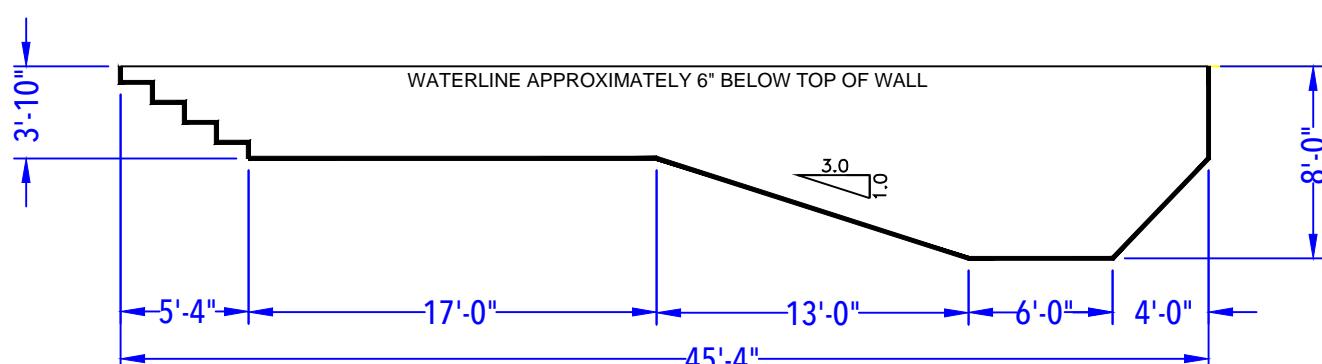

DEPTH DETAIL

BUYER SIGNOFF

By signing below, Buyer states that he/she has reviewed all items that are detailed on this Pool Layout Plan. Buyer further acknowledges that the manner in which all depths are showcased is approved along with location and placement of all specified items as detailed herein. This Pool Layout Plan requires a signature from Management for it to be valid and accepted by Seasonal World. Seasonal World reserves the right to alter, amend and/or change anything listed herein. Seasonal World is not responsible for any typographical errors and/or omissions. In the event that a product and/or service is listed on this Pool Layout Plan and it has not been paid for via the Contact or a Contract Addendum, this does not entitle the Buyer to receive said product and/or service. Product and/or service must be purchased and paid for in order for Seasonal World to provide it to the Buyer, unless otherwise specified in writing.

THUS, BY SIGNING BELOW BUYER APPROVES THE POOL LAYOUT PLAN AS DETAILED HEREIN AND BUYER IS IN AGREEMENT WITH THE TERMS AND CONDITIONS AS SET FORTH HEREIN

X
Buyer(s) Signature Date

X
Seasonal World Representative Date

X
Seasonal World Management Date


POOL LAYOUT PLAN

POOL TYPE: CONCRETE / VINYL
CONTRACT #: 2019-0934
DATE: 6-26-19
SCALE: 1/8" = 1'-0"
DRAWN BY: J.P.



SEASONAL WORLD

WE BUILD BACKYARDS!

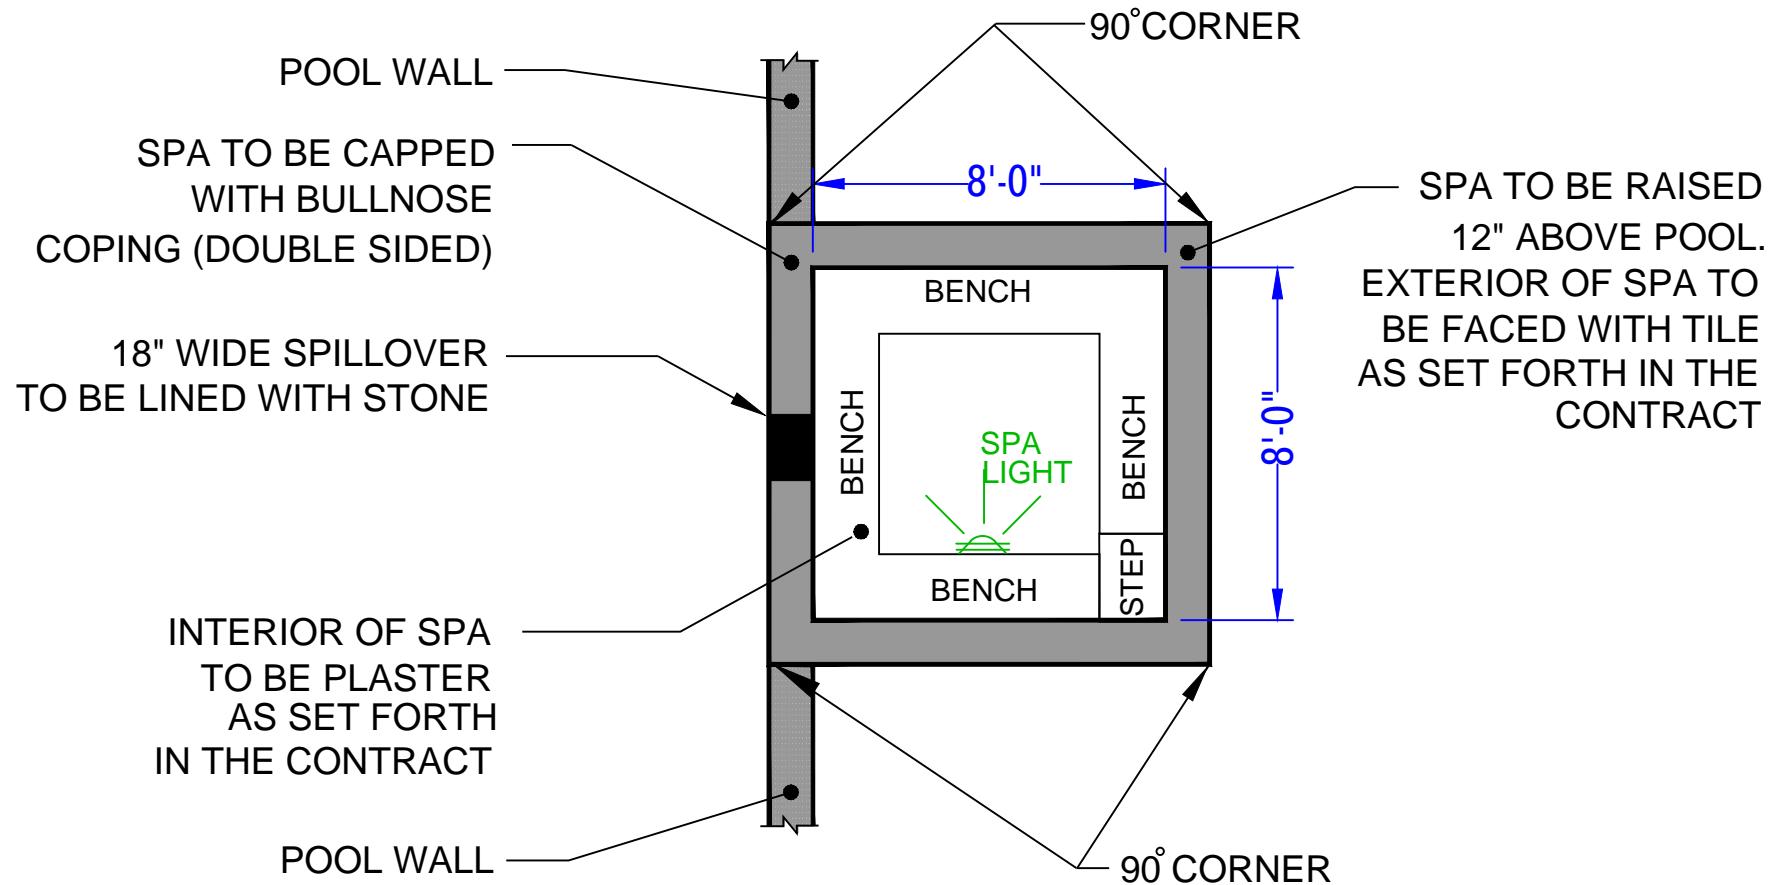

SPA DETAIL
(After Concrete & Plaster)
N.T.S

By signing below, Buyer states that he/she has reviewed all items that are detailed on this Spa Layout Plan. Buyer further acknowledges that the manner in which all depths are showcased is approved along with location and placement of all specified items as detailed herein. This Spa Layout Plan requires a signature from Management for it to be valid and accepted by Seasonal World. Seasonal World reserves the right to alter, amend and/or change anything listed herein. Seasonal World is not responsible for any typographical errors and/or omissions. In the event that a product and/or service is listed on this Spa Layout Plan and it has not been paid for via the Contact or a Contract Addendum, this does not entitle the Buyer to receive said product and/or service. Product and/or service must be purchased and paid for in order for Seasonal World to provide it to the Buyer, unless otherwise specified in writing.

THUS, BY SIGNING BELOW BUYER APPROVES THE SPA LAYOUT PLAN AS DETAILED HEREIN AND BUYER IS IN AGREEMENT WITH THE TERMS AND CONDITIONS AS SET FORTH HEREIN.

X
Buyer(s) Signature Date

Seasonal World Representative Date

X Seasonal World Management Date

SPA ELEVATION
(After Concrete & Plaster)
N.T.S

BAGLEY - 20 Weathervane Circle

Spa Perimeter = 32' Spa Area = 64 S. F.
Approximate Gallons of Spa: 780 Gallons

SPA LAYOUT PLAN			
POOL TYPE: Concrete	CONTRACT #: 2019-0934	DATE: 6-26-19	SCALE: N.T.S.
DRAWN BY: J.P.			
NO.	REVISION	DATE	



SEASONAL WORLD

WE BUILD BACKYARDS!



SEASONAL WORLD WE BUILD BACKYARDS!