


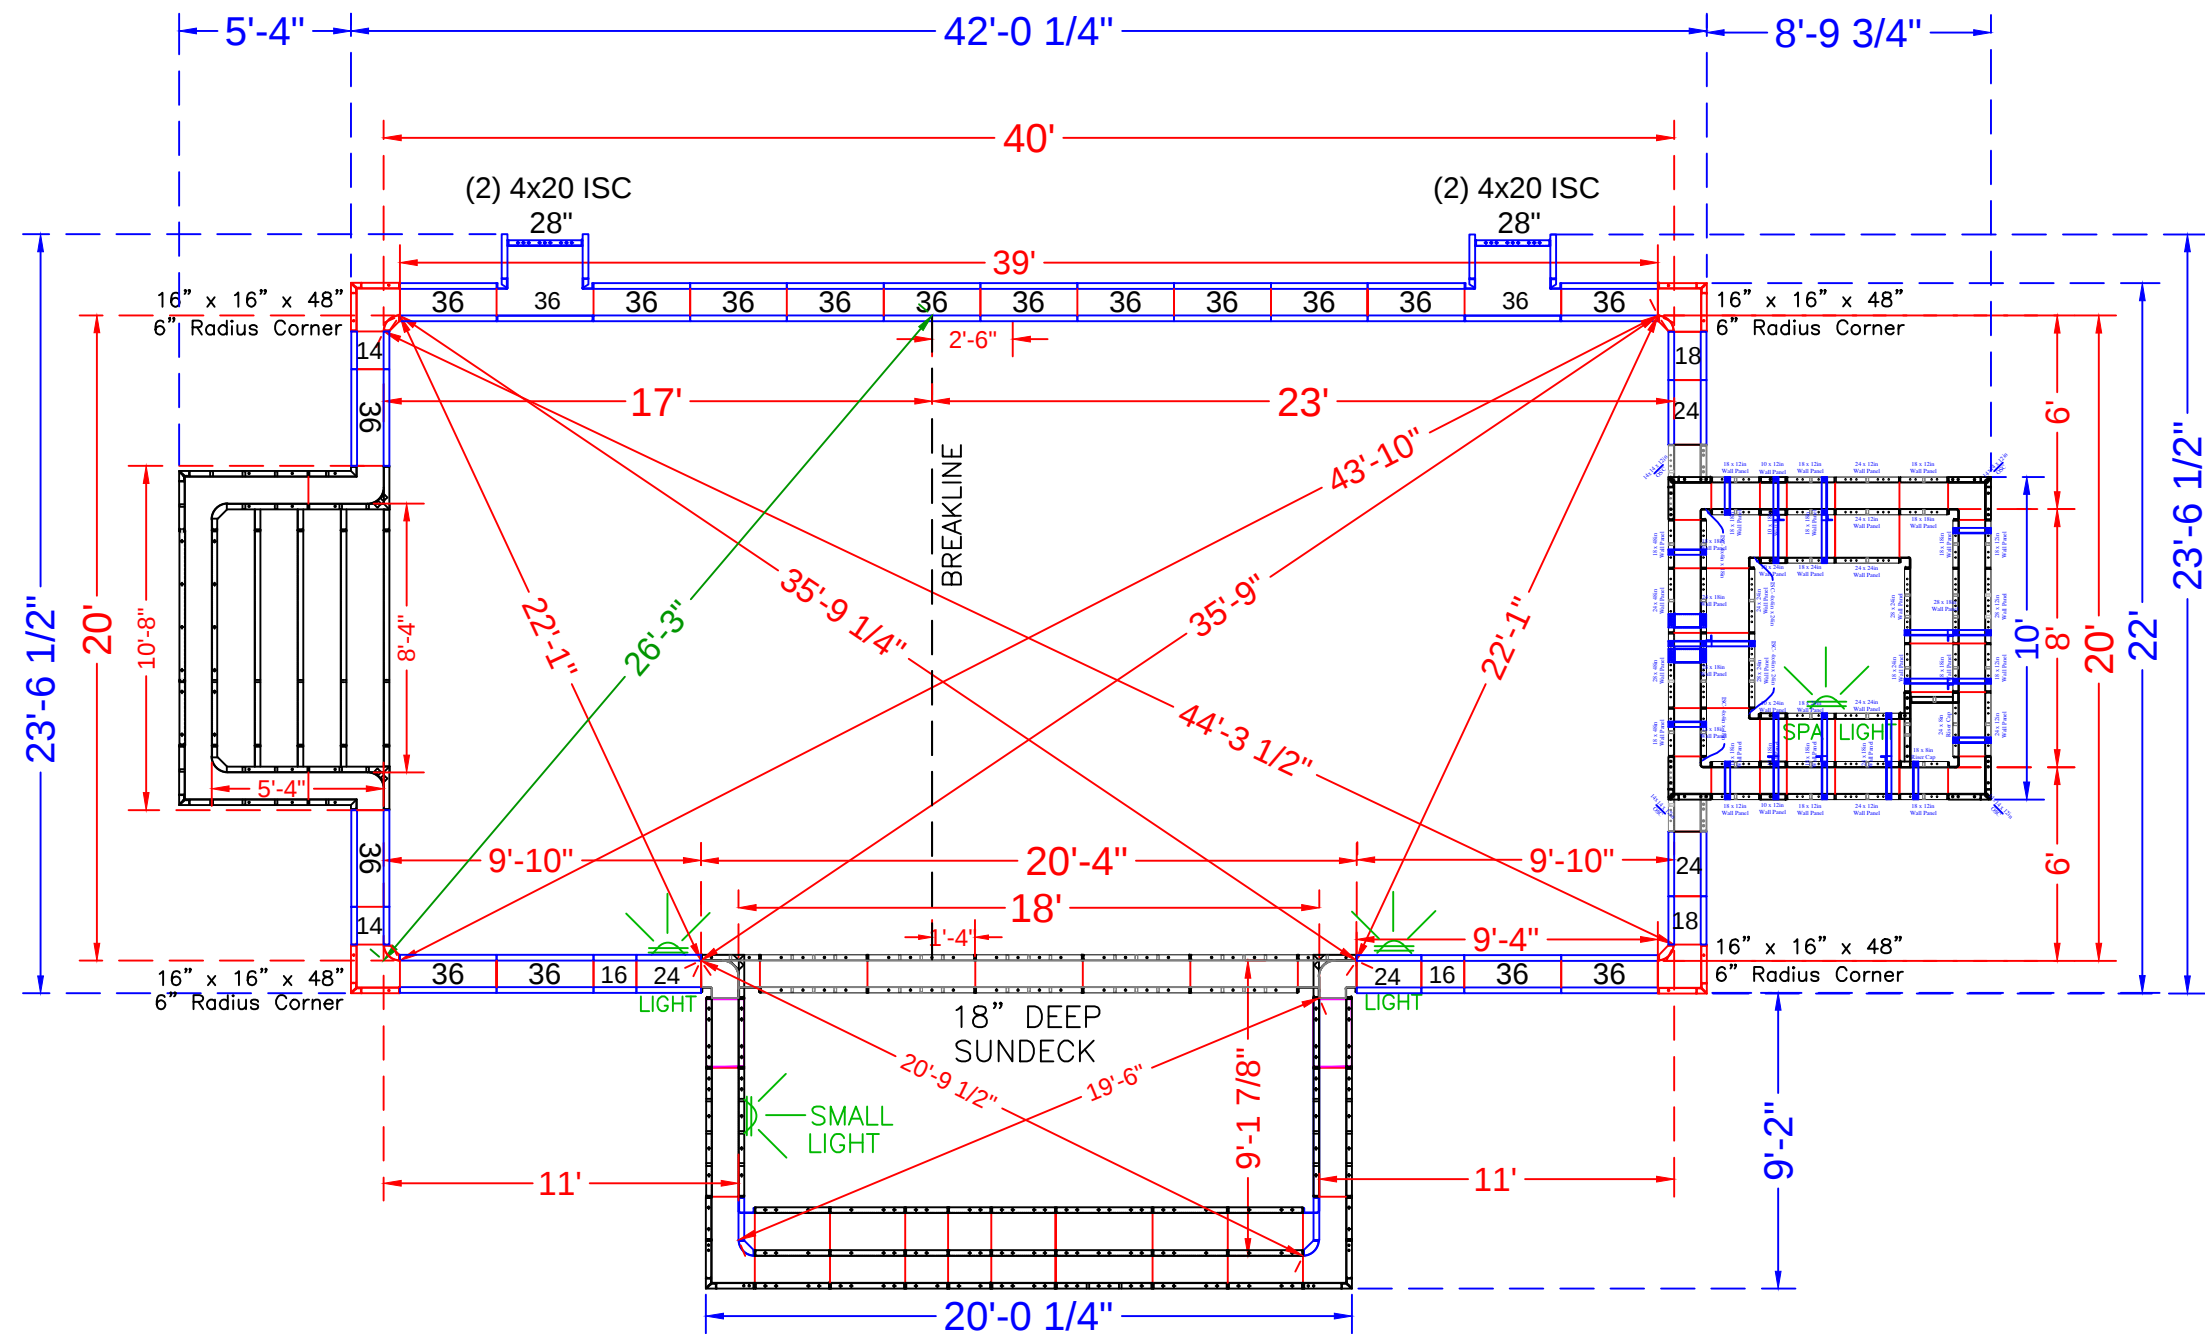

NOTE: See Construction Plan for pool location

POOL PANEL DESCRIPTIONS	
QTY.	DESCRIPTION
SUNDECK DETAIL PAGE {	1 18' Wide Custom Rectangle Sundeck Assembly
STEP DETAIL PAGE {	1 8'-4" x 5'-4" Rectangle Step Assembly (6" Radius)
STEP DETAIL PAGE {	1 8' x 8' Square Spa Assembly
CORNERS & HINGES	
4	16" x 16" x 48 w/ Outside Corner-SA (6" Radius)
4	4" x 20" x 48" Adj Offset Hinged ISC (Pilaster)
STRAIGHT PANELS	
4	14" x 48" Panel
4	16" x 48" Panel
4	18" x 48" Panel
8	24" x 48" Panel
2	28" x 48" Panel
36	36" x 48" Panel

BAGLEY - 20 Weathervane Circle



20' x 40' - 10" Concrete Wall - Classic Rectangle
w/ 18' Wide Vinyl Covered Side Sundeck
& 8'-4" x 5'-4" Vinyl Covered Steps +
8' x 8' Spillover Spa
Pool Perimeter = 146'-4" Pool Area = 1,009 S.F.
Approximate Pool Gallons: 31,200 Gallons
Approximate Spa Gallons: 780 Gallons

Concrete Yards
- Pool Walls,Steps, & Spa: 33 yards (32.4 exact)



PANEL LAYOUT			
JOB #: 2019-0934			
DATE: 6-23-2019			
DRAWN BY: SA			
REVISIONS			



SEASONAL WORLD
WE BUILD BACKYARDS!

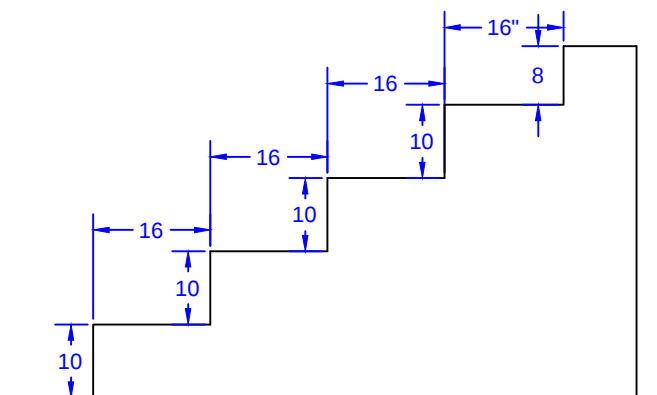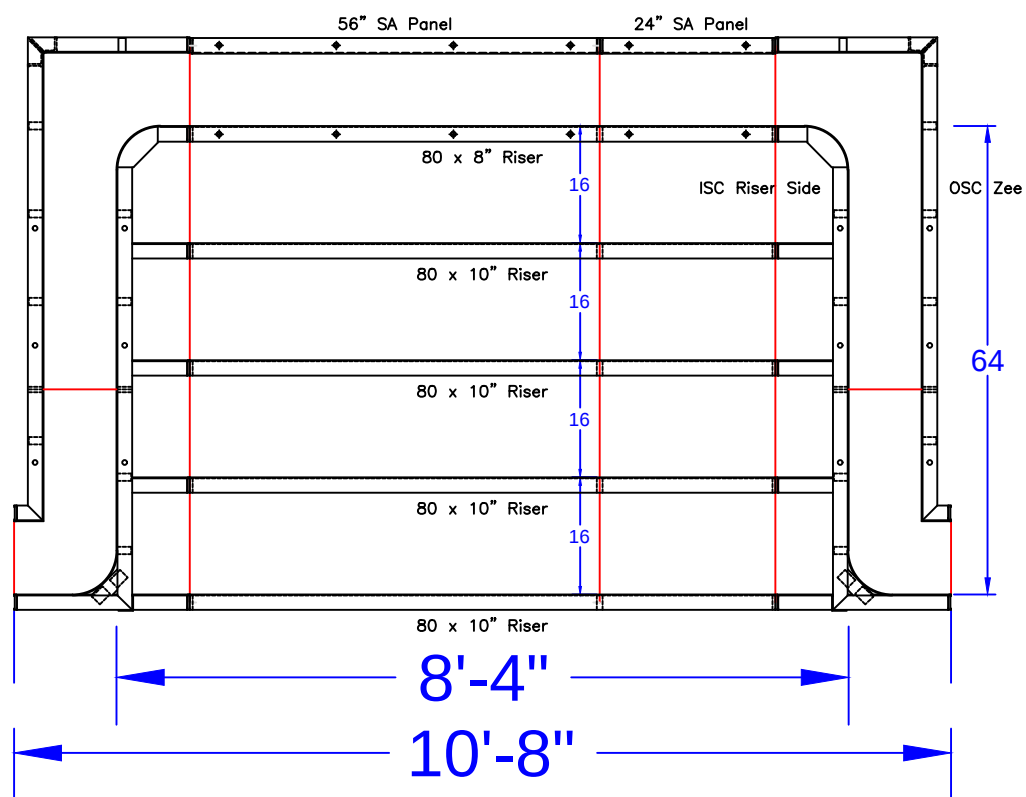

STEP TIES:

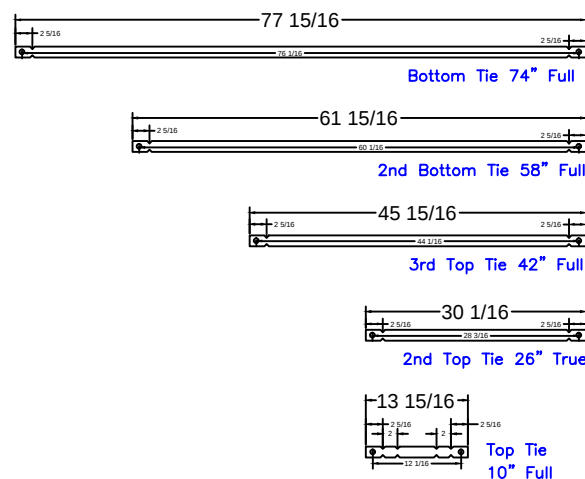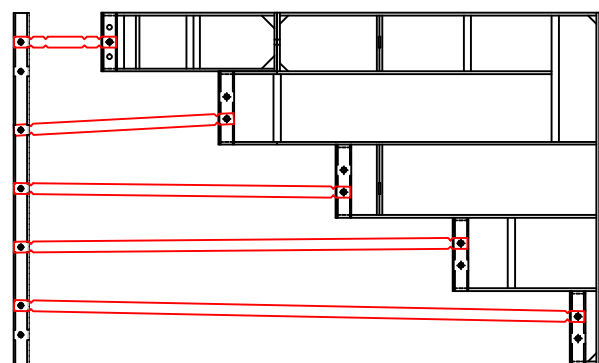

8'-4" Step
Qty(4)

Qty(2)

Qty(2)

Qty(2)

Qty(12)

8'-4" x 5'-4" Outside End Step - 6" Radius Corners

STEP PANEL DESCRIPTIONS

QTY.	DESCRIPTION
4	80 x 10 Risers
1	80 x 8 Top Riser
1	24 x 48 SA Panel
1	56 x 48 SA Panel-Back Wall
2	4 x 64 x 20 x 48 OSC Zee Panel
2	10 x 64 x 14 x 48 ISC Riser Sides

BAGLEY - 20 Weathervane Circle

20' x 40' - 10" Concrete Wall - Classic Rectangle
w/ 18' Wide Vinyl Covered Side Sundeck
& 8'-4" x 5'-4" Vinyl Covered Steps +
8' x 8' Spillover Spa
Pool Perimeter = 146'-4" Pool Area = 1,009 S.F.
Approximate Pool Gallons: 31,200 Gallons
Approximate Spa Gallons: 780 Gallons

Concrete Yards


- Pool Walls, Steps, & Spa: 33 yards (32.4 exact)

STEP DETAIL

JOB #: 2019-0934
DATE: 7-20-2019
SCALE: 1' = 1/2 "
DRAWN BY: SA



SEASONAL WORLD
WE BUILD BACKYARDS!

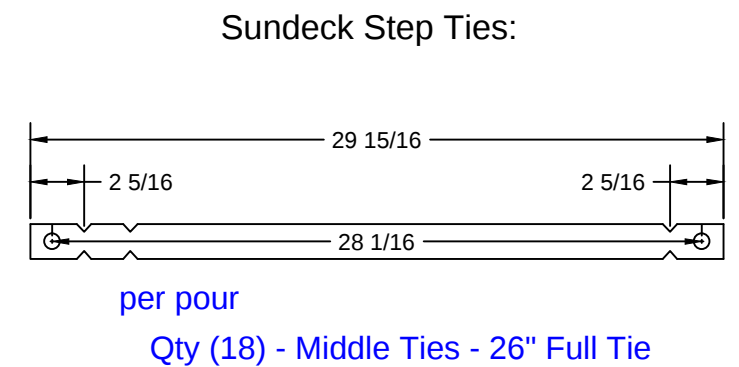


20' x 40' - 10" Concrete Wall - Classic Rectangle
w/ 18' Wide Vinyl Covered Side Sundeck
& 8'-4" x 5'-4" Vinyl Covered Steps +
8' x 8' Spillover Spa
Pool Perimeter = 146'-4" Pool Area = 1,009 S.F.
Approximate Pool Gallons: 31,200 Gallons
Approximate Spa Gallons: 780 Gallons


- Pool Walls, Steps, & Spa: 33 yards (32.4 exact)

print #	print #	QTY.	DESCRIPTION
RESSD 7.04	ESSD 3.48	4	48 x 18in Wall Panel
	ESSD 3.36	1	36 x 18in Wall Panel
RESSD 7.07	ESSD 3.28	4	28 x 18in Wall Panel
RESSD 7.06	ESSD 3.26	4	26 x 18in Wall Panel
	ESSD 3.24	1	24 x 18in Wall Panel
	ESSD 3.16	4	16 x 18in Wall Panel
*from Radius Sundeck Assembly		10	40 x 30in Wall Panel
*from Radius Sundeck Assembly		2	8 x 4 ISC x 30
*from Radius Sundeck Assembly		2	4 x 4 ISC x 48
*from Radius Sundeck Assembly		2	14 x14 OSC 6" Rad. x 18
*from Radius Sundeck Assembly		2	22 x 30 Wall Panel SA


SUN DECK DETAIL			
JOB #: 2019-0934			
DATE: 7-20-2019			
DRAWN BY: SA			

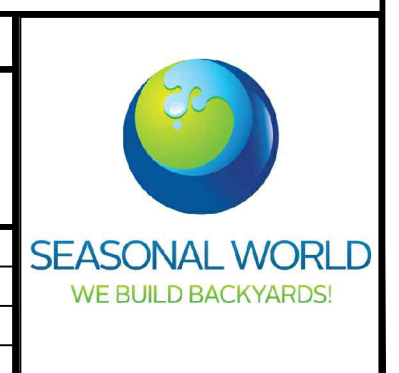



SPA PANEL DETAIL

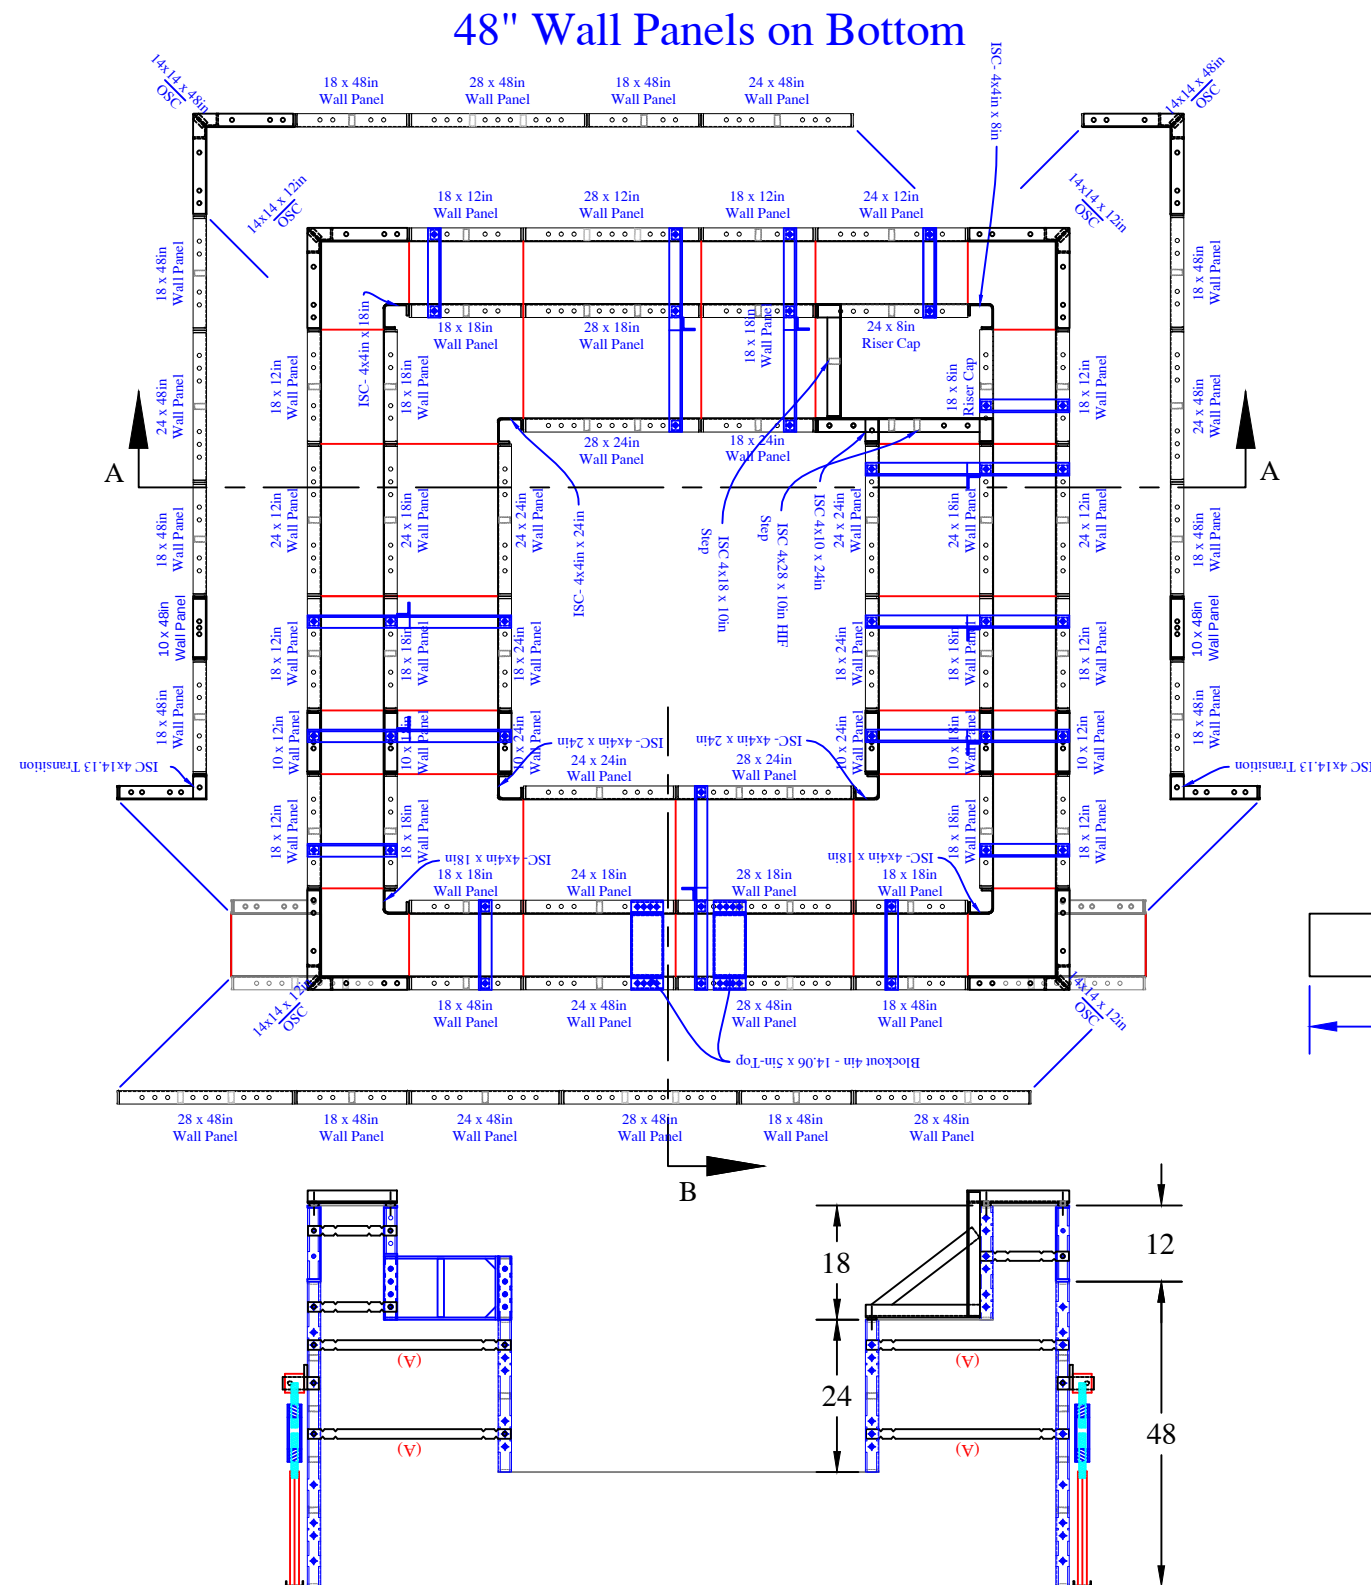

SPA TIES:

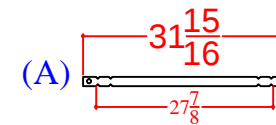

Qty (##) - Set Up - Wall Tie
1/4" BB DRN
Overall Length
#####"

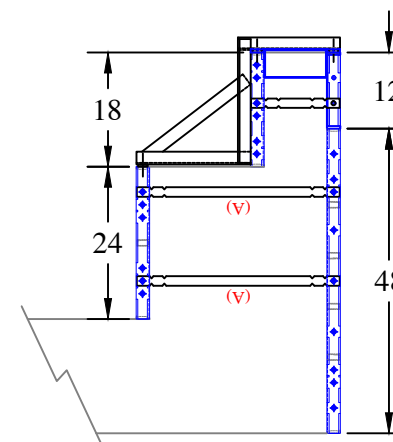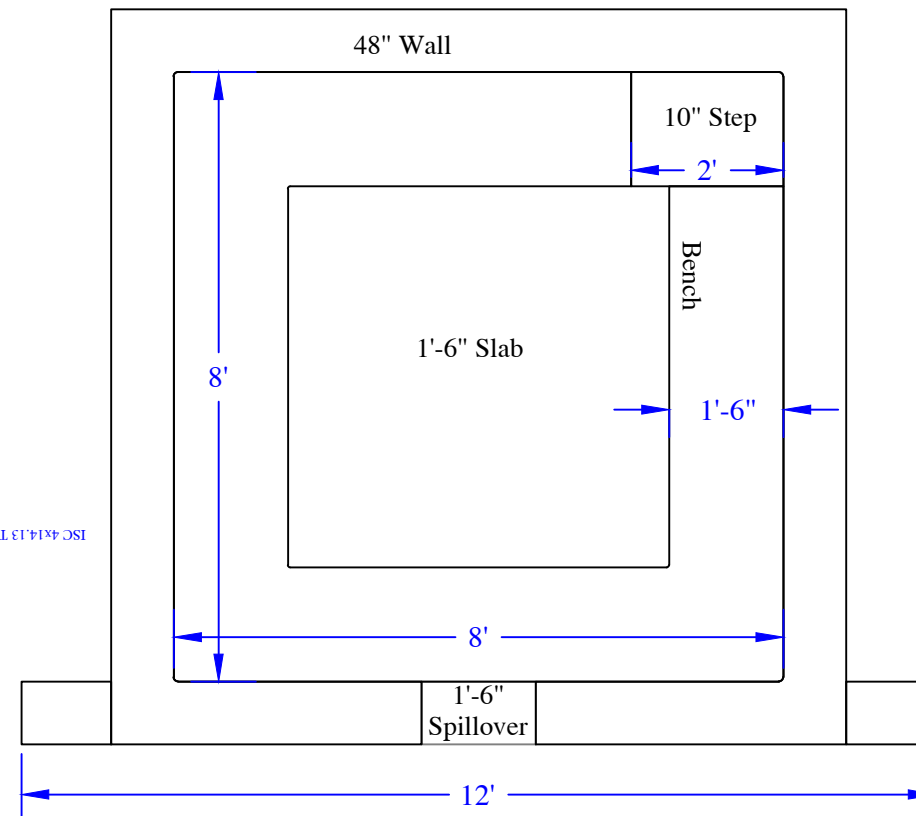

QTY	DESCRIPTION
2	10in x 48in Wall Panel
10	18in x 48in Wall Panel
4	24in x 48in Wall Panel
4	28in x 48in Wall Panel
2	10in x 24in Wall Panel
3	18in x 24in Wall Panel
3	24in x 24in Wall Panel
2	28in x 24in Wall Panel
2	10in x 18in Wall Panel
10	18in x 18in Wall Panel
4	24in x 18in Wall Panel
2	28in x 18in Wall Panel
2	10in x 12in Wall Panel
10	18in x 12in Wall Panel
4	24in x 12in Wall Panel
2	28in x 12in Wall Panel
1	18in x 8in Cap for Risers
1	24in x 8in Cap for Risers
2	4in x 14.125in ISC Transition x 48in
3	4in x 4in ISC x 24in
1	4in x 10in ISC x 24in
3	4in x 4in ISC x 18in
1	4in x 18in ISC x 10in
1	4in x 28in ISC x 10in HIF
1	4in x 4in ISC x 8in
2	14in x 14in OSC x 48in
4	14in x 14in OSC x 12in
2	Blockout 4in - 14 1/16in x 5in

QTY	DESCRIPTION
8	Parapet Brackets - 10in Wall
8	Parapet Bracket - 28in Wall- 18in Bench
4	Wall Leveler - Turnbuckle x 34.5
28	31 15/16" Overall Wall Tie "A"

BAGLEY - 20 Weathervane Circle

Concrete Yards

- Pool Walls, Steps, & Spa: 33 yards (32.4 exact)